


601 Greenwood Place Corrective Action Plan

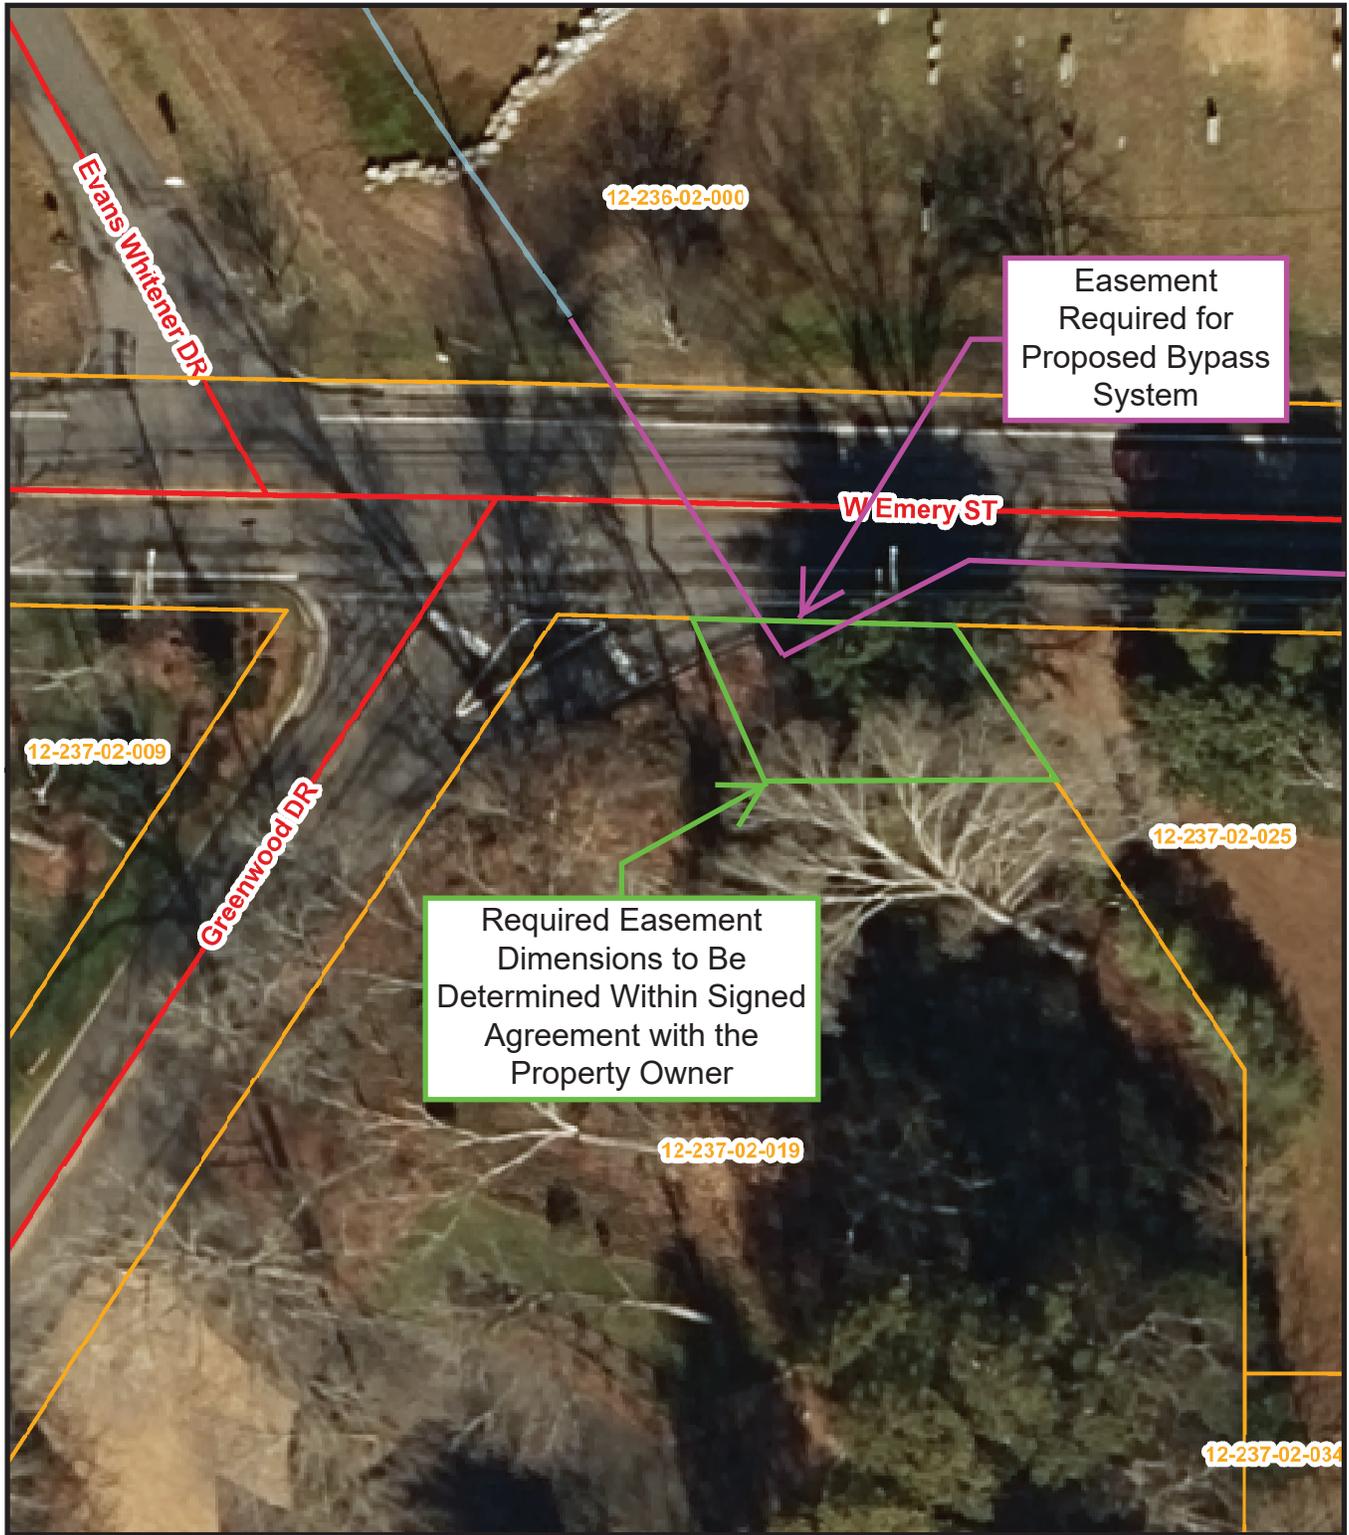


Easement
Required for
Proposed Bypass
System

Required Easement
Dimensions to Be
Determined Within Signed
Agreement with the
Property Owner

0 10 20 40 60 80 Feet

N

602 Ridge Street Corrective Action Plan

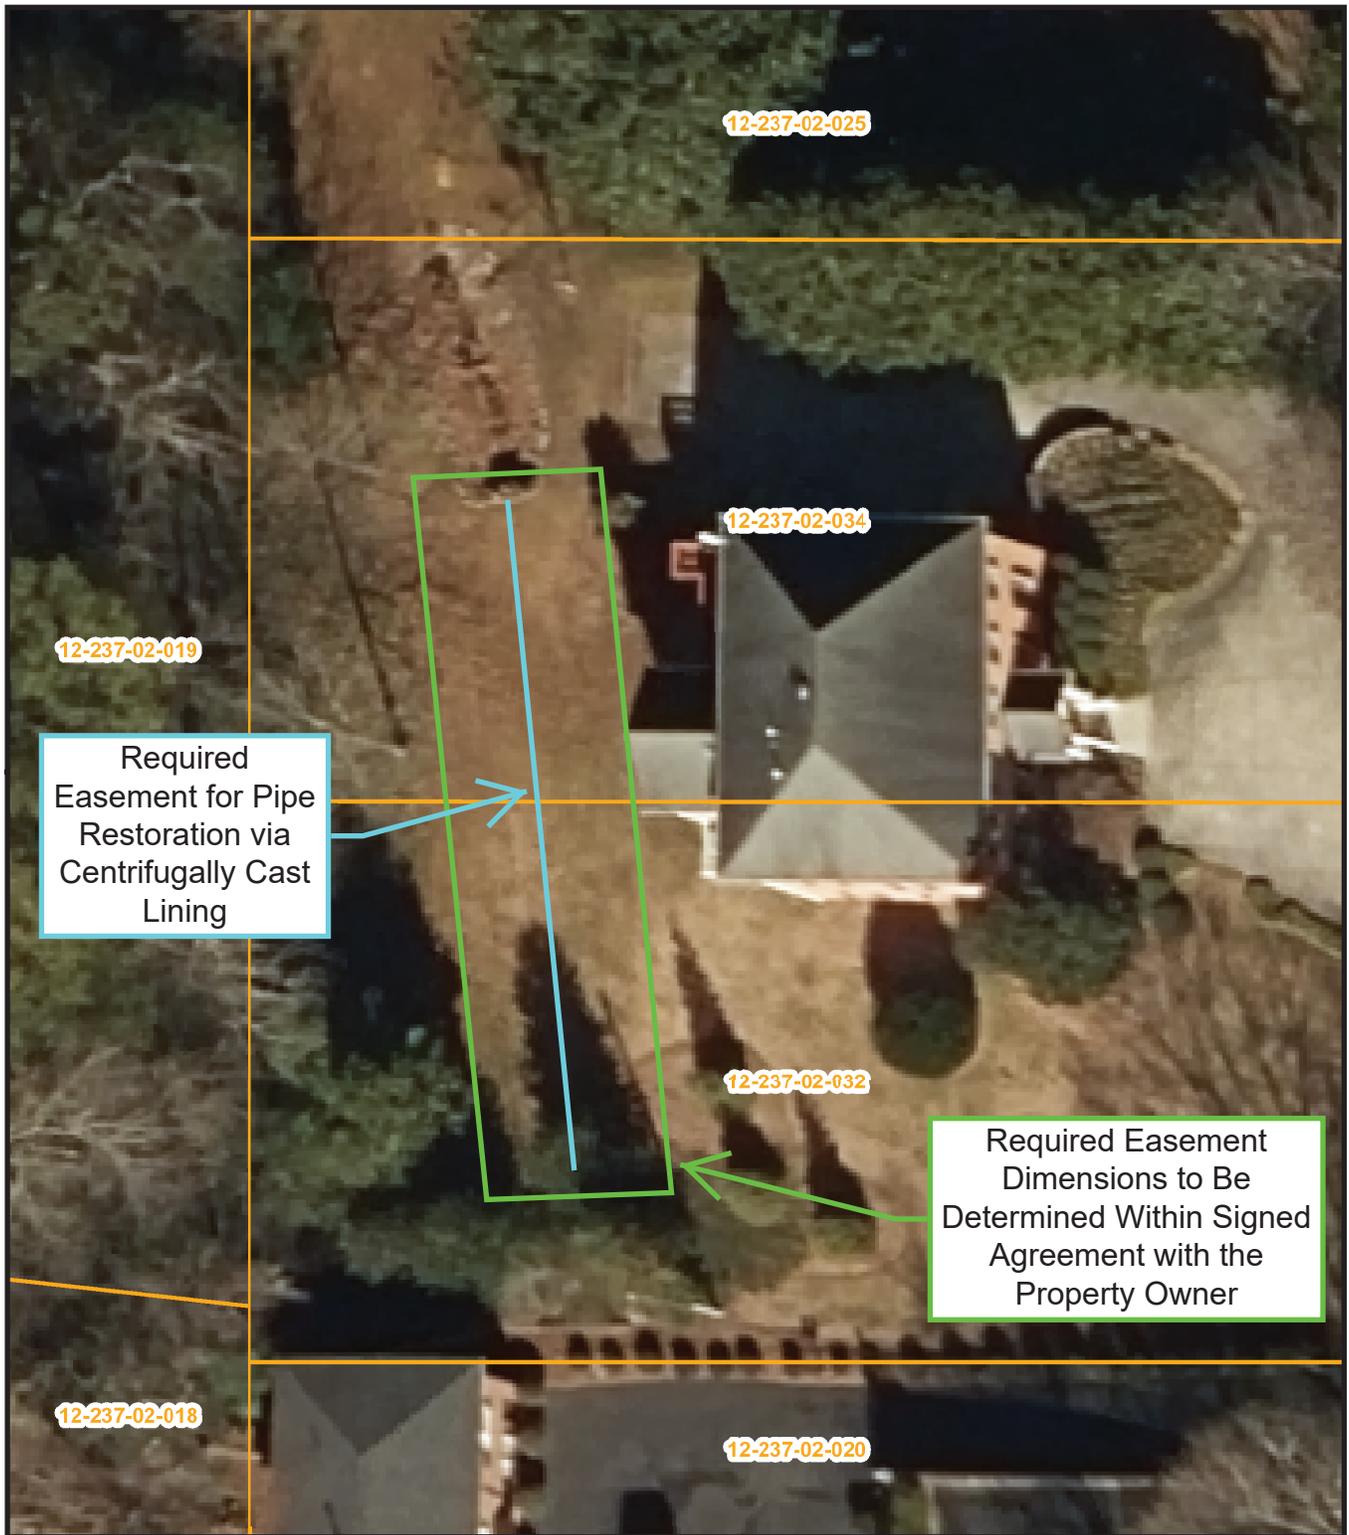


Required Easement for Pipe Restoration via Centrifugally Cast Lining

Required Easement Dimensions to Be Determined Within Signed Agreement with the Property Owner

0 5 10 20 30 40 Feet

N

612 Ridge Street Corrective Action Plan

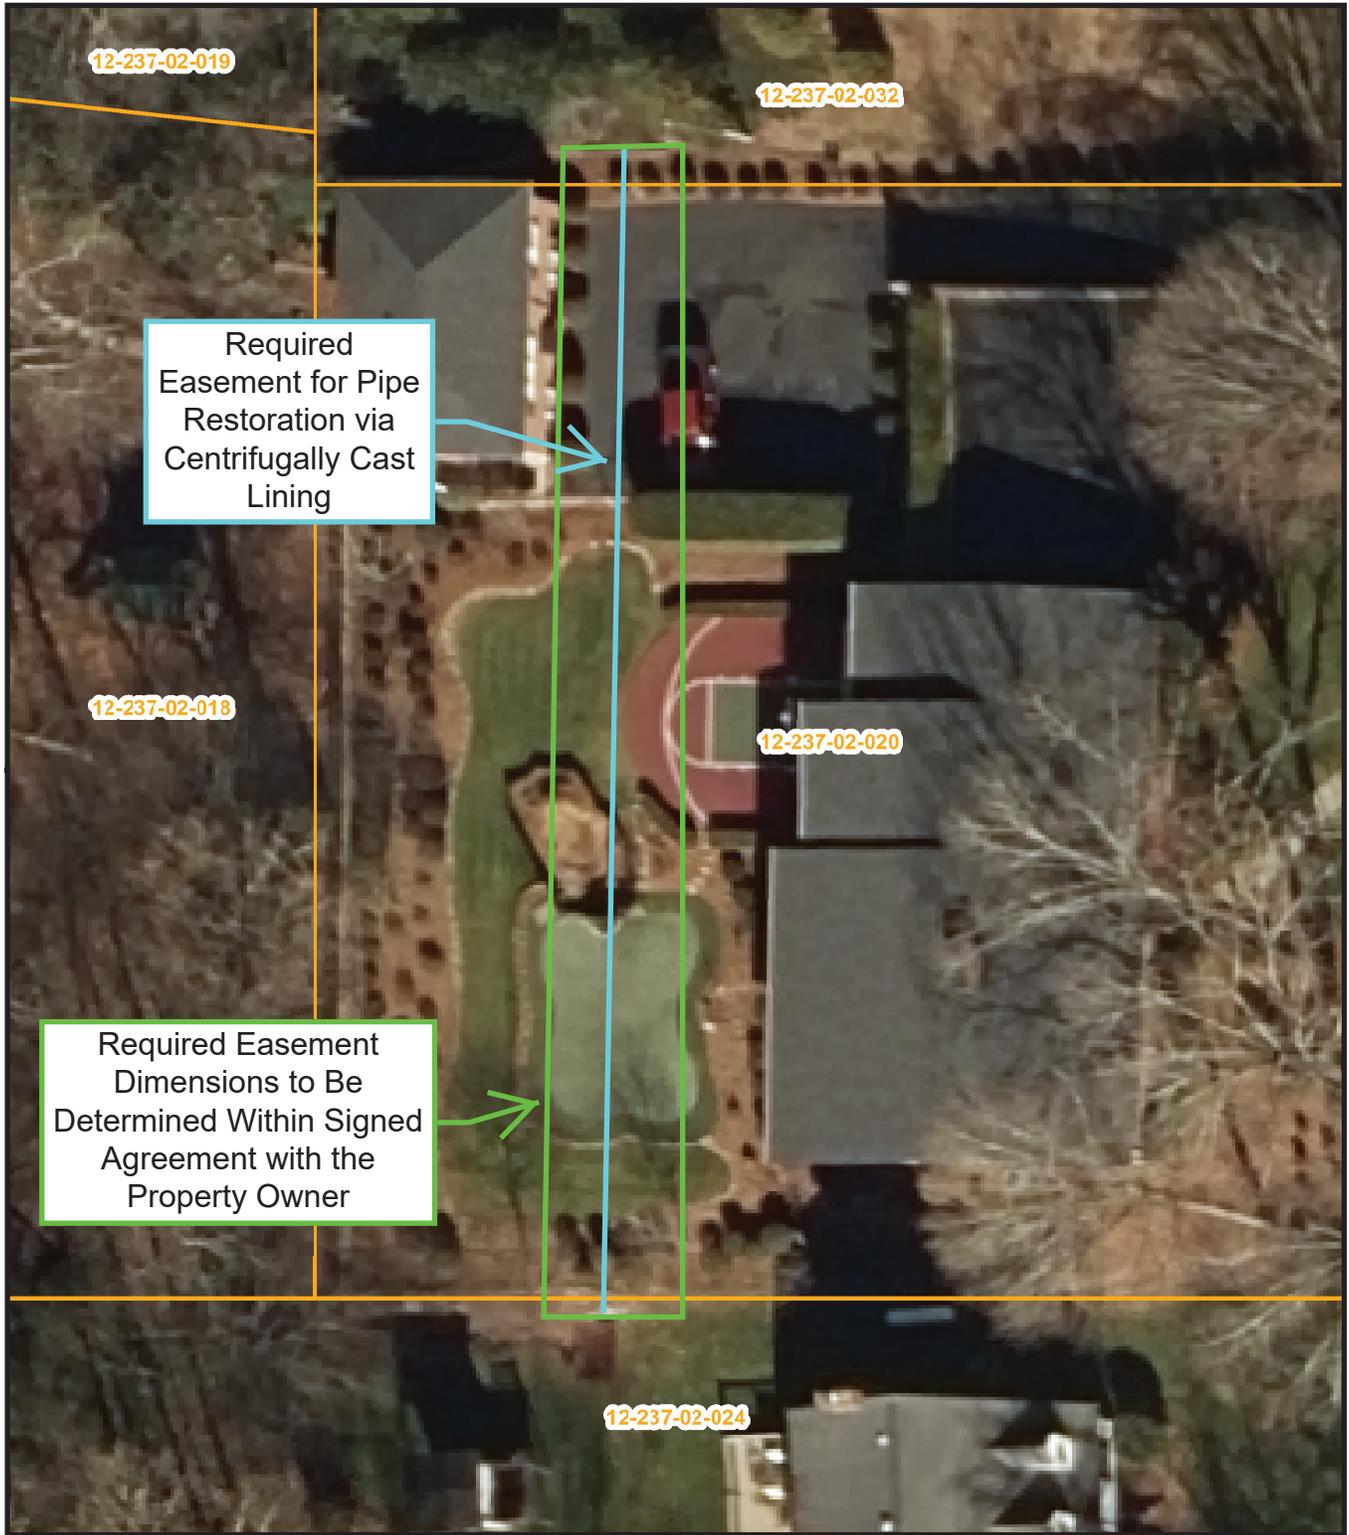

12-237-02-019

12-237-02-032

Required Easement for Pipe Restoration via Centrifugally Cast Lining

12-237-02-018

12-237-02-020

Required Easement Dimensions to Be Determined Within Signed Agreement with the Property Owner

12-237-02-024



614 Ridge Street Corrective Action Plan



12-237-02-018

12-237-02-020

Required Easement for Pipe Restoration via Centrifugally Cast Lining

12-237-02-024

Required Easement Dimensions to Be Determined Within Signed Agreement with the Property Owner

12-237-02-015



701 Greenwood Drive Corrective Action Plan



37-02-015


Easement
Required for
Proposed Bypass
System

Required Easement
Dimensions to Be
Determined Within Signed
Agreement with the
Property Owner


0 5 10 20 30 40 Feet



622 & 618 McFarland Avenue Corrective Action Plan

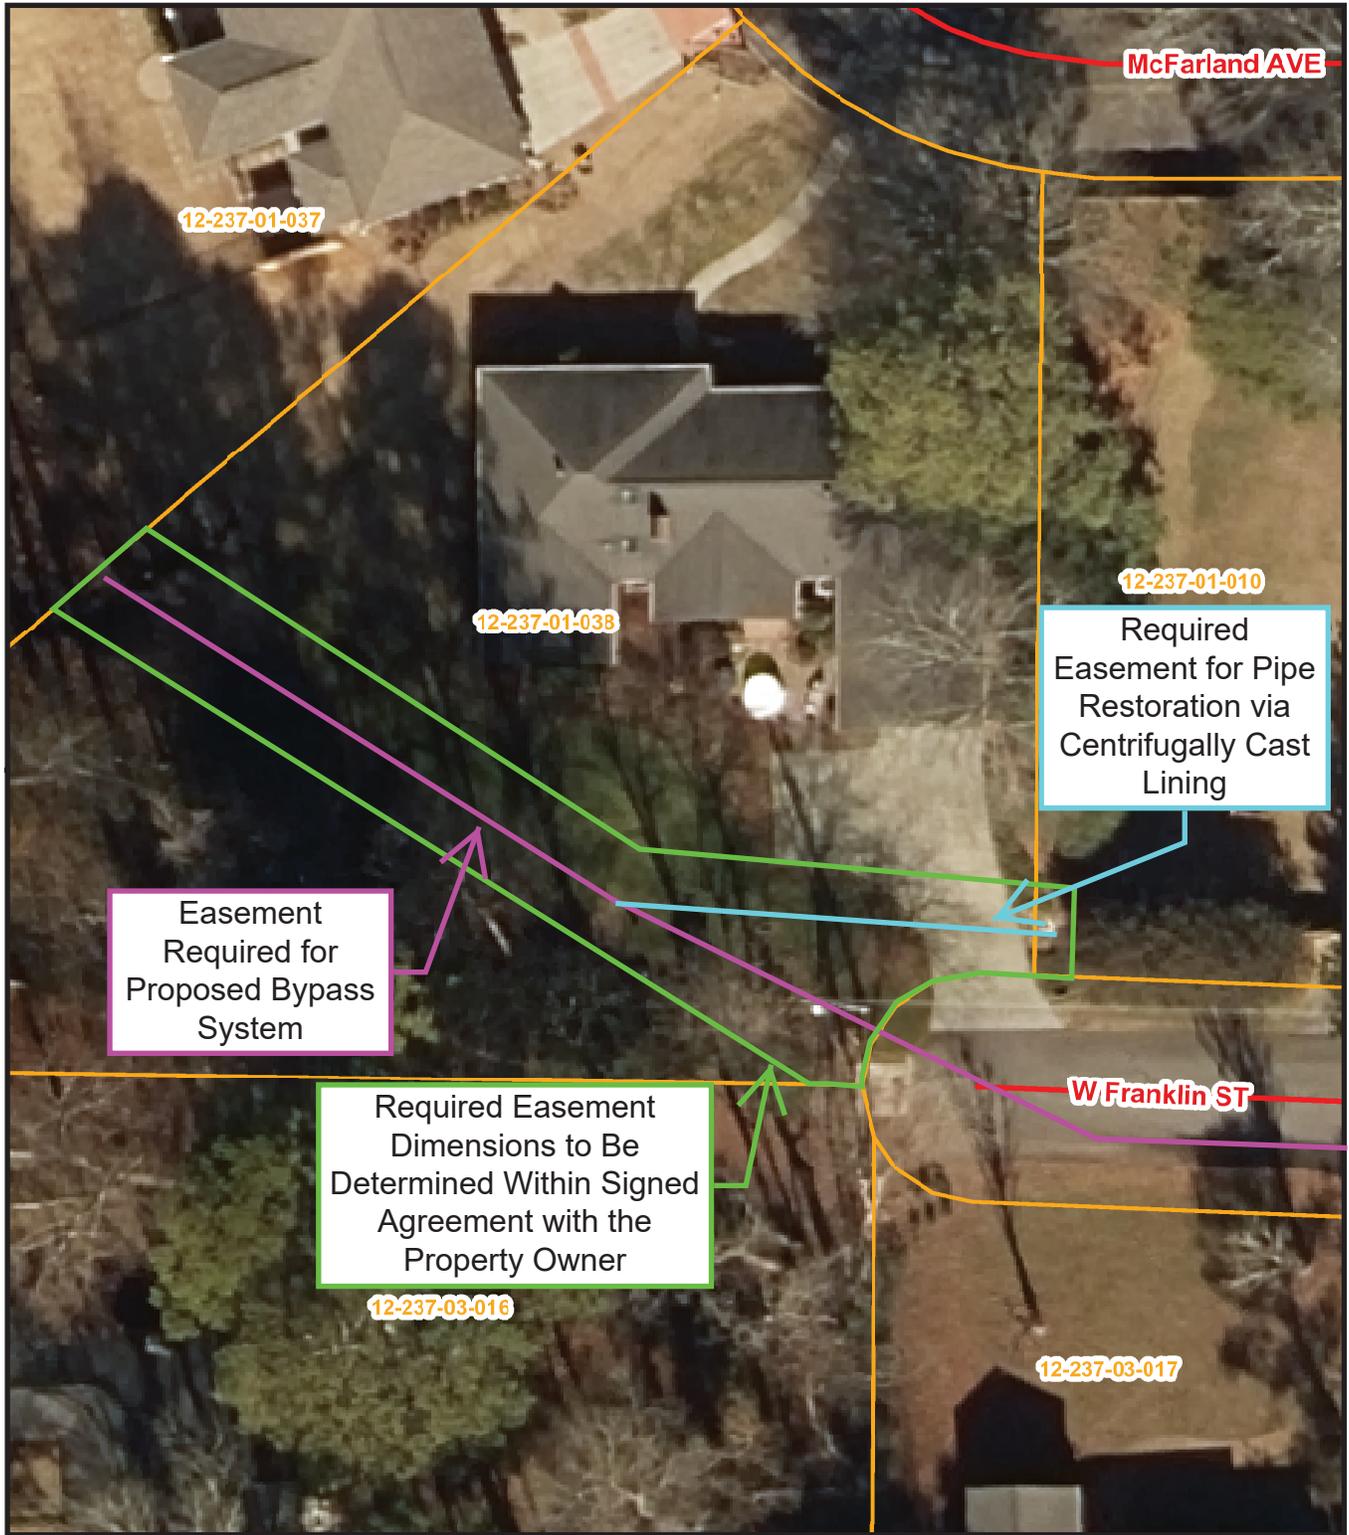

705 Valley Drive Corrective Action Plan

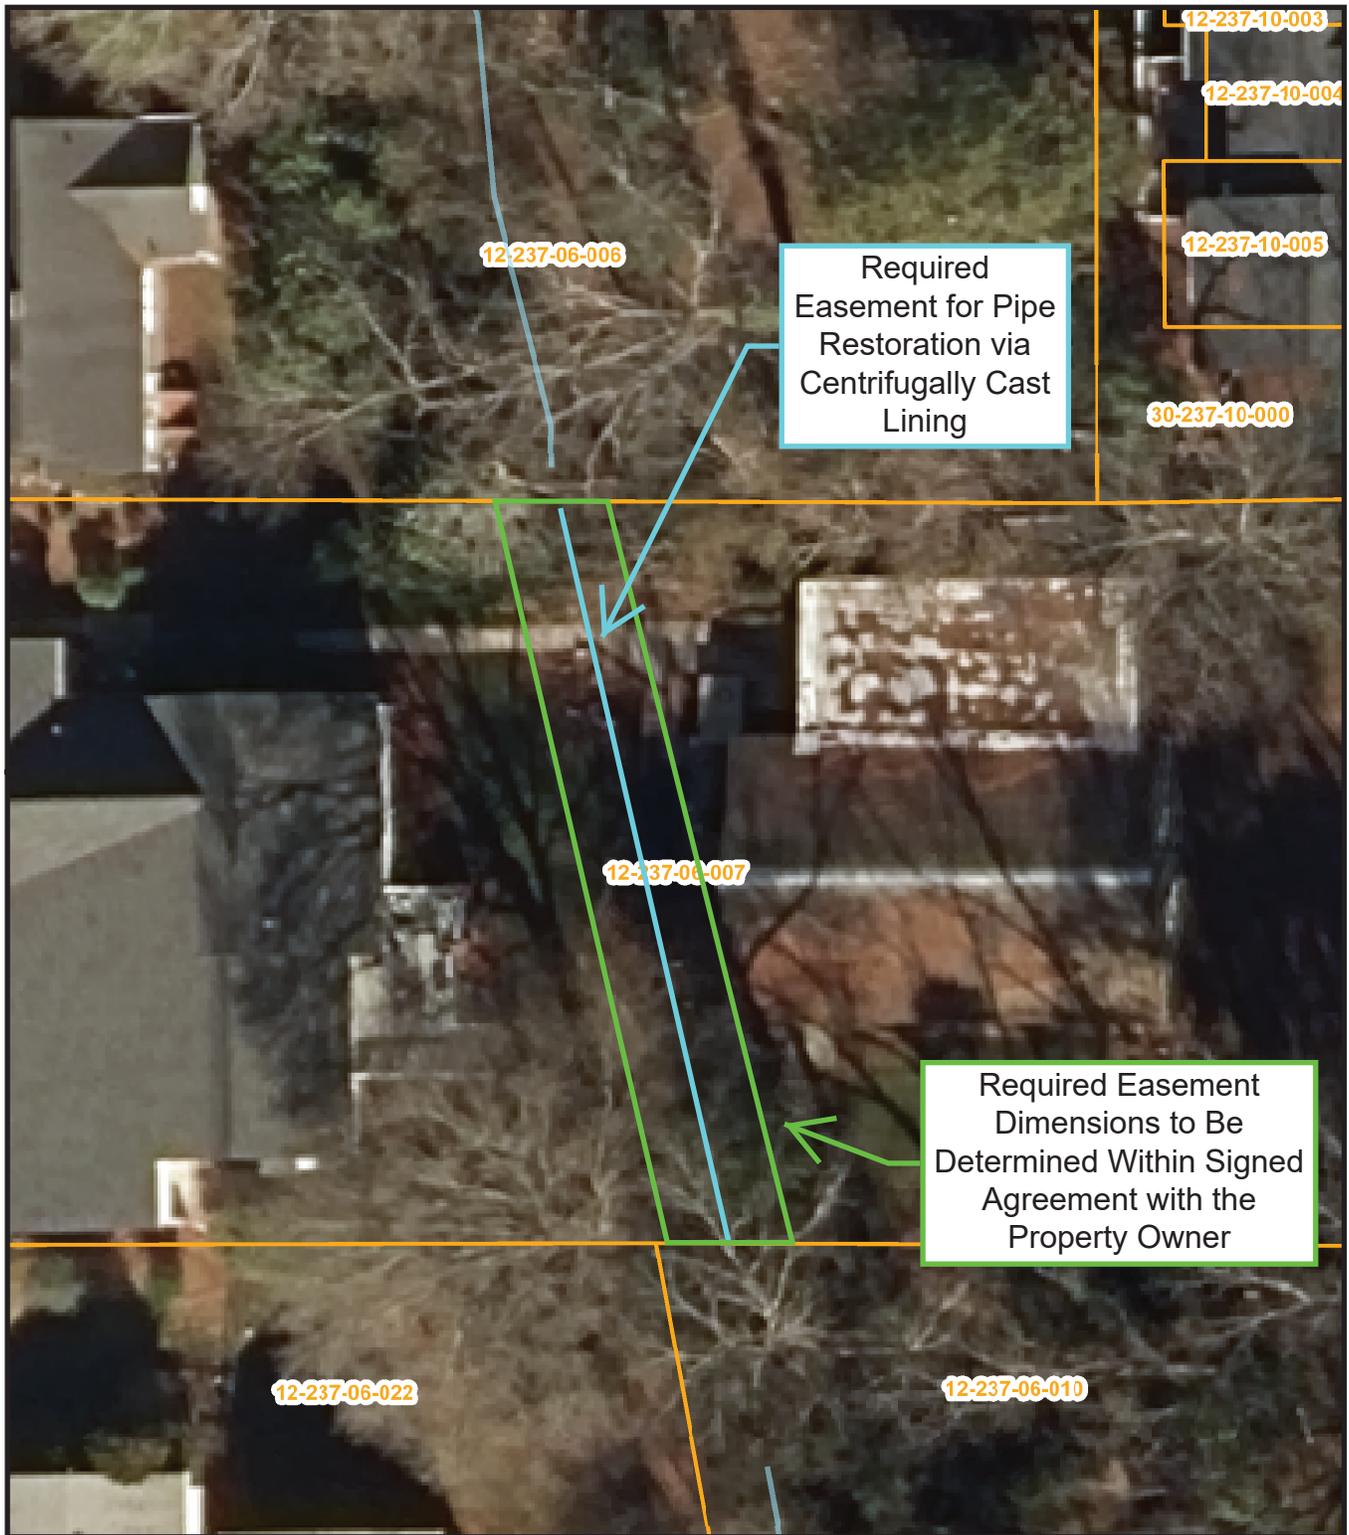

707 Valley Drive, 704 S Thornton Avenue, and 502 Walnut Avenue Corrective Action Plan

