


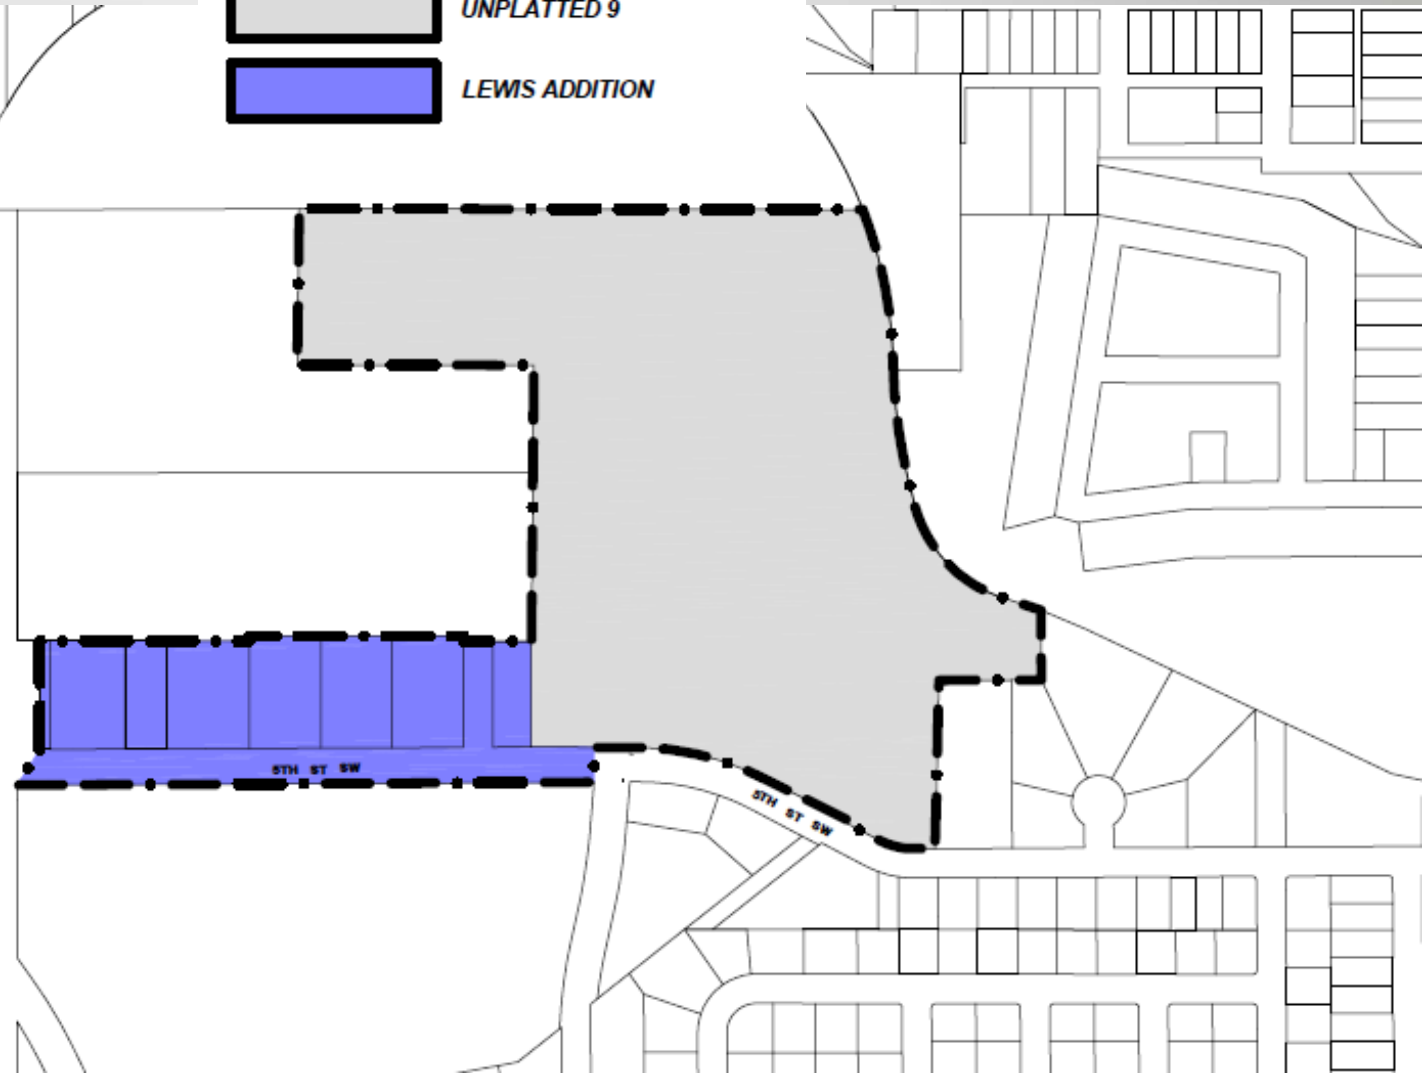


2025 Road Maintenance Project (SID 202501-2)



LEGEND

-  SID (SPECIAL IMPROVEMENT DISTRICT) BOUNDARY
-  UNPLATTED 9
-  LEWIS ADDITION



2025 Road Maintenance Project (SID 202501-2)

