




**LEGEND**

- SID CURB & GUTTER
- SID CONCRETE SIDEWALK
- SID CONCRETE BOULEVARD
- SID 6" CONCRETE DRIVEWAY
- NON-SID CONCRETE
- NON-SID CURB & GUTTER

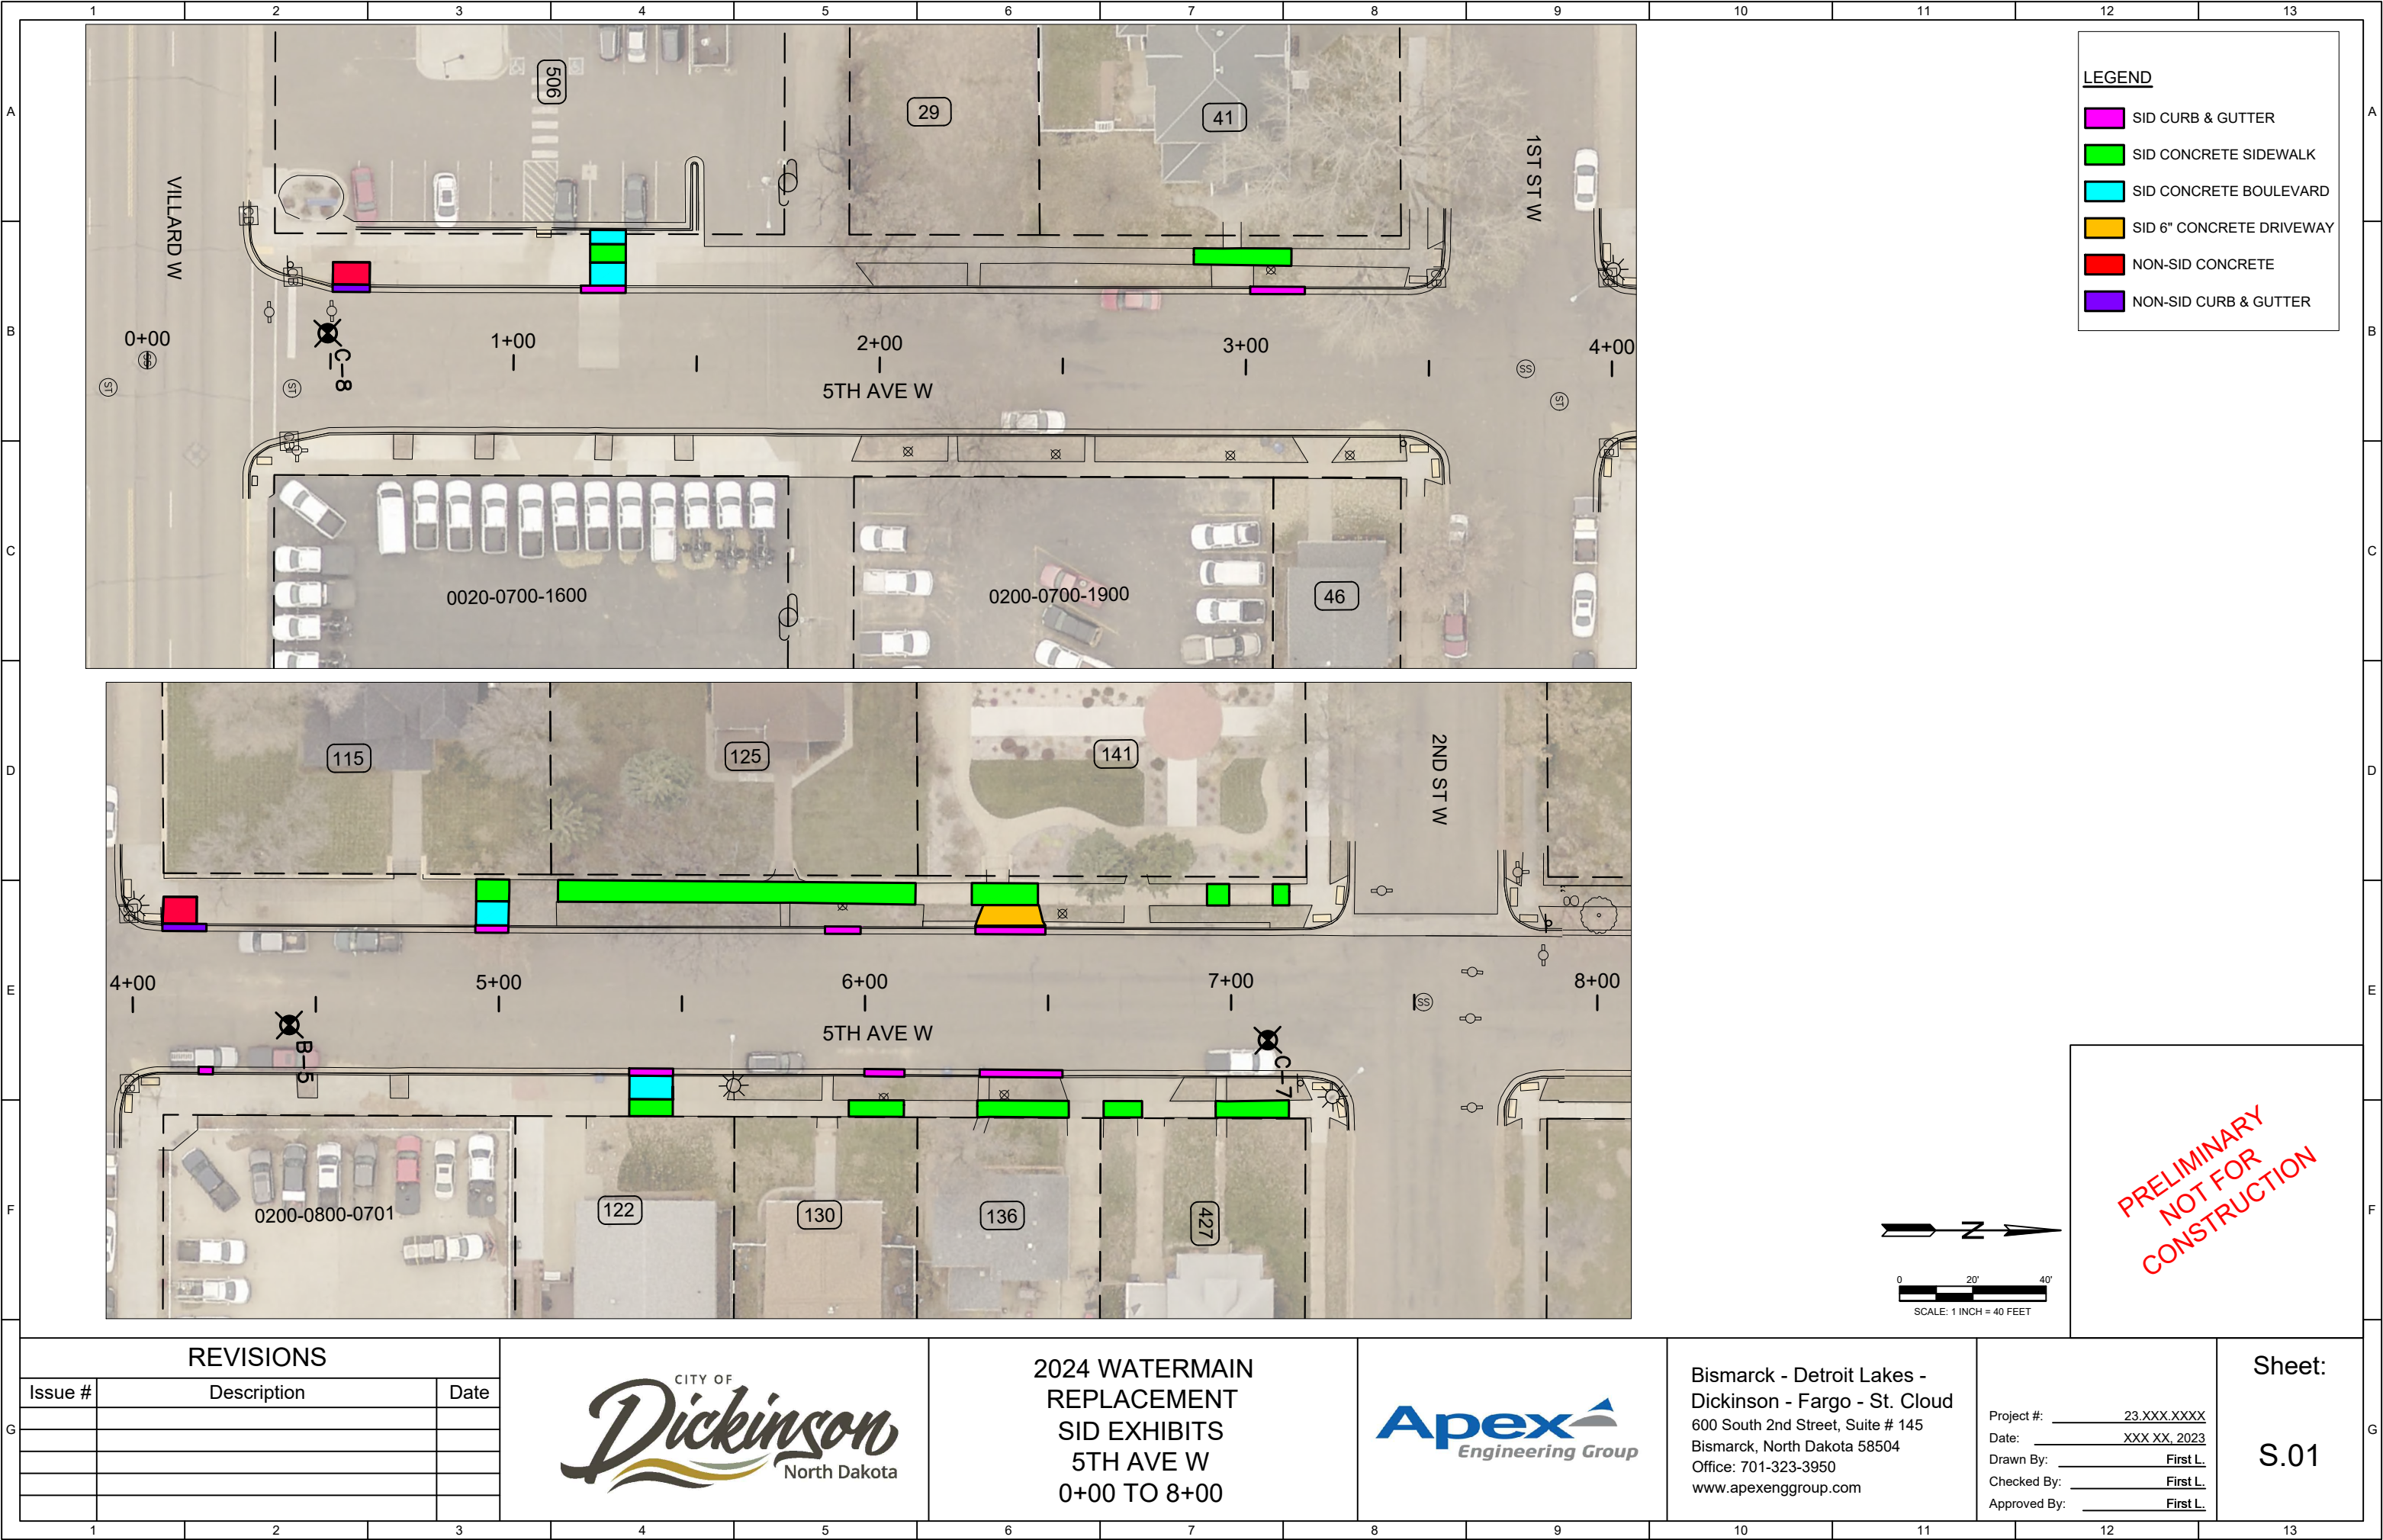

PRELIMINARY  
NOT FOR  
CONSTRUCTION

| REVISIONS |             |      |
|-----------|-------------|------|
| Issue #   | Description | Date |
|           |             |      |
|           |             |      |
2024 WATERMAIN  
REPLACEMENT  
SID EXHIBITS  
5TH AVE W  
0+00 TO 8+00





Bismarck - Detroit Lakes -  
Dickinson - Fargo - St. Cloud  
600 South 2nd Street, Suite # 145  
Bismarck, North Dakota 58504  
Office: 701-323-3950  
www.apexenggroup.com

Project #: 23.XXX.XXXX  
Date: XXX XX, 2023  
Drawn By: First L.  
Checked By: First L.  
Approved By: First L.

Sheet:  
  
S.01



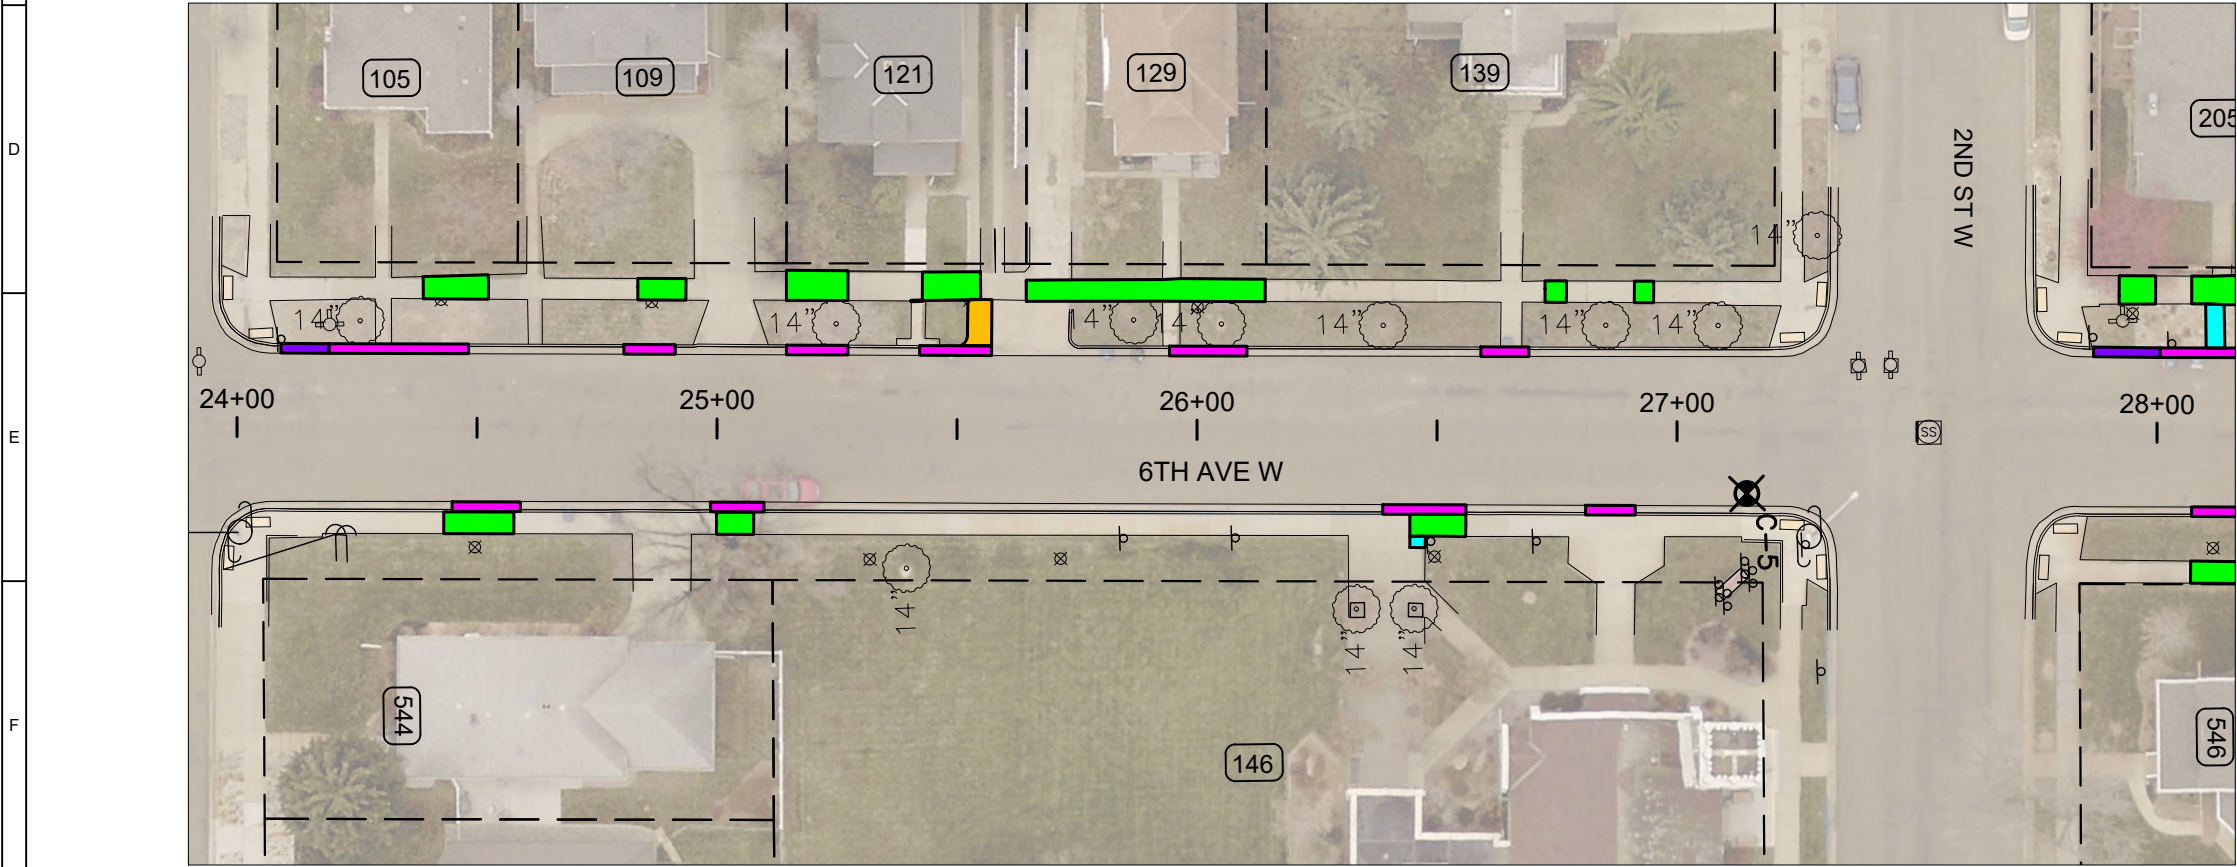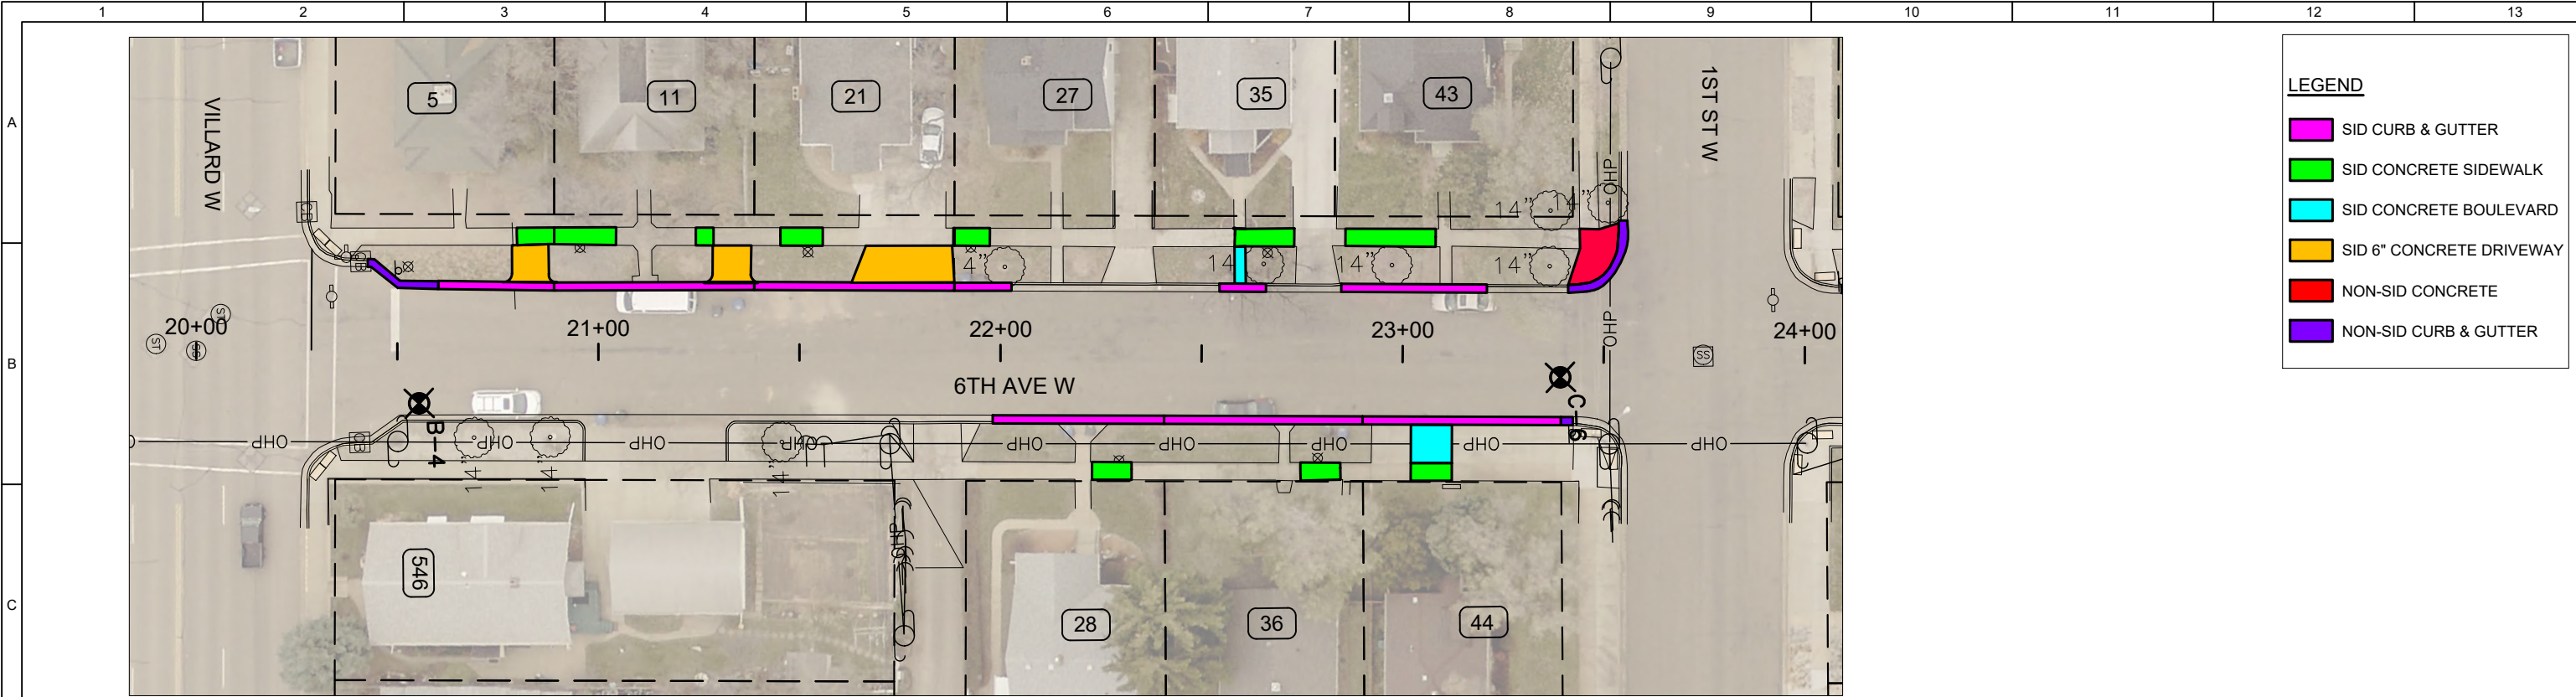

**LEGEND**

- SID CURB & GUTTER
- SID CONCRETE SIDEWALK
- SID CONCRETE BOULEVARD
- SID 6" CONCRETE DRIVEWAY
- NON-SID CONCRETE
- NON-SID CURB & GUTTER



**PRELIMINARY  
NOT FOR  
CONSTRUCTION**

| REVISIONS |             |      |
|-----------|-------------|------|
| Issue #   | Description | Date |
|           |             |      |
|           |             |      |
2024 WATERMAIN  
REPLACEMENT  
SID EXHIBITS  
6TH AVE W  
20+00 TO 28+00




Bismarck - Detroit Lakes -  
Dickinson - Fargo - St. Cloud  
600 South 2nd Street, Suite # 145  
Bismarck, North Dakota 58504  
Office: 701-323-3950  
www.apexenggroup.com

Project #: 23.XXX.XXXX  
Date: XXX XX, 2023  
Drawn By: First L.  
Checked By: First L.  
Approved By: First L.


Sheet:  
  
S.02



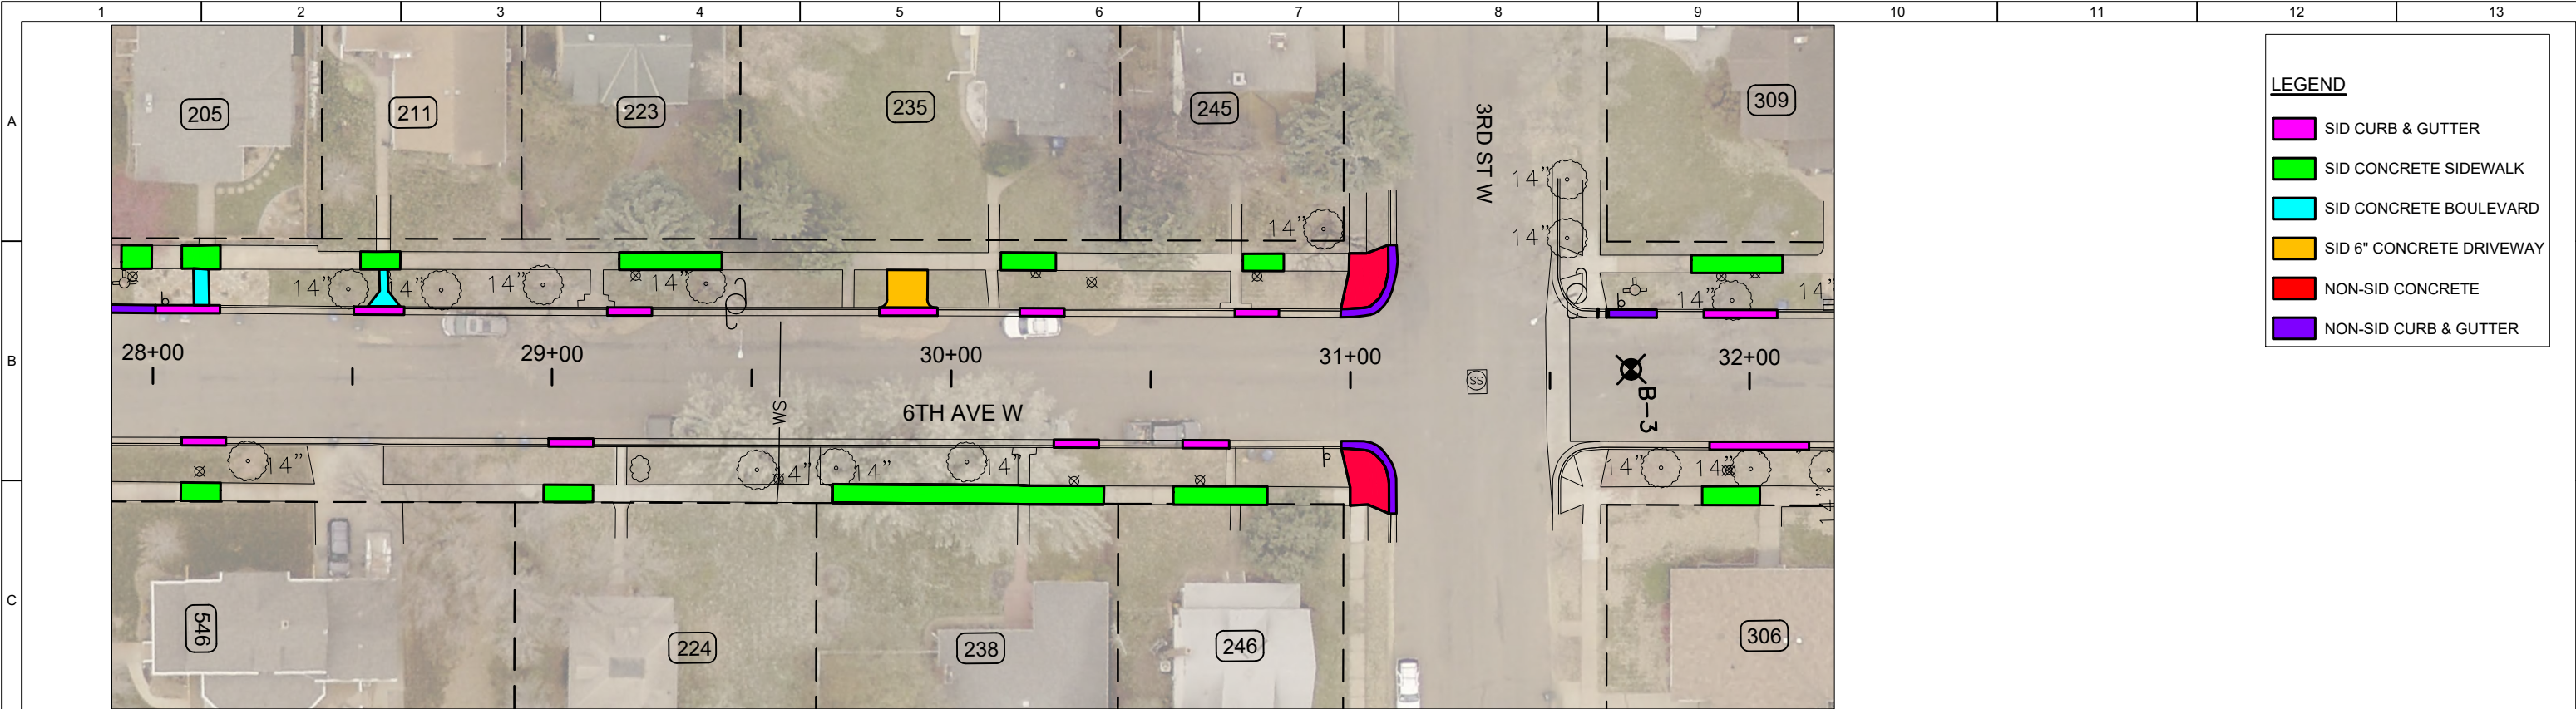

**LEGEND**

- SID CURB & GUTTER
- SID CONCRETE SIDEWALK
- SID CONCRETE BOULEVARD
- SID 6" CONCRETE DRIVEWAY
- NON-SID CONCRETE
- NON-SID CURB & GUTTER

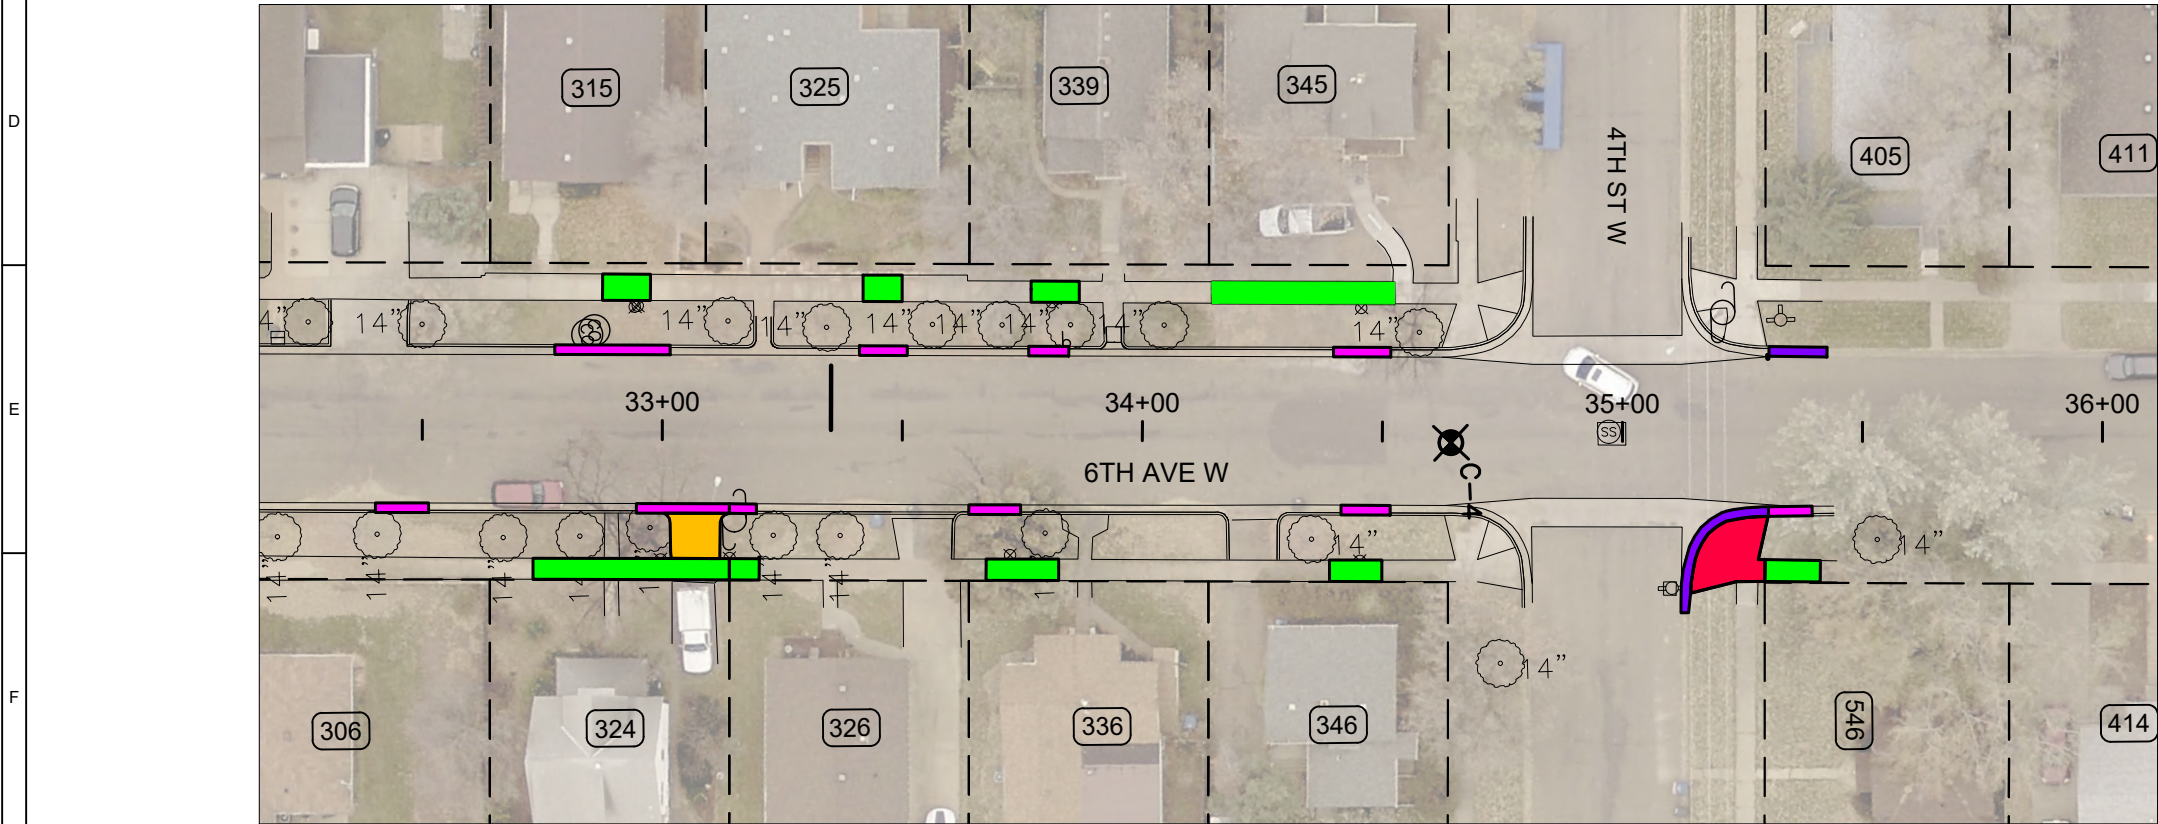

**PRELIMINARY  
NOT FOR  
CONSTRUCTION**

| REVISIONS |             |      |
|-----------|-------------|------|
| Issue #   | Description | Date |
|           |             |      |
|           |             |      |
2024 WATERMAIN  
REPLACEMENT  
SID EXHIBITS  
6TH AVE W  
28+00 TO 36+00




Bismarck - Detroit Lakes -  
Dickinson - Fargo - St. Cloud  
600 South 2nd Street, Suite # 145  
Bismarck, North Dakota 58504  
Office: 701-323-3950  
www.apexenggroup.com

Project #: 23.XXX.XXXX  
Date: XXX XX, 2023  
Drawn By: First L.  
Checked By: First L.  
Approved By: First L.



Sheet:  
  
S.03



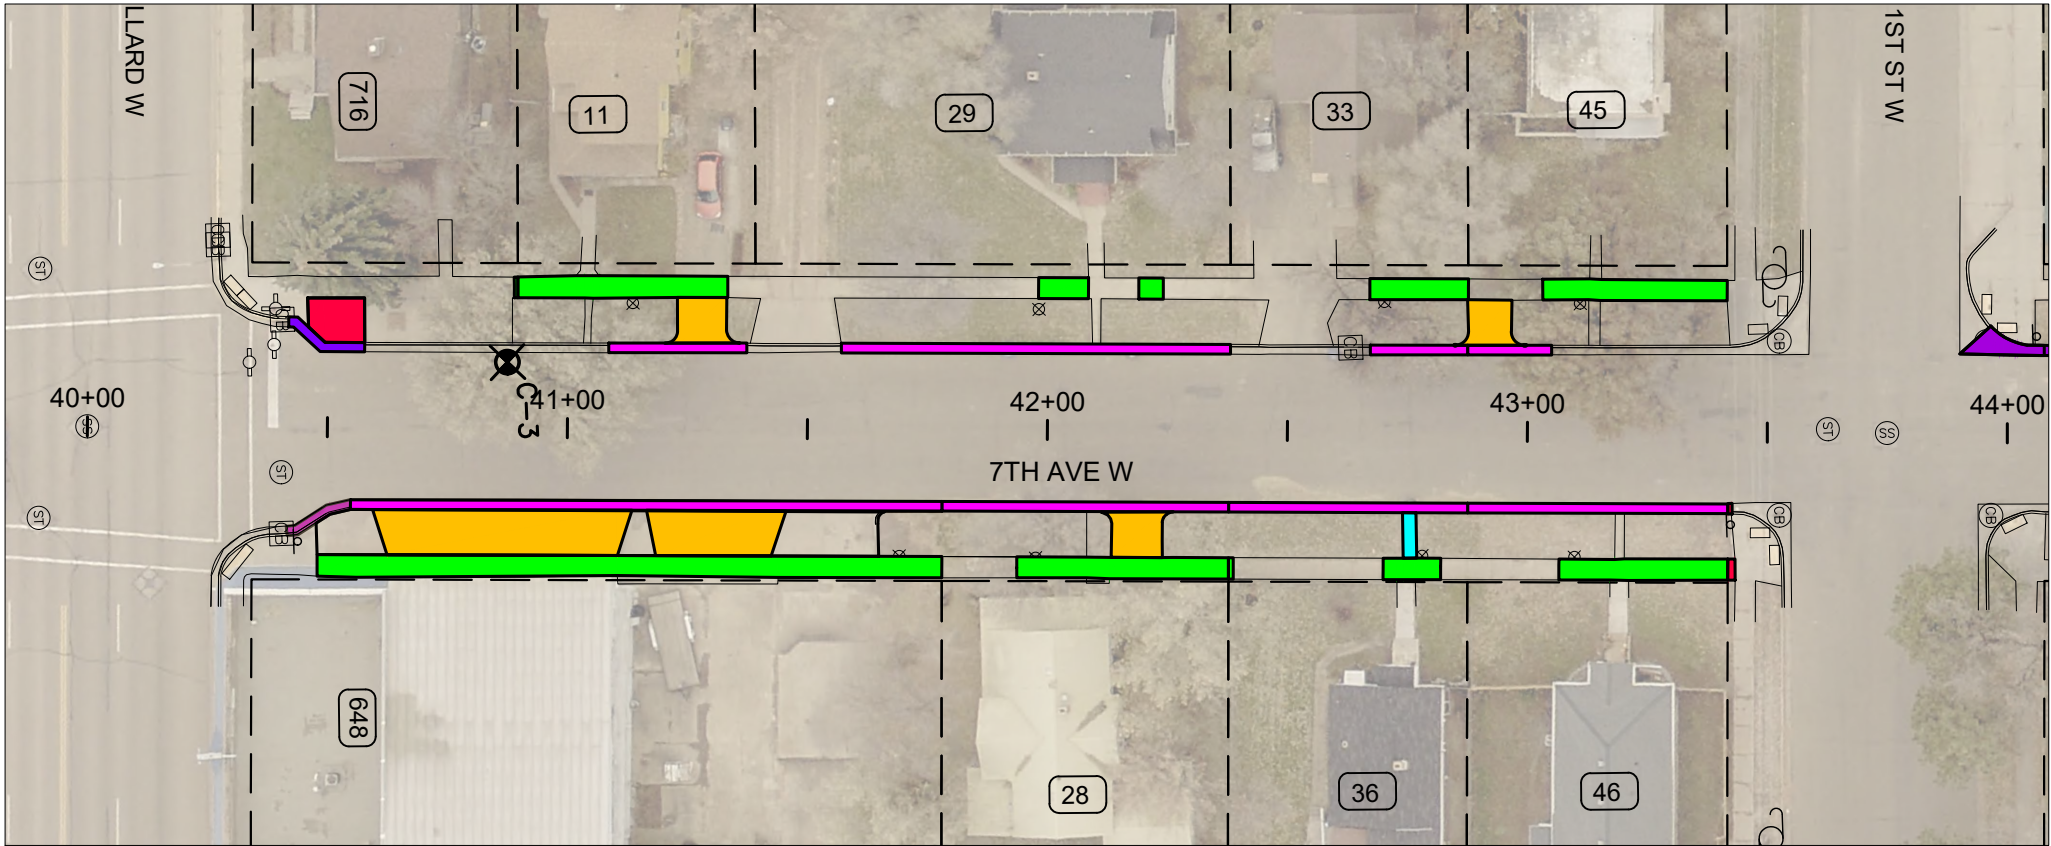

LEGEND

- SID CURB & GUTTER
- SID CONCRETE SIDEWALK
- SID CONCRETE BOULEVARD
- SID 6" CONCRETE DRIVEWAY
- NON-SID CONCRETE
- NON-SID CURB & GUTTER

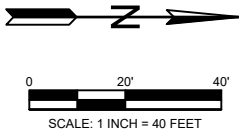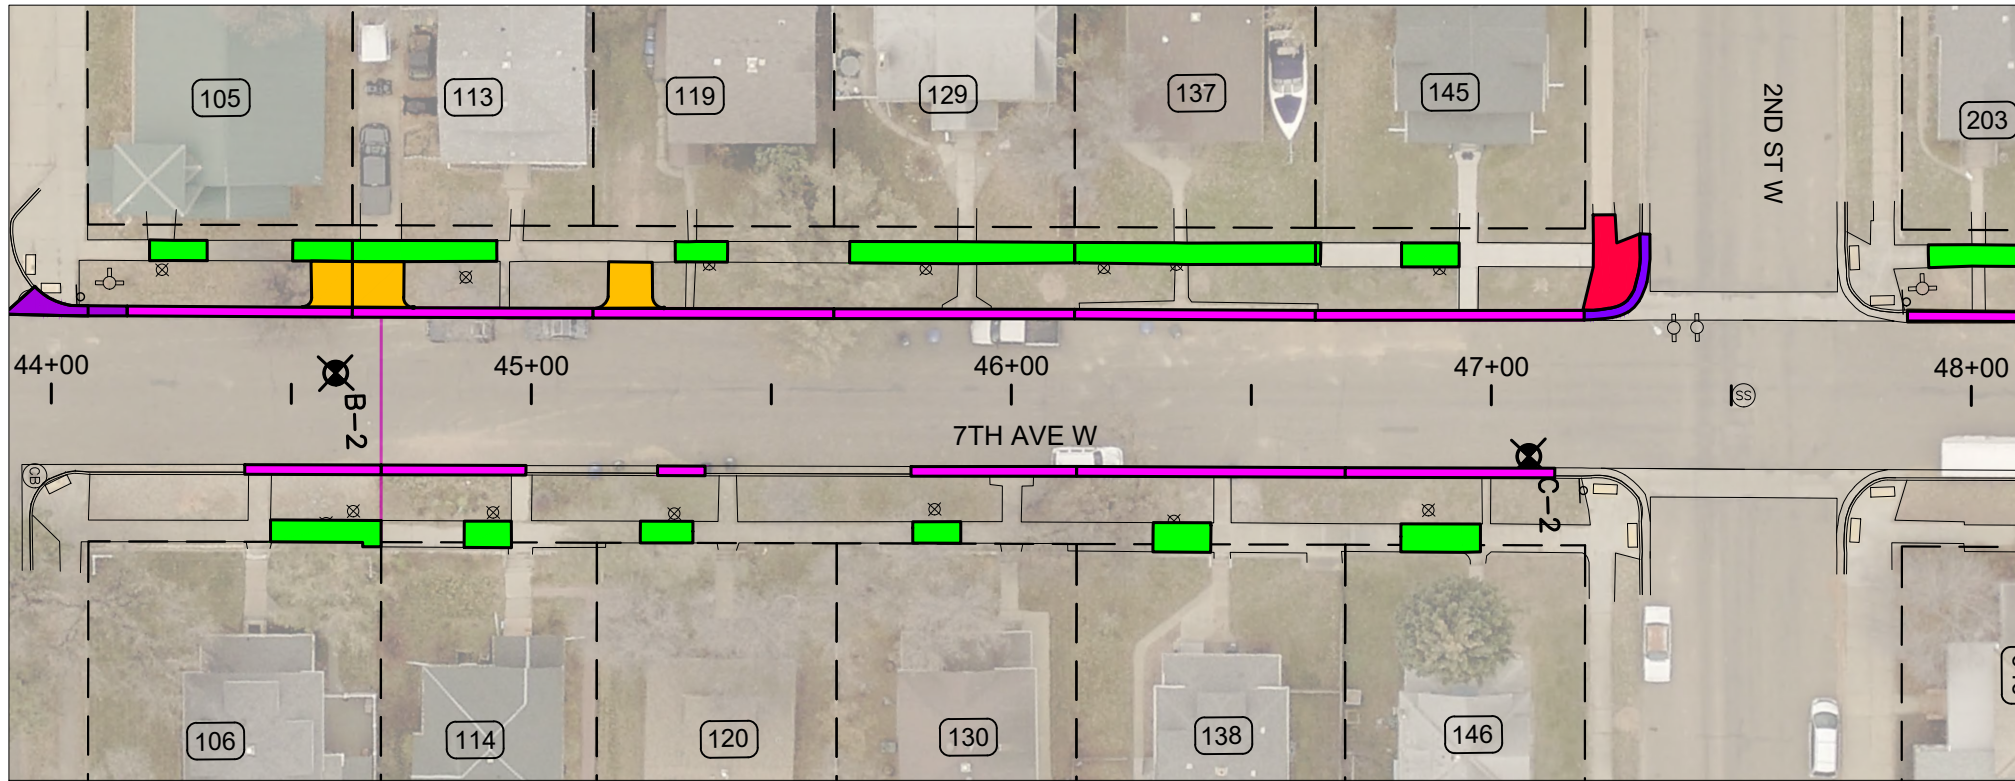

PRELIMINARY  
NOT FOR  
CONSTRUCTION

REVISIONS

| Issue # | Description | Date |
|---------|-------------|------|
|         |             |      |
|         |             |      |
2024 WATERMAIN  
REPLACEMENT  
SID EXHIBITS  
7TH AVE W  
40+00 TO 48+00




Bismarck - Detroit Lakes -  
Dickinson - Fargo - St. Cloud  
600 South 2nd Street, Suite # 145  
Bismarck, North Dakota 58504  
Office: 701-323-3950  
www.apexenggroup.com

Project #: 23.XXX.XXXX  
Date: XXX XX, 2023  
Drawn By: First L.  
Checked By: First L.  
Approved By: First L.


Sheet:  
  
S.04



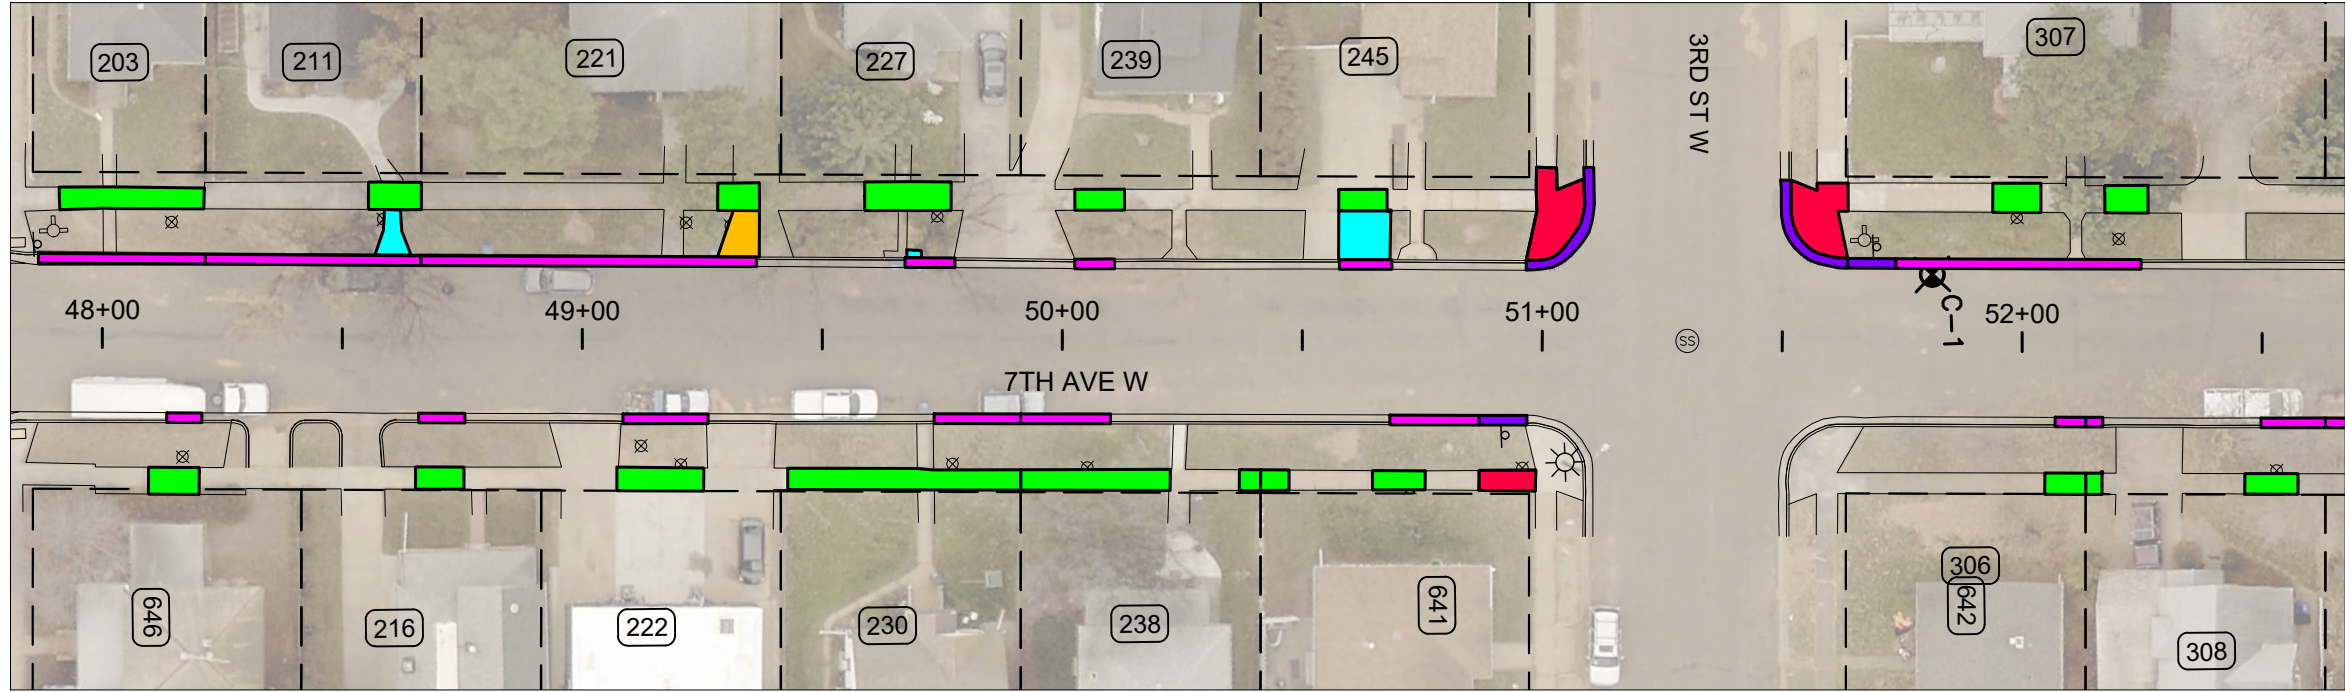

**LEGEND**

- SID CURB & GUTTER
- SID CONCRETE SIDEWALK
- SID CONCRETE BOULEVARD
- SID 6" CONCRETE DRIVEWAY
- NON-SID CONCRETE
- NON-SID CURB & GUTTER

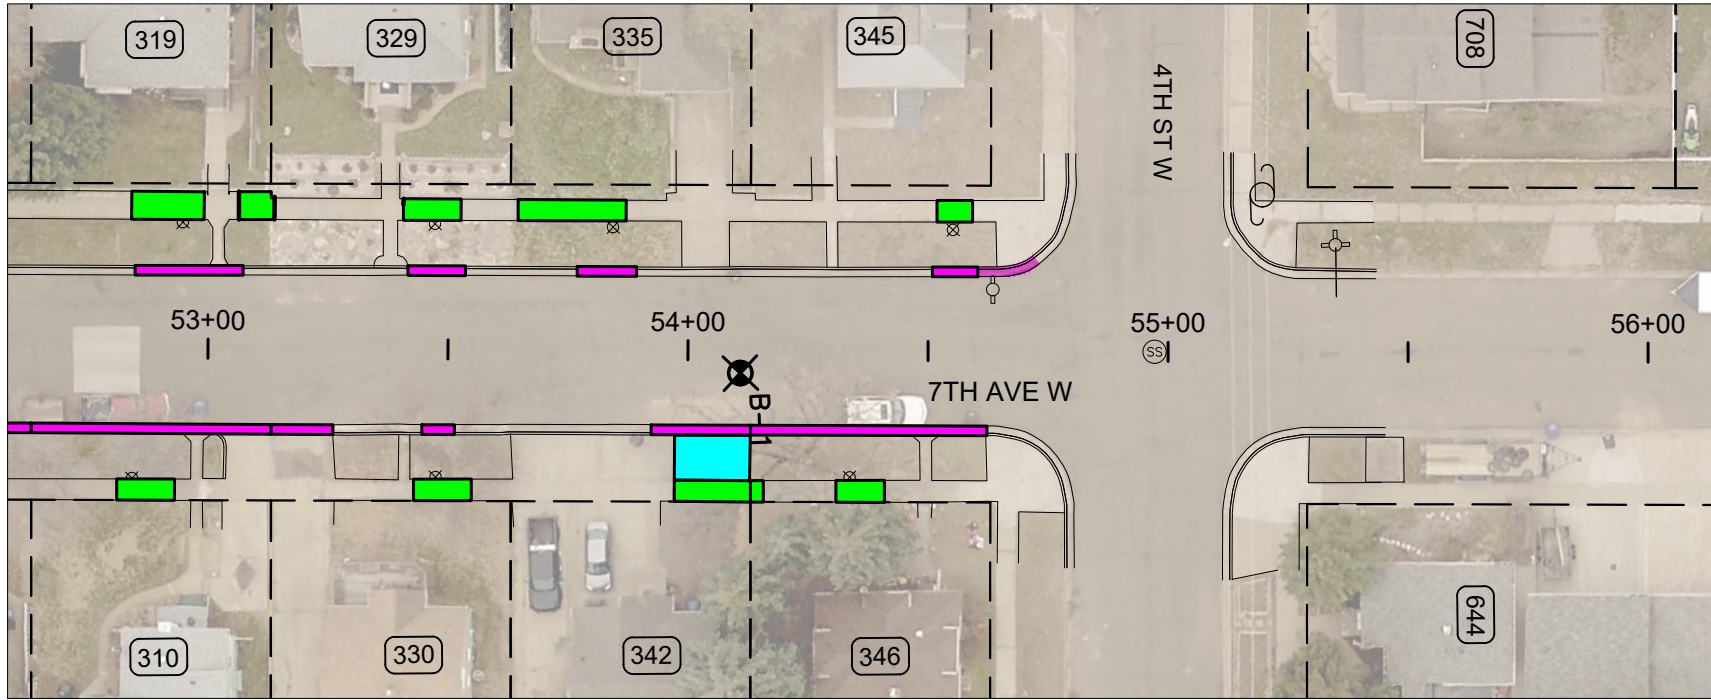

PRELIMINARY  
NOT FOR  
CONSTRUCTION

| REVISIONS |             |      |
|-----------|-------------|------|
| Issue #   | Description | Date |
|           |             |      |
|           |             |      |
2024 WATERMAIN  
REPLACEMENT  
SID EXHIBITS  
7TH AVE W  
48+00 TO 56+00



Bismarck - Detroit Lakes -  
Dickinson - Fargo - St. Cloud  
600 South 2nd Street, Suite # 145  
Bismarck, North Dakota 58504  
Office: 701-323-3950  
www.apexenggroup.com

Project #: 23.XXX.XXXX  
Date: XXX XX, 2023  
Drawn By: First L.  
Checked By: First L.  
Approved By: First L.

Sheet:  
  
S.05