
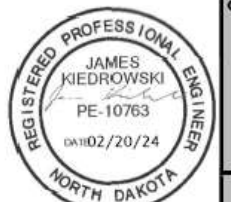


LEGEND

- PROPOSED ALLEY CHIP SEAL
- PROPOSED ROADWAY CHIP SEAL
- PROPOSED MILL & OVERLAY
- ROADWAY RECONSTRUCT
- SID BOUNDARY
- CHIP SEAL ZONE BOUNDARY

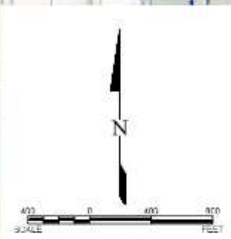


KLJ

REVISED	NO.	DATE	DRAWN BY JSK
			CHECKED BY AK
			PROJECT NUMBER 2304-01041
			DATE PLOTTED 2/20/2024



2024 ROAD MAINTENANCE
 CITY OF DICKINSON
 DICKINSON, NORTH DAKOTA
 SCOPE OF WORK

SHEET
4-1

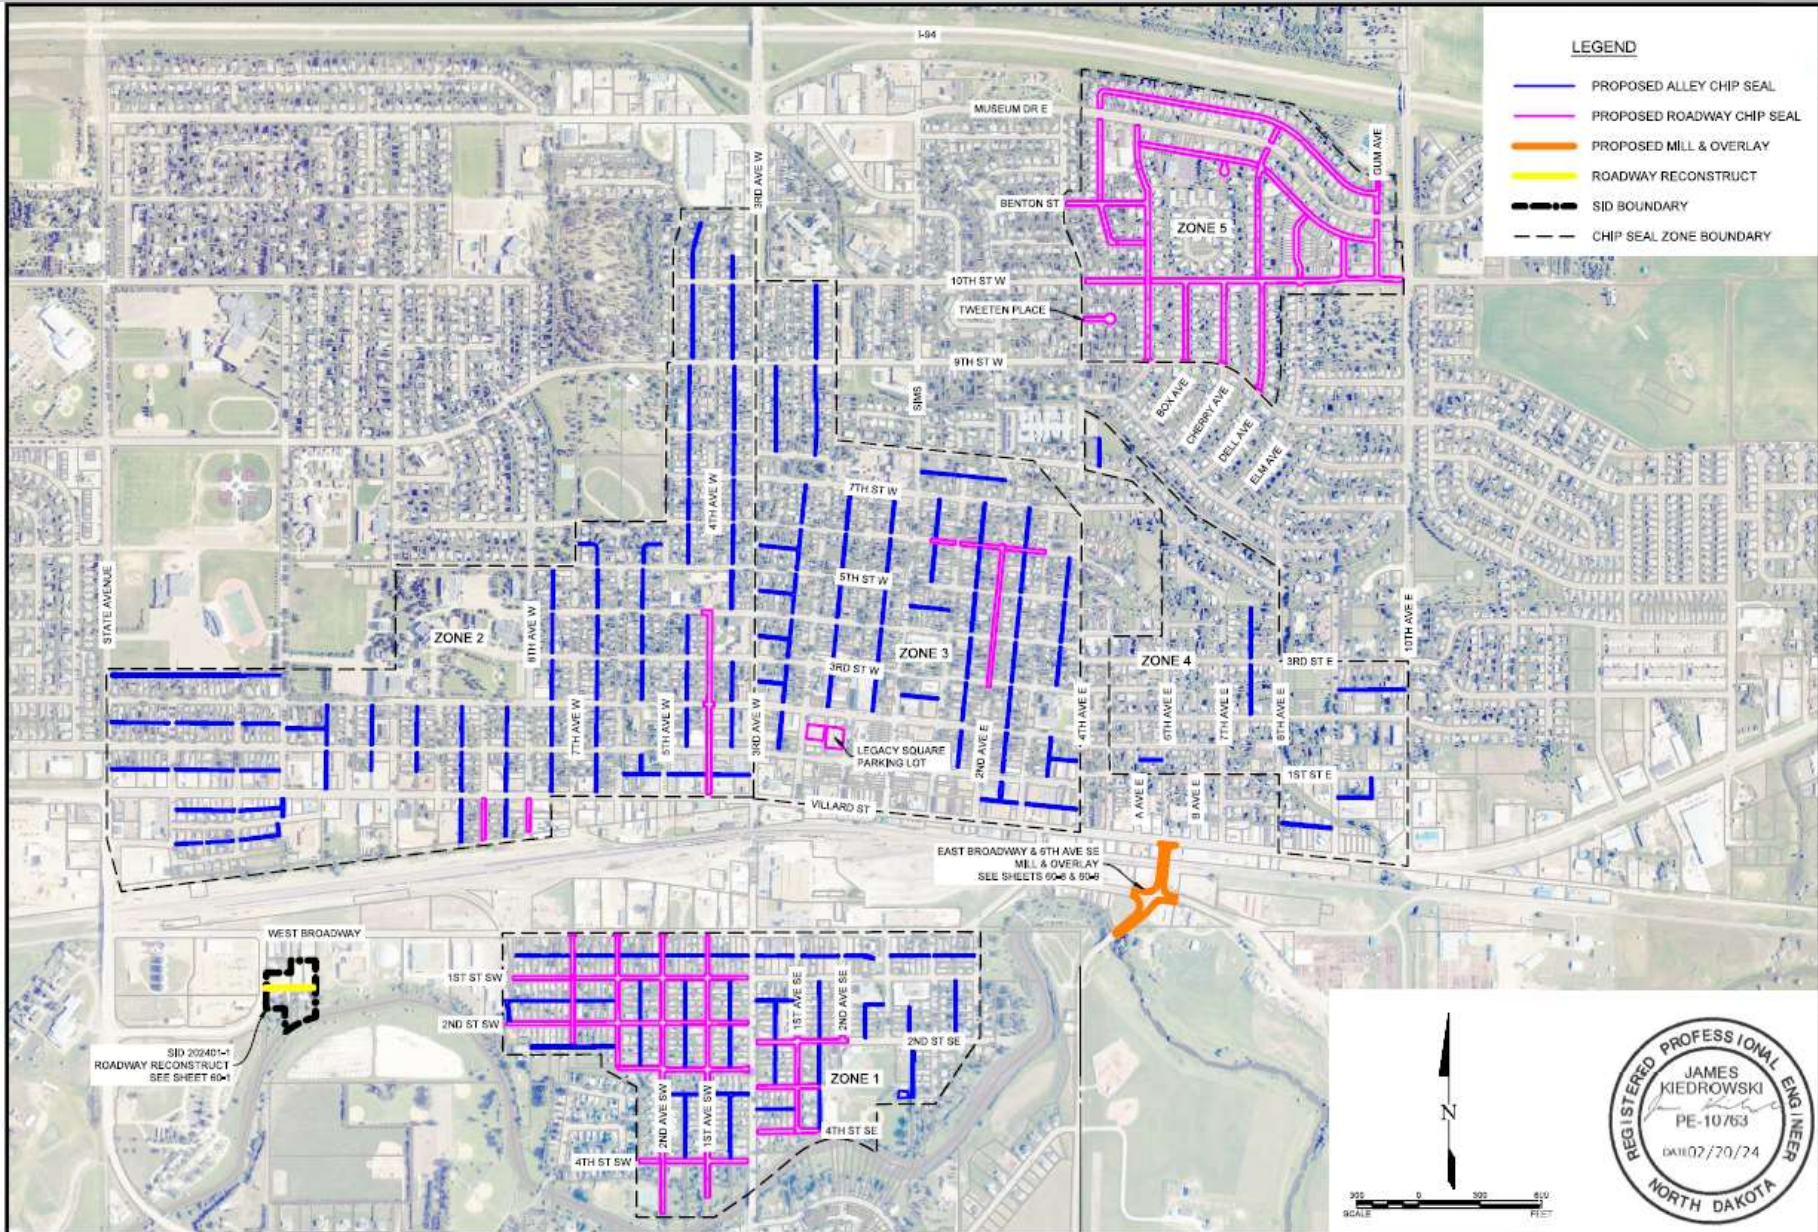

LEGEND

- PROPOSED ALLEY CHIP SEAL
- PROPOSED ROADWAY CHIP SEAL
- PROPOSED MILL & OVERLAY
- ROADWAY RECONSTRUCT
- SID BOUNDARY
- CHIP SEAL ZONE BOUNDARY

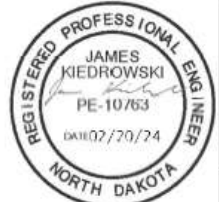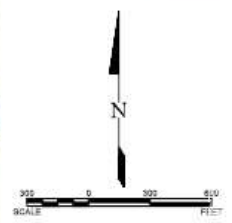


KLJ



REVISION	
NO.	DATE
DRAWN BY JSK	
CHECKED BY AK	
PROJECT NUMBER 2304-51041	
ISSUE DATE 2/20/2024	

2024 ROAD MAINTENANCE
CITY OF DICKINSON
DICKINSON, NORTH DAKOTA
SCOPE OF WORK

SHEET
4-2

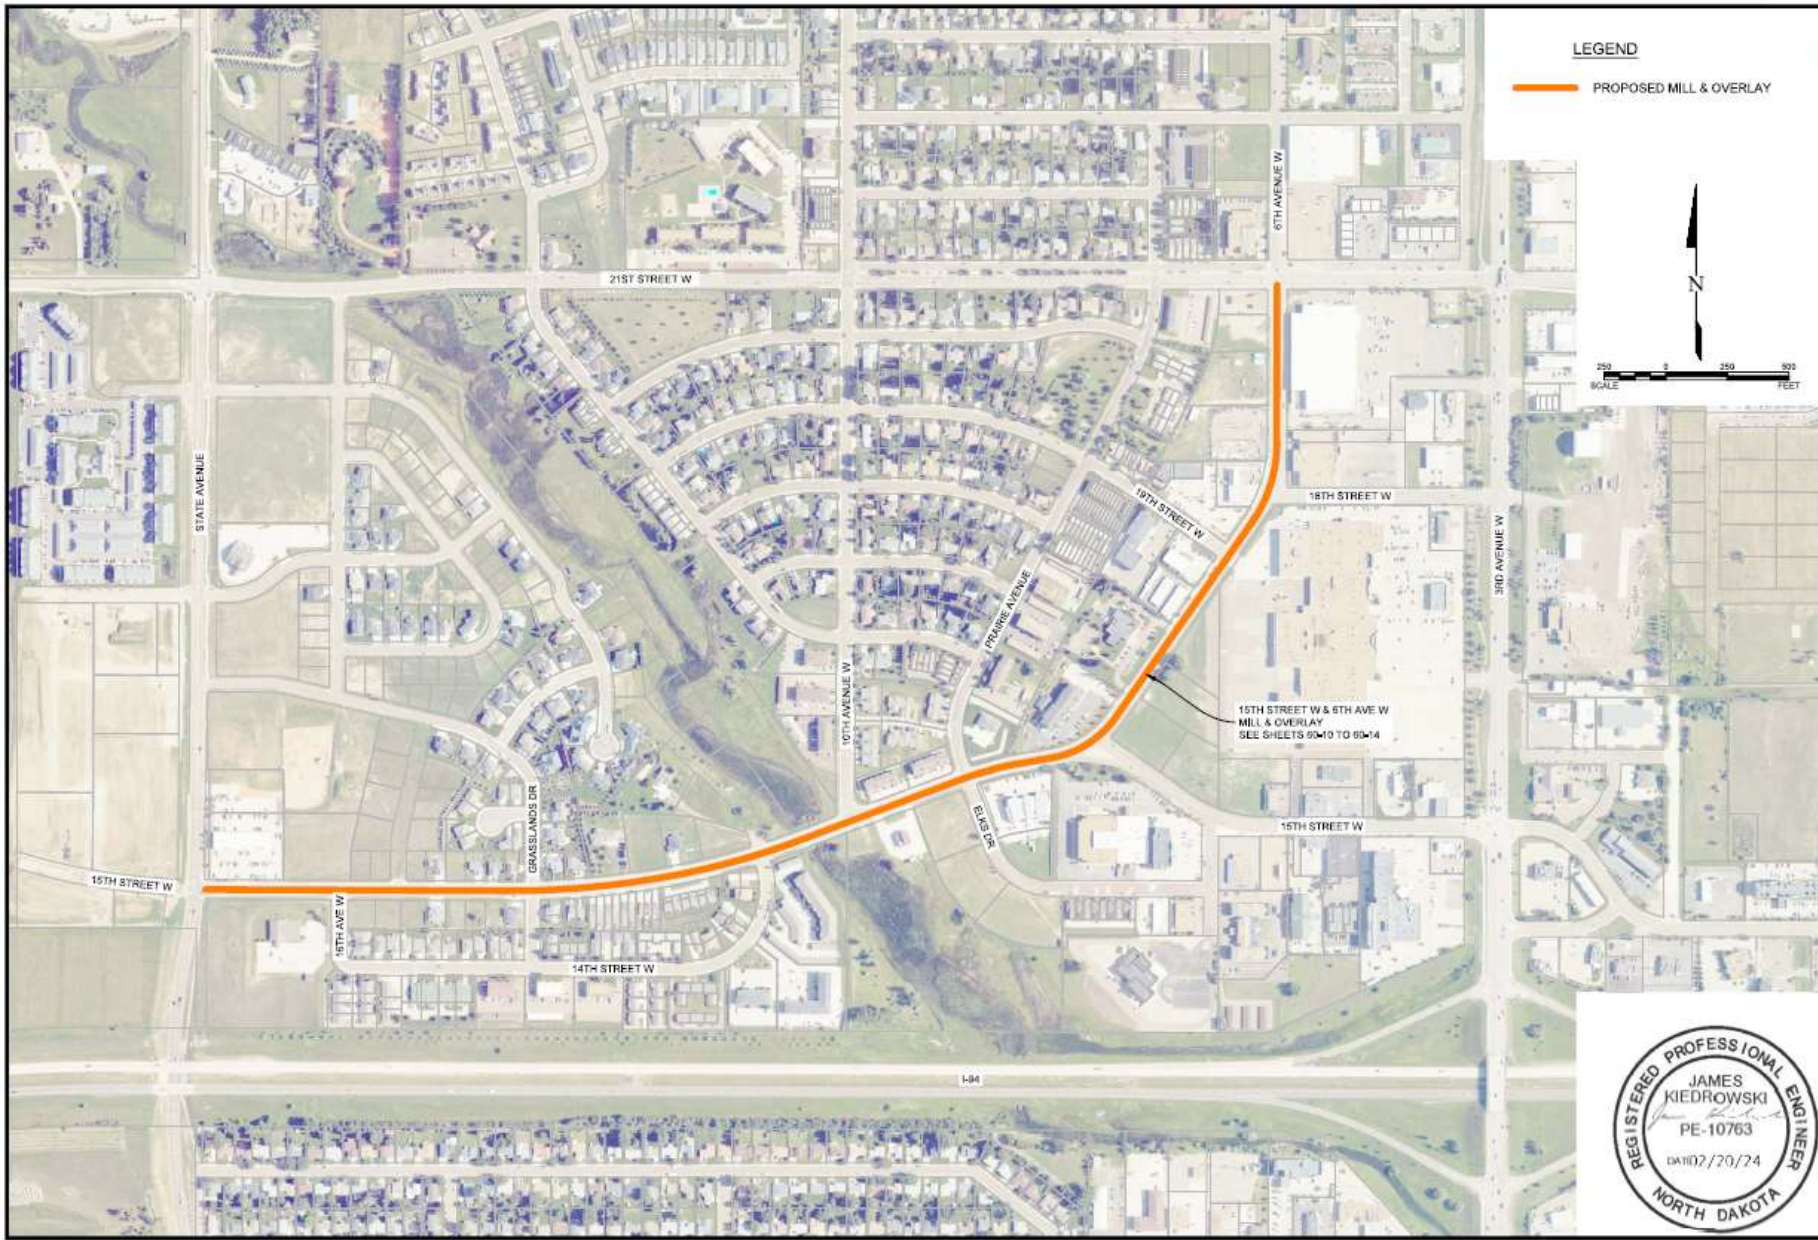

LEGEND
 PROPOSED MILL & OVERLAY

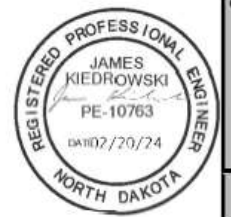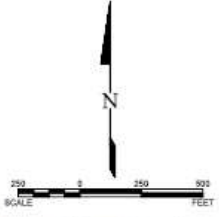

		NO.	DATE	REVISION
DESIGNED BY	JSK			
CHECKED BY	AK			
PROJECT NUMBER	2304-21041			
ISSUE DATE	2/20/2024			
2024 ROAD MAINTENANCE CITY OF DICKINSON DICKINSON, NORTH DAKOTA SCOPE OF WORK				
SHEET		4-3		

