
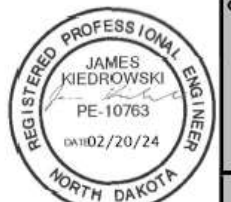



LEGEND

- PROPOSED ALLEY CHIP SEAL
- PROPOSED ROADWAY CHIP SEAL
- PROPOSED MILL & OVERLAY
- ROADWAY RECONSTRUCT
- SID BOUNDARY
- CHIP SEAL ZONE BOUNDARY

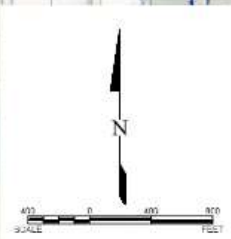

KLJ

NO.	DATE	DRAWN BY	CHECKED BY	DATE
PROJECT NUMBER 2304-01041				
SHEET NO. 2/20/2024				
2024 ROAD MAINTENANCE CITY OF DICKINSON DICKINSON, NORTH DAKOTA SCOPE OF WORK				
SHEET 4-1				

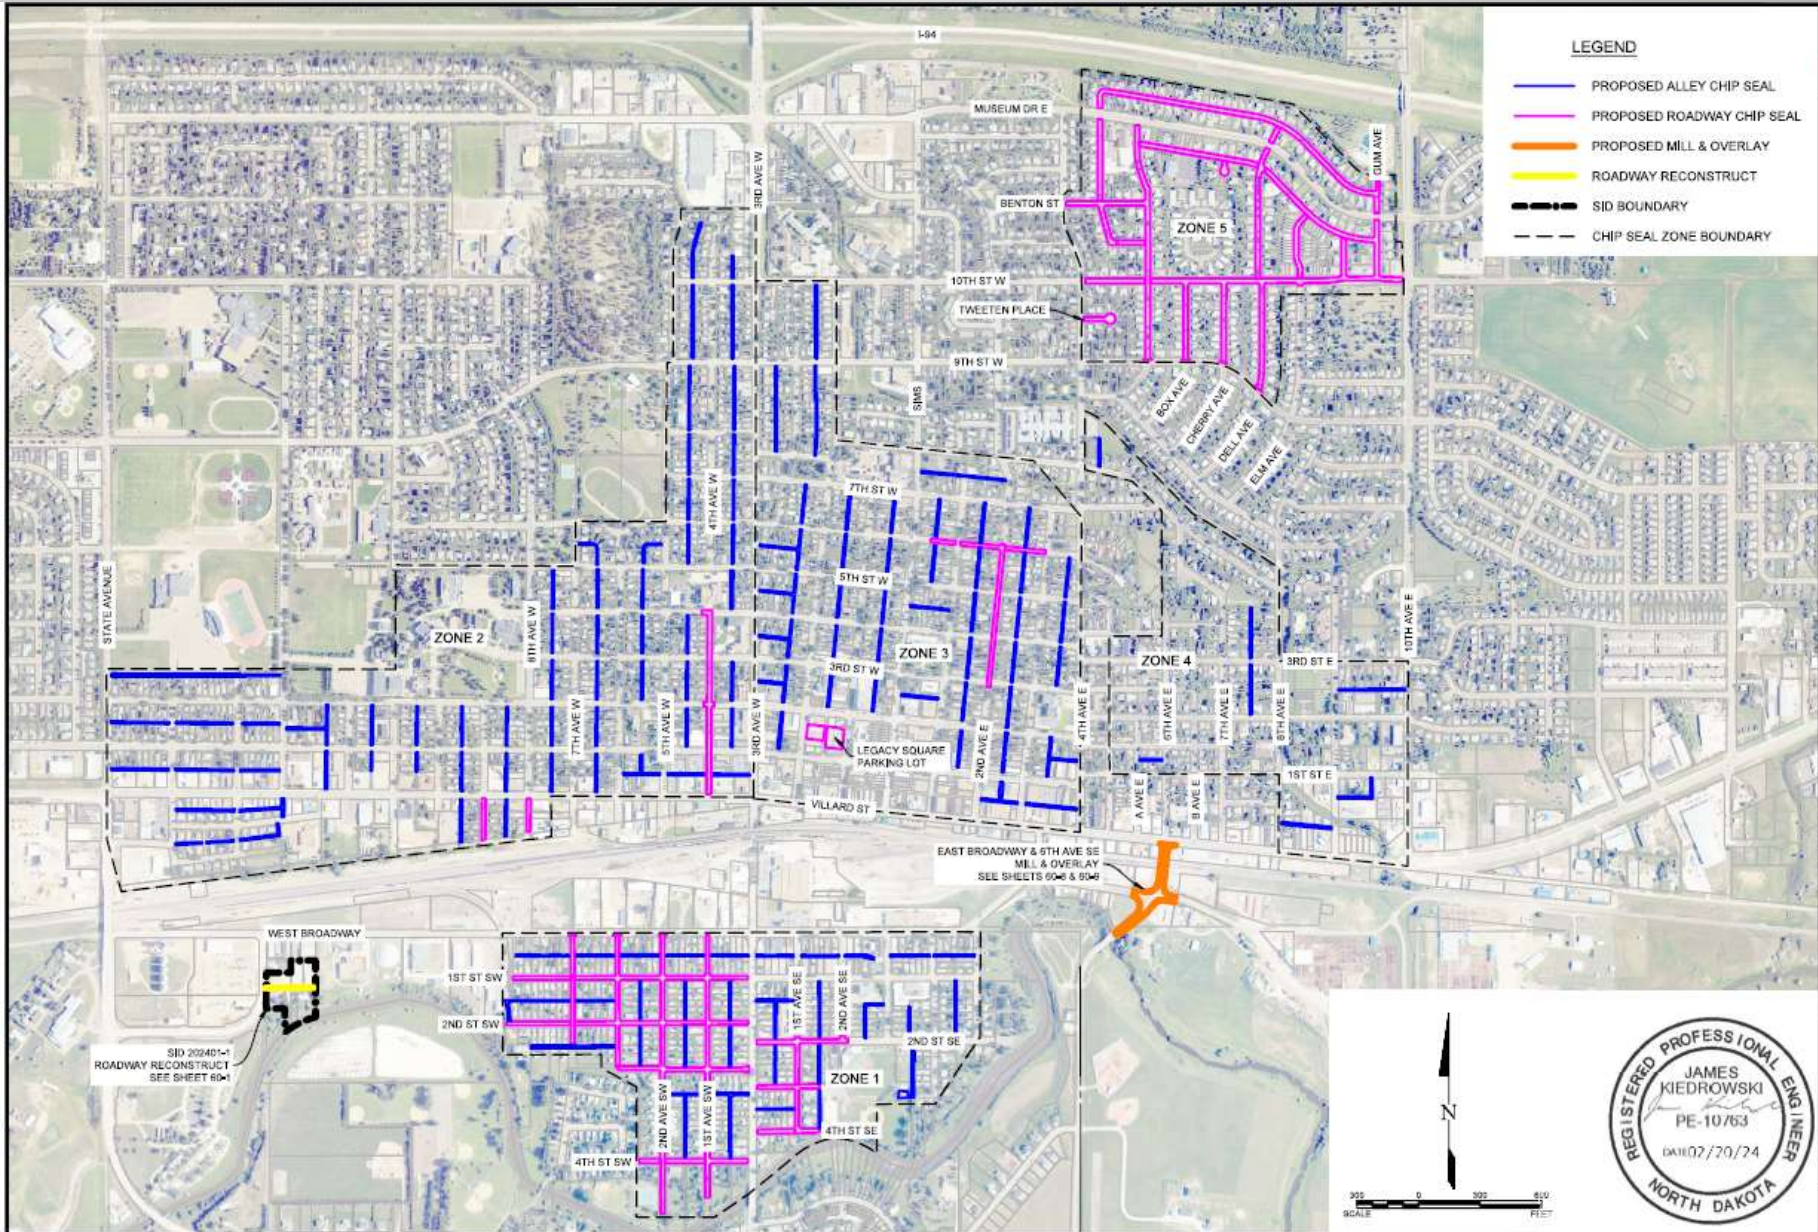


KLJ

REVISION	
NO.	DATE
1	JKS
2	AK
3	2304-51041
4	2/20/2024



2024 ROAD MAINTENANCE
CITY OF DICKINSON
DICKINSON, NORTH DAKOTA
SCOPE OF WORK

REGISTERED PROFESSIONAL ENGINEER
JAMES KIEDROWSKI
PE-10763
DA02/20/24
NORTH DAKOTA

SHEET
4-2

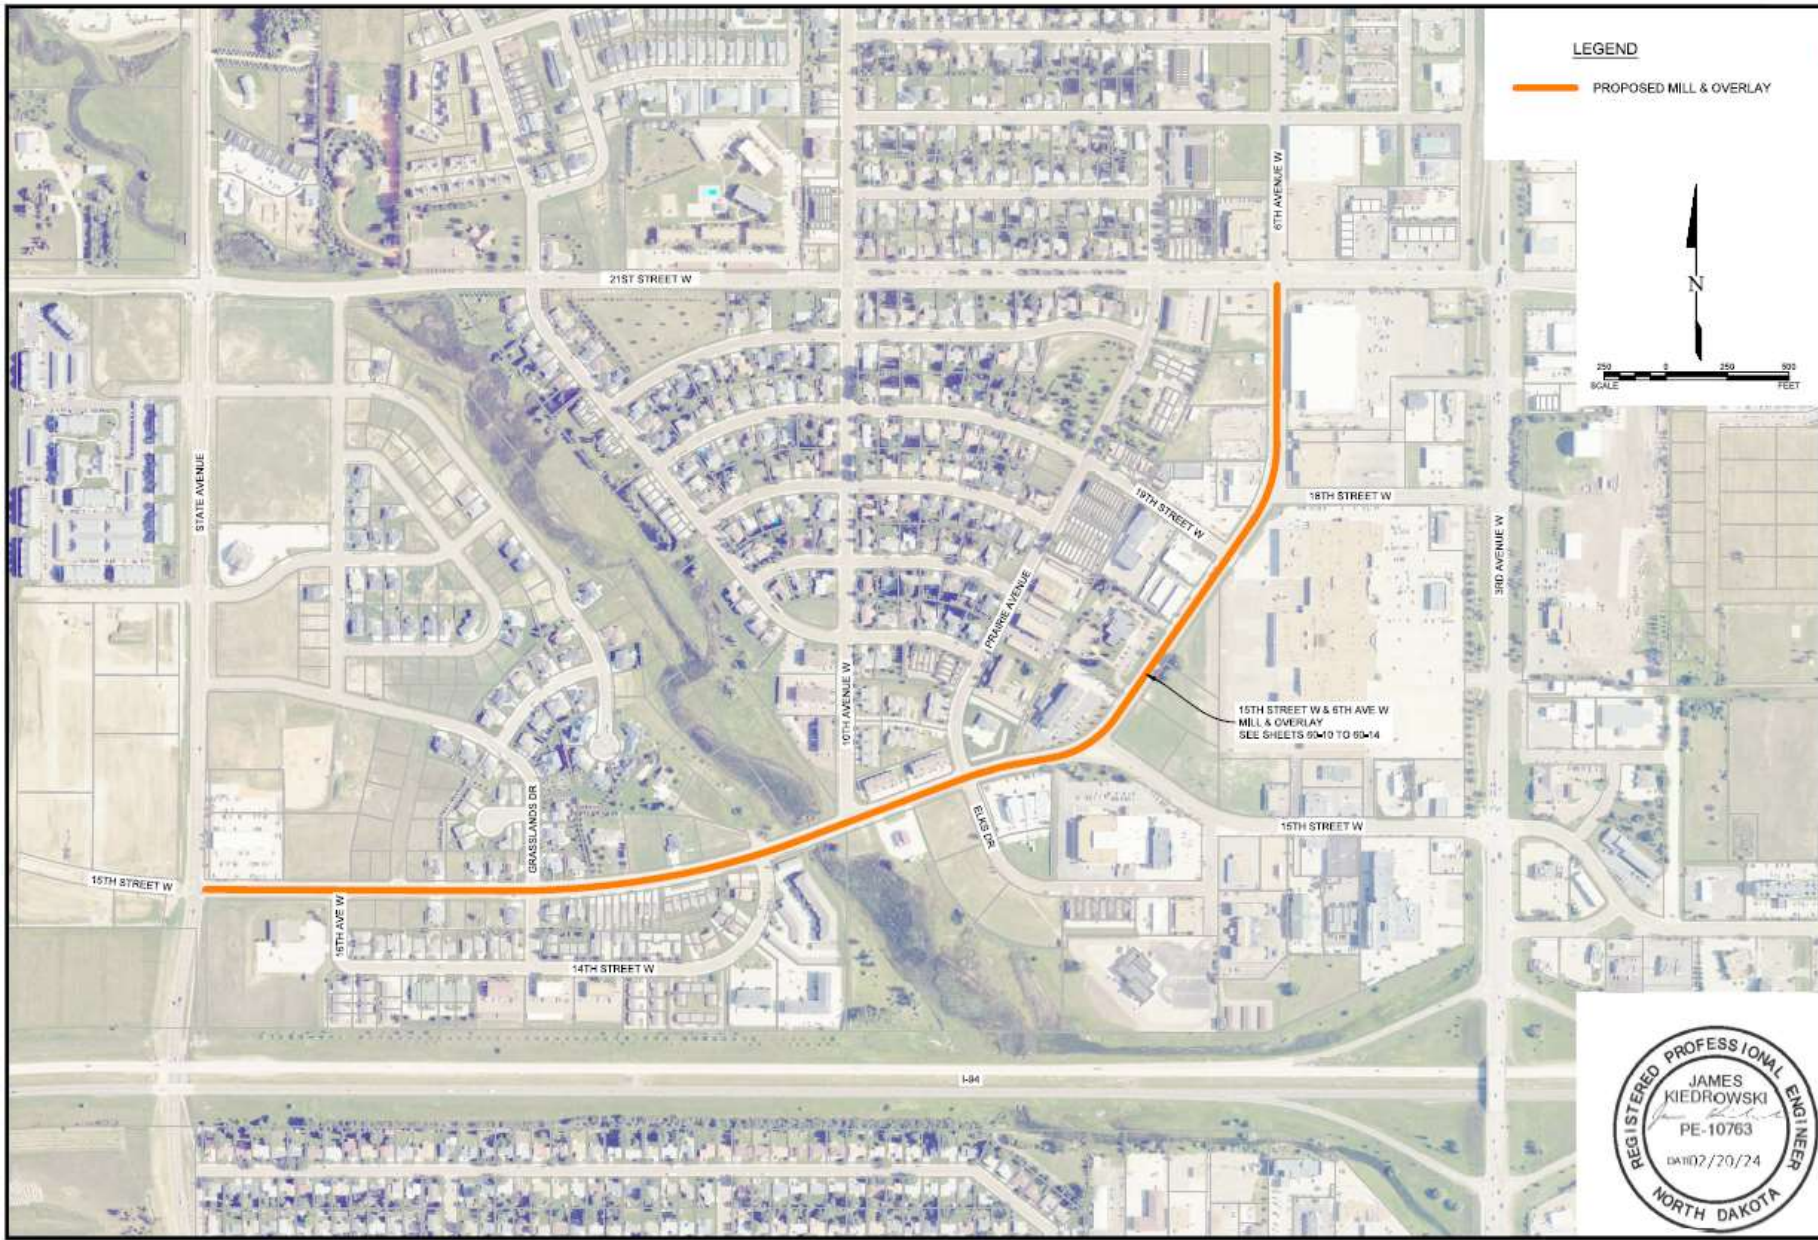

LEGEND
 PROPOSED MILL & OVERLAY

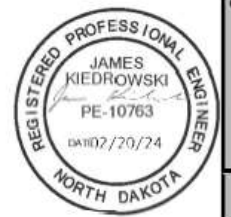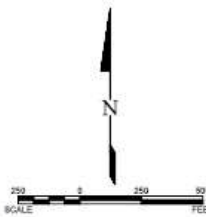

		NO.	DATE
		REVISION	
DESIGNED BY	JSK		
CHECKED BY	AK		
PROJECT NUMBER	2304-21041		
ISSUE DATE	2/20/2024		
2024 ROAD MAINTENANCE CITY OF DICKINSON DICKINSON, NORTH DAKOTA			
SCOPE OF WORK			
SHEET		4-3	

