
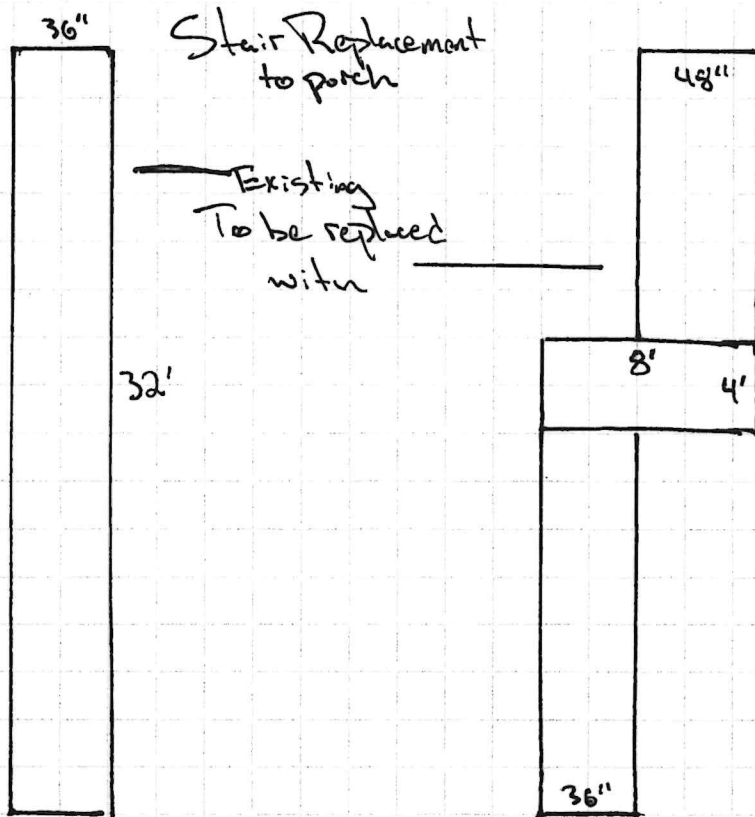


Porch replacement + addition

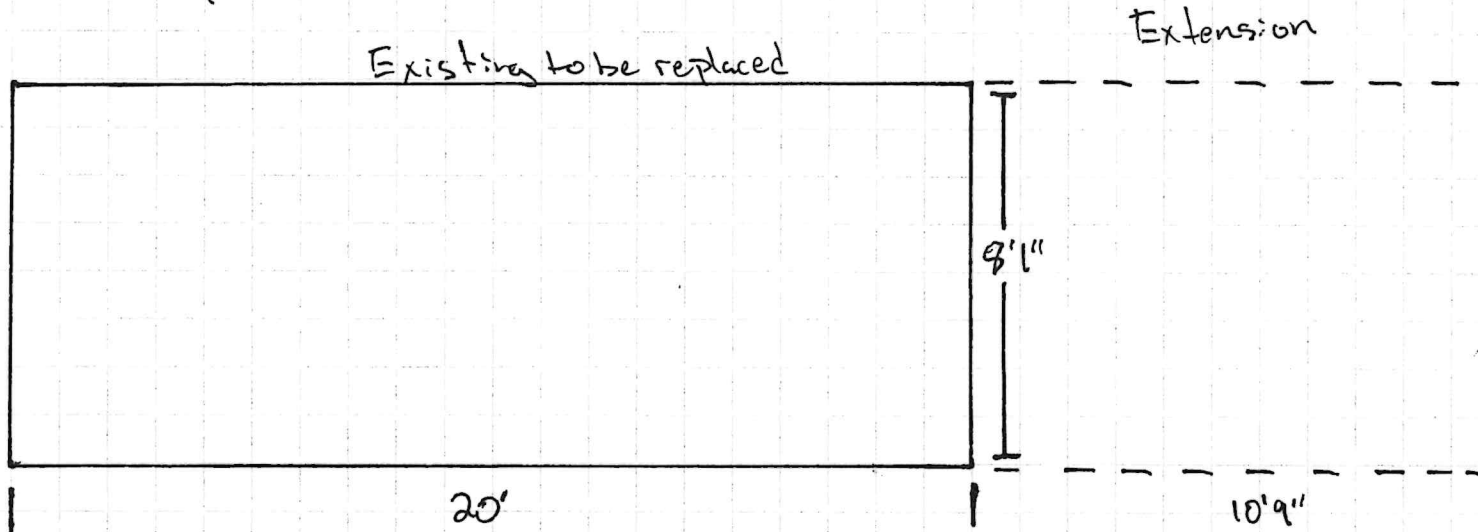

Notes

~~Porch~~ Porch to be raised either one foot or two feet four inches to door threshold height. Floor replaced with cedar, frame with pine.

Stairs replaced with pine as currently built, adding a four foot by eight foot platform mid-way. Upper section of stairs widened to 48".

Pine railing on both sides of stairs and entire front of porch.

Existing rise/run of stairs to be kept.