




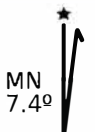


0.1 0.2 0.3 km
 0.1 mi
 Parcels (c) LandGrid Scale **1:2958** 1 inch = 247 feet

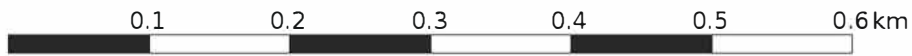

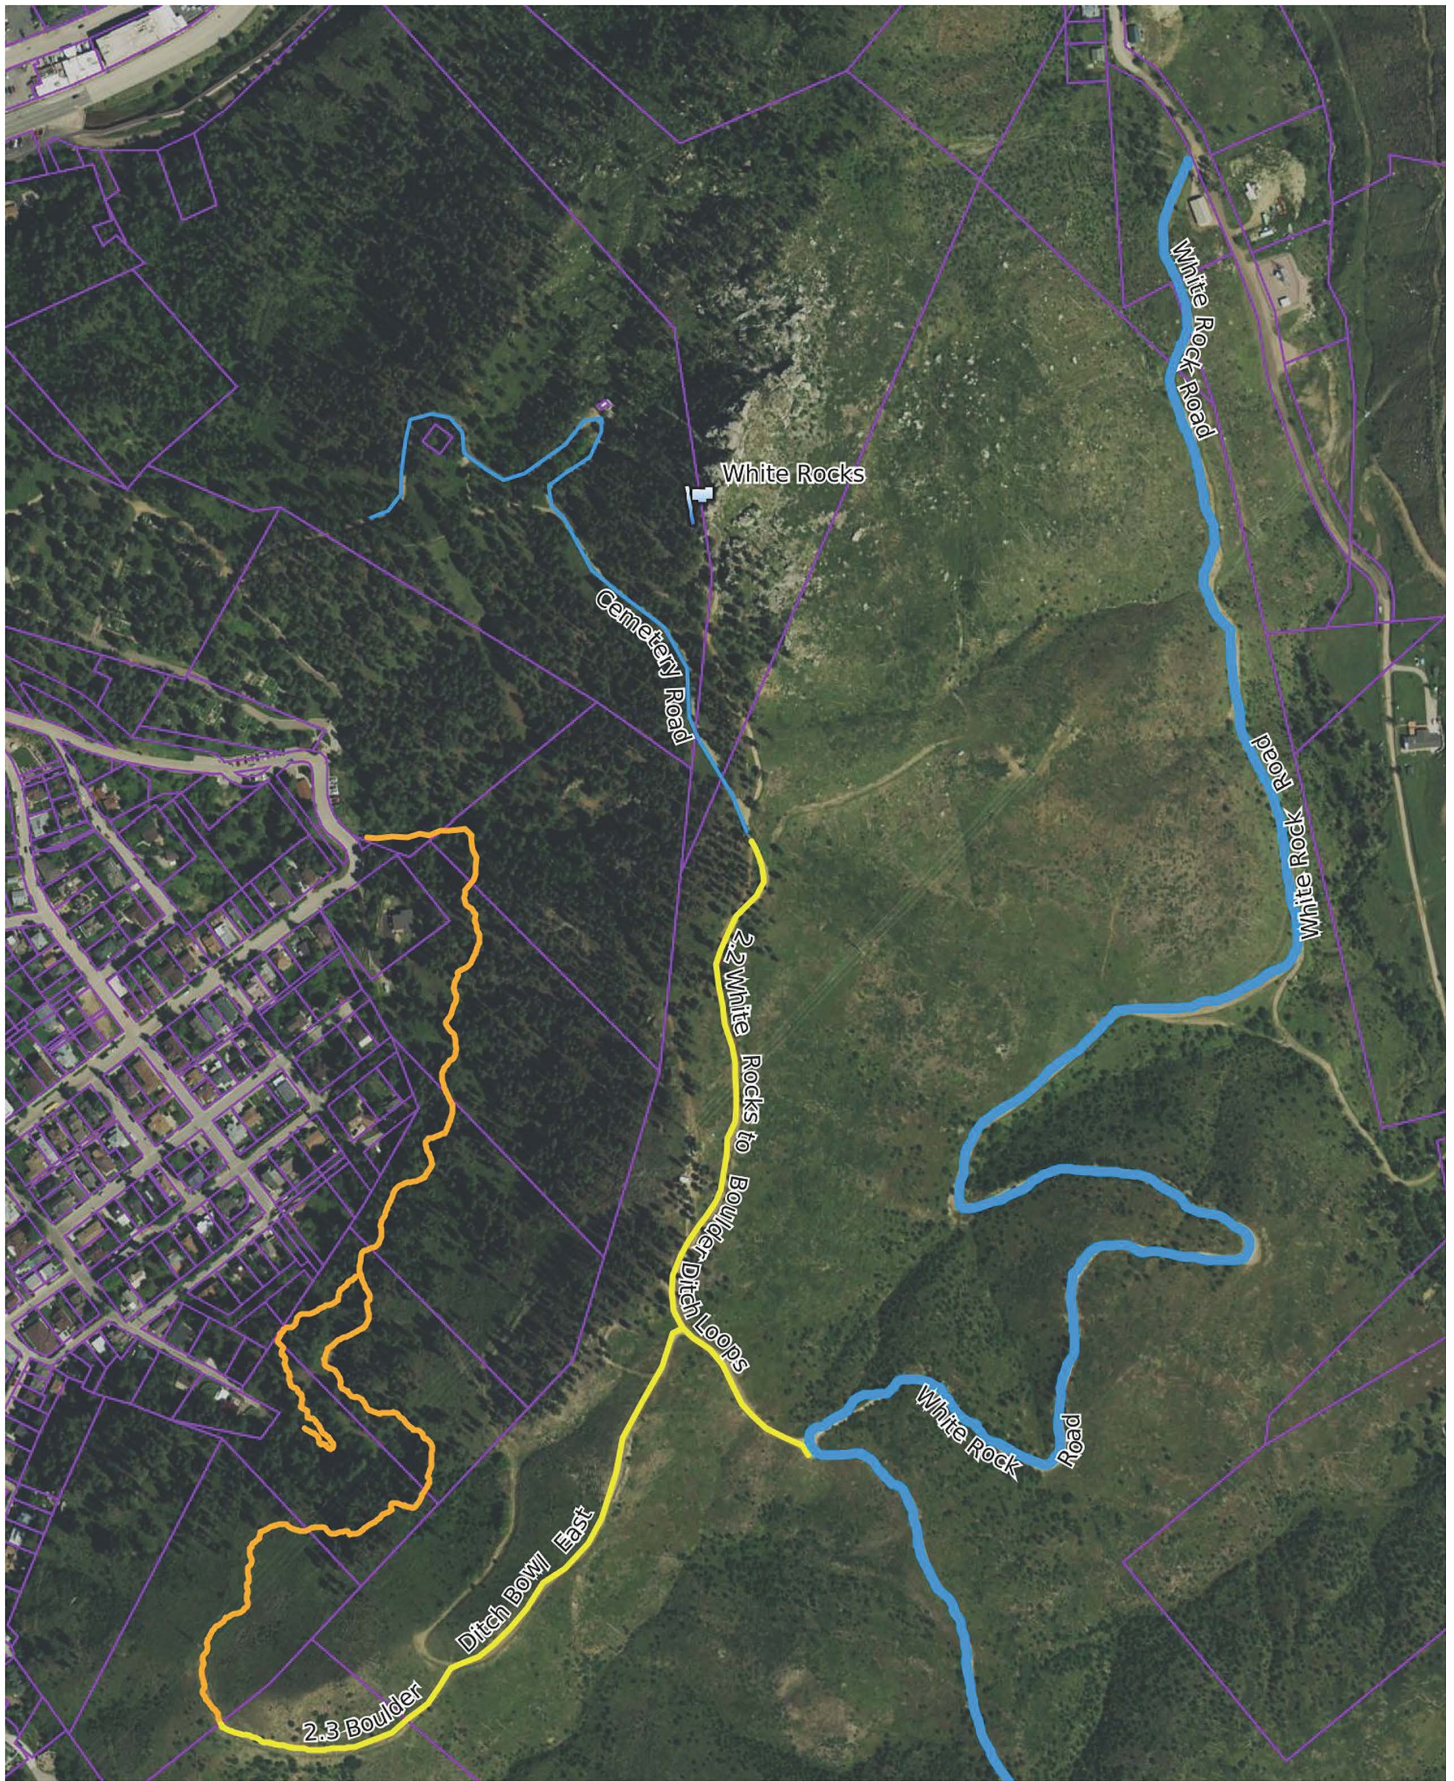

0.1 0.2 0.3 mi
 Parcels (c) LandGrid Scale **1:5373** 1 inch = 448 feet



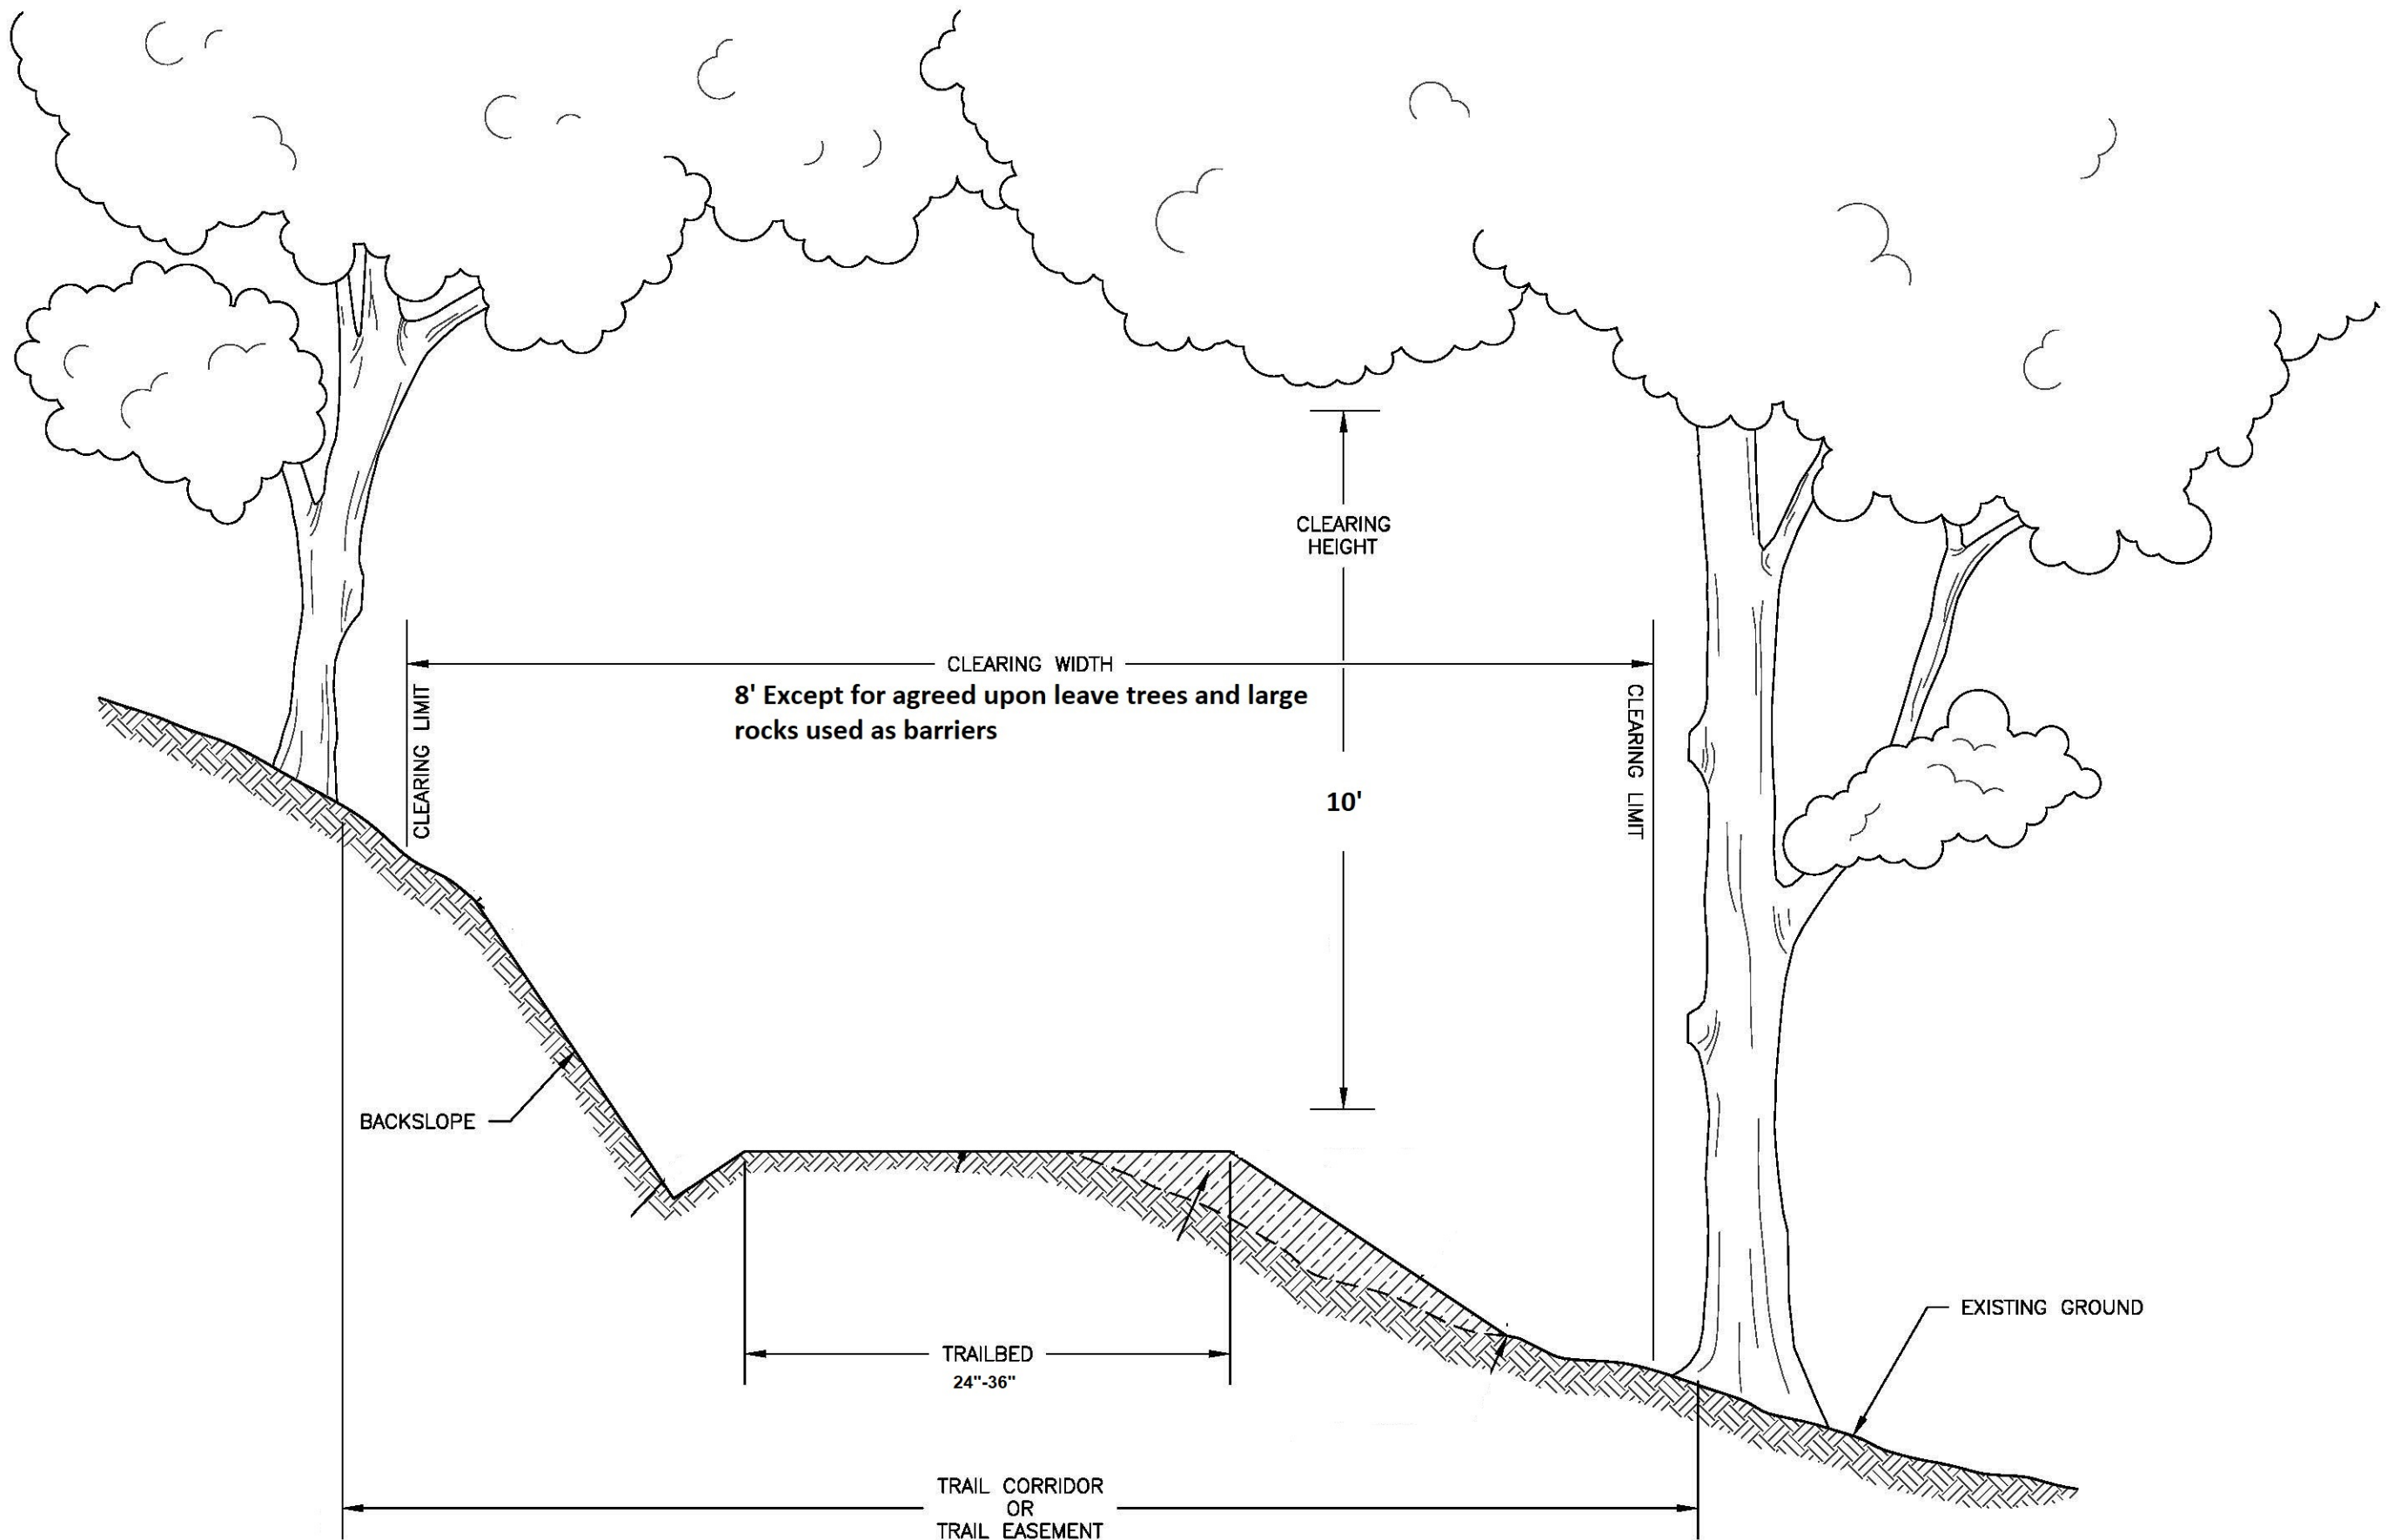

CLEARING LIMIT

CLEARING HEIGHT

CLEARING WIDTH

8' Except for agreed upon leaf trees and large rocks used as barriers

CLEARING LIMIT

10'


BACKSLOPE

EXISTING GROUND

TRAILBED
24"-36"

TRAIL CORRIDOR
OR
TRAIL EASEMENT

Typical Trailbed and side slopes

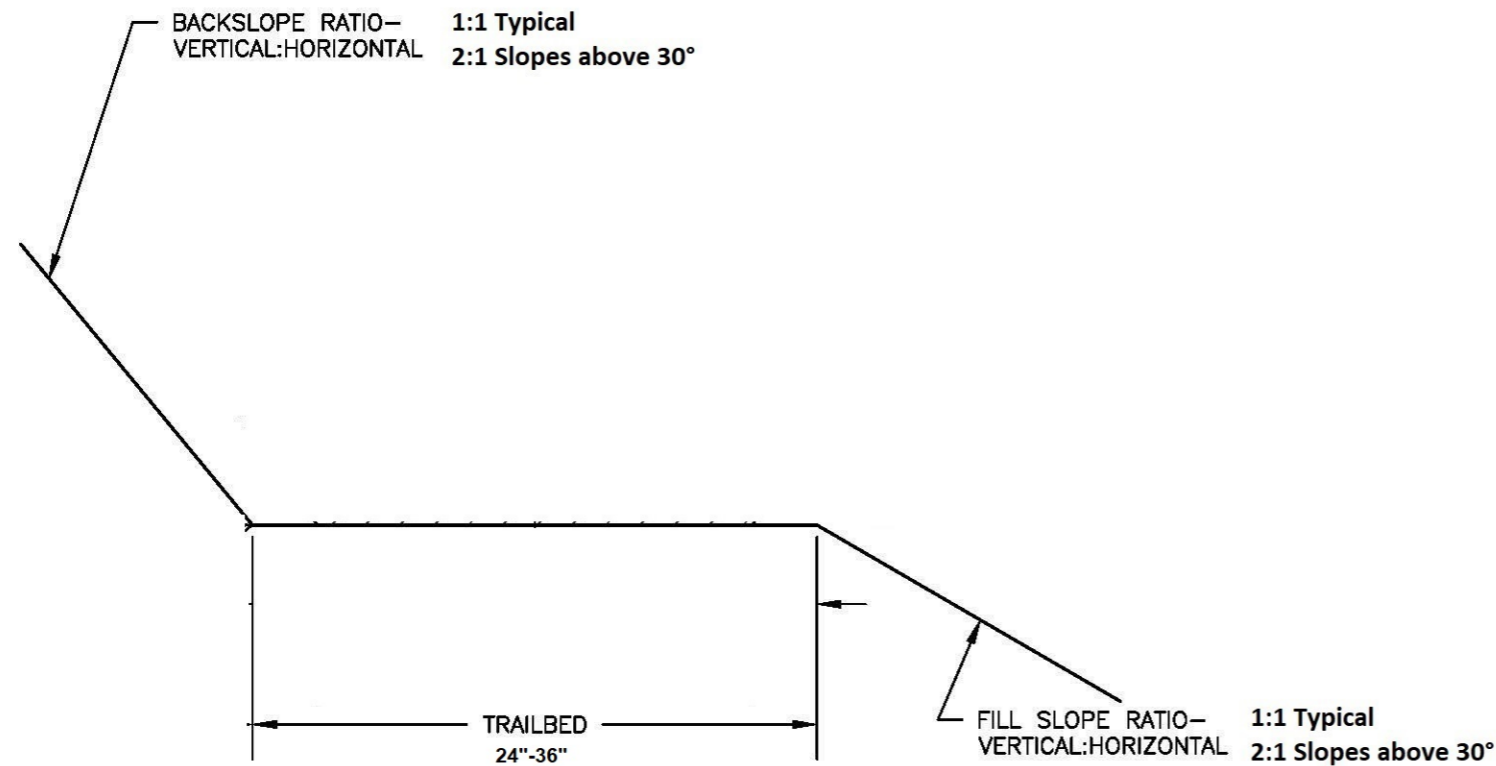

Natural surface single track trail.

Trail tread constructed by clearing a corridor and excavating the route.

Use natural native material from site.

Trailbed obstructions removed to a height of 3".

Majority of loose rock removed from backslope and trailbed.

CLIMBING TURN SECTIONS

Climbing Turn

