

OFFICE OF
PLANNING, ZONING AND
HISTORIC PRESERVATION
108 Sherman Street
Telephone (605) 578-2082
Fax (605) 578-2084



FOR OFFICE USE ONLY

Case No. _____

☐ Project Approval

☐ Certificate of Appropriateness

Date Received ____/____/____

Date of Hearing ____/____/____

City of Deadwood Application for Project Approval OR Certificate of Appropriateness

The Deadwood Historic Preservation Commission reviews all applications. Approval is issued for proposed work in keeping with City of Deadwood Ordinances & Guidelines, South Dakota State Administrative Rules and the Secretary of the Interior's Standards for Rehabilitation.

This application must be typed or printed in ink and submitted to:

City of Deadwood
Deadwood Historic Preservation Office
108 Sherman Street
Deadwood, SD 57732

FOR INFORMATION REGARDING THIS FORM, CALL 605-578-2082

PROPERTY INFORMATION

Property Address: 57,59,61 Sherman Street

Historic Name of Property (if known): Formerly Butch Cassidy Suites

APPLICANT INFORMATION

Applicant is: ☐ owner ☐ contractor ☒ architect ☐ consultant ☐ other _____

Owner's Name: Deadwood Sundance 2023 LLC

Address: _____

City: _____

Telephone: _____

E-mail: _____

Architect's Name: Chamberlin Architects

Address: _____

City: _____

Telephone: _____

E-mail: _____

Contractor's Name: Keating Resources

Address: _____

City: _____

Telephone: _____

E-mail: _____

Agent's Name: _____

Address: _____

City: _____ State: _____ Zip: _____

Telephone: _____ Fax: _____

E-mail: _____

TYPE OF IMPROVEMENT

☐ Alteration (change to exterior)

☒ New Construction

☐ General Maintenance

☐ Other _____

☐ New Building

☐ Re-Roofing

☐ Siding

☐ Awning

☐ Addition

☐ Wood Repair

☐ Windows

☐ Sign

☐ Accessory Structure

☐ Exterior Painting

☐ Porch/Deck

☒ Fencing

ACTIVITY: (CHECK AS APPLICABLE)Project Start Date: ASAP Project Completion Date (anticipated): SEPTEMBER '26☐ **ALTERATION** ☐ Front ☐ Side(s) ☐ Rear☐ **ADDITION** ☐ Front ☐ Side(s) ☐ Rear☐ **NEW CONSTRUCTION** ☐ Residential ☐ Other _____☐ **ROOF** ☐ New ☐ Re-roofing ☐ Material
☐ Front ☐ Side(s) ☐ Rear ☐ Alteration to roof☐ **GARAGE** ☐ New ☐ Rehabilitation
☐ Front ☐ Side(s) ☐ Rear☒ **FENCE/GATE** ☒ New ☐ Replacement
☒ Front ☐ Side(s) ☐ Rear
Material Metal Style/type See attach Dimensions See attach☐ **WINDOWS** ☐ **STORM WINDOWS** ☐ **DOORS** ☐ **STORM DOORS**
☐ Restoration ☐ Replacement ☐ New
☐ Front ☐ Side(s) ☐ Rear
Material _____ Style/type _____☐ **PORCH/DECK** ☐ Restoration ☐ Replacement ☐ New
☐ Front ☐ Side(s) ☐ Rear

Note: Please provide detailed plans/drawings

☐ **SIGN/AWNING** ☐ New ☐ Restoration ☐ Replacement
Material _____ Style/type _____ Dimensions _____☐ **OTHER** – Describe in detail below or use attachments**DESCRIPTION OF ACTIVITY**

Describe in detail, the above activity (use attachments if necessary including type of materials to be used) and submit as applicable. Descriptive materials such as photos and drawings are necessary to illustrate the work and to help the commissioners and staff evaluate the proposed changes. Information should be supplied for each element of the proposed work along with general drawings and/or photographs as appropriate.

Failure to supply adequate documentation could result in delays in processing and denial of the request. Describe in detail below (add pages as necessary).

A new ornamental metal fence and gate to be installed between 61 Sherman and 65 Sherman street.

The new fence will face Sherman street and provide secure access to the rear of the Sherman street properties. Please see attached drawings.

SIGNATURES

I HEREBY CERTIFY I understand this application will not be accepted and processed until all the requested information has been supplied. I realize drawings and measurements must be exact and if errors result in a violation of the Commission's approval, then appropriate changes will have to be made. I also understand this application may require a site visit / additional research by staff and a PUBLIC HEARING by the DEADWOOD HISTORIC PRESERVATION COMMISSION.

I understand this application is for a Certificate of Appropriateness or Project Approval only and that a building permit is required for any uses associated with this location prior to any constructions, alterations, etc. All statements are true to the best of my knowledge and belief.

I understand approval is issued for proposed work in keeping with City of Deadwood Ordinances, South Dakota State Administrative Rules and the Secretary of the Interior's Standards for Rehabilitation and copies are available for my review.

SIGNATURE OF OWNER(S)

DATE

SIGNATURE OF OWNER(S)

DATE

SIGNATURE OF OWNER(S)

DATE

SIGNATURE OF AGENT(S)

DATE

SIGNATURE OF AGENT(S)

DATE

APPLICATION DEADLINE

This form and all supporting documentation **MUST** arrive by 5:00 p.m. on the 1st or 3rd Wednesday of every month to be considered at the next Historic Preservation Commission Meeting. The meeting schedule and filing deadlines are on file with the Historic Preservation Office. Any information not provided to staff in advance of the meeting will not be considered by the Commission during their deliberation. Please call if you have any questions and staff will assist you.

Please use the attached criteria checklist as a guide to completing the application. Incomplete applications cannot be reviewed and will be returned to you for more information. All submitted materials will be retained by the Historic Preservation Office. Do not submit your only copy of any piece of documentation.

The City of Deadwood Historic Preservation Office has numerous resources available for your assistance upon request.




□ = 1'-0"

WWW.ameristarperimeter.com


PRODUCT: AMERISTAR

STYLE: GENESIS - MOUNTABLE II




ORNAMENTAL FENCE & GATES

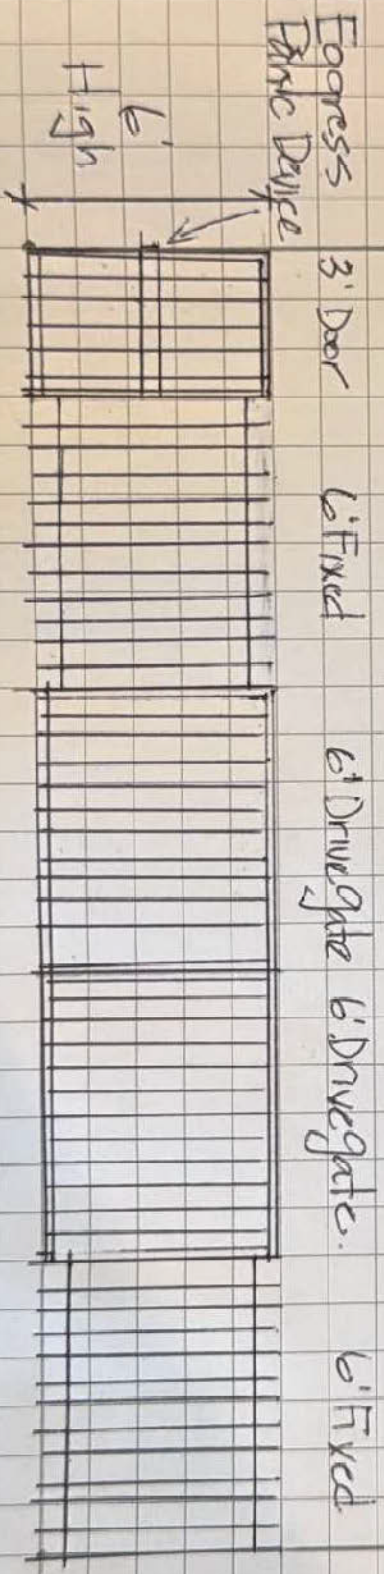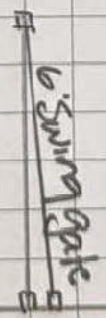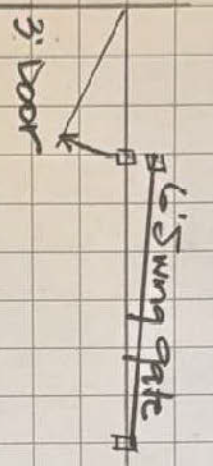

SHERMAN STREET ALLEY ENTRANCE

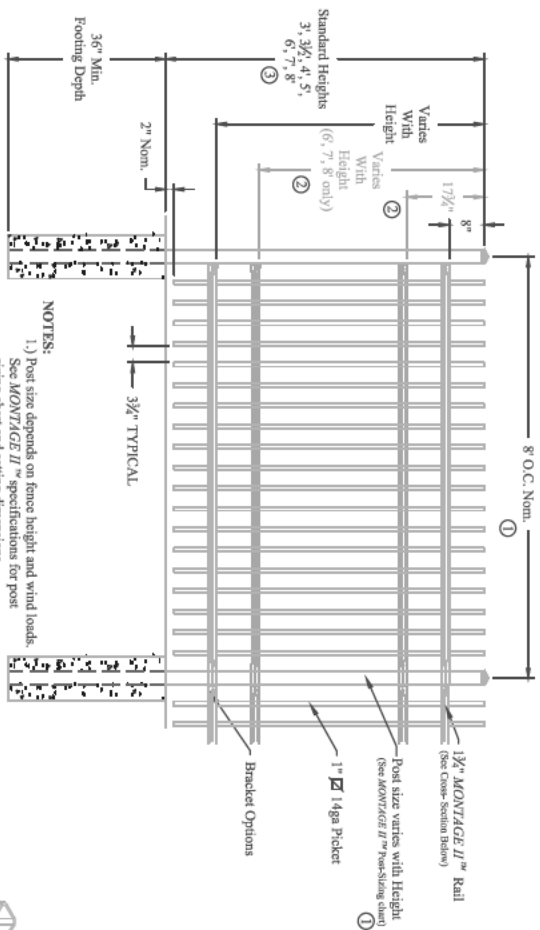

- NOTES:
- 1.) Post size depends on fence height and wind loads. See *MONTAGE II* specifications for post sizing chart and setting dimensions.
 - 2.) Third & Fourth rail optional.
 - 3.) Available in Flush Bottom.

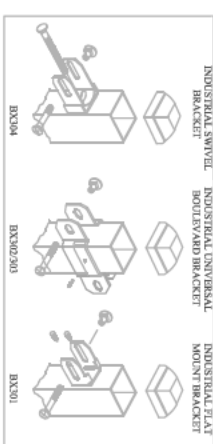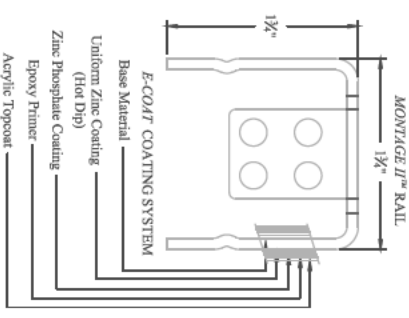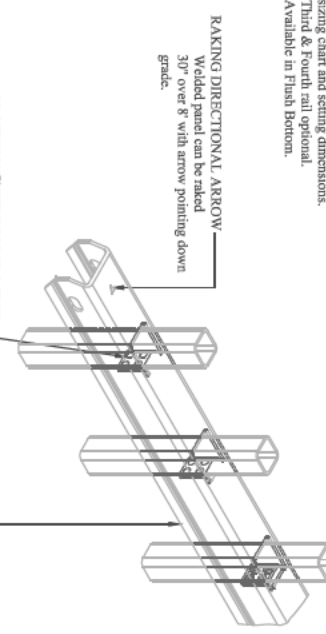


HEAVY INDUSTRIAL STRENGTH WELDED STEEL PANEL
PRE-ASSEMBLED

Values shown are nominal and not to be used for installation purposes. See product specification for installation requirements.

MONTAGE II GENESIS 2/3/4-RAIL		
DR. RTM	SH. 1 of 1	SCALE: DO NOT SCALE
CK. ME	Date 6/25/10	REV: b




387850

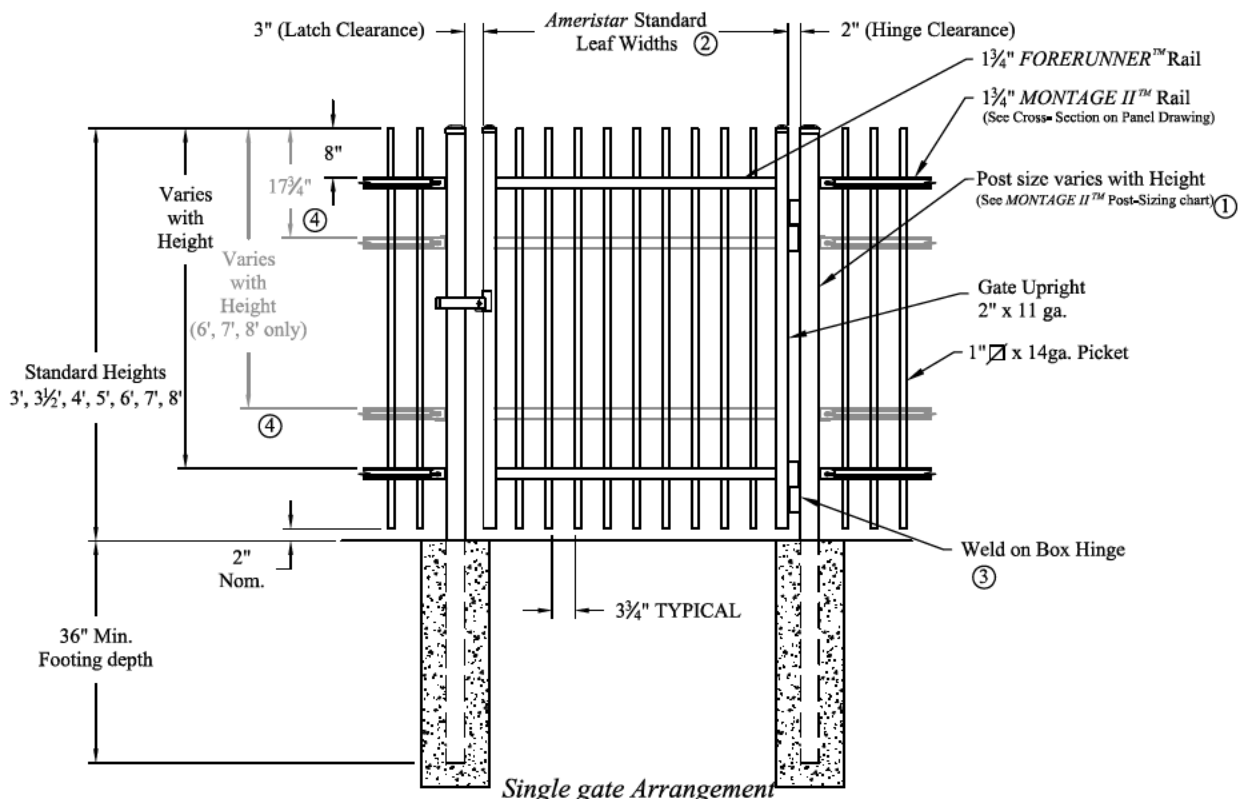

NOTES:

- 1.) Post size depends on fence height, weight and wind loads. See MONTAGE II™ specifications for post sizing chart.
- 2.) See Ameristar gate table for standard out to outs. Custom gate openings available for special out to out/leaf widths.
- 3.) Additional styles of gate hardware are available on request. This could change the Latch & Hinge Clearance.
- 4.) Third & Forth rail optional.

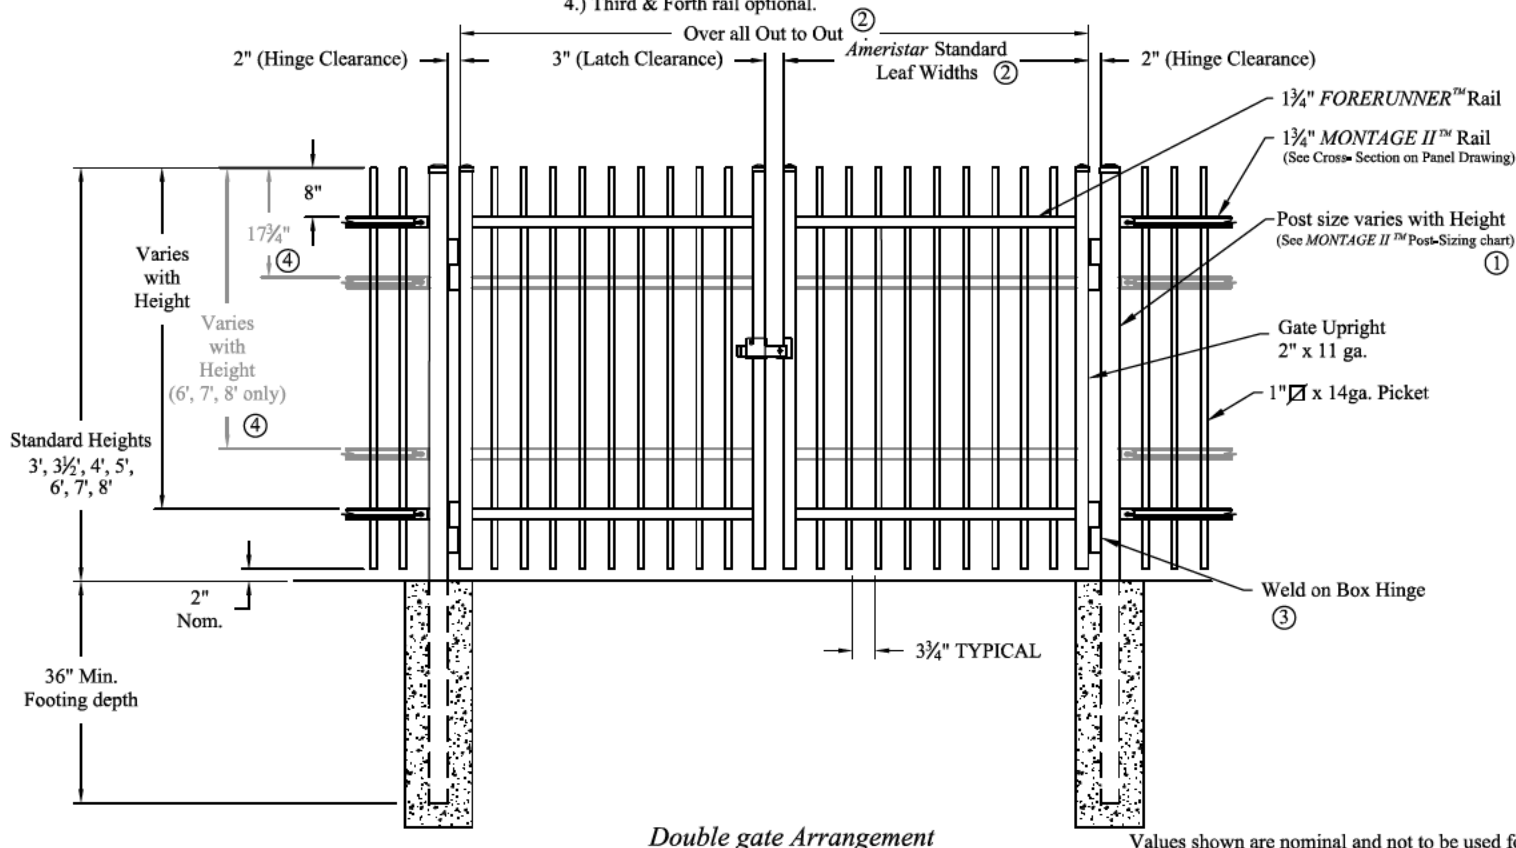

Values shown are nominal and not to be used for installation purposes. See product specification for installation requirements.

INDUSTRIAL STRENGTH STEEL

Title: **MONTAGE II GENESIS 2/3/4-RAIL SGL & DBL GATE**

DR: RTM SH . 1 of 1 SCALE: DO NOT SCALE

CK: ME Date 6/28/10 REV: b



AMERISTAR®