



Customer Quotation




2500 Broadway ST NE Minneapolis, MN 55413 Phone:(612)378-3800 Fax:(612)378-3100 WWW.MID-AMERICA.COM	Customer Name & Address: City of Deadwood Michael Runge/City Archivist 108 Sherman Street Deadwood, SD 57732 Ph.: 605.578.2082 Fax: 605.578.3082 <u>michael.runge@cityofdeadwood.com</u>	Date: 11-19-21
		F.O.B. Destination
Tom Huberty O 612-378-3800 <u>thuberty@mid-america.com</u> C 952-715-0649		PO #:
		Sales Rep: Tom Huberty
		Expiration: 60 days
		Terms: Net 30
		Taxable: N/A

ITEM	QTY	SIZE OR CATALOG #	DESCRIPTION	UNIT	PER	PRICE
1.	1	Mobile System Add-on	Spacesaver Mobile System with Four Post Shelving designed for Archival Boxes. Mobile System includes: (See attached Floorplan) <ul style="list-style-type: none"> Rail, Decking and Ramp (Per Plan attached). Note: Decking to extend to the First Rail of the existing system. Stops to be instated recessed in Rail Housing. 2 Carriages with Back-to-Back Shelving mounts, and Two (2) Platforms for Static units. Shelving Includes: 27 Sections of matching Four-Post shelving. <ul style="list-style-type: none"> 25 - Sections of Single-Entry Shelving With Six-(6) Shelves 42w x 76h x 16d 1 - Section Single-Entry Shelving with Six (6) Shelves 30w x 76h x 16d 1 - Section Single-Entry Shelving with Six (6) Shelves 54w x 76h x 16d. Laminated End Panels on the end of each Mobile Carriage and Stationary Platform Back Panel on the 54w Platform. Installation. Includes: All travel expenses. Labor (2-Installers) and Delivery of the System from our Minneapolis warehouse to the installation site <i>Floor Covering though not provided by Mid-America we can coordinate once the decking is installed for the customer's floor covering specialist to do the Tile, or Carpet installation.</i> 	\$34,725.00	Lot	\$34,725.00

PROTECT YOUR INVESTEMENT WITH A SERVICE CONTRACT

Subject to our credit department approval, this quotation is made for immediate acceptance and is subject to change without notice. Deliveries are subject to delays from fire, strikes, and other causes beyond our control. We reserve the right to correct clerical errors.

Authorized Signature _____ Date _____

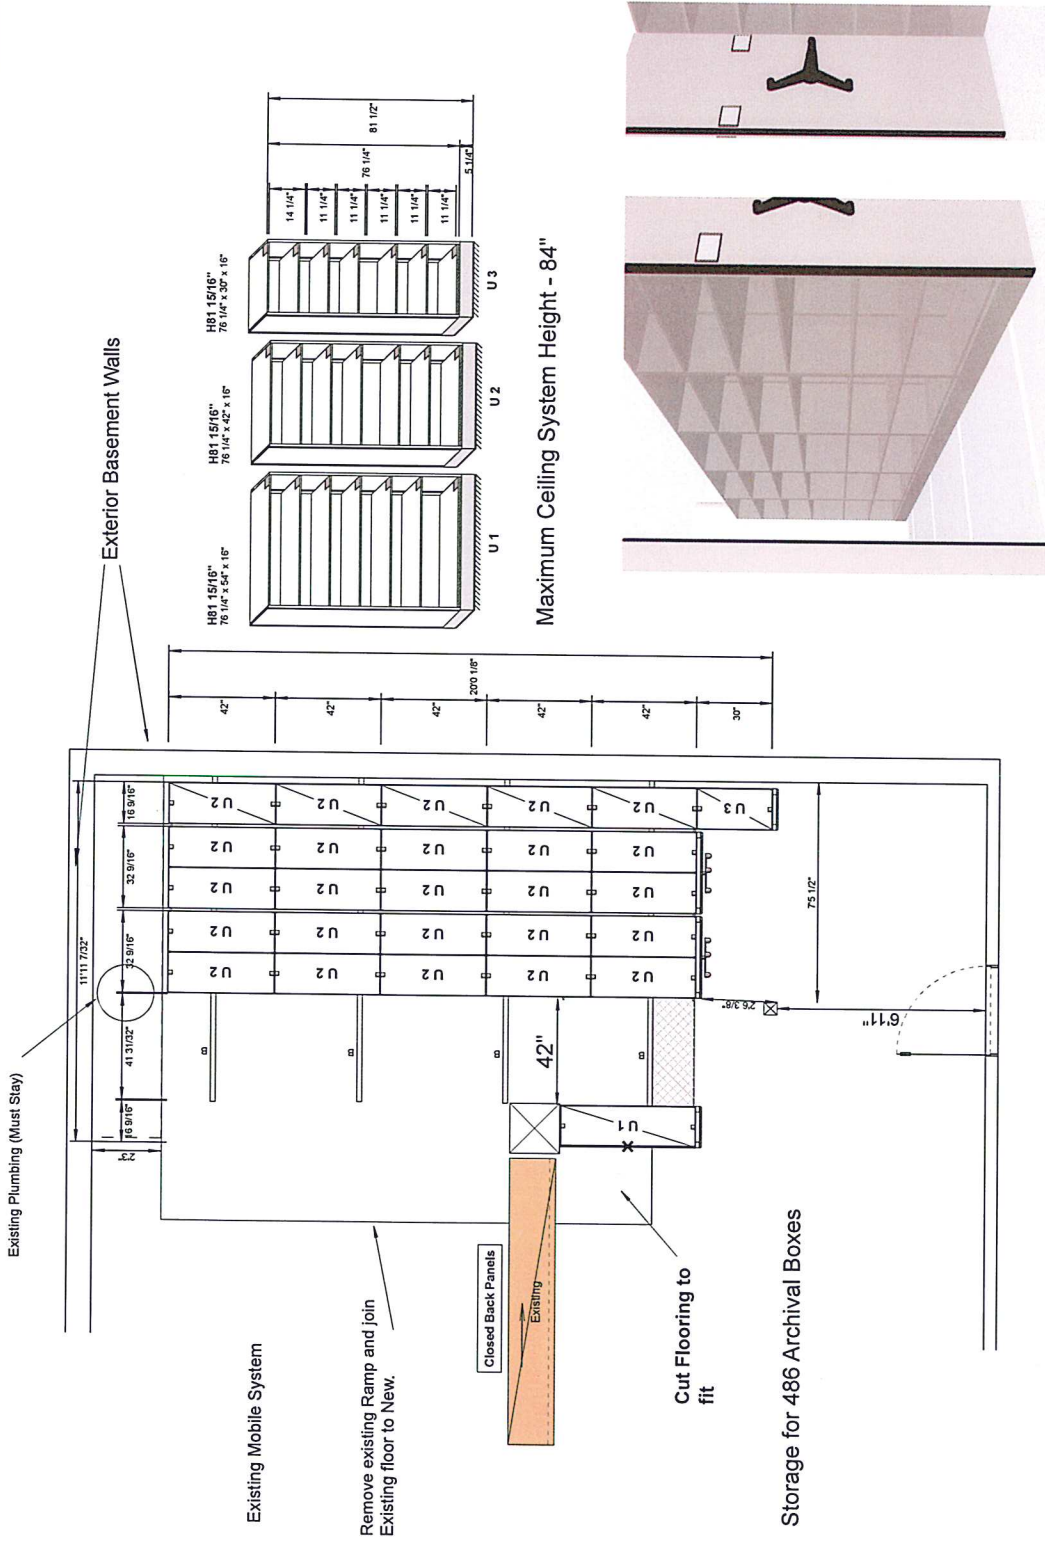

Existing Plumbing (Must Stay)

Exterior Basement Walls

Existing Mobile System

Remove existing Ramp and join Existing floor to New.

Closed Back Panels

Existing

Cut Flooring to fit

Storage for 486 Archival Boxes

Maximum Ceiling System Height - 84"

Rev level:
Date Printed: 05/19/2021
Last Saved: 05/19/2021
Drawn by: Tom Hulbert
Salesperson: HUBERTY,TOM
Project Name: City of Deadwood
Drawing #: 250818
Scale: 1/4" = 1'

Michael Runge

From: Tom Huberty <thuberty@mid-america.com>
Sent: Tuesday, November 30, 2021 12:49 PM
To: Michael Runge
Subject: Updated Quotation for Additional Mobile Systems
Attachments: Deadwood Quote nov1921.pdf; New Mobile System V2.pdf

Hello Michael,

When I called you a few weeks ago I thought I could get a little help on this increase. No such luck. I did get a commitment from them that they would hold the current pricing on this until the end of January. The increase was in the cost of steel and transportation, the installation remained the same. Sometime after the first of the year they anticipate another steel increase, they will hold the pricing on this quote thru the end of January. I think you mentioned that you be able to place the order in mid-January.

Best Regards

Tom

Tom Huberty | [Mid-America Business Systems](#) | 2500 Broadway St. N.E. #100 | Minneapolis, MN 55413
Direct - 612.383.2474 | Cell - 952-715-0649 | Office - 612-378-3800 | Fax - 612-378-3100 | Email - thuberty@mid-america.com

