




07-9-26 P:\26-106\AutoCAD\PlanSheets\26-106\ADDITIONAL PAVING-PP.dwg

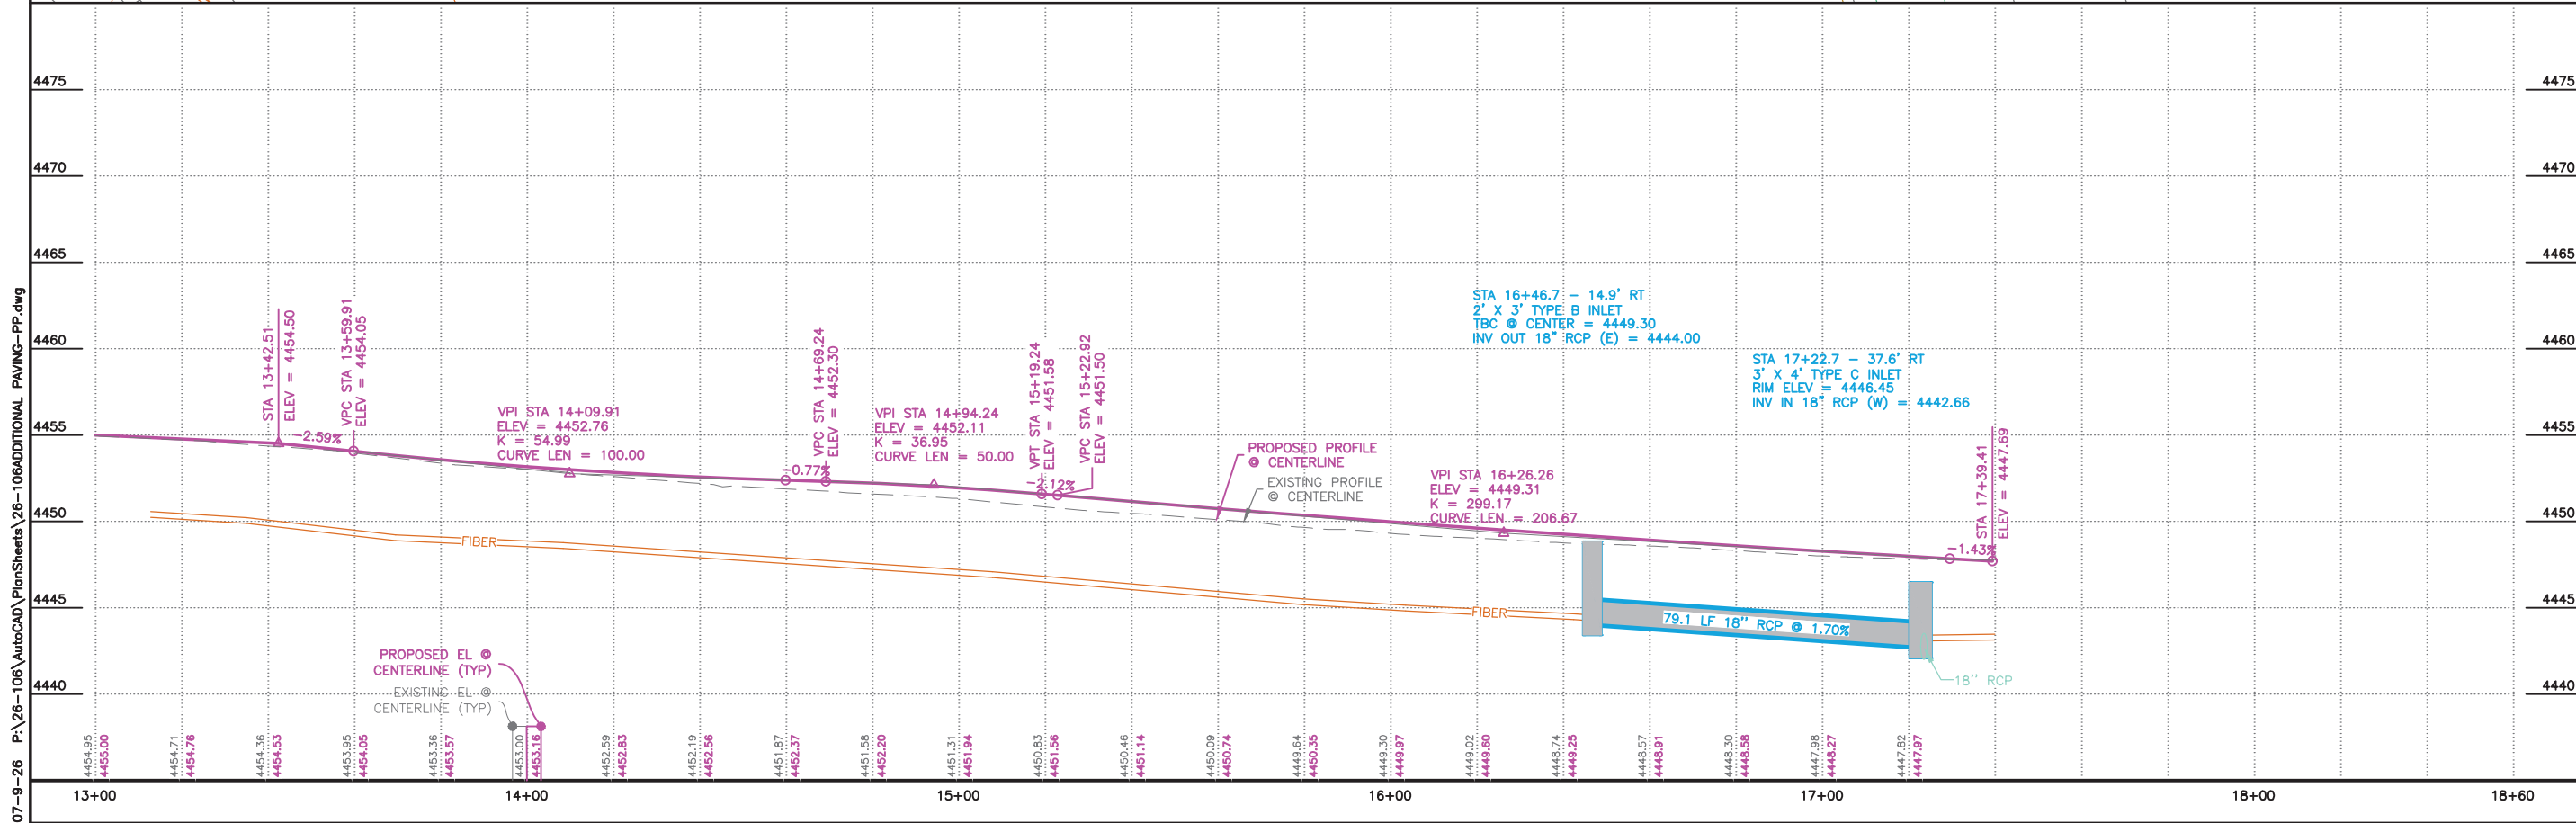

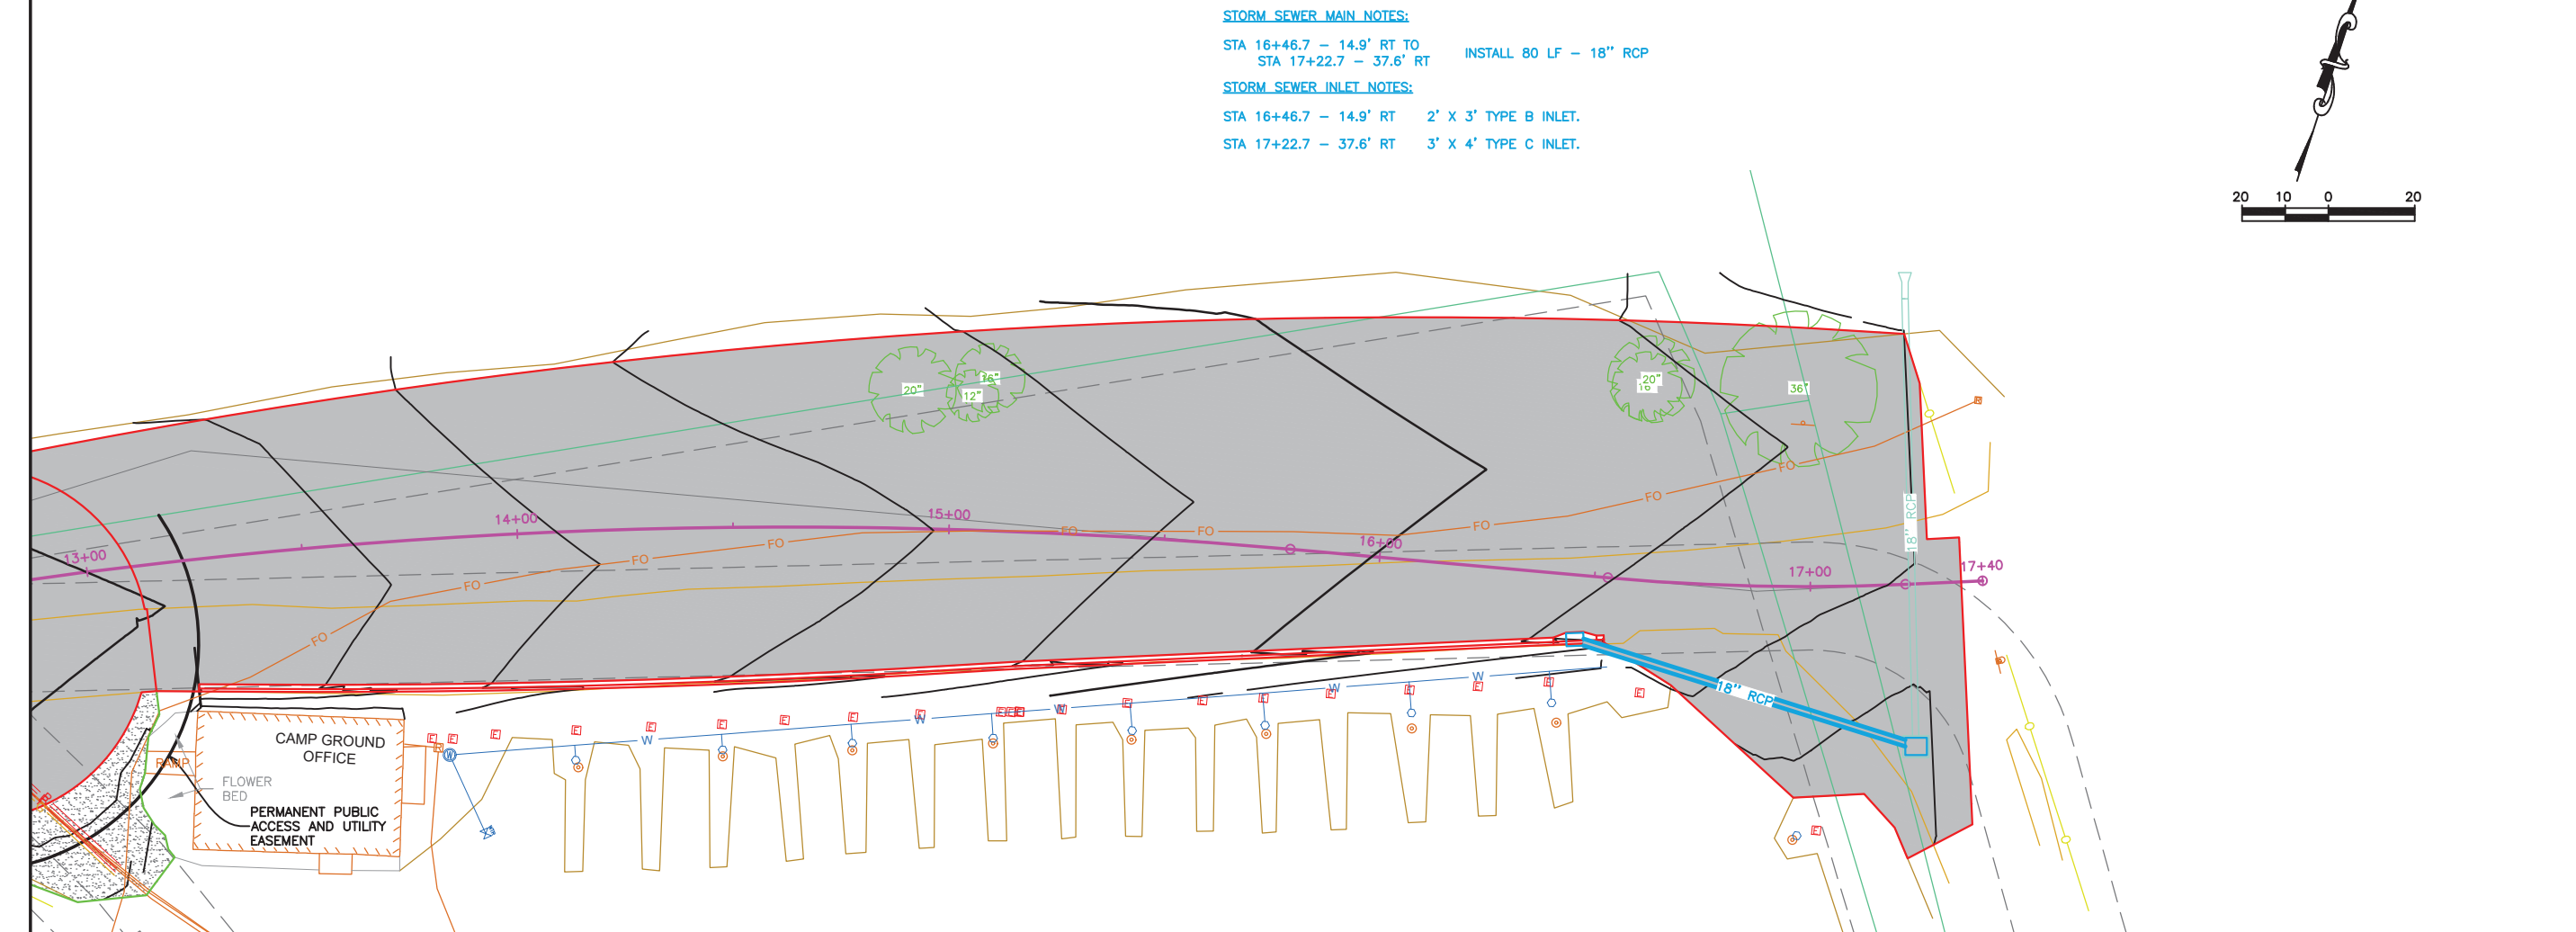

Deadwood
ENGINEERING

Prepared By: *John R. Beck*

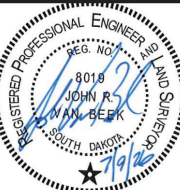

Scale: AS SHOWN


Designed By: DAL	Drawn By: DAL
Design Date: MARCH 2026	Print Date: 07-9-26
Internal Job No: 26-106	
Surveyed By: JUB/JTB	Survey Date: FEB 2026
Revisions: ADDITIONAL PAVING	

**CRESCENT DRIVE STORM SEWER,
WATER, AND STREET IMPROVEMENTS**
DEADWOOD, SD

Sheet Title:
CRESCENT DRIVE
ADDITIONAL PAVING
STA 13+00 TO 18+40

Sheet:
C20A

07-9-26 P:\26-106\AutoCAD\PlanSheets\26-106XSEC.dwg

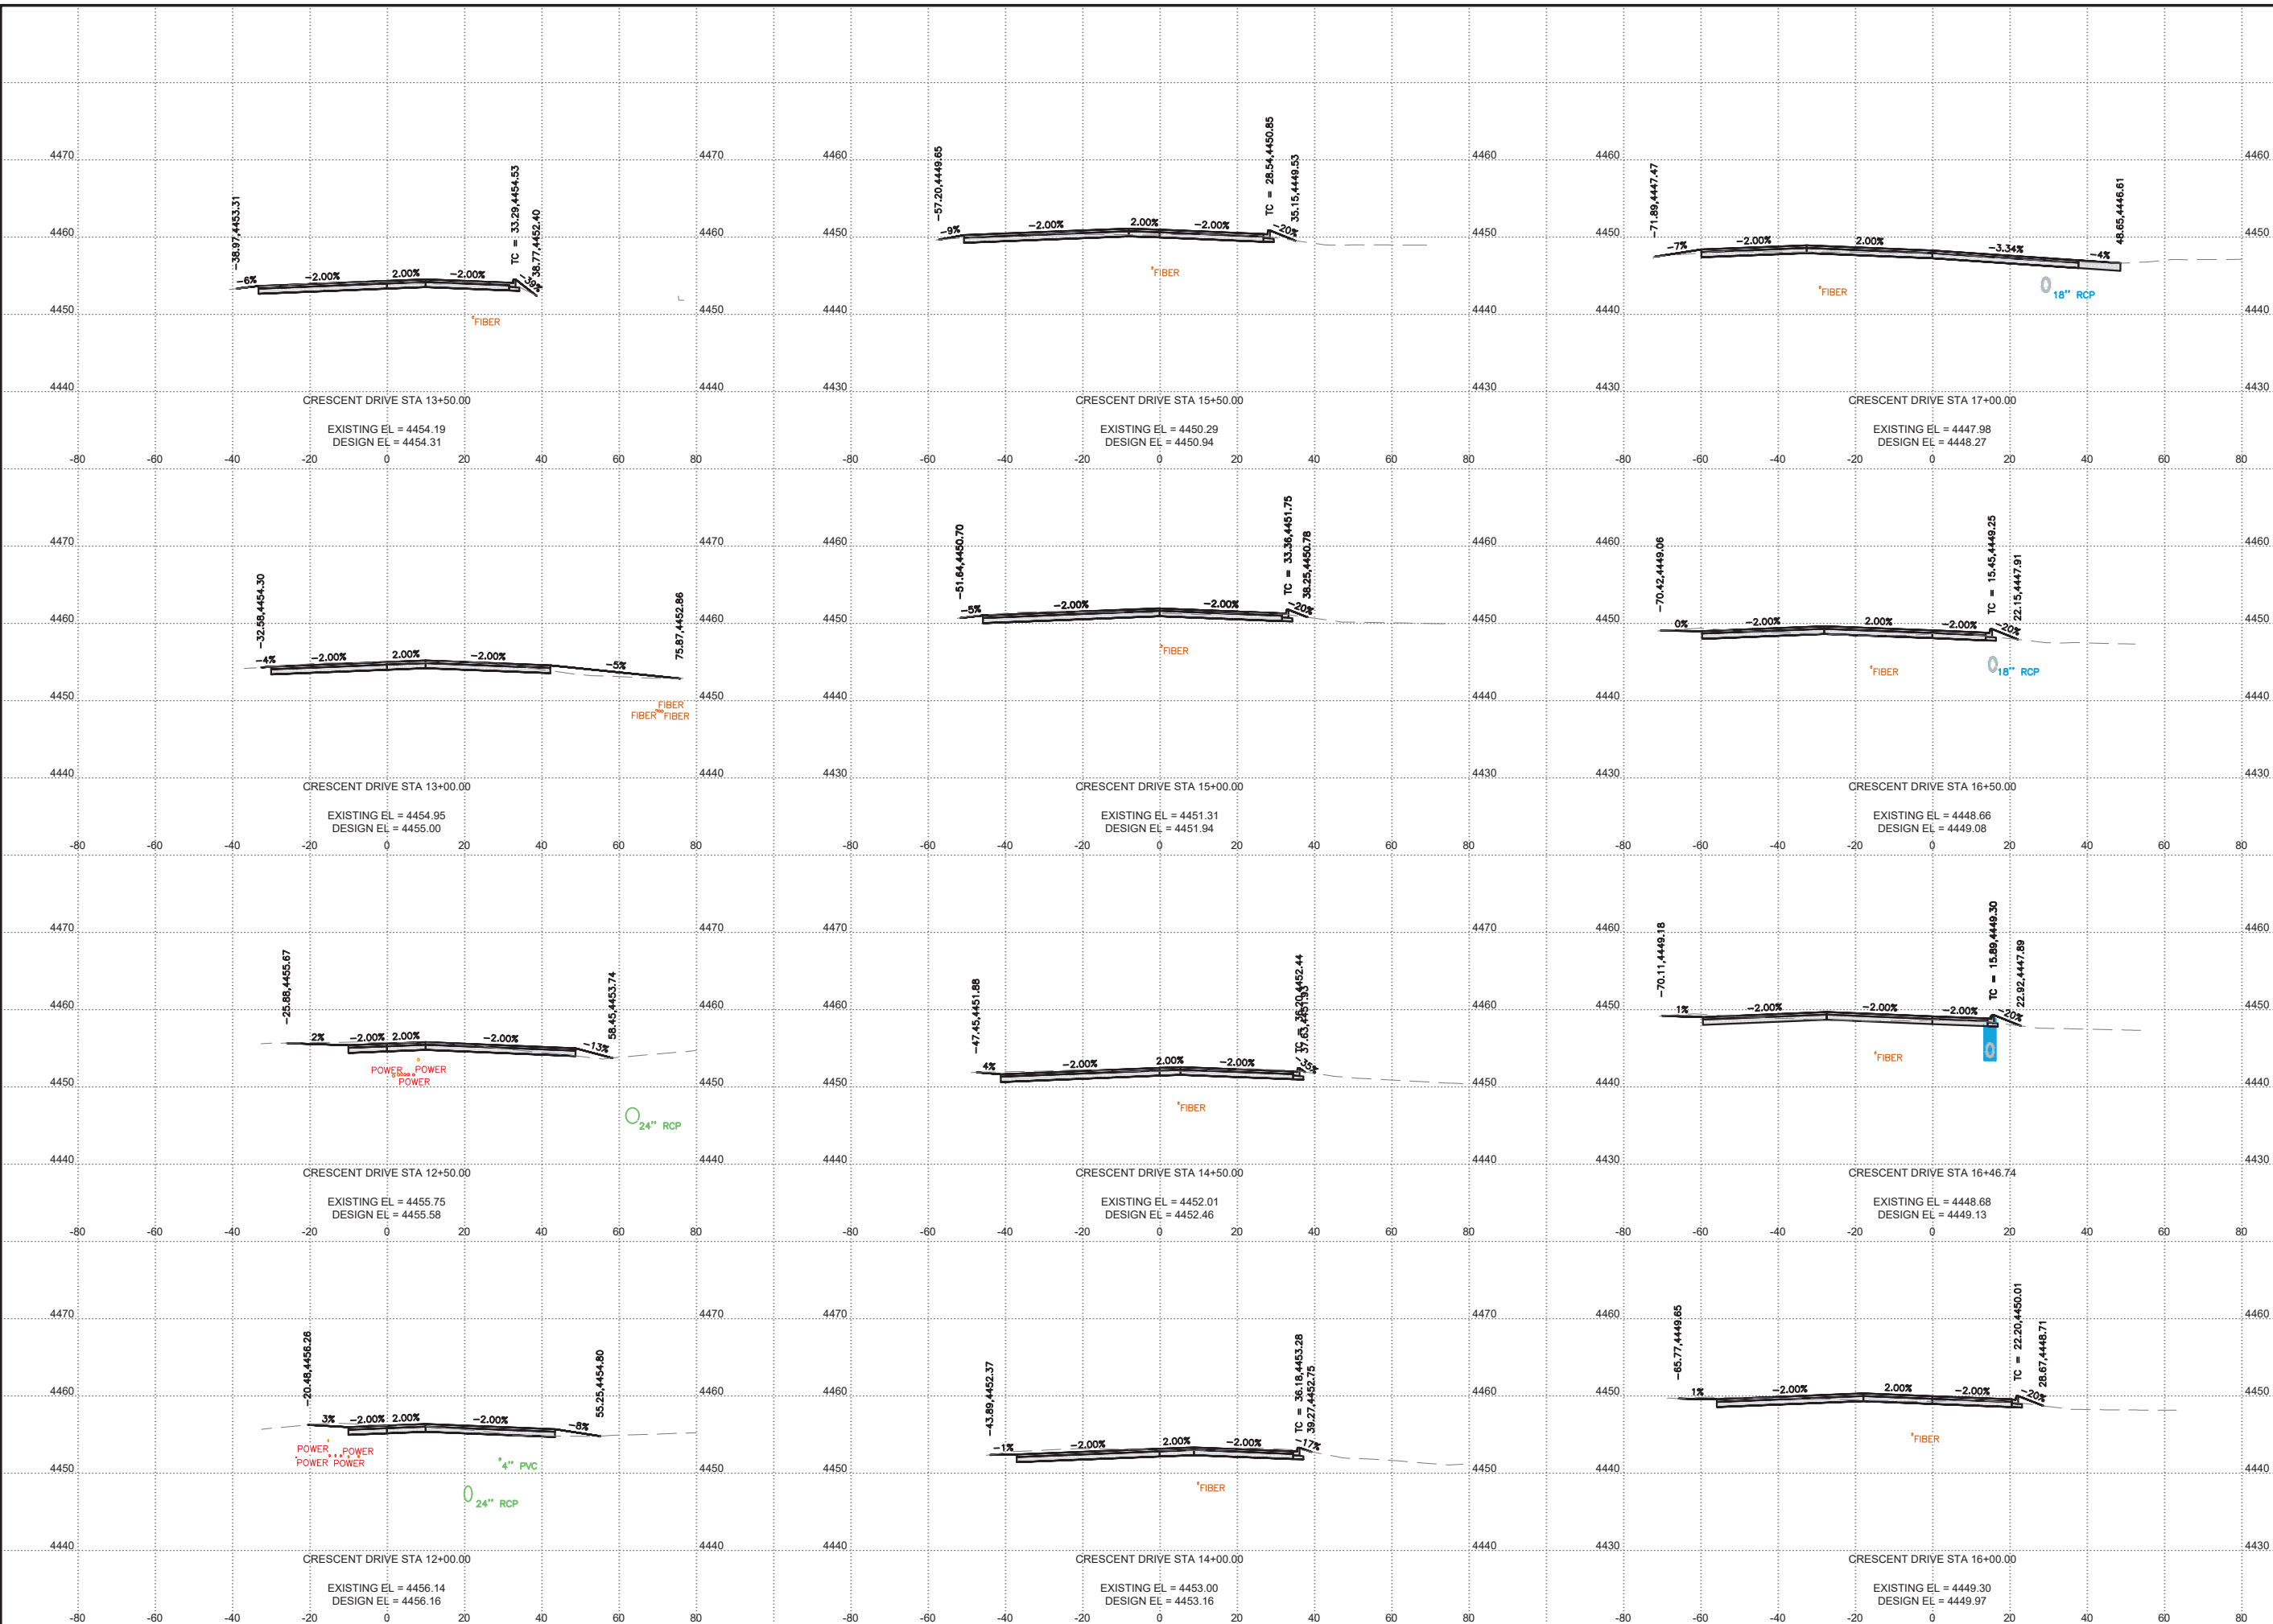



Avid4

ENGINEERING

Prepared By:

Scale: AS SHOWN

Designed By: DAL	Drawn By: DAL
Design Date: MARCH 2026	Print Date: 07-9-26
Internal Job No: 26-106	Survey Date: FEB 2026

Revisions:

Surveyed By: JUB/JTB	Survey Date: FEB 2026
----------------------	-----------------------

ADDITIONAL PAVING

CRESCENT DRIVE STORM SEWER, WATER, AND STREET IMPROVEMENTS

DEADWOOD, SD

Sheet Title:

CRESCENT DRIVE CROSS SECTIONS

Sheet:

C38