





EXISTING SITE CONDITIONS

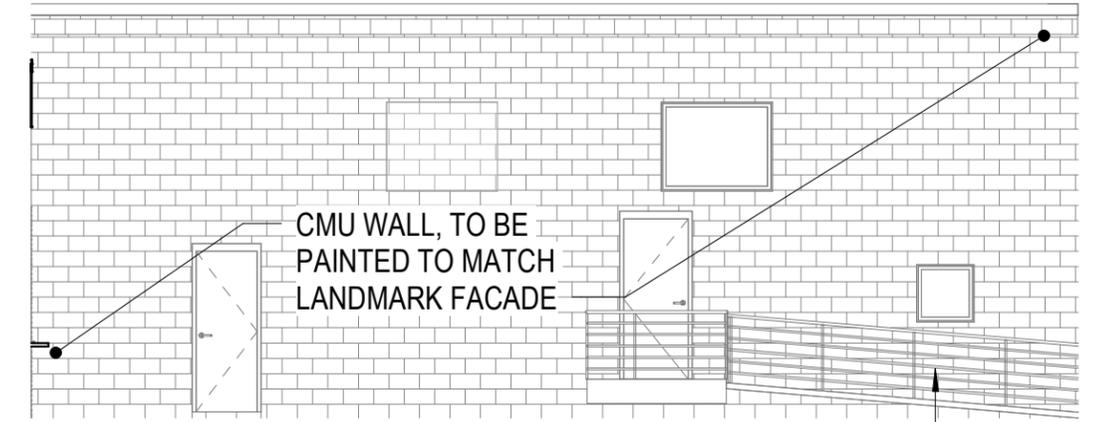

2 57 SOUTH ELEVATION
COA-10 1/8" = 1'-0"

EXG RAMP & HANDRAIL

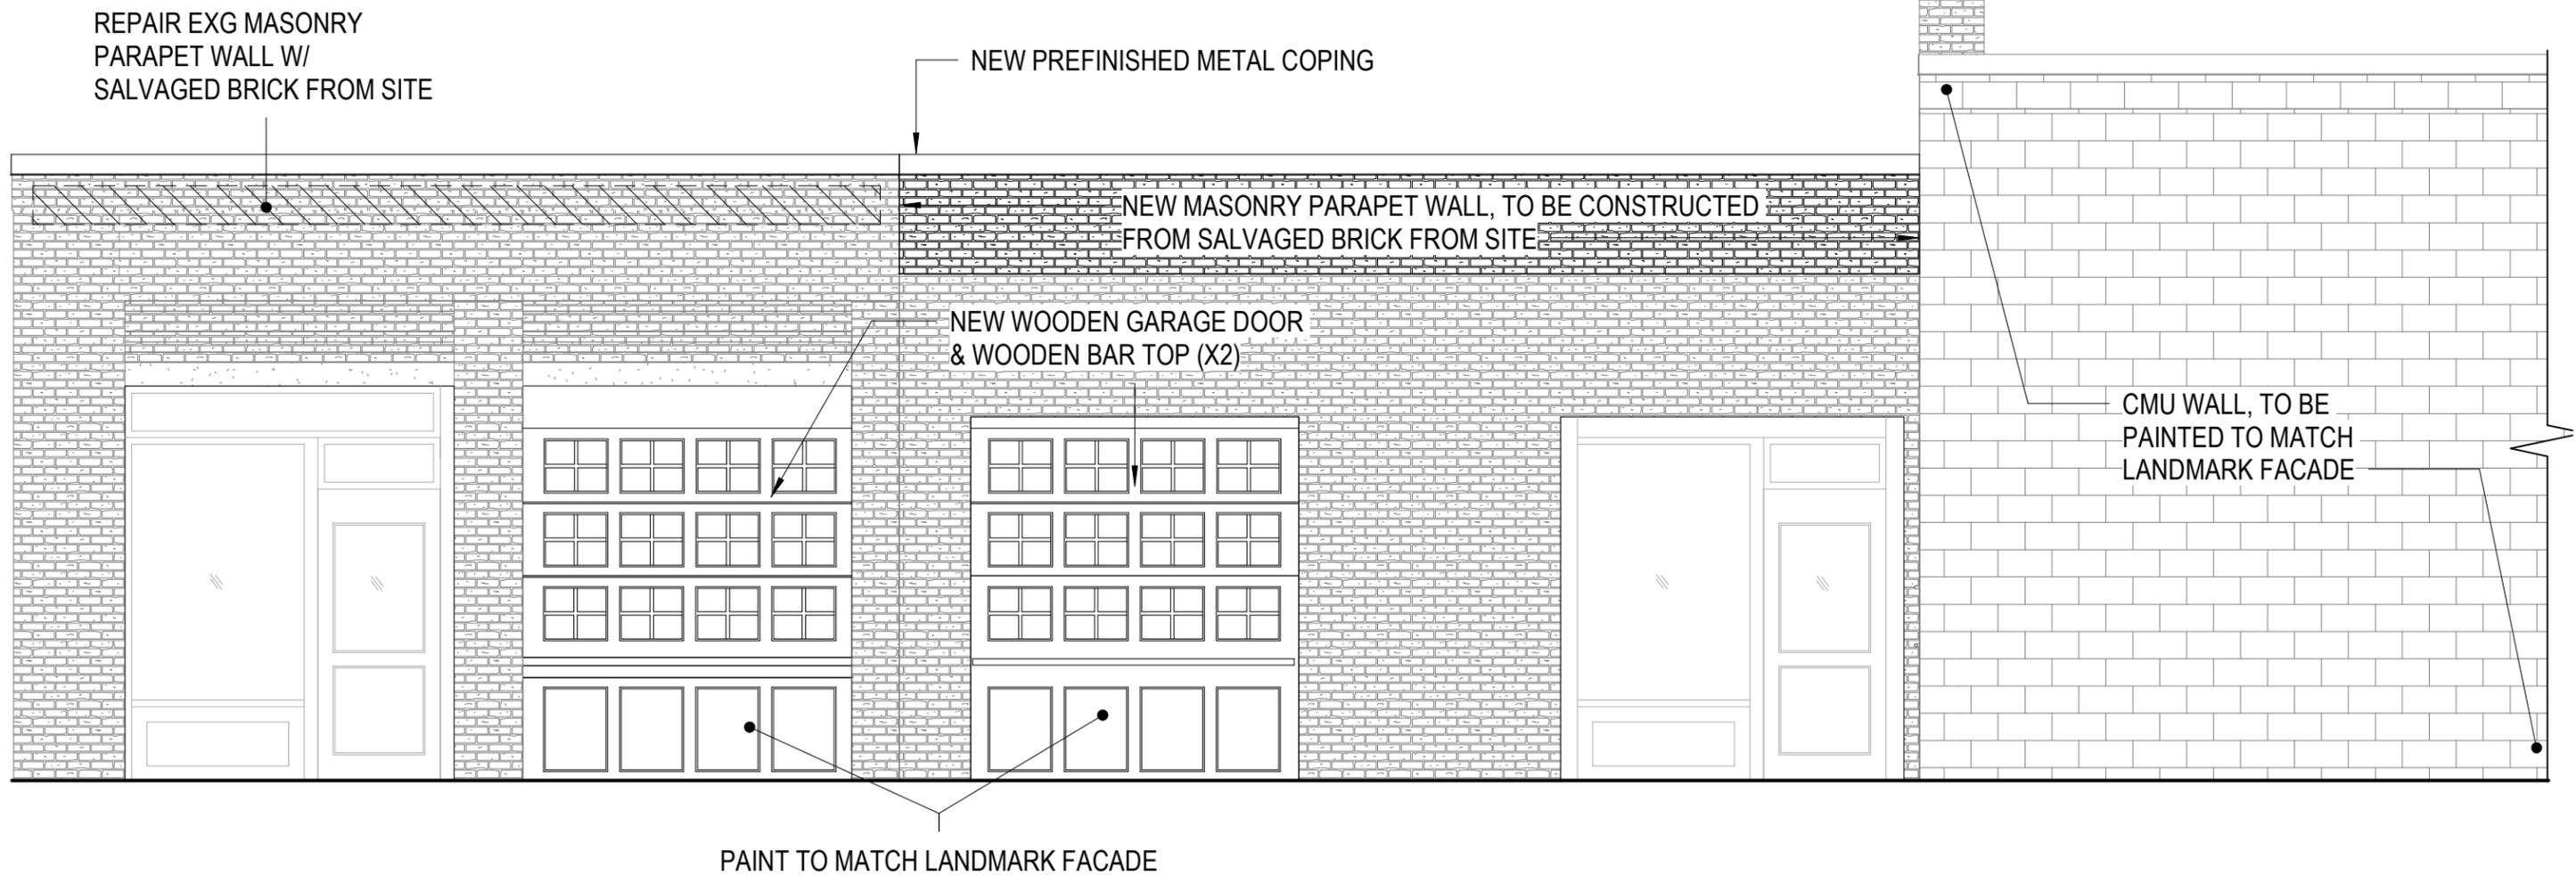

1 57, 59,61 SHERMAN REAR FACADES
COA-10 1/4" = 1'-0"