

Rev.	Date	Description

Project Title:
IRON HORSE INN
RAPID CITY, SD

Sheet Title:
2ND FLOOR MECHANICAL ROOM


Drawn: LL
Checked: S.AF

Date:
1/5/2021


Scale:
1/4" = 1'

Sheet No:


MI.0

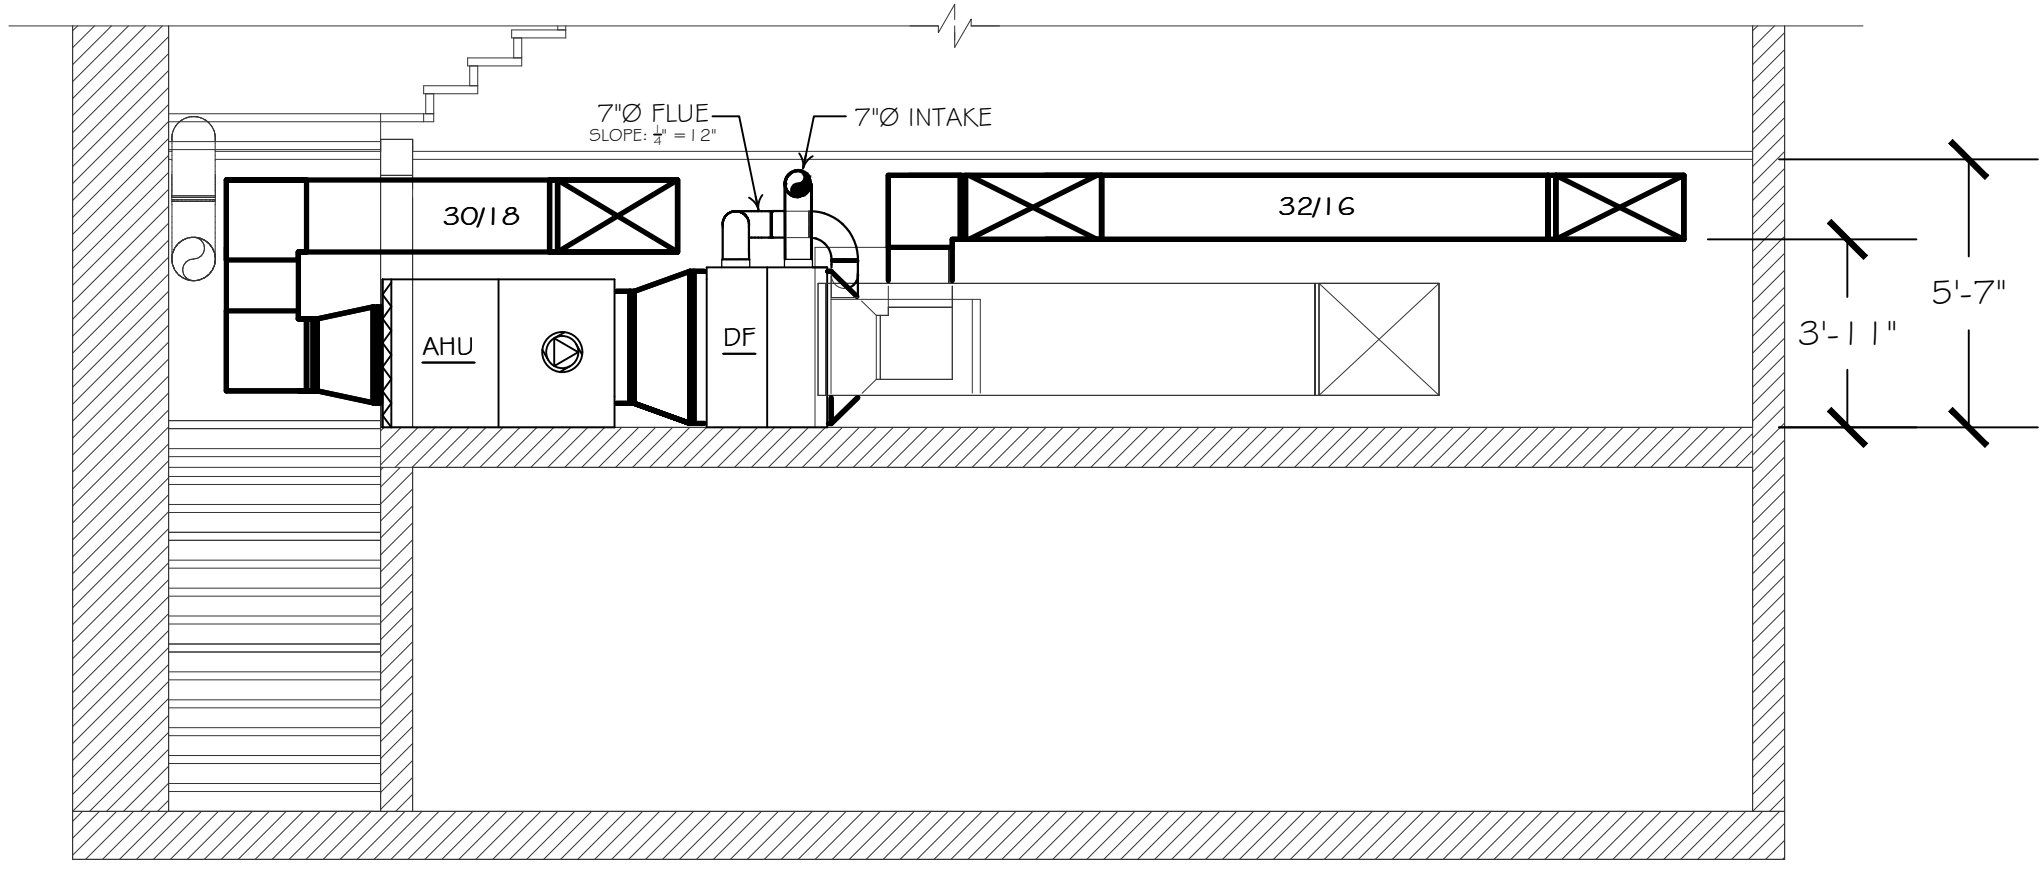


MECH SECTION VIEW
Scale: 1/4" = 1'-0"

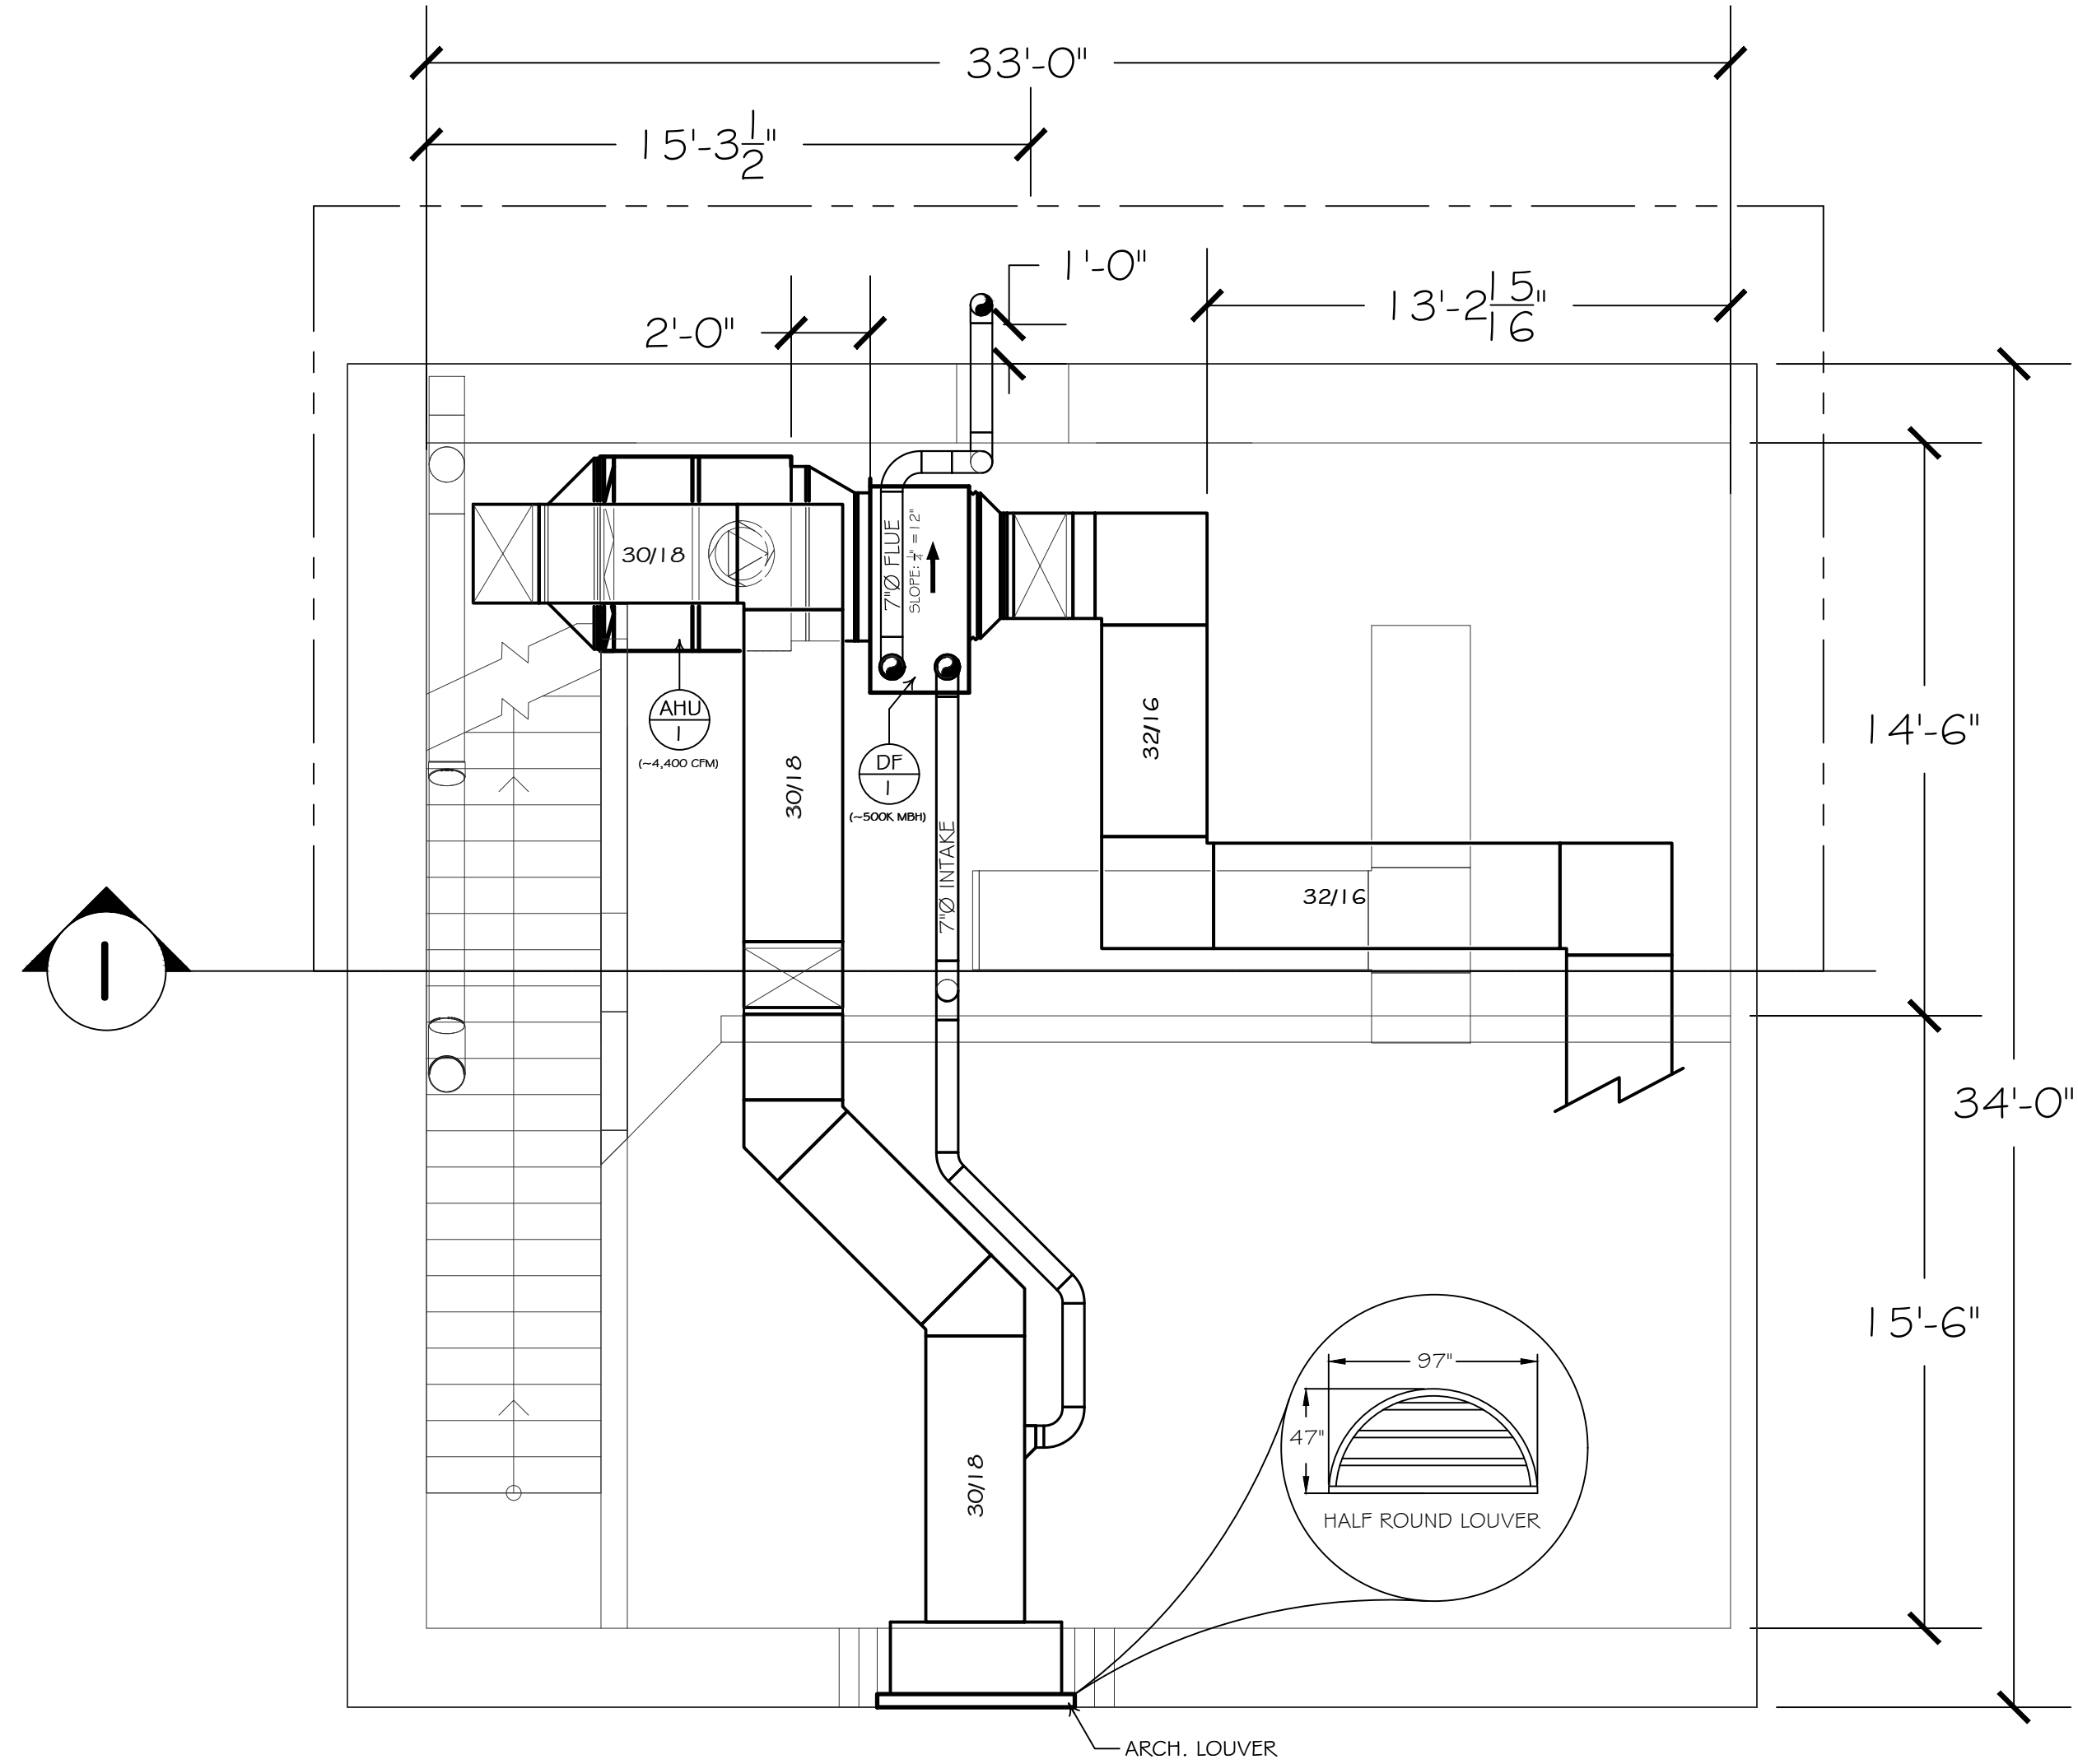

MECHANICAL ROOM
Scale: 1/4" = 1'-0"

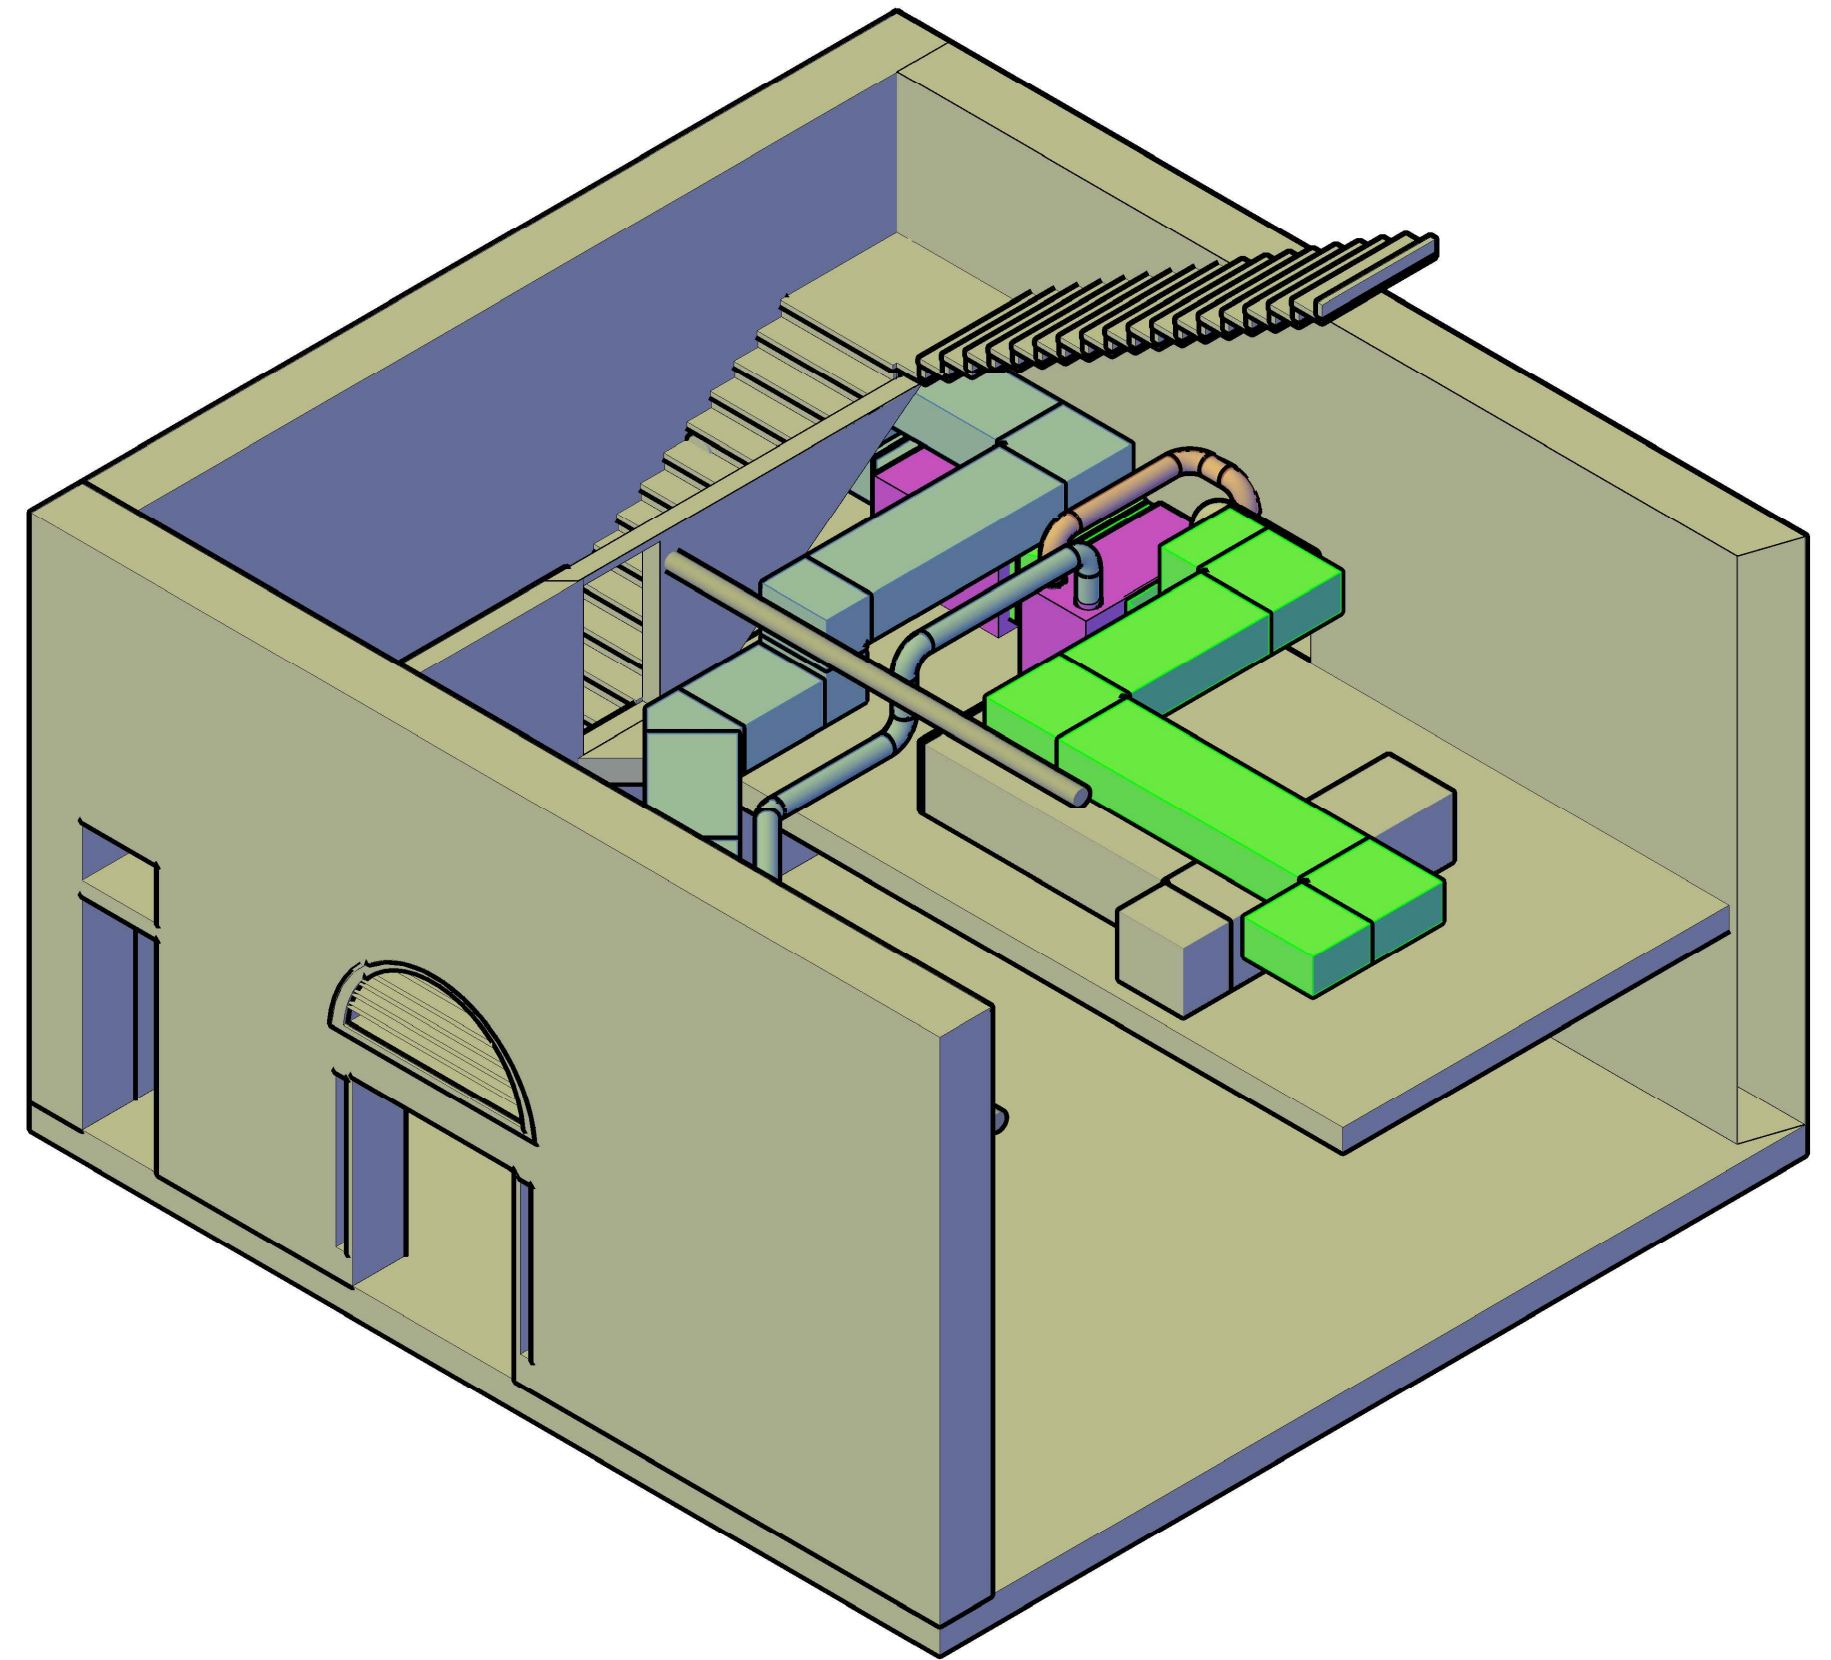

MECH ISOMETRIC VIEW
Scale: 1/4" = 1'-0"

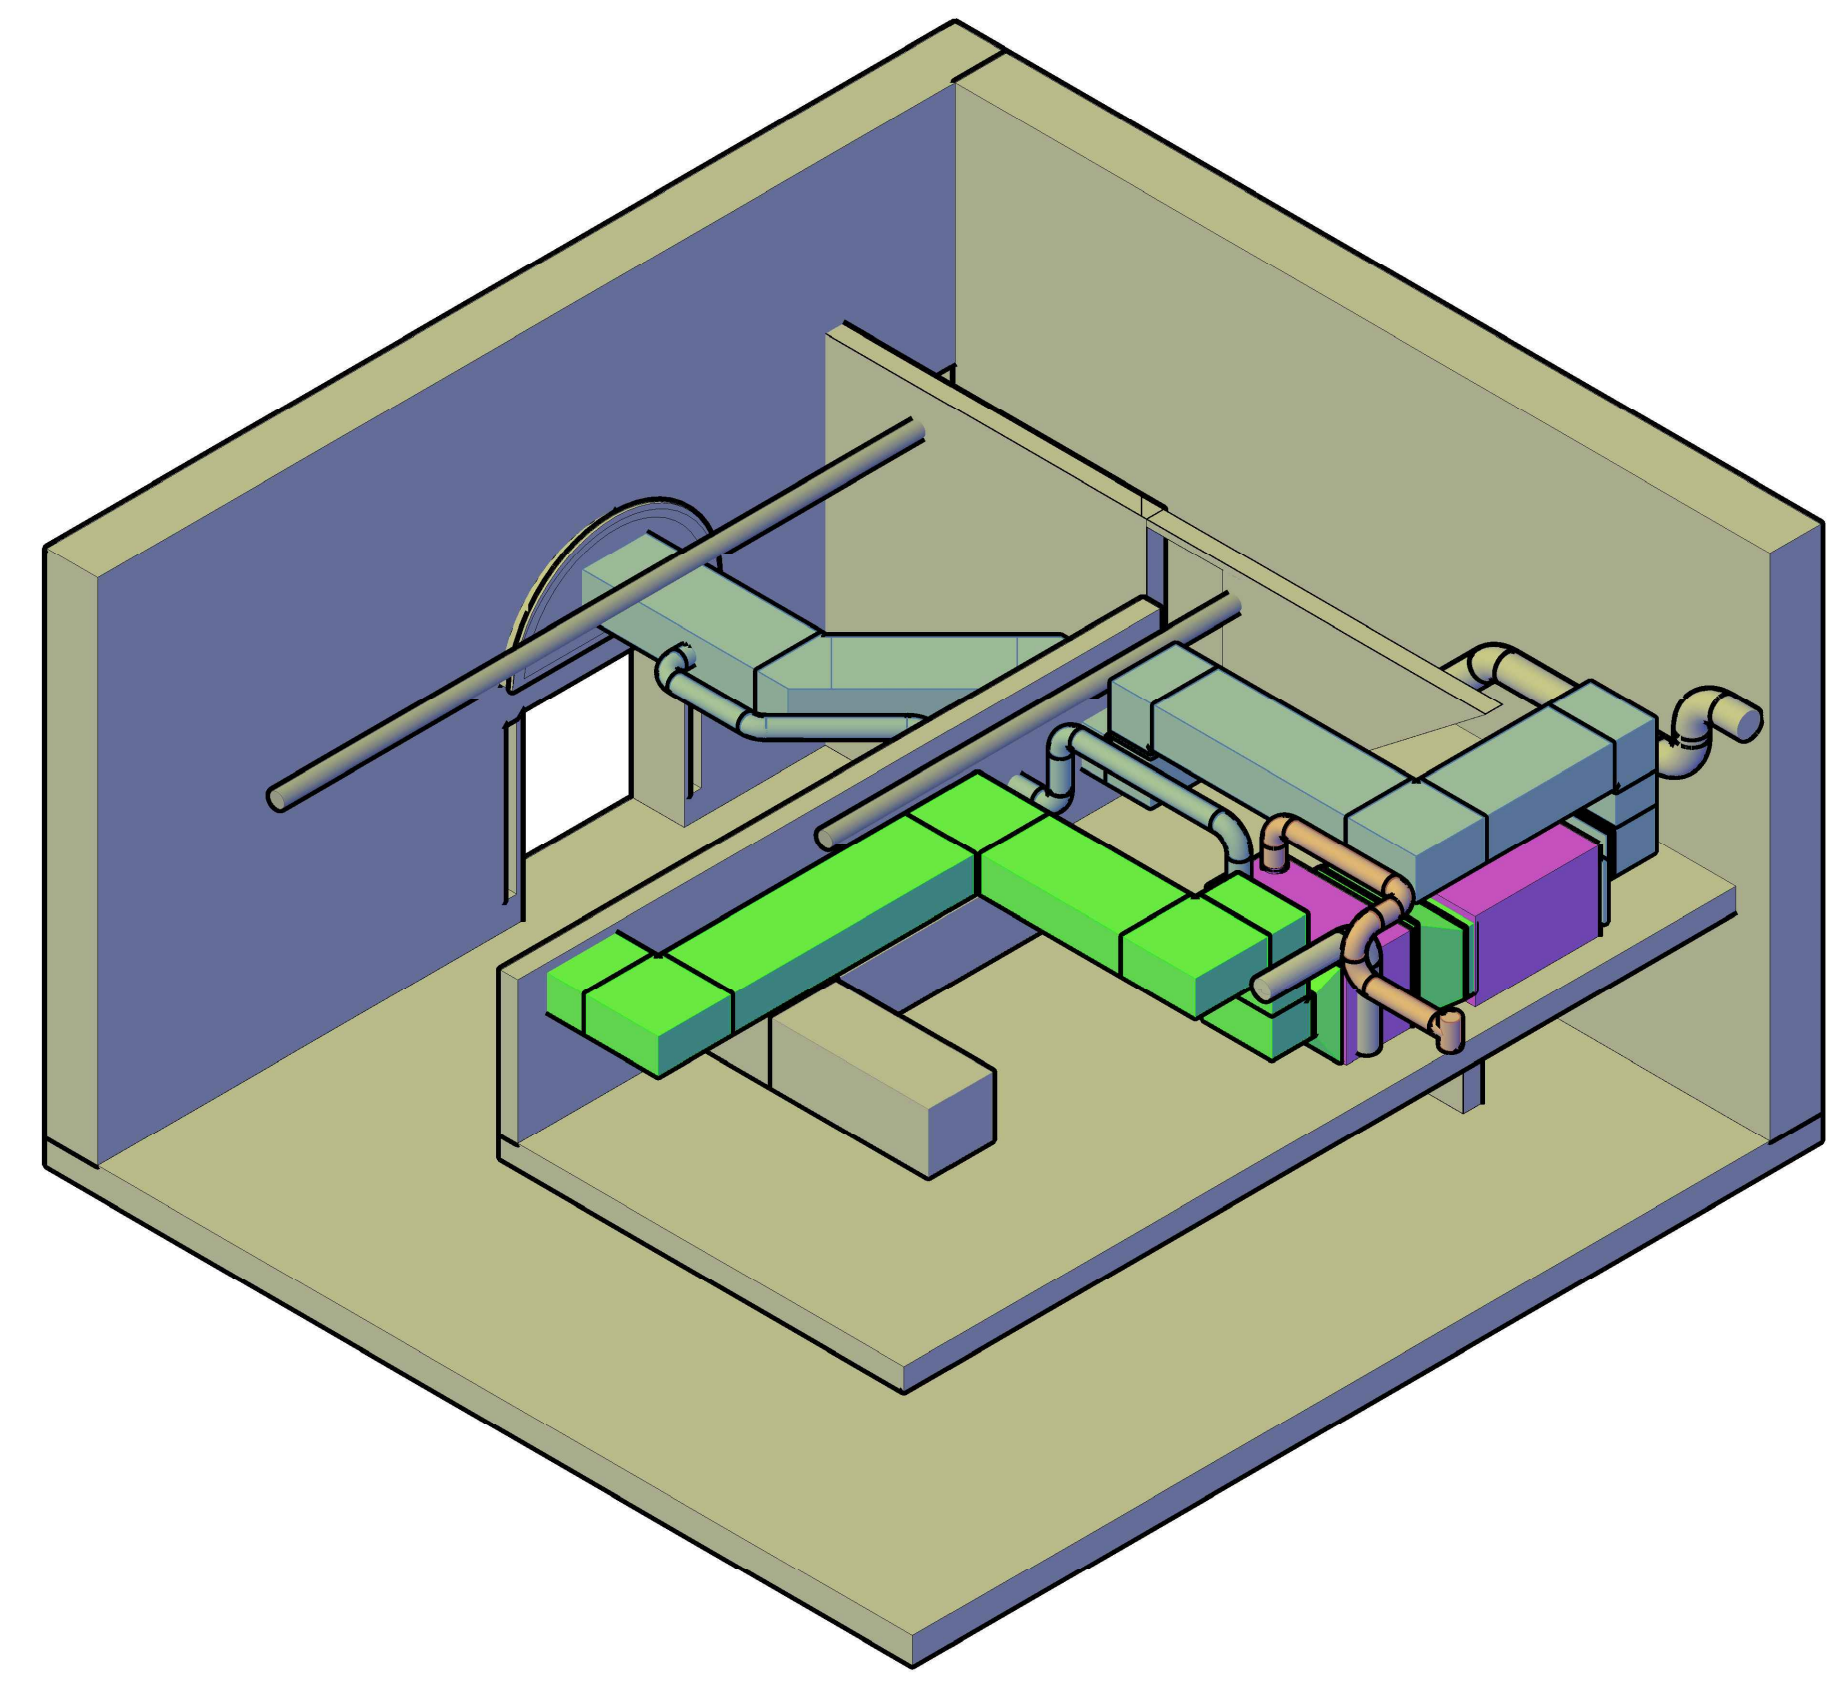

MECH ISOMETRIC VIEW
Scale: 1/4" = 1'-0"