




POINT	NORTH	EAST	ELEV	DESCRIPTOR
10	2971.04	3044.44	0.00	PC CALC
11	2980.96	3082.59	0.00	PC CALC
12	2996.15	3145.97	0.00	PC CALC
13	3004.50	3106.44	0.00	PC CALC
14	2999.35	3088.30	0.00	PC CALC
15	2997.54	3061.93	0.00	PC CALC
16	2997.08	3029.78	0.00	PC CALC
21	3037.79	3167.83	0.00	PC CALC
22	2967.80	3205.75	0.00	PC CALC
23	2934.24	3144.23	0.00	PC CALC
25	3002.57	3144.83	4553.33	TOP CONC
26	2986.17	3190.12	4565.00	TOP CONC
27	2970.92	3161.99	4565.00	TOP CONC
28	3017.82	3178.97	4553.33	TOP CONC
103	2997.69	3061.70	4546.27	PC
107	2980.96	3082.59	4573.84	PC
302	2997.27	3029.76	4538.25	PC
307	2936.30	3145.85	4571.78	PC
321	3004.49	3106.23	4550.17	PC
322	3000.35	3091.85	4549.27	PC
116	3036.58	3165.52	4545.61	DV
601	3022.70	3159.88	4545.75	DV
602	3032.49	3135.80	4545.75	RP
603	3013.62	3153.68	4547.03	DV
604	3002.49	3141.53	4549.46	DV
605	2995.23	3148.81	4549.46	RP
606	2990.47	3140.02	4552.60	DV
607	3029.98	3149.89	4544.55	DV
608	3027.25	3148.77	4545.15	DV
609	3028.33	3145.43	4546.43	DV
610	3011.20	3133.68	4548.86	DV
611	2975.58	3134.44	4552.86	DV
612	3033.28	3157.70	4545.08	CL
614	3024.95	3154.33	4545.45	CL
615	3017.98	3149.55	4546.73	CL
616	3006.84	3137.81	4549.16	CL
617	2987.61	3134.75	4552.30	CL
618	2984.75	3129.47	4552.00	DV
619	2986.06	3153.78	4553.33	DV

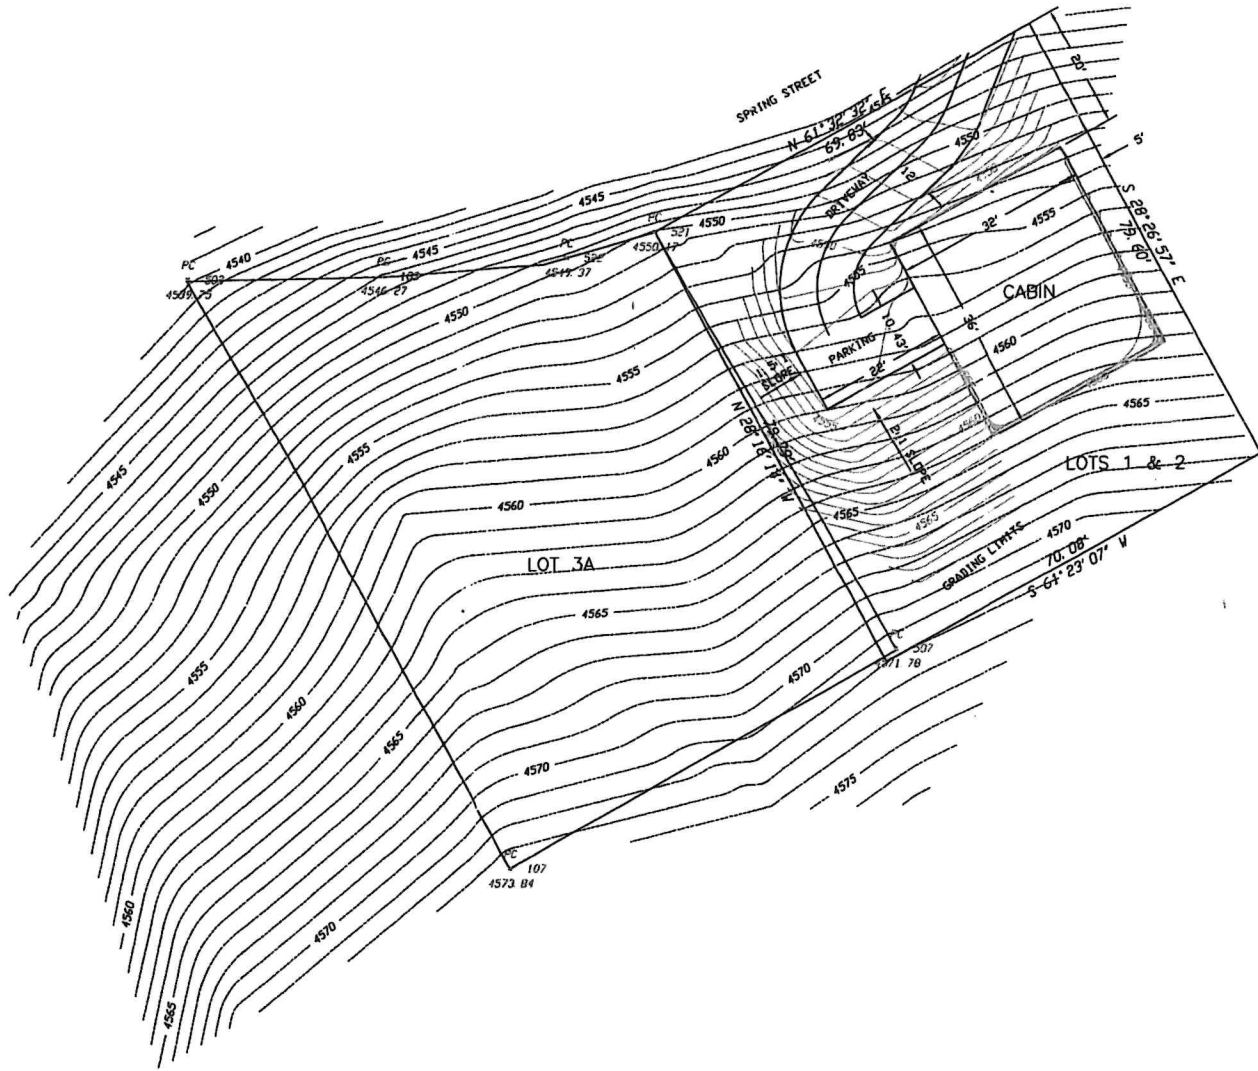


SCALE 1" = 20'
MARCH 29, 2021



SURVEY: _____ DATE: _____ DRAW: _____ DATE: _____	DESIGN: _____ DATE: _____ CHECK: _____ DATE: _____	SCHREIER ENGINEERING 10944 C UNITY CLUB ROAD BELLE FOURCHE, SD 57717 PHONE (605) 892-2051 FAX (605) 723-2051 email: sc@schreier-engineers.com	REV. # DESCRIPTION CHKD DATE	SHEET TITLE: SITE GRADING PLAN PROJECT: ROTHENHOEFER CABIN DEADWOOD, SD	SHEET 1 OF 5 PROJECT NO 1095
--	---	--	------------------------------	---	---------------------------------

View 16.jpg

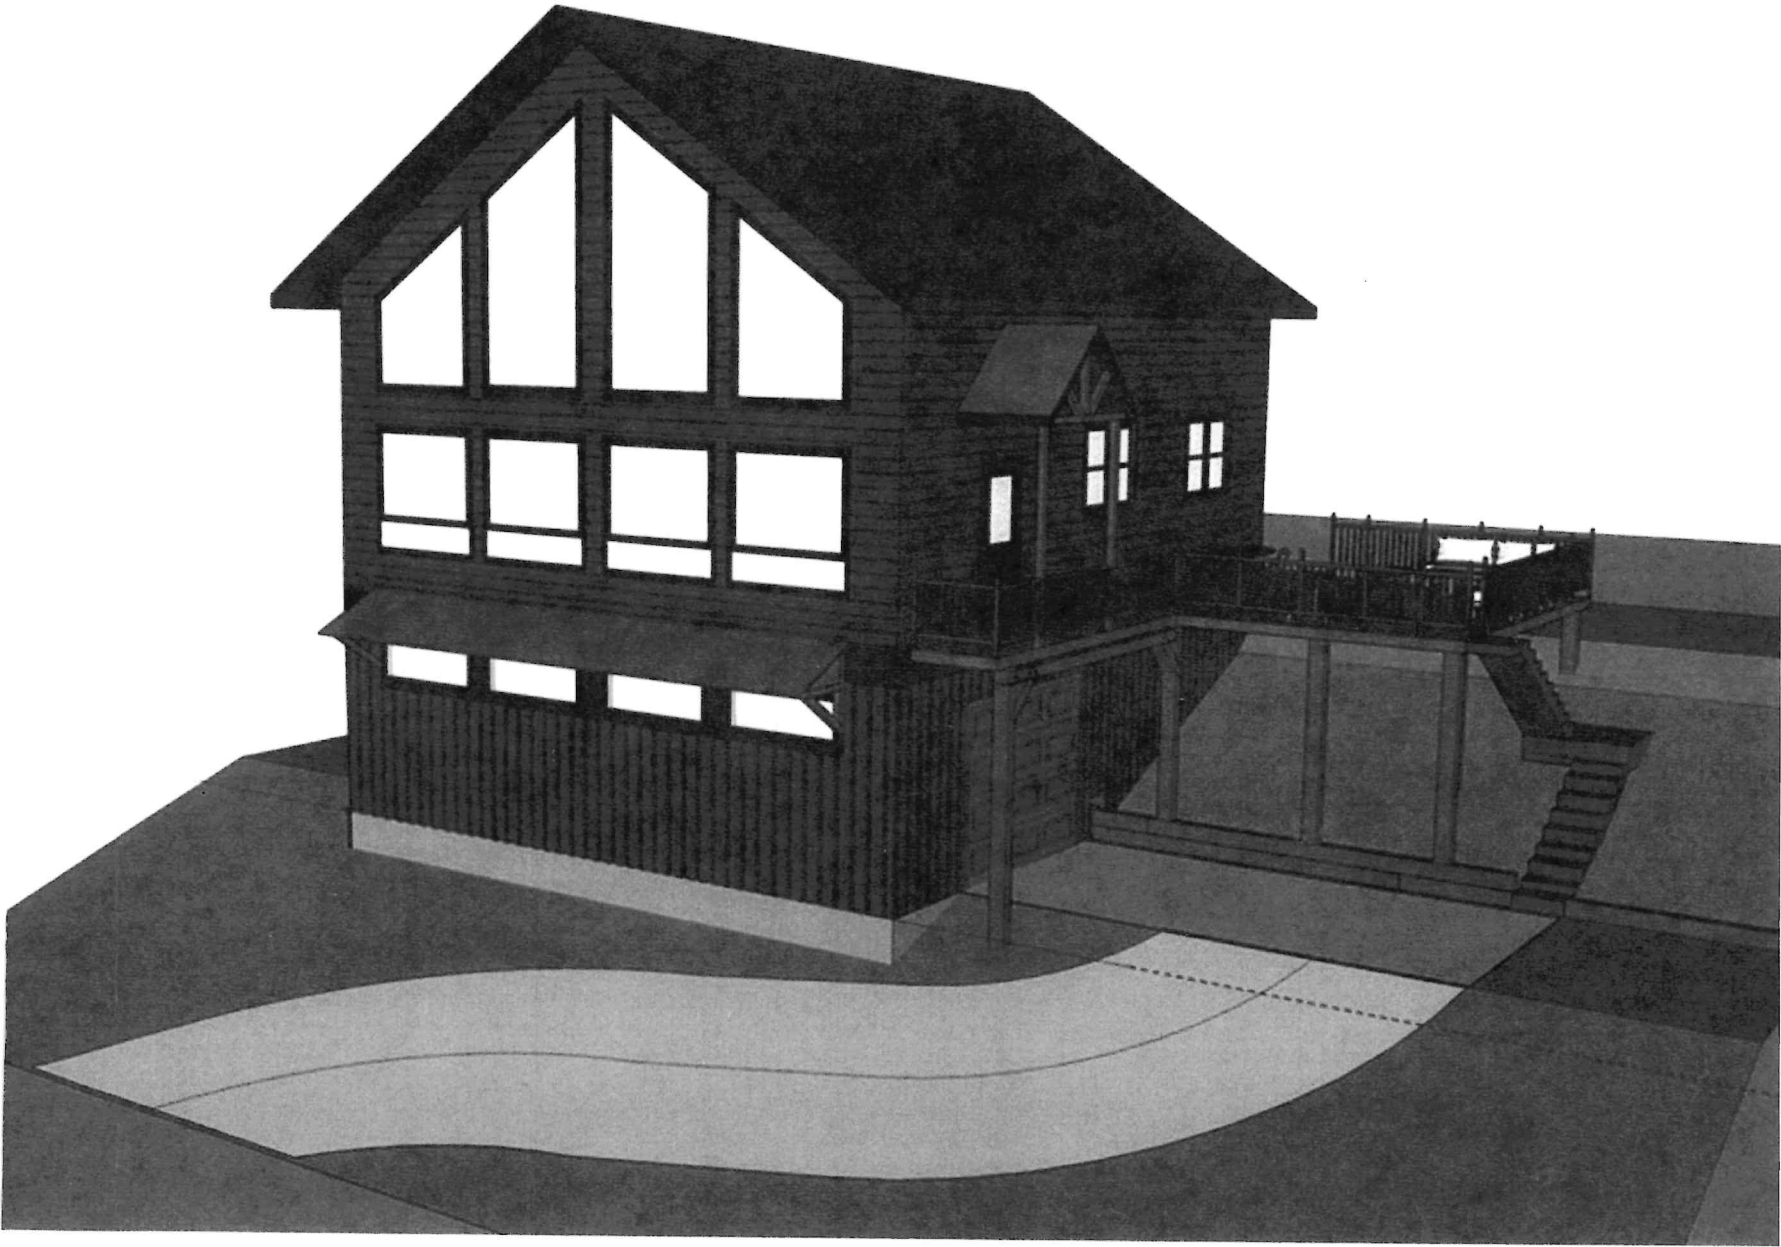


FIELD LAND SURVEYING

3412 Meadowbrook Drive - Rapid City, South Dakota 57702
Phone 605-342-6155 Fax 605-346-1621

Division of P.L.S. Inc.


HOWARD ADDITION

City of Deadwood

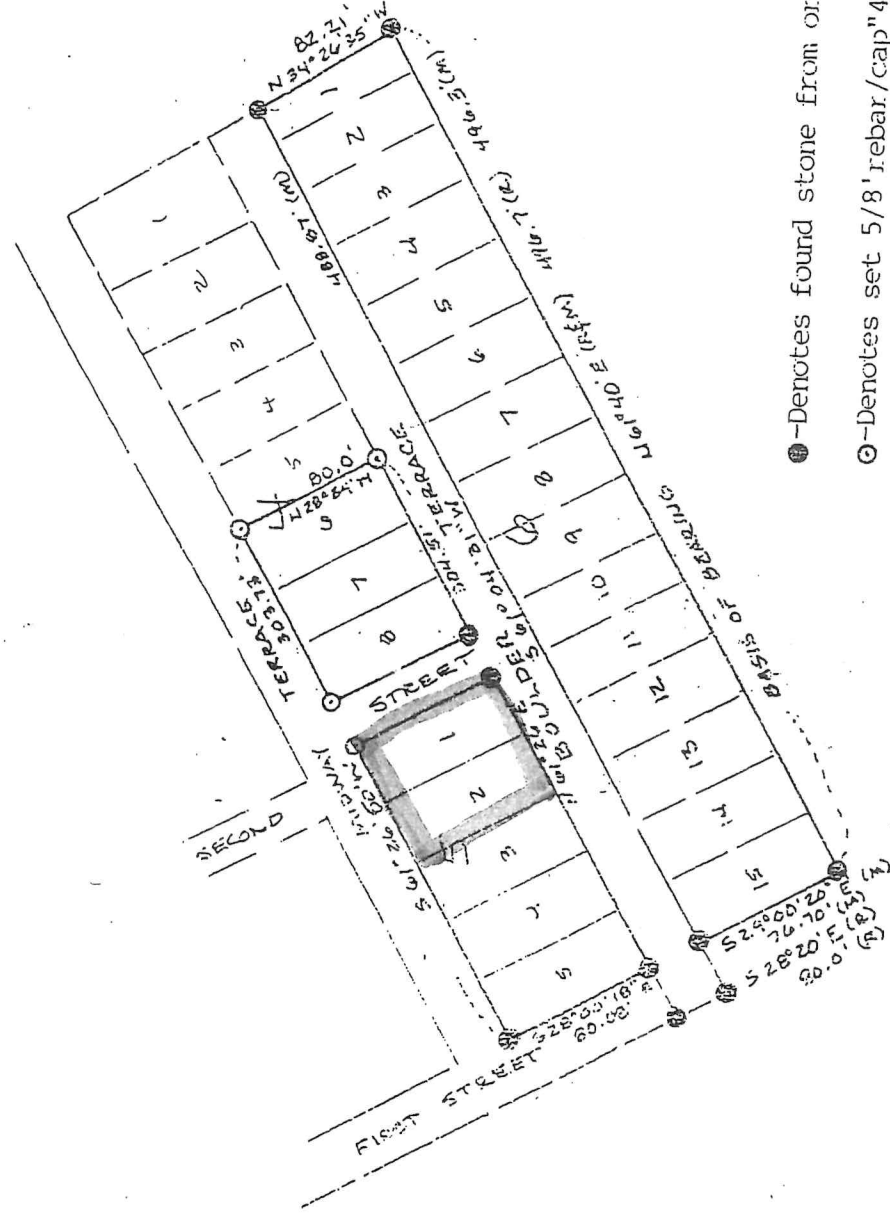

● - Denotes found stone from original survey

○ - Denotes set 5/8" rebar/cap "4208"

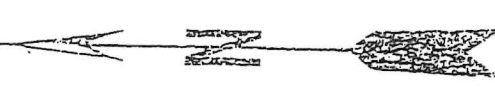

1" = 100'

LEGAL DESCRIPTION Lots 1 thru 15 of Block 6, Lots 6, 7 and 8 of Block 4, and Lots 1 thru 5 of Block 5 of Howard Addition to the City of Deadwood, South Dakota.

Drawn by	MJP
Approved by	MJP
Date	6/20/95
Project Number	94.143
Sheet	1 of 1

REGISTERED LAND SURVEYOR
REG. NO. 4208
BOUNDARY SURVEY

I, Mark J. Polenz, do hereby certify that I have surveyed the above described property and that I am a Registered Land Surveyor in the State of South Dakota.

Mark J. Polenz
Reg. No. 4208