

The background of the entire image is a stylized American flag with a blue field of white stars in the upper left and red and white stripes in the lower right. The text is overlaid on this background.


Central Oregon Veterans Village

Board of County
Commissioners 4/12/23

Central Oregon Veterans Village

- Transitional Shelter Community for Homeless Veterans
 - 15 Cabins/Shelters and Community Building
 - Opened 11/11/21, one year after application approval under HB4212
 - Public-Private Partnership with City of Bend, Deschutes County, Bend Heroes Foundation and Central Oregon Veterans Outreach
 - Objective: To End Homelessness for Central Oregon's Veterans
 - Get homeless Veterans back on their feet so they can gain permanent housing and self sufficiency
 - Modeled after Clackamas County's successful operation
 - 20 Homeless Veterans transitioned to Permanent housing over 2 years
 - Acute Need for a solution to Veteran Homelessness in Central Oregon
 - COVO VBNL* numbers more than 180 Individuals
- *Veterans by Name List, homeless veterans counted by COVO



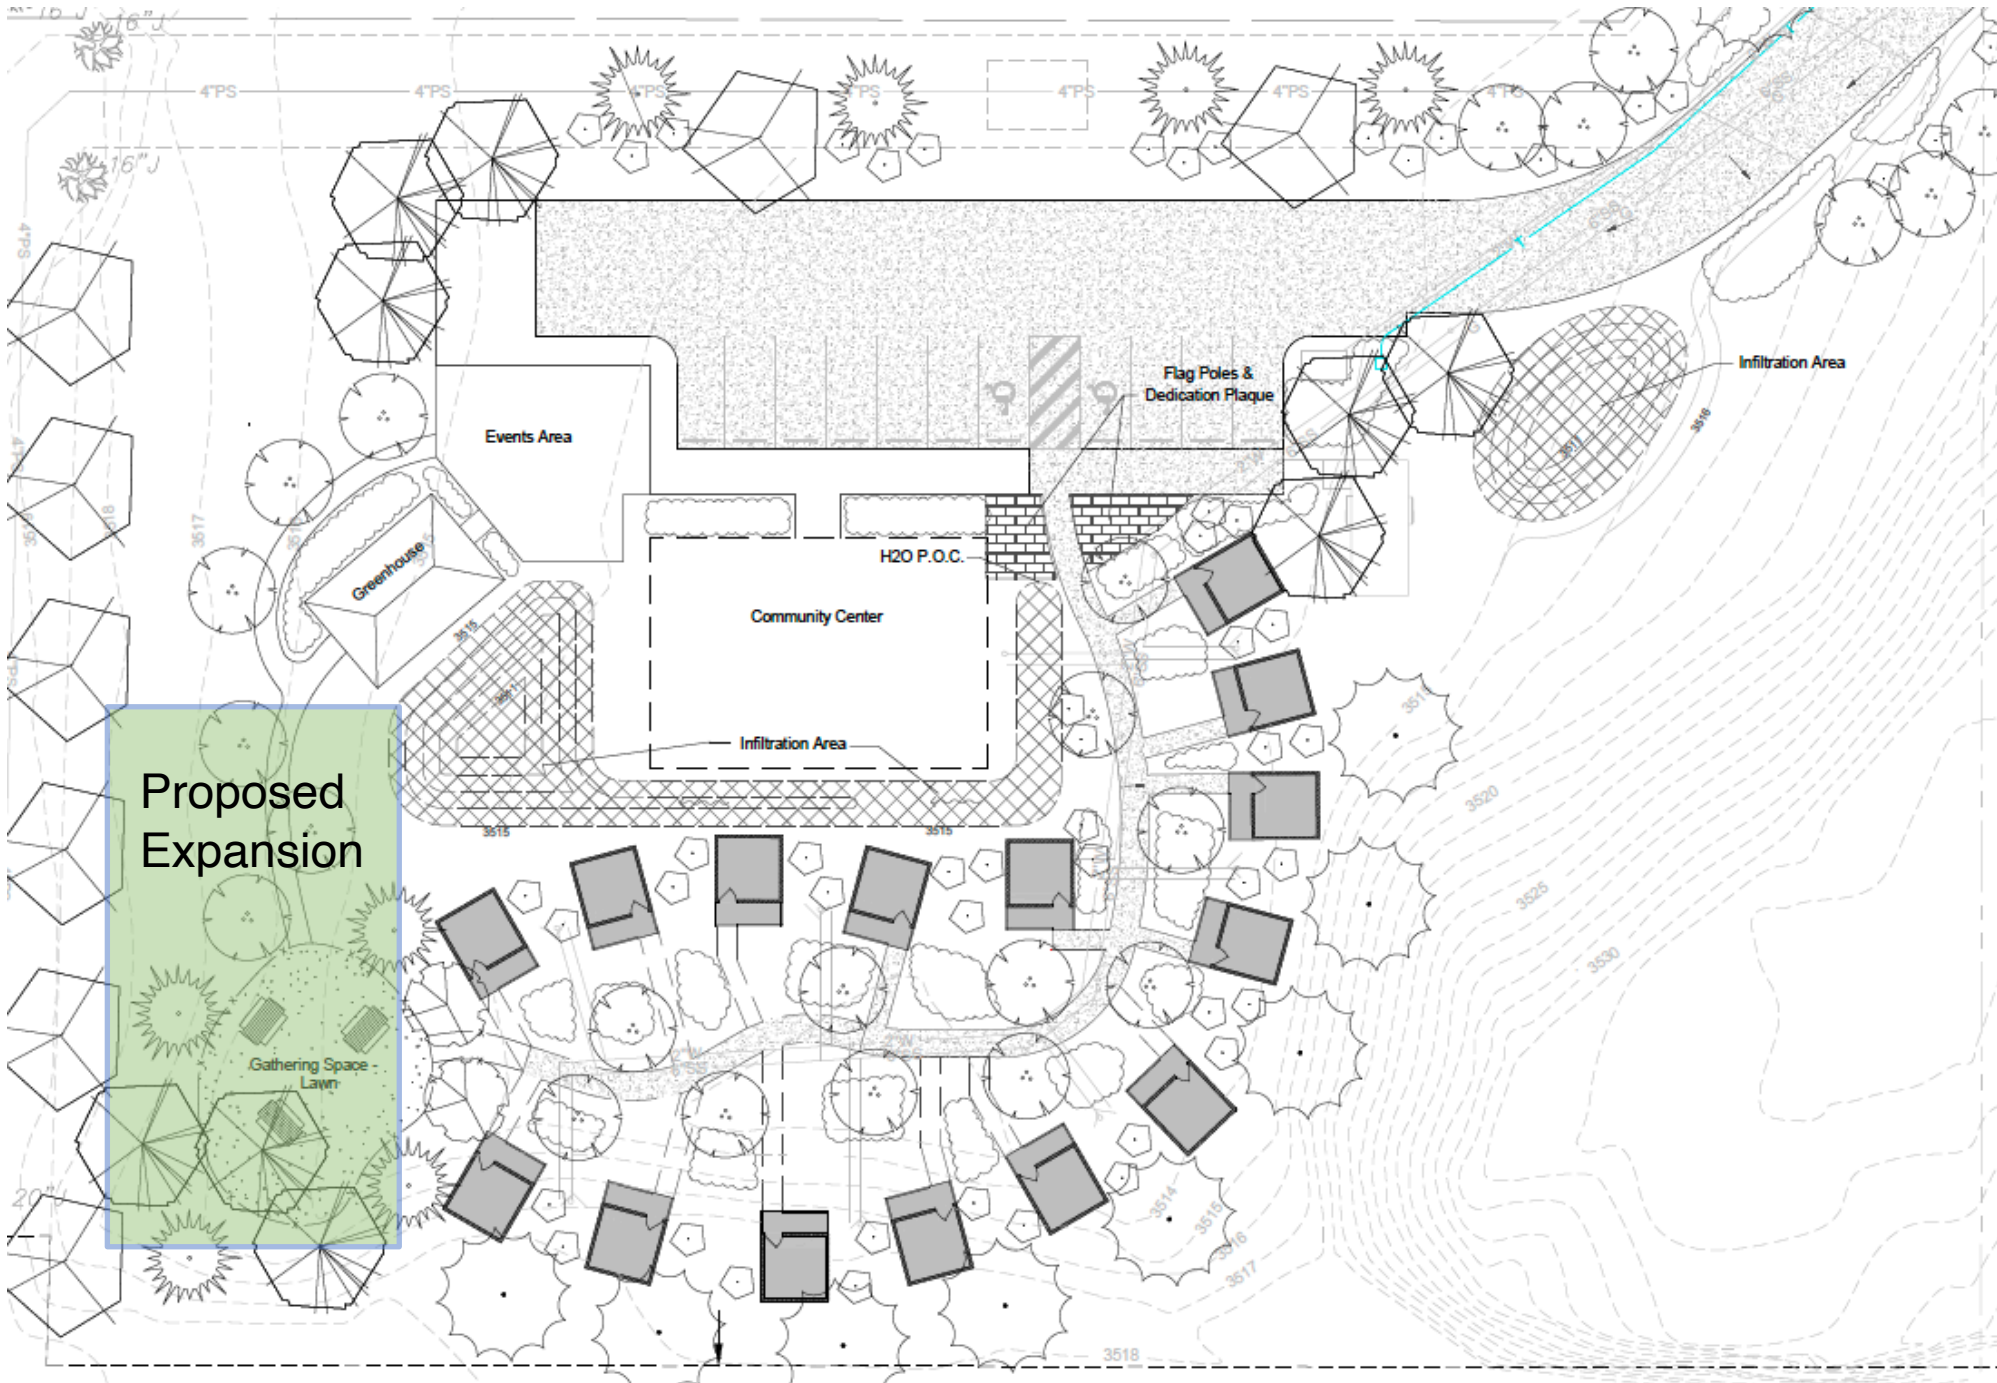

Proposed
Expansion

Events Area

Greenhouse

Community Center

H2O P.O.C.

Flag Poles &
Dedication Plaque

Infiltration Area


Infiltration Area

Gathering Space -
Lawn

Shelter Unit



- 150 Sq FT +/-
- Insulated
- Heated/Air Conditioned
- Toilet
- Sink
- Table
- Closet
- Locking Door

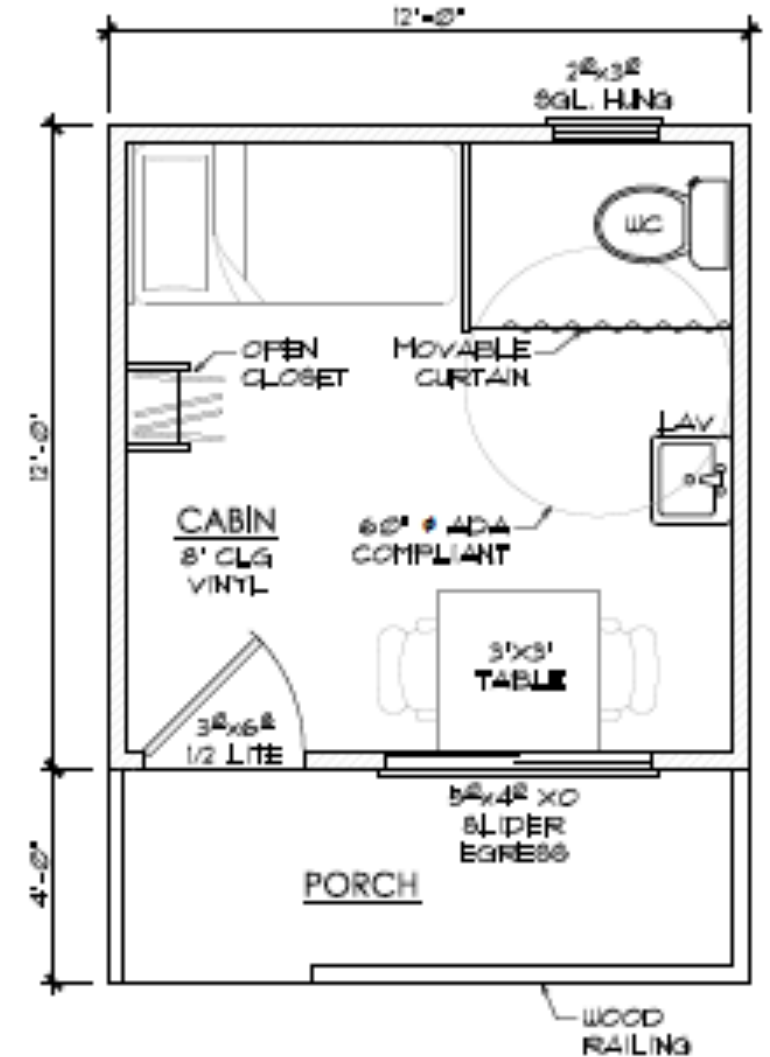

FLOOR PLAN

SCALE: 1/4" = 1'-0"

Project scope

- Add 7 Cabins for a total of 22 shelters
 - Excavate, Fill and Grade Eastern portion of property
 - Expand utilities
 - Construct 7 12x12 Cabins, same design as original 15
 - Minor changes to improve ease of construction
 - Pave Perimeter Path
 - Landscaping

Project Budget

- Site Preparation \$205,000
 - Excavation/Fill/Grading \$100,000
 - Utilities \$50,000
 - Paving \$40,000
 - Landscaping \$15,000
- Cabin Construction \$245,000
- Total Project \$450,000
- Request Funding from Deschutes County of 1/3 of project costs =\$150,000

Project Timeline

- Engineering 5/15/23
- Excavation/Utilities 7/1/23
- Grading/Fill 8/1/23
- Cabin Construction 10/1/23
- Occupancy 11/11/23

Questions?

centraloregonveteransvillage.org

bendheroes@gmail.com