

REVIEWED

LEGAL COUNSEL



For Recording Stamp Only

BEFORE THE BOARD OF COUNTY COMMISSIONERS OF DESCHUTES COUNTY, OREGON

A Resolution Initiating the Vacation of a
Portion of Fryrear Road in Deschutes
County, Oregon, Describing the Property
Proposed to be Vacated, the Reasons for the
Vacation, and Requesting that the County
Road Official File a Report.

*
*
*
*
*
*
*

RESOLUTION NO. 2022-057

WHEREAS, the owners of more than sixty percent of property abutting a portion of the right of way for Fryrear Road in Township 15S, Range 11E, Section 20, W.M., which was established by Deschutes County order recorded as Deschutes County Commissioners Journal Volume 1, Pages 341 and 342 and is described in Exhibit "A" and depicted in Exhibit "B", attached hereto and by this reference incorporated herein, petitioned for the vacation of said road right of way; now, therefore,

BE IT RESOLVED BY THE BOARD OF COUNTY COMMISSIONERS OF DESCHUTES COUNTY, OREGON, as follows:

Section 1. That it is the intent of the Board of County Commissioners of Deschutes County, Oregon, to consider vacation of a portion of the right of way for Fryrear Road, as described in Exhibit "A" and depicted in Exhibit "B".

Section 2. That the County Engineer, on behalf of the County Road Official, shall file a report with the Board of County Commissioners that includes a description of the ownership and uses of the property subject to these vacation proceedings and an assessment of whether the vacation would be in the public interest.

Section 3. That a hearing before the Board of County Commissioners shall be held on Wednesday, October 5, 2022, at 9:00 a.m. in the Barnes and Sawyer Rooms of the Deschutes County Services Center, 1300 NW Wall Street, Bend, Oregon 97701, for consideration of information contained in the County Engineer's report as well as any information that controverts or supports matters presented to the Board in the course of the vacation proceedings or that alleges any new matter relevant to the proceeding.

Dated this _____ day of _____, 2022.

BOARD OF COUNTY COMMISSIONERS
OF DESCHUTES COUNTY, OREGON

PATTI ADAIR, Chair

ATTEST:

ANTHONY DEBONE, Vice Chair

Recording Secretary

PHIL CHANG, Commissioner

EXHIBIT A

W.F. Fryrear Road Vacation

All of that certain right-of-way of the W.F. Fryrear Road established by Deschutes County in 1921 lying within the Northeast One-Quarter of the Northeast One-Quarter (NE1/4 NE1/4) and the Southeast One-Quarter of the Northeast One-Quarter (SE1/4 NE1/4) of Section 20, Township 15 South, Range 11 East, Willamette Meridian, Deschutes County, Oregon.

See attached Exhibit B, entitled "W.F. Fryrear Road Vacation", which is made a part hereof.

6/27/2022

REGISTERED
PROFESSIONAL
LAND SURVEYOR


Christopher R. Munson

OREGON
MARCH 11, 2014
CHRISTOPHER R. MUNSON
80548PLS

RENEWS: 12/31/2022

EXHIBIT B
W.F. FRYREAR ROAD VACATION

LOCATED IN A PORTION OF THE NE1/4 NE1/4 AND THE SE1/4 NE1/4
OF SECTION 20, TOWNSHIP 15 SOUTH, RANGE 11 EAST,
WILLAMETTE MERIDIAN, DESCHUTES COUNTY, OREGON

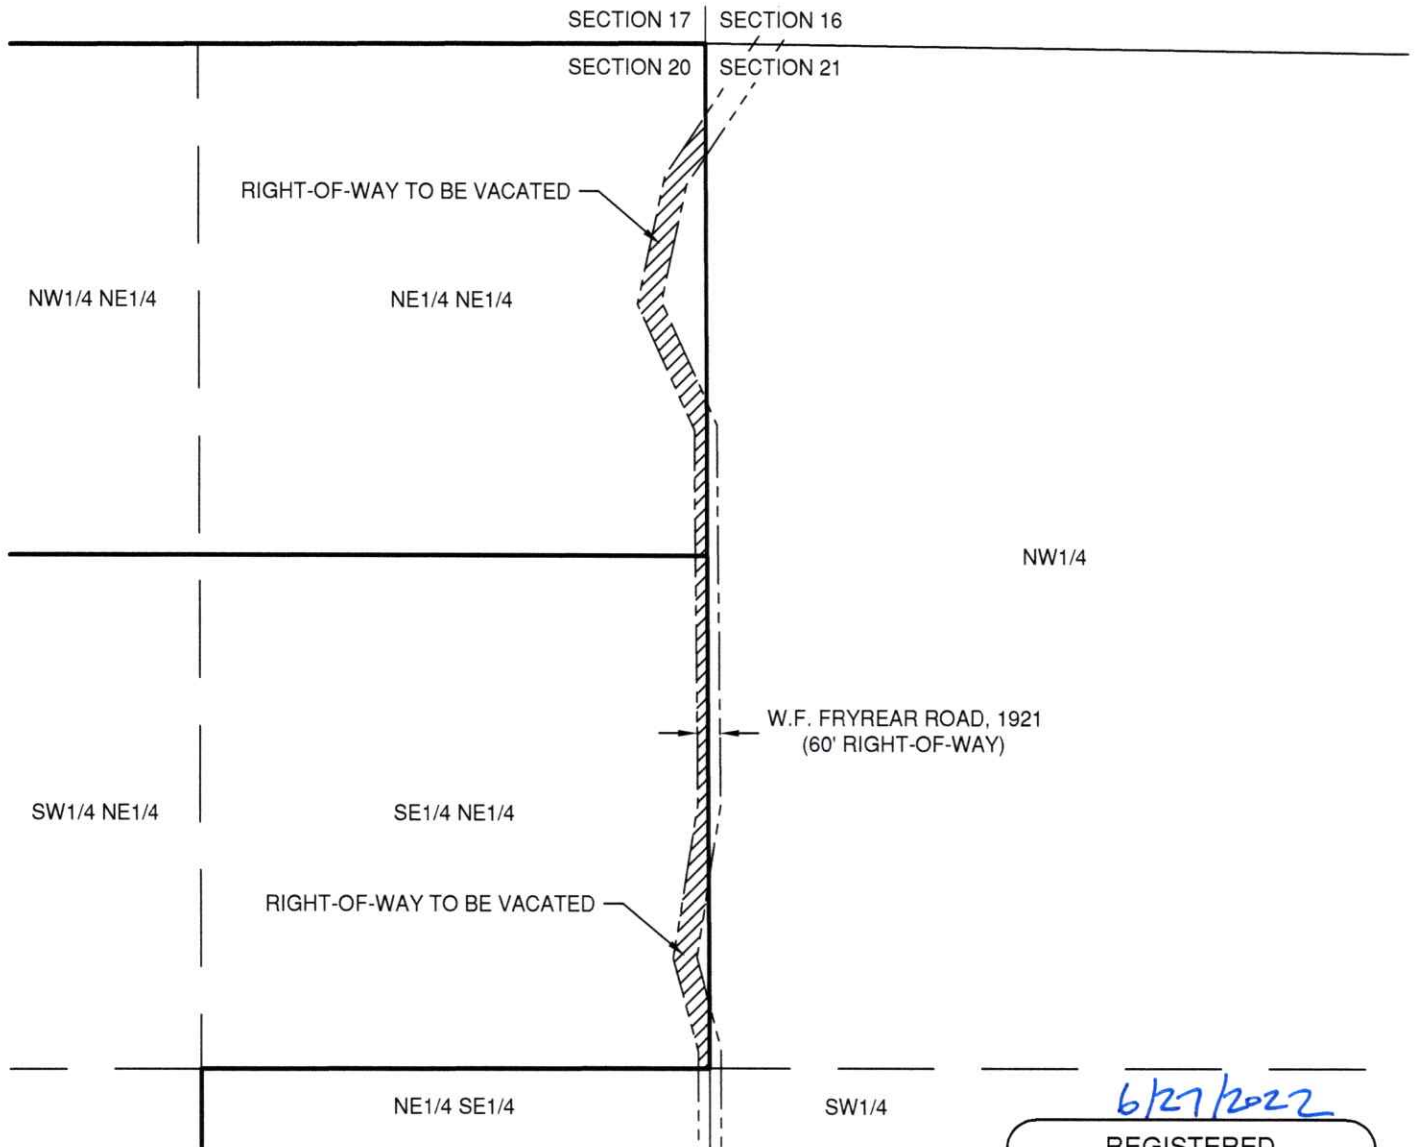

PREPARED BY:



Munson & Associates
civil engineers | land surveyors

845 NORTHEAST 11TH STREET
BEND, OREGON 97701



SCALE: 1" = 500'
DATE: 6/27/2022
W.O.#: 21-019

6/27/2022
REGISTERED
PROFESSIONAL
LAND SURVEYOR

Christopher R. Munson
OREGON
MARCH 11, 2014
CHRISTOPHER R. MUNSON
80548PLS

RENEWS: 12/31/2022