


INDEX OF SHEETS	
SHEET NO.	DESCRIPTION
A01	Title Sheet
A02	Index Of Sheets
A03	Std. Dwg. Nos.
A04 Thru A07	Plan Sheet Layout
A08 & A09	Survey Control Data


STATE OF OREGON
DEPARTMENT OF TRANSPORTATION
 PLANS FOR PROPOSED PROJECT
GRADING, DRAINAGE, STRUCTURE, PAVING, SIGNING, ILLUMINATION & SIGNAL
US20: TUMALO - COOLEY RD. (BEND) SEC.
McKENZIE - BEND HIGHWAY

DESCHUTES COUNTY
SEPTEMBER 2022

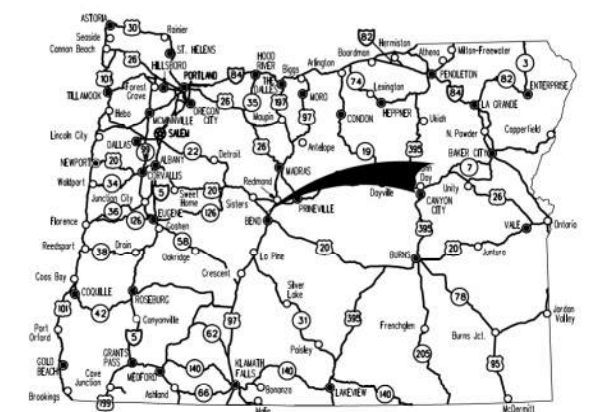

Overall Length Of Project - 3.12 Miles

ATTENTION:
 Oregon Law Requires You To Follow Rules Adopted By The Oregon Utility Notification Center. Those Rules Are Set Forth In OAR 952-001-0001 Through OAR 952-001-0100. You May Obtain Copies Of The Rules By Calling The Center (Note: The Telephone Number For The Oregon Utility Notification Center Is (503) 232-1987).

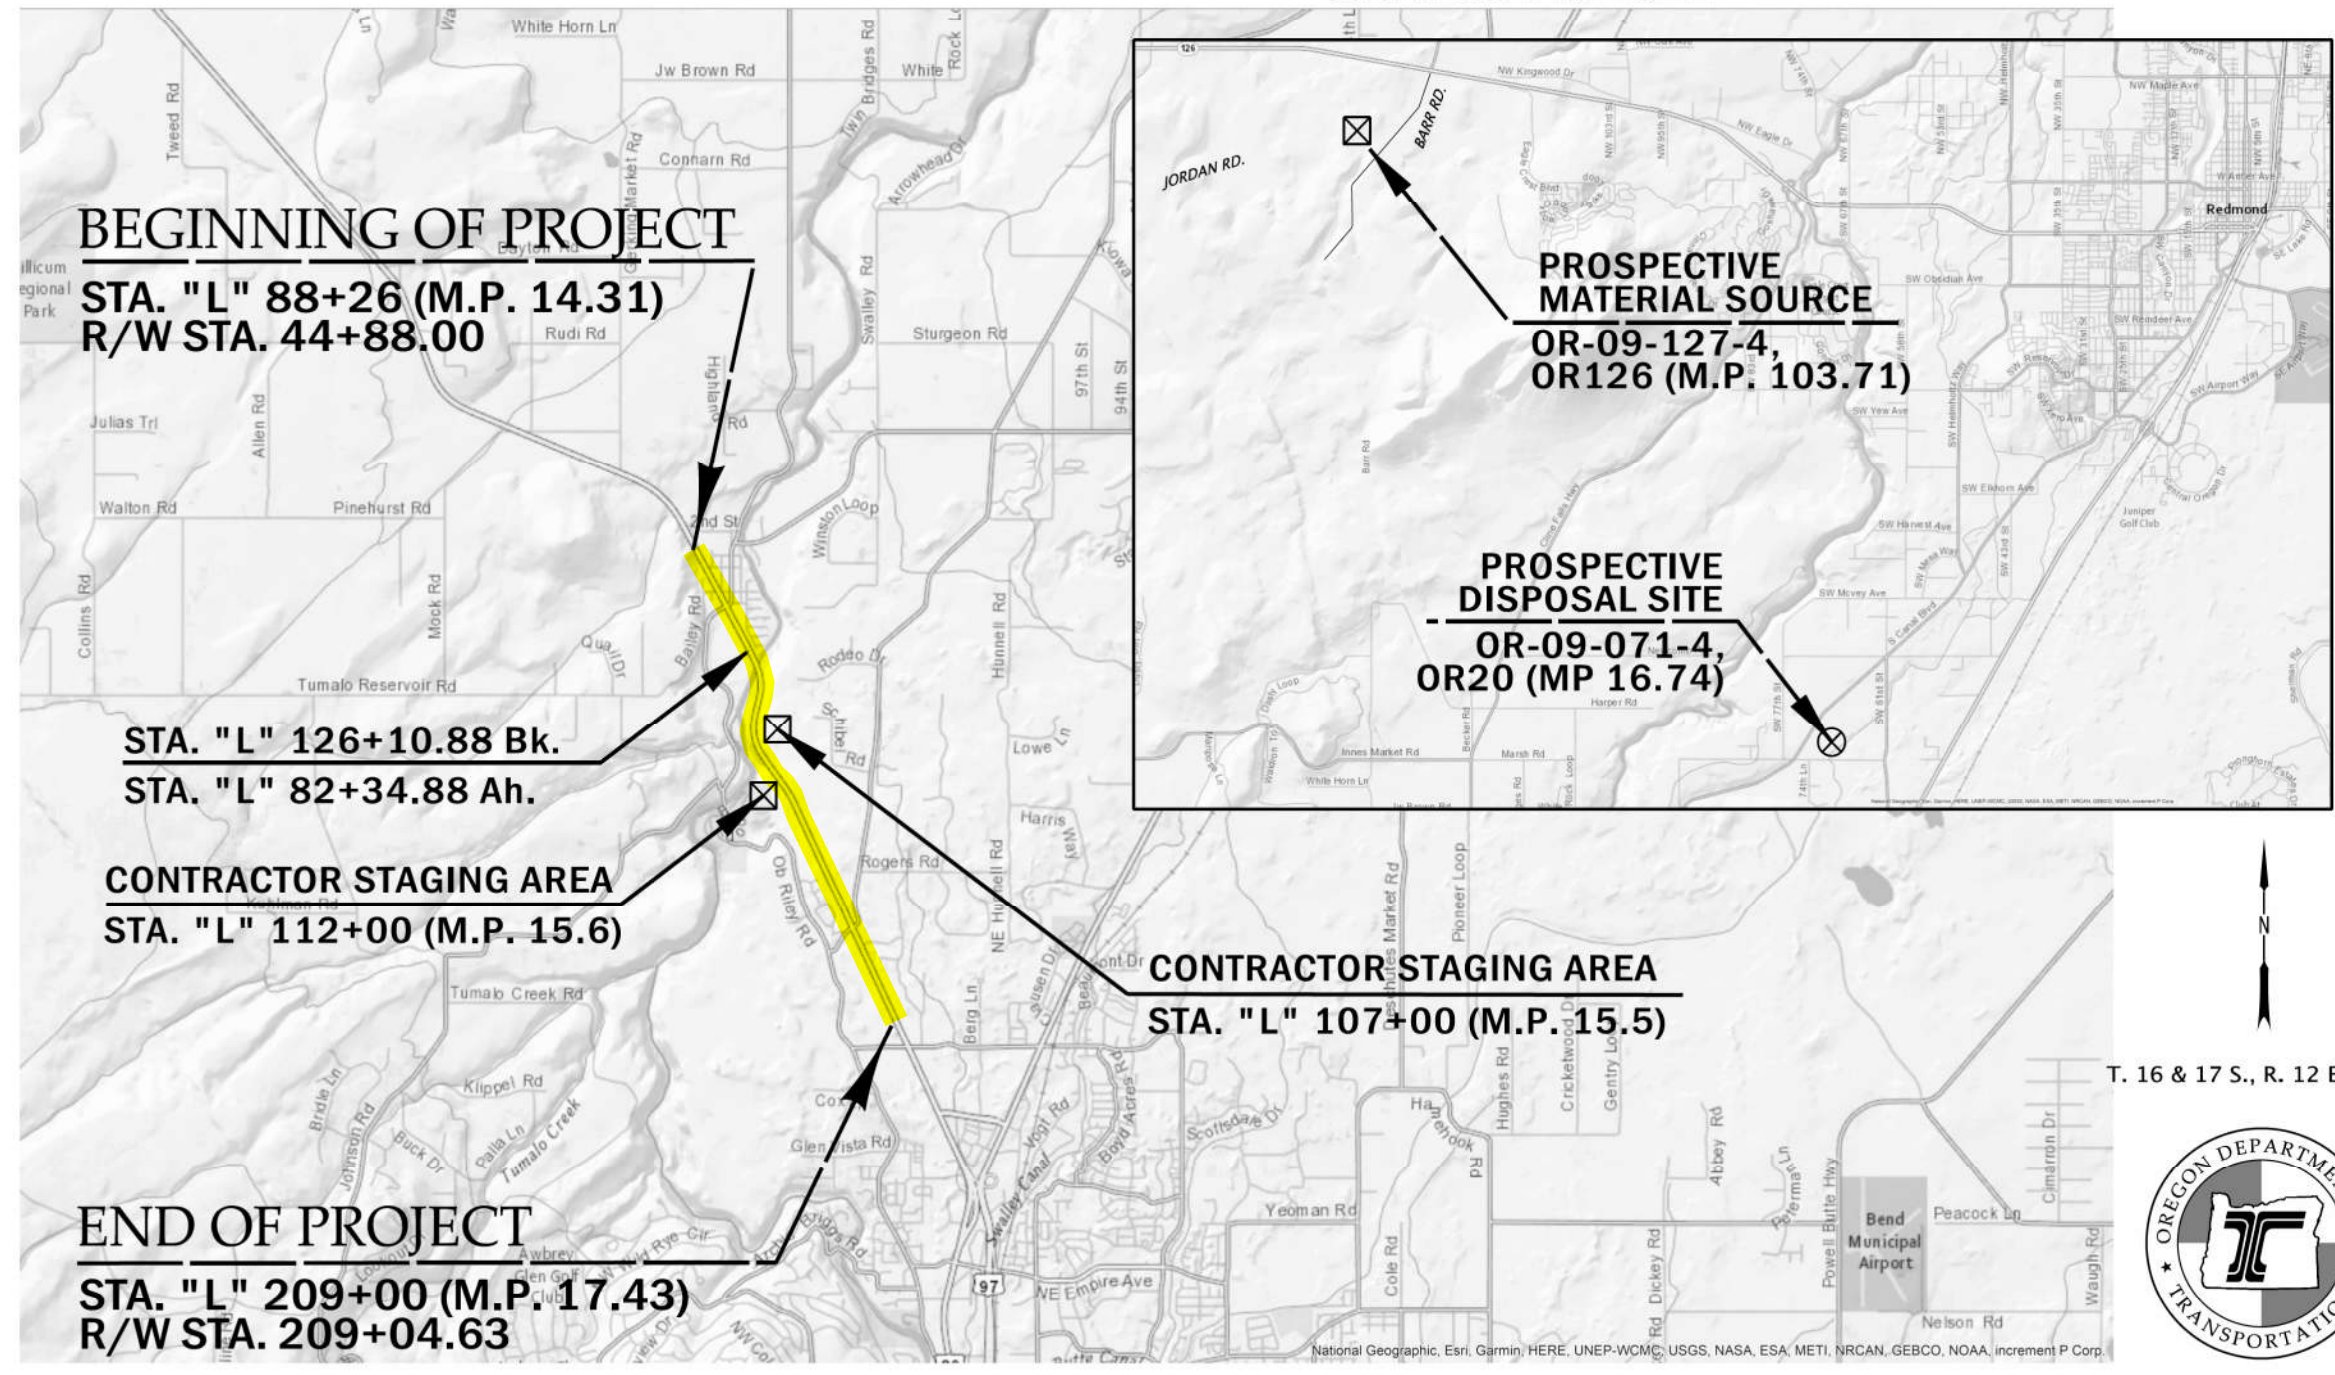

T. 16 & 17 S., R. 12 E., W.M.



OREGON TRANSPORTATION COMMISSION
 Robert Van Brocklin CHAIR
 Alando Simpson VICE CHAIR
 Julie Brown COMMISSIONER
 Sharon Smith COMMISSIONER
 Marclynn Burke COMMISSIONER
 Kristopher W. Strickler DIRECTOR OF TRANSPORTATION

These plans were developed using ODOT design standards. Exceptions to these standards, if any, have been submitted and approved by the ODOT Chief Engineer or their delegated authority.

Approving Authority: CLINE Jennifer
 *Jenn
 Digitally signed by CLINE Jennifer
 Date: 2022.07.12 11:08:36 -0700
 Signature & date
 Jenn Cline, P.E., Interim Region 4 TCM
 Print name and title
 Michael Kimlinger 2022.07.20
 12:33:06 -07'00'
 Concurrence by ODOT Chief Engineer

US20: TUMALO - COOLEY RD. (BEND) SEC. McKENZIE - BEND HIGHWAY DESCHUTES COUNTY		
FEDERAL HIGHWAY ADMINISTRATION	PROJECT NUMBER	SHEET NO.
OREGON DIVISION	S017(016)	A01