









# CONTRACT PLANS

## LEGEND

-  Under construction
-  Under traffic
-  Direction of traffic
-  Construction entrance
-  Construction sign
-  Temp. plastic drums on 20' max. spacing

## GENERAL NOTES

- All temporary sign locations shall be approved by the Engineer or County staff prior to placement

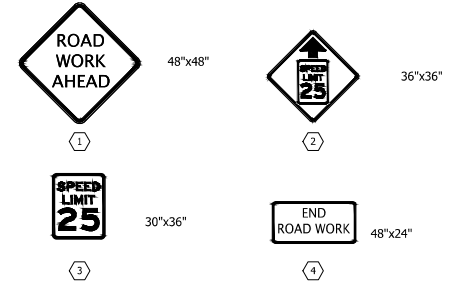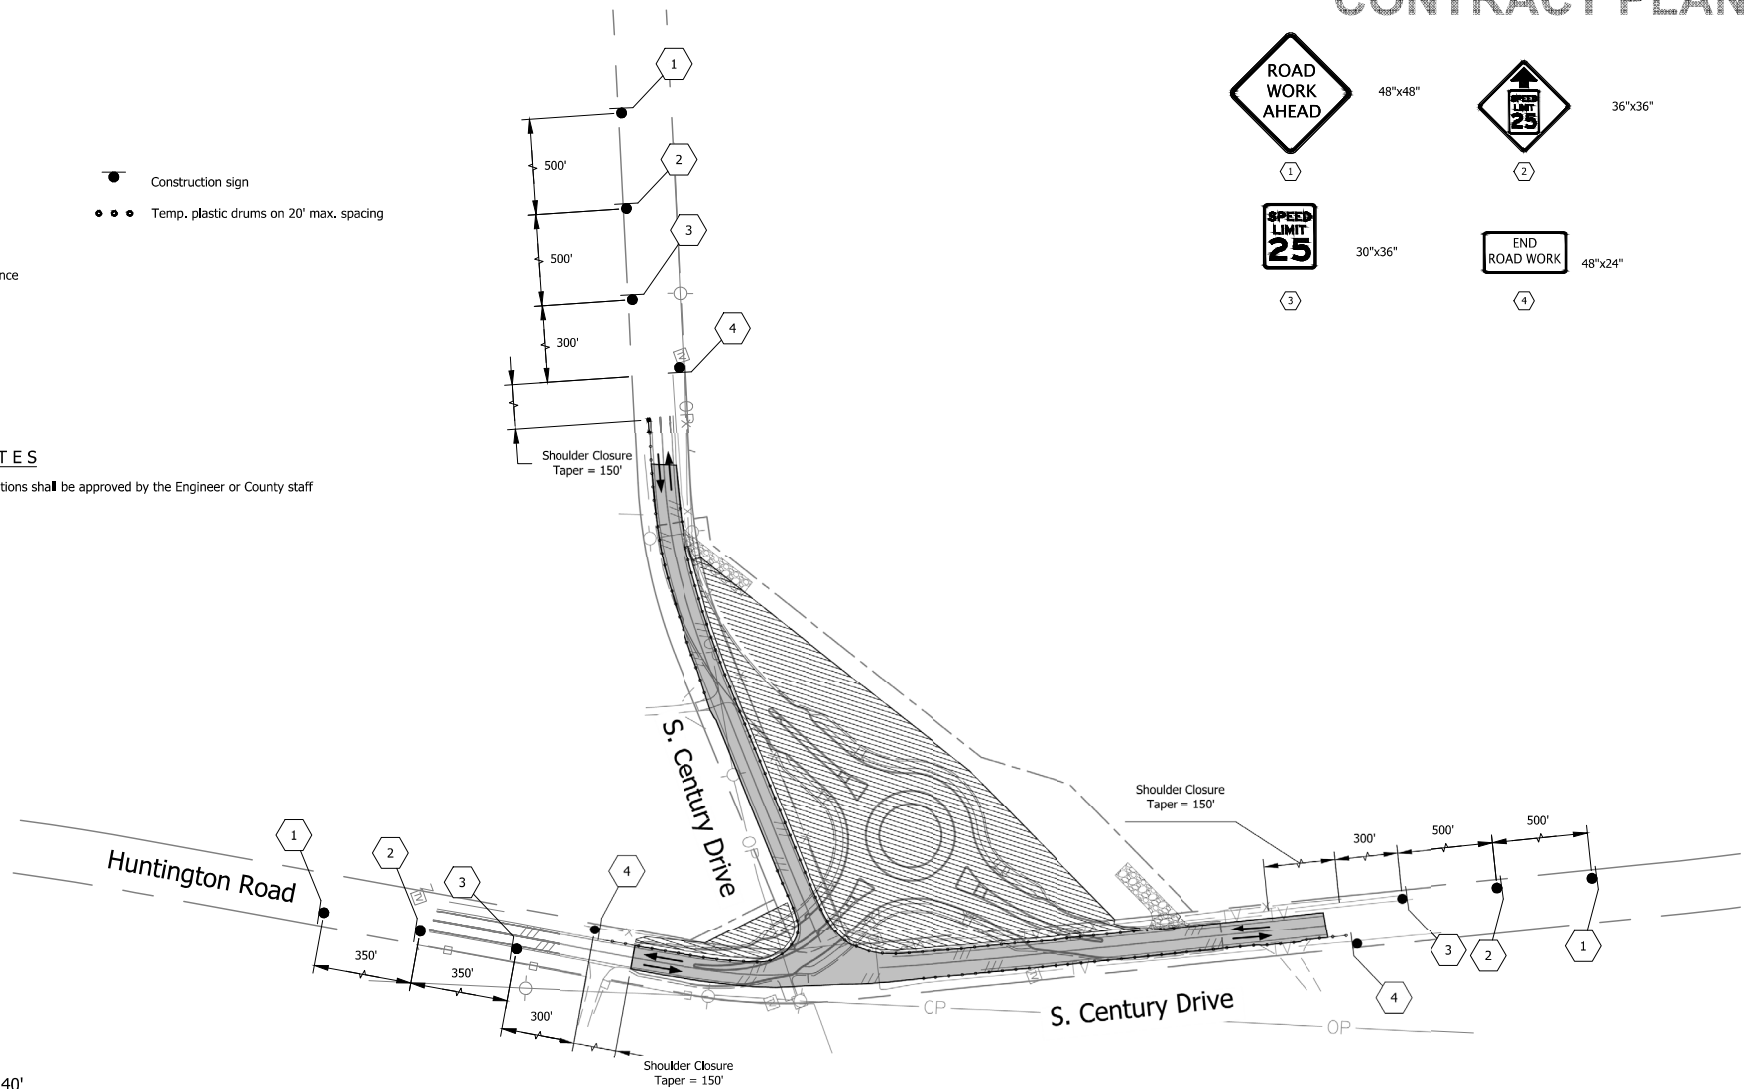

Scale: 1" = 140'

REVISIONS	DATE	BY	DESIGNED
			AXG
			AXG
			CHEKED
			508
			APPROVED

ONE INCH AT FULL SCALE, IF NOT SCALE ACCORDINGLY
FILE NAME
JOB No.
KAI PN 28922
DATE
07/23/2025



PROJECT NAME
S CENTURY DR/HUNTINGTON RD INTERSECTION IMPROVEMENTS DESCHUTES COUNTY, OREGON

TEMPORARY TRAFFIC CONTROL STAGE ONE
--

DRAWING NO.
9 OF 46
C1.4