


STATE OF OREGON
DEPARTMENT OF TRANSPORTATION
 PLANS FOR PROPOSED PROJECT
GRADING, DRAINAGE, STRUCTURE, PAVING, SIGNING, ILLUMINATION & SIGNAL
US20: TUMALO - COOLEY RD. (BEND) SEC.
MCKENZIE - BEND HIGHWAY

DESCHUTES COUNTY
 SEPTEMBER 2022


INDEX OF SHEETS	
SHEET NO.	DESCRIPTION
A01	Title Sheet
A02	Index Of Sheets
A03	Std. Dwg. Nos.
A04 Thru A07	Plan Sheet Layout
A08 & A09	Survey Control Data

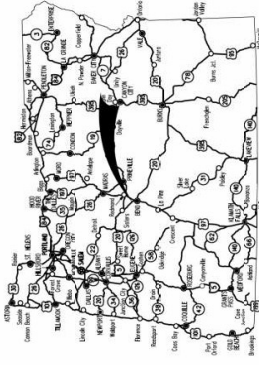

Overall Length Of Project - 3.12 Miles

ATTENTION:
 Oregon Law Requires You To Follow Rules Adopted By The Oregon Utility Notification Center. Those Rules Are Set Forth In OAR 952-001-0001 Through OAR 952-001-0100. You May Obtain Copies Of These Rules By Calling The Oregon Utility Notification Center For (503) 232-1987.

LET'S ALL
 WORK TOGETHER
 TO MAKE THIS
 JOB SAFE

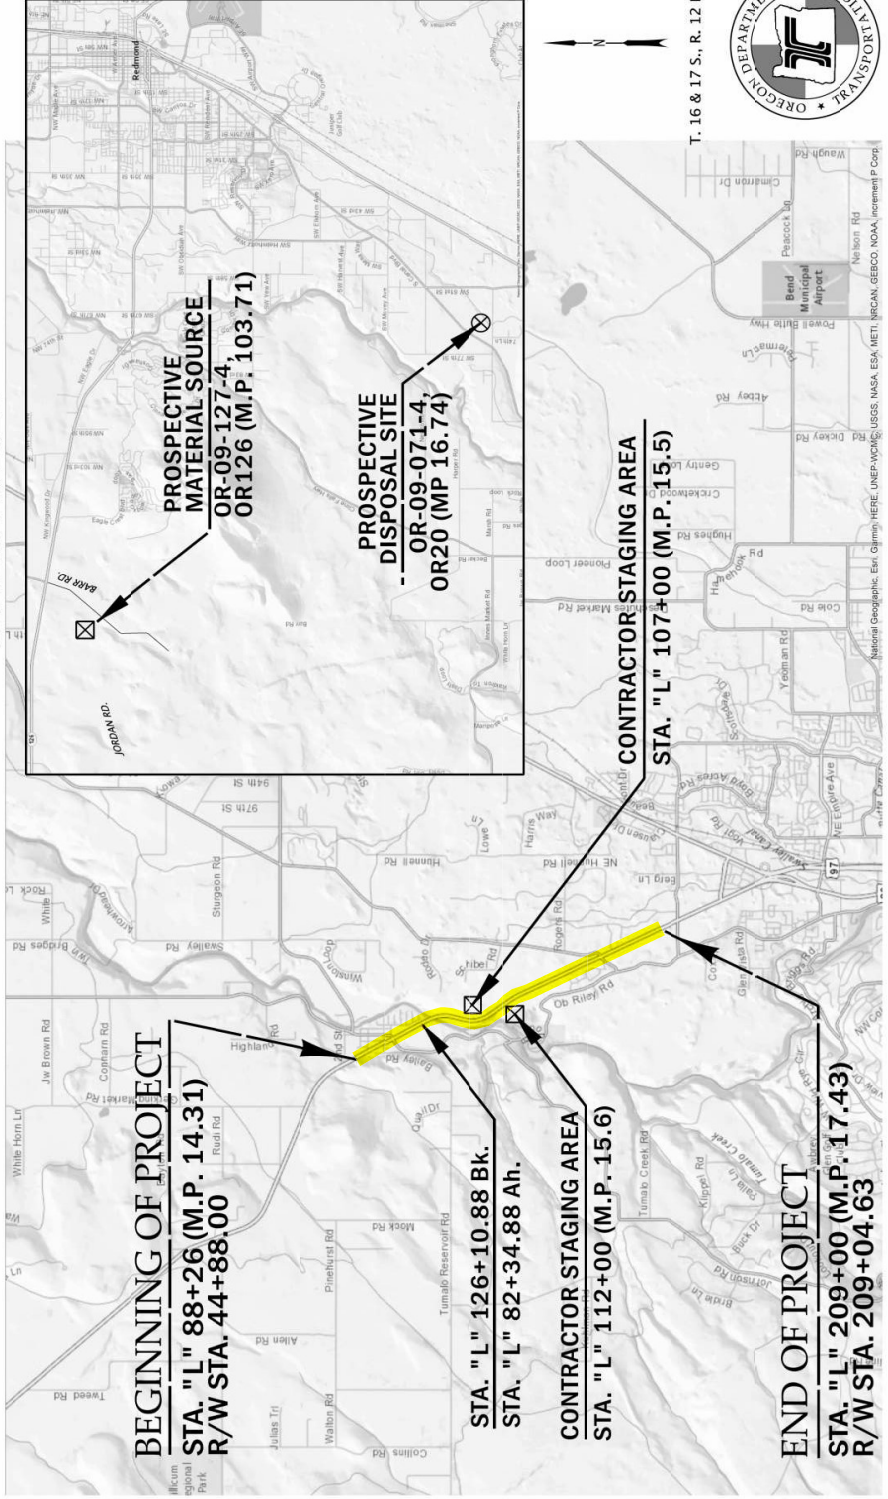

OREGON TRANSPORTATION COMMISSION
 Robert Van Brocklin
 Vice Chairman
 Julie Brown
 Sharon Smith
 Marilynn Burke
 Kristopher W. Strickler
 Chairman
 Commissioner
 Commissioner
 Director of Transportation

These plans were developed using ODOT design standards. Exceptions to these standards, if any, have been submitted and approved by the ODOT Chief Engineer or their delegated authority.

Approving Authority:
 CLINE Jennifer
 Signature & date

Jenn Cline, P.E., Interim Region 4 TCM
 Print name and title
 Michael Kimlinger, 12.33.08-0700
 Concurrency by ODOT Chief Engineer

US20: TUMALO - COOLEY RD. (BEND) SEC. MCKENZIE - BEND HIGHWAY DESCHUTES COUNTY	
FEDERAL HIGHWAY ADMINISTRATION	PROJECT NUMBER
OREGON DIVISION	SO17(016)
	SHEET INT.
	A01