



MISSISSIPPI TIDELANDS TRUST FUND PROGRAM

Request for Funding FY2023

Official Use Only

Public Access Managed Project

Project Number: _____

Average Merit Score: _____

Requesting Agency: _____

PROJECT SUMMARY

1. Title of Project: *red outlines indicate required fields*

Diamondhead Noma Drive Public Access Improvements

2. Location of Project:

Noma Drive
Diamondhead, Mississippi

3. Requesting Agency:

City of Diamondhead

4. Requesting Agency Representative:

- a. Name: Michael Reso, City Manager
- b. Phone: (228) 222-4626
- c. Fax: (228) 222-4390
- d. Address: 5000 Diamondhead Circle, Diamondhead, MS 39525
- e. Email: mreso@diamondhead.ms.gov

5. Project Manager:

- a. Name: Jason Chiniche, P.E.
- b. Phone: (228) 467-6755
- c. Fax: (844) 273-1291
- d. Address: 407 HWY 90, Bay Saint Louis, MS 39520
- e. Email: jason@jjc-eng.com

6. Funding Requested:

\$ 400,000.00

7. Matching Funds:

8. Source of Matching Funds:

9. Total Project Funds:

\$ 400,000.00



MISSISSIPPI TIDELANDS TRUST FUND PROGRAM

Request for Funding FY2023

PROJECT SUMMARY

10. Provide Brief Project Description/Overview:

The City of Diamondhead proposes to improve Public Access to coastal waterways at Noma Drive to include an improved boat launch, timber access piers, floating ADA approved Kayak Launch, timber fishing and bird watching piers, parking, portable restroom facilities, landscaping, seating areas, boardwalk, property acquisition and utilities.

11. LIST Project Goals/Objectives:

The goals/objective is to promote safe public access to local residents, visitors and nature enthusiasts to coastal waters.

12. LIST Project Benefits:

Benefits include: increase recreational use and access to coastal waters, promote economic development for water front property, provide safe docking temporary docking space for boaters during inclement weather.



MISSISSIPPI TIDELANDS TRUST FUND PROGRAM

Request for Funding FY2023

PROJECT SUMMARY

13. LIST Project Tasks:

Preliminary Design
Property Acquisition
Final Design/Permitting
Bid Phase
Construction Phase

14. Project Timetable/Milestones:

Preliminary Design - 1 month
Property Acquisition - 4 months
Final Design/permitting - 4 months
Bid Phase - 1 month
Construction Phase 6 months

15. If this project has been funded previously through Tidelands Trust Fund indicate which fiscal years: *(type N/A if not applicable)*

N/A

16. Project Timing:



Short-term (3 years or less)



Deferred/long-term (3 – 5 years)



MISSISSIPPI TIDELANDS TRUST FUND PROGRAM Request for Funding FY2023

APPLICATION SUMMARY QUESTIONNAIRE

17. Is this a Multi-Phase Project? Yes No

18. Is any part of this project located on private property? Yes No

19. Is there an existing lease between the requesting agency and property owner? Yes No

20. If required, are the plans approved by the DMR Permitting Office? Yes No

21. Will this project enhance an existing water-dependent activity? Yes No

Identify the activity:

boating, fishing, skiing, kayaking

22. Does this project coordinate with other existing or planned projects? Yes No

Identify the project(s):

FY 2020 Tidelands Application

23. Will this project involve impacting, filling, or dredging coastal wetlands? Yes No

If yes, what acreage: 1 acre

24. Identify the constituency or interest group(s) which this project will serve:

local residents, tourists, fisherman, boaters, kayakers, nature enthusiasts

25. Identify the service that this project will provide to the group(s) identified in 24:

Safe access to coastal waters



MISSISSIPPI TIDELANDS TRUST FUND PROGRAM Request for Funding FY2023

APPLICATION SUMMARY QUESTIONNAIRE

26. Project Category:

(more than one may apply)

- Conservation
- Reclamation
- Preservation
- Acquisition
- Education
- Public Access
- Public Improvement
- Other (Identify)

**27. Current status of architectural/
engineering plans & specifications
for this project (if applicable):
(check one from each group)**

- Group 1:
- Completed
 - In Progress
 - Ready to Bid
 - Other (identify)

- Group 2:
- Paid for
 - Funds budgeted
 - Funds not budgeted

28. Categorize the benefits from 12:

- Environmental
- Economic
- Safety
- Public
- Other (identify)

**29. Have other State or Federal funding
sources been identified for the project?**

- Yes
- No

If yes, identify:

30. In what way does this project meet the goals and objectives of the Department of Marine Resources and the Secretary of State's Office, which include enhancing, protecting, conserving and providing public access to tidelands affected areas?

This project meets the goals and objectives of the DMR and SOS by enhancing, protecting and providing public access to tidelands affected areas for local residents, tourists, boaters, fishing community and nature enthusiasts.



MISSISSIPPI TIDELANDS TRUST FUND PROGRAM

Request for Funding FY2023

APPLICATION SUMMARY

31. Summarize, in paragraph form, your Tidelands Application below. Give additional detail from TTF-1 Section 7 and include how the project will meet the requirements of the Public Trust Tidelands Act and the potential benefits that would be derived from receipt of Tidelands Trust Funds.

The City of Diamondhead proposes to improve Public Access to coastal waterways at Noma Drive to include an improved boat launch, timber access piers, floating ADA approved Kayak Launch, timber fishing and bird watching piers, parking, portable restroom facilities, landscaping, seating areas, boardwalk, property acquisition and utilities.

The goals of the project are to promote more safe public access to local residents, visitors and nature enthusiasts to coastal waters. The benefits are to increase recreational use and access to coastal waters, promote economic development for water front property, provide safe docking temporary docking space for boaters during inclement weather.



ENHANCE • PROTECT • CONSERVE

MISSISSIPPI TIDELANDS TRUST FUND PROGRAM Request for Funding FY2023

APPLICATION SUMMARY

- 32. Estimated number of years to completion: 2
- 33. Estimated Completion Date: 2024
- 34. Prioritize if your agency has submitted multiple projects
1

35. SIGNATURES

Project Manager:

Jan Childs
Signature

6/11/2021
Date

Requesting Agency Representative:

Signature

Date

36. Attach project schematics or drawings as appropriate

*Progress notes must be submitted semi-annually on Public Access projects and DMR projects, and quarterly on Managed projects.

CLICK TO SUBMIT FORM TO tidelandsapp@dmr.ms.gov



**Before submitting application, please make sure to complete the Budget form on page 8.



ENHANCE • PROTECT • CONSERVE

MISSISSIPPI TIDELANDS TRUST FUND PROGRAM Request for Funding FY2023

BUDGET

Category	Year 1	Year 2	Year 3	Year 4	Year 5	Total
Salaries, wages, Fringe						\$ 0.00
Travel						\$ 0.00
Architecture & Engineering	39684.22					\$ 39,684.22
Legal	9729.68					\$ 9,729.68
Consulting	1565.40					\$ 1,565.40
Construction	301492.31					\$ 301,492.31
Site Work						\$ 0.00
Equipment						\$ 0.00
Land Acquisition	47528.39					\$ 47,528.39
Indirects						\$ 0.00
Other						\$ 0.00
Total	\$ 400,000.00	\$ 0.00	\$ 0.00	\$ 0.00	\$ 0.00	\$ 400,000.00

Funding Sources	Year 1	Year 2	Year 3	Year 4	Year 5	Total
*Tidelands Funding Reallocated (Project #: _____, Year _____)						\$ 0.00
**Tidelands Funding Awarded						\$ 0.00
***Federal Grants Funding						\$ 0.00
***FEMA Funding						\$ 0.00
***MEMA Funding						\$ 0.00
***CDBG Funding						\$ 0.00
***In-Kind Donations						\$ 0.00
***Other						\$ 0.00
Total	\$ 0.00	\$ 0.00	\$ 0.00	\$ 0.00	\$ 0.00	\$ 0.00

Instructions:

1. If project will be completed in one year, complete only the "Year 1" budget column.
2. If project will be completed in two years, complete "Year 1" and "Year 2" columns.
3. Follow the same process as above for "Year 3", "Year 4", and "Year 5", if project will not be completed for 5 years.
4. *This should be completed only if you plan to reallocate existing funds to this project.
5. **This should only be completed if you were awarded funds in previous Tidelands year for other phases of this same project.
6. ***Refer only to matching funds secured for this project.



MISSISSIPPI TIDELANDS TRUST FUND PROGRAM

Request for Funding FY2023

LEGISLATIVE SUMMARY

1. Title of Project:

Diamondhead Noma Drive Public Access Improvements

2. Location of Project:

Noma Drive
Diamondhead, Mississippi

3. Requesting Agency:

City of Diamondhead

6. Funding Requested:

\$ 400,000.00

7. Matching Funds:

8. Source of Matching Funds:

9. Total Project Funds:

\$ 400,000.00

10. Summarize, in paragraph form, your Tidelands Application below. Give additional detail from TTF-1 Section 7 and include how the project will meet the requirements of the Public Trust Tidelands Act and the potential benefits that would be derived from receipt of Tidelands Trust Funds.


The City of Diamondhead proposes to improve Public Access to coastal waterways at Noma Drive to include an improved boat launch, timber access piers, floating ADA approved Kayak Launch, timber fishing and bird watching piers, parking, portable restroom facilities, landscaping, seating areas, boardwalk, property acquisition and utilities.

The goals of the project are to promote more safe public access to local residents, visitors and nature enthusiasts to coastal waters. The benefits are to increase recreational use and access to coastal waters, promote economic development for water front property, provide safe docking temporary docking space for boaters during inclement weather.

NOMA DRIVE IMPROVEMENTS THE CITY OF DIAMONDHEAD HANCOCK COUNTY, MISSISSIPPI



412 Bayou Lake, Suite 4
Bay St. Louis, MS, 39520
Phone - (336) 475-6725
Website - www.dh-prop.com

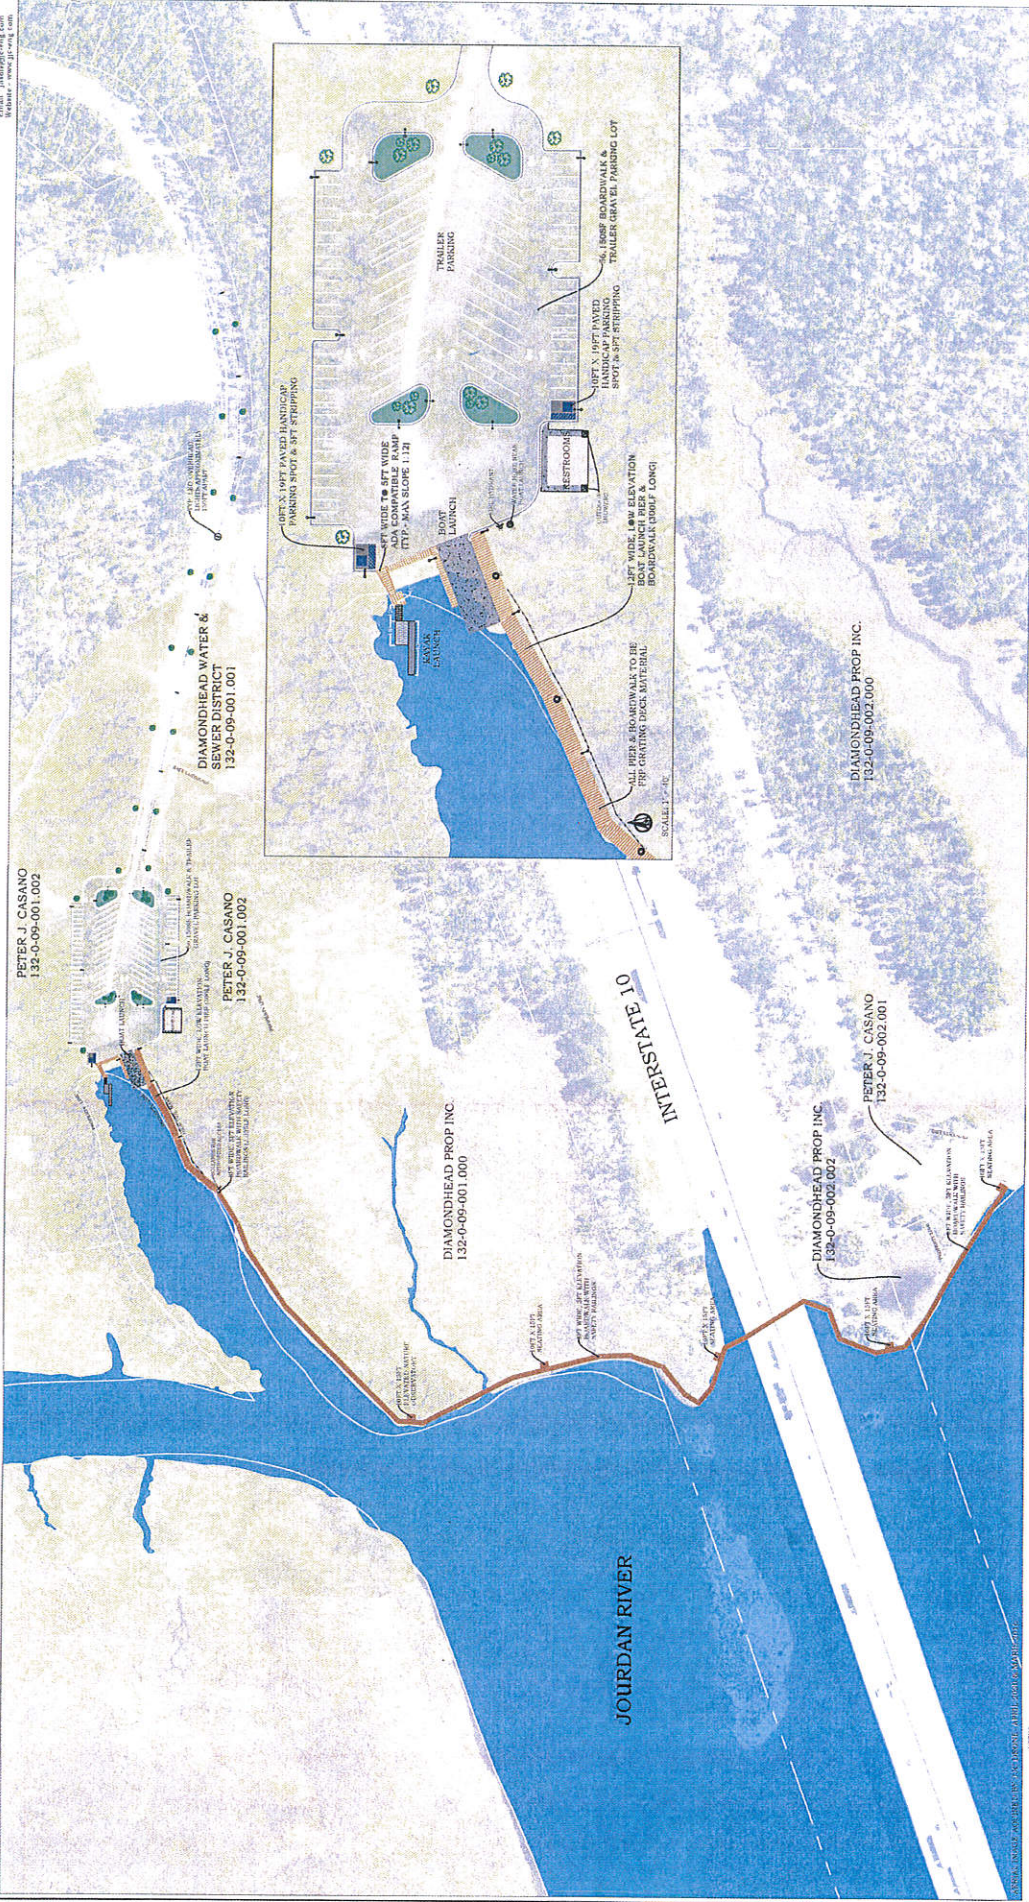

NOTES:
1. SITE PLAN IS PRELIMINARY. OWNER SHALL VERIFY ALL UTILITIES AND EXISTING CONDITIONS.
2. EXISTING UTILITIES SHALL BE MAINTAINED AND PROTECTED.
3. EXISTING UTILITIES SHALL BE MAINTAINED AND PROTECTED.
4. EXISTING UTILITIES SHALL BE MAINTAINED AND PROTECTED.
5. EXISTING UTILITIES SHALL BE MAINTAINED AND PROTECTED.
6. EXISTING UTILITIES SHALL BE MAINTAINED AND PROTECTED.
7. EXISTING UTILITIES SHALL BE MAINTAINED AND PROTECTED.
8. EXISTING UTILITIES SHALL BE MAINTAINED AND PROTECTED.
9. EXISTING UTILITIES SHALL BE MAINTAINED AND PROTECTED.
10. EXISTING UTILITIES SHALL BE MAINTAINED AND PROTECTED.

SCALE: 1" = 100'



JUN 10, 2020