



EXTENSION OF PREMISES PERMIT APPLICATION

APPLICATION DETAILS

APPLICATION DATE: 12-8-25 LICENSE YEAR: July 1, 25 - June 30, 26
BUSINESS NAME: Dino's APPLICANT NAME: Carson Blabum
BUSINESS ADDRESS: 110 Diagonal St Dodgeville WI 53533
PHONE: 608-642-3215 EMAIL: crsn-blbum@

TO INCLUDE WITH YOUR APPLICATION:

- Proof of Liability Insurance
- Sketch or Plot Plan that must include: Street Name, Side(s) of Building, Outdoor Seating Layout, fencing location, and parking stalls needed
- Photos or product specs for the barricade or fencing that will be used
- If serving alcohol, your liquor license will have to be amended to include the expanded area

PROVIDE ADDITIONAL DETAILS DESCRIBING YOUR OUTDOOR LAYOUT (Include garbage collection plans):

See Attached

Applicant understands Chapter 12.025 of the Dodgeville Municipal Code that governs 'Extension of Premises' in the City of Dodgeville and agrees to comply with those regulations.

Signature: [Signature]

Date: 12-8-25

FOR OFFICE USE ONLY

Proof of Insurance Provided: YES ☐ NO ☐

Police Review : YES ☐ NO ☐


Public Works Review: YES ☐ NO ☐

Council Approval: YES ☐ NO ☐

Issue Date: _____

PERMIT #: _____

SITE PARCEL MAP/AERIAL PHOTO

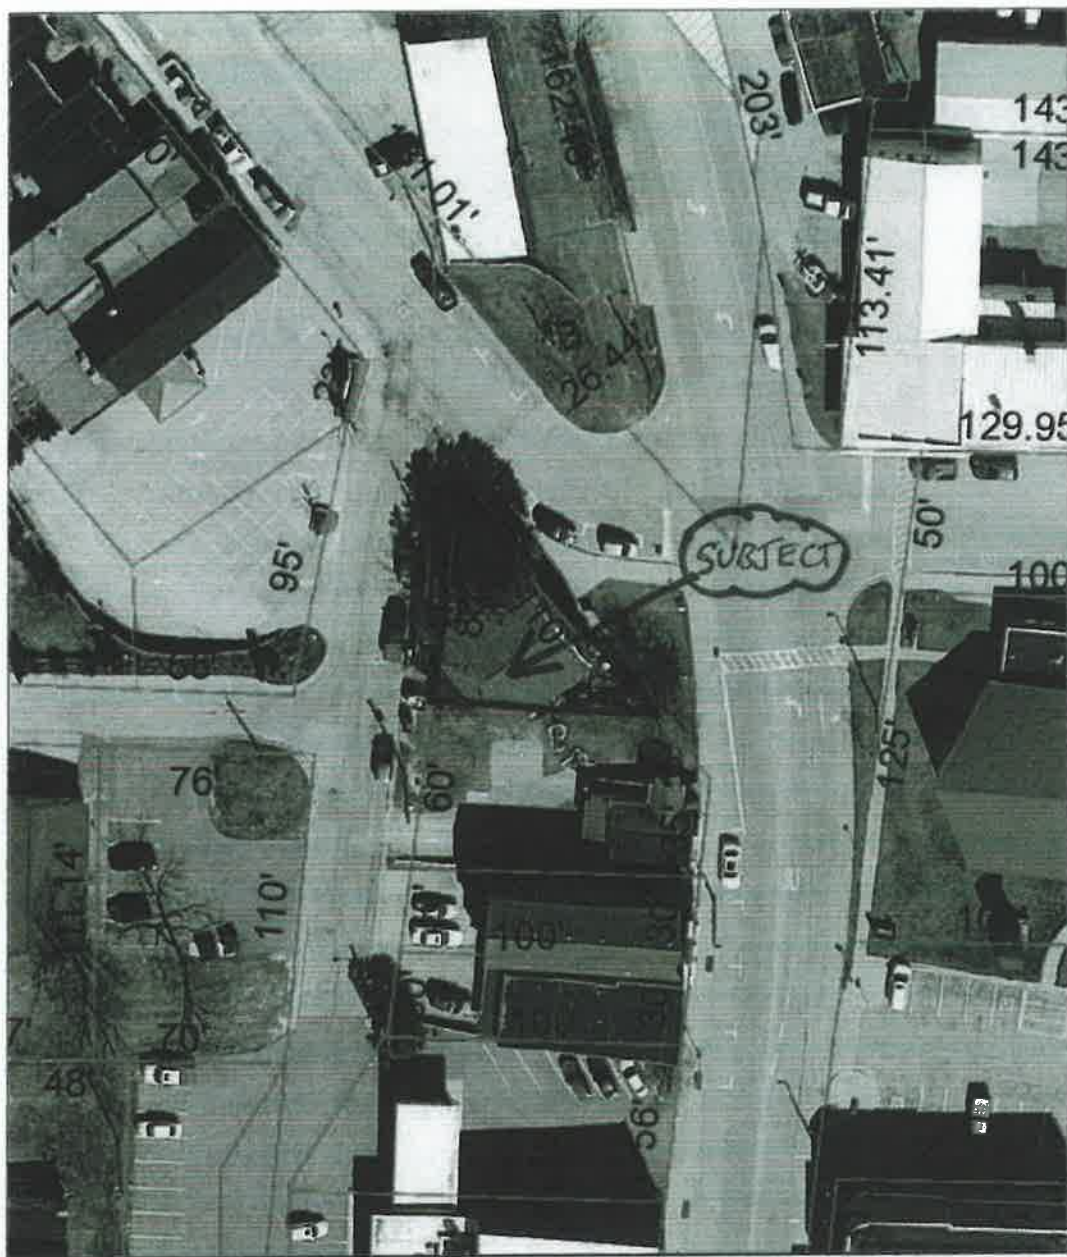

SW WI GIS


DISCLAIMER: No guarantee in the accuracy of the material contained here
in and is not responsible for any misuse or misrepresentation of this
information or its derivatives.

SCALE: 1" = 50'



Print Date: 11/19/2025

BUILDING SKETCH

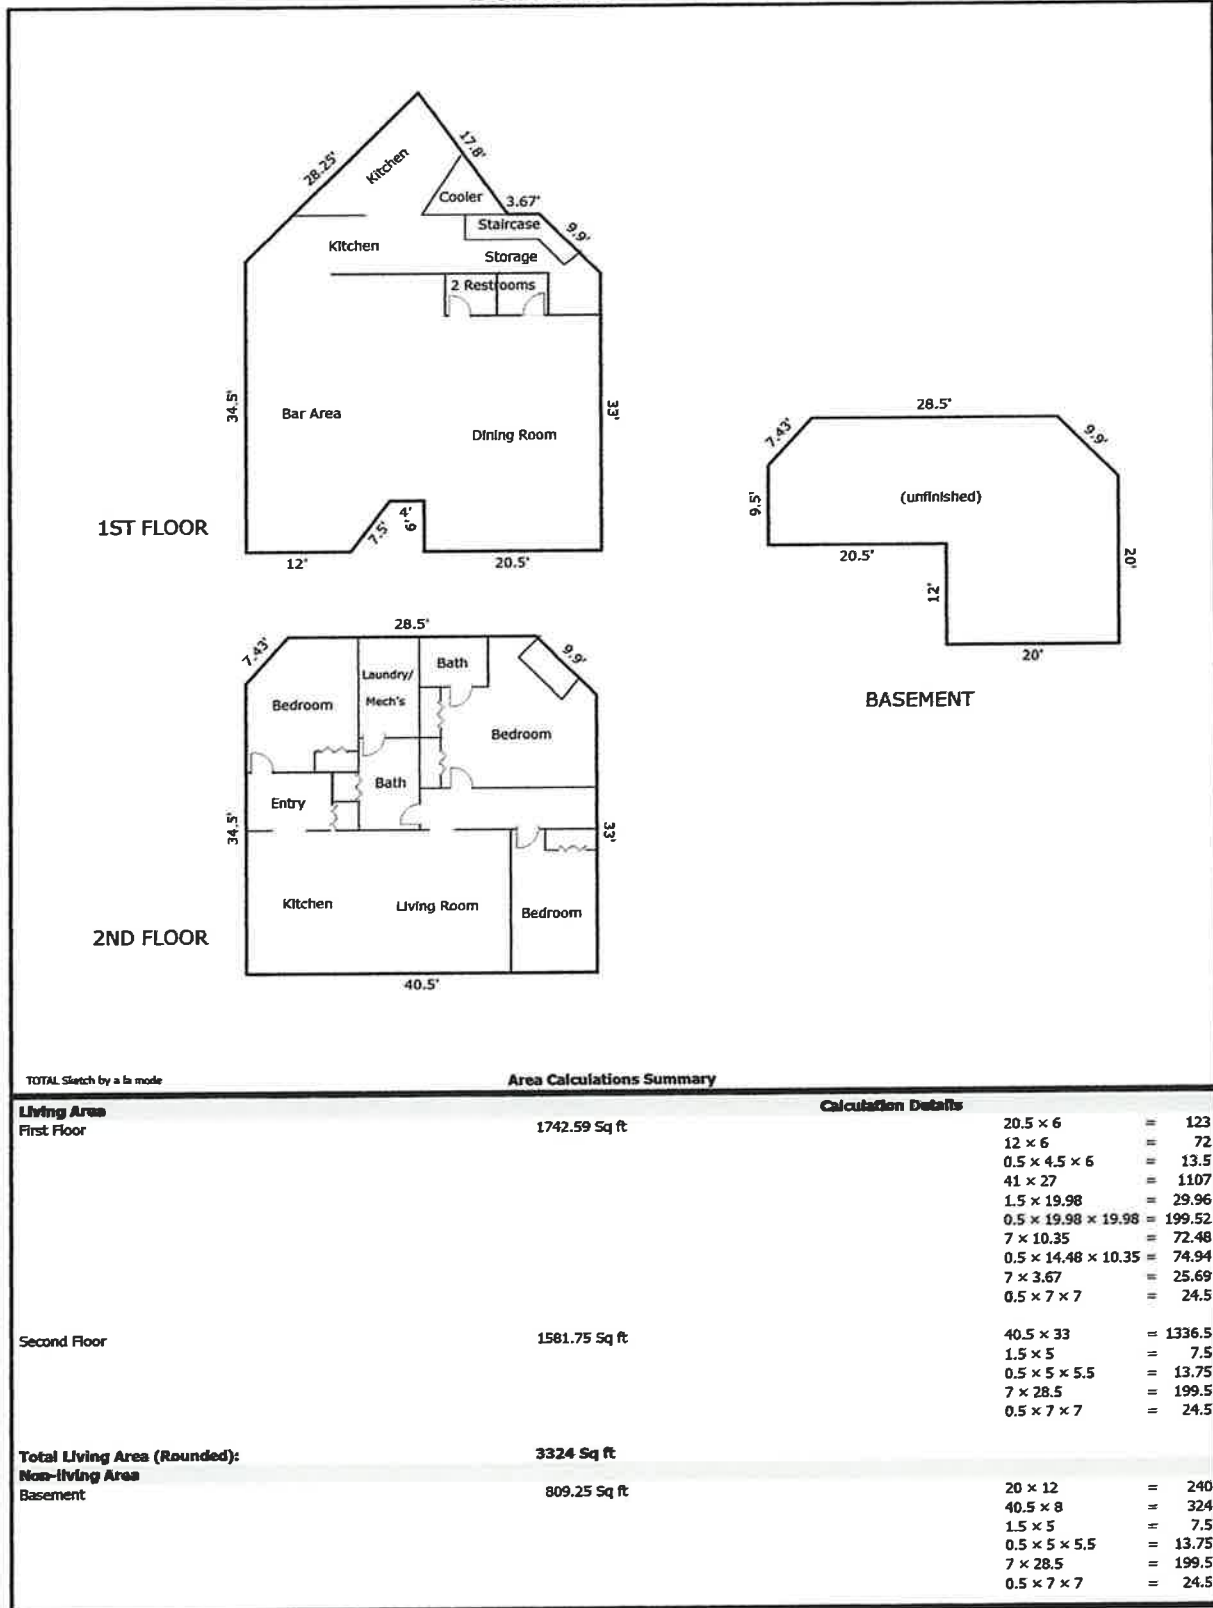

FRONT YARD SEATING

27

SIDE YARD FENCED AREA