
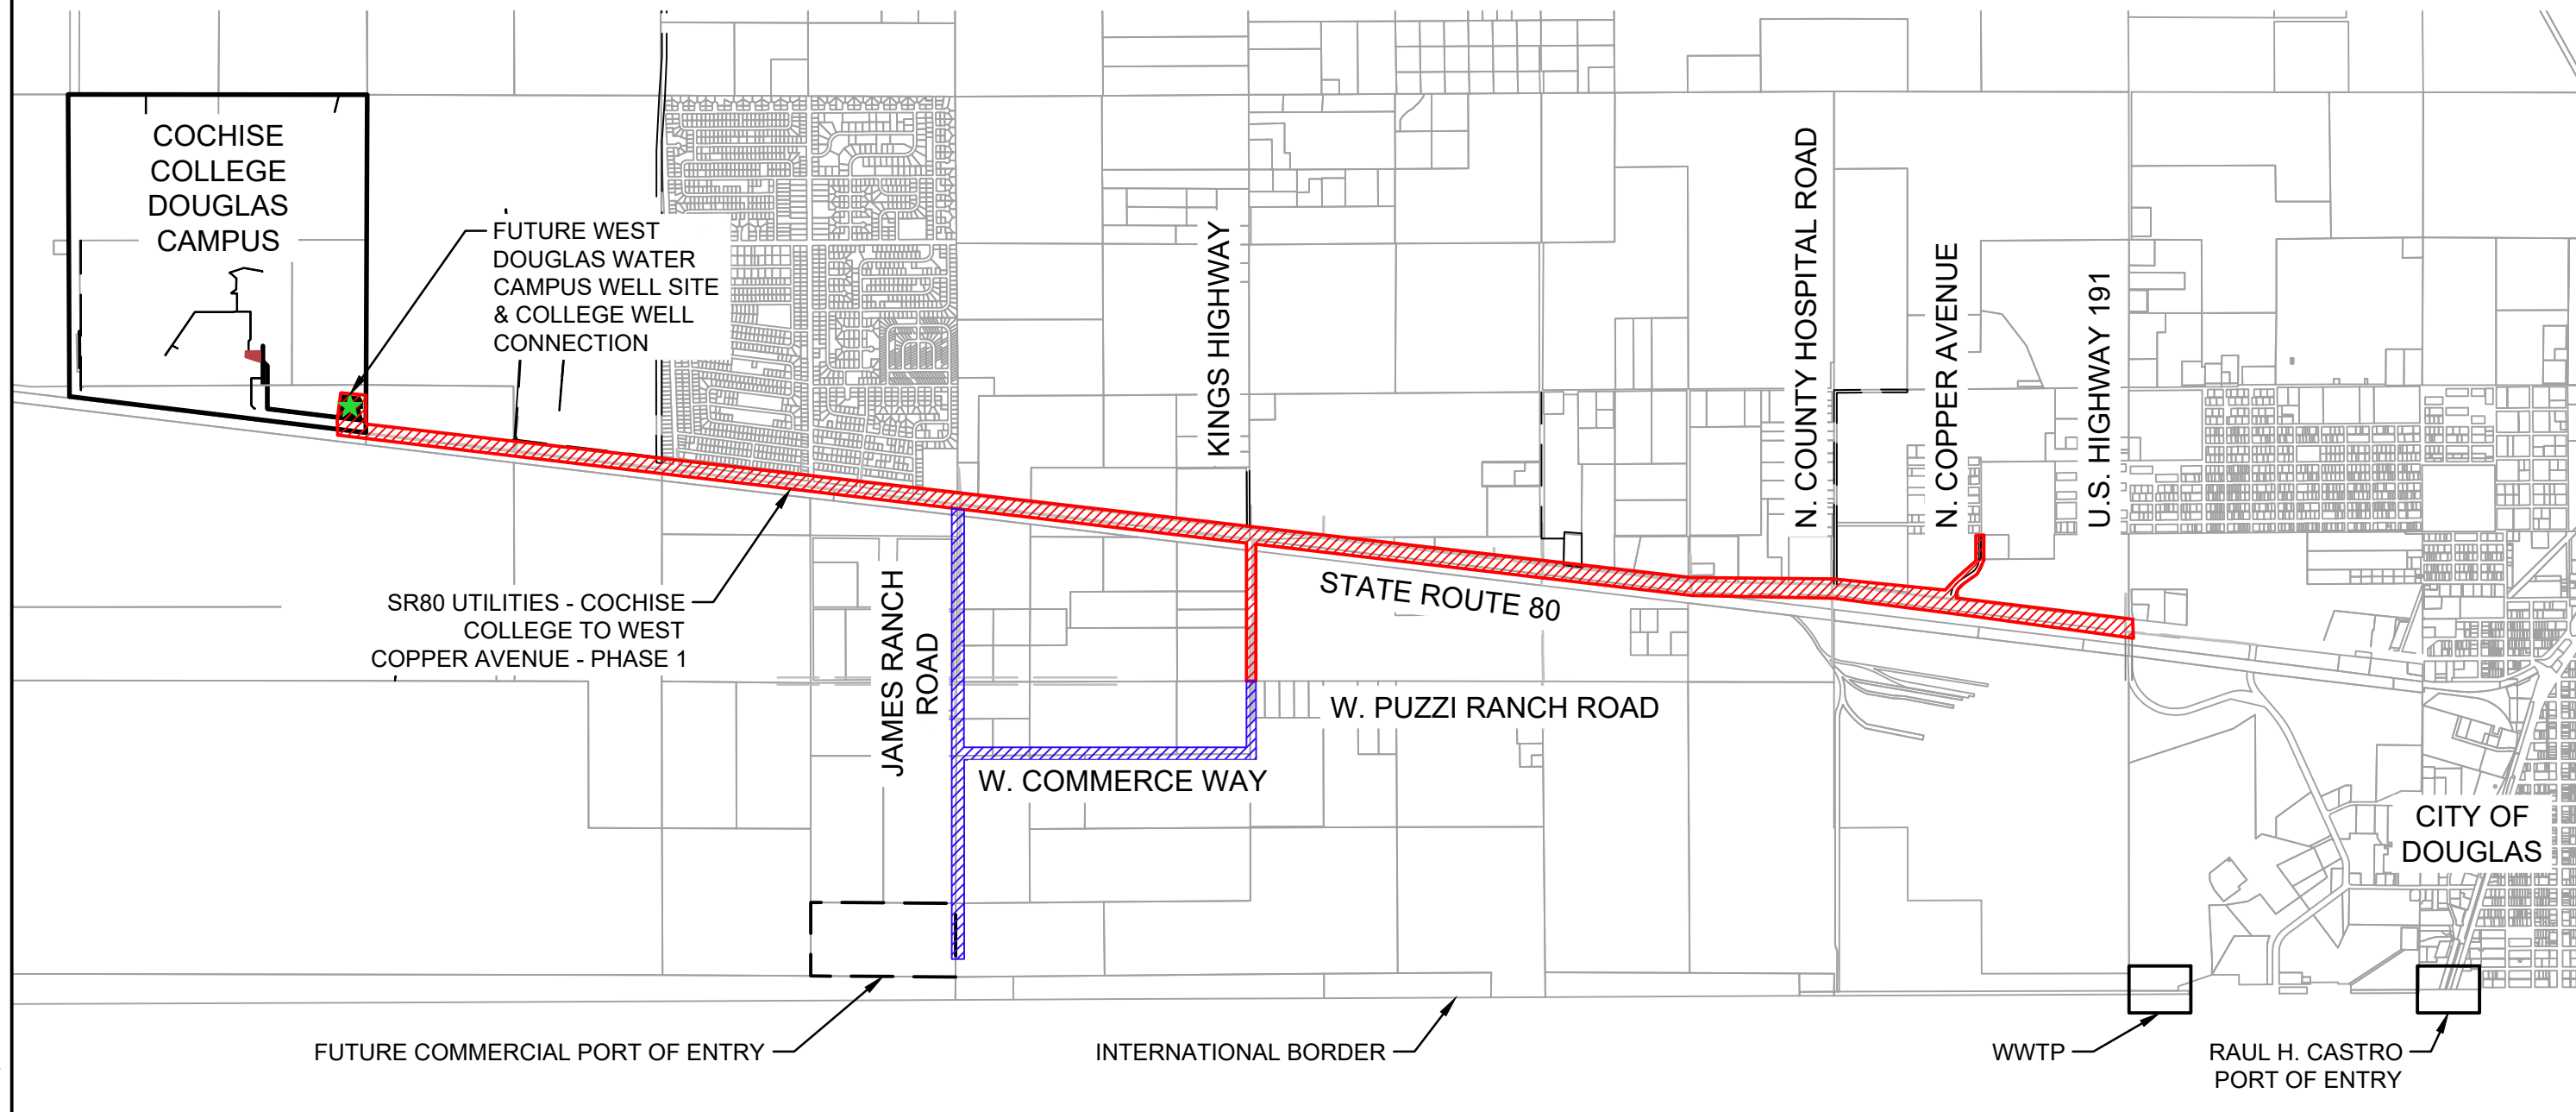
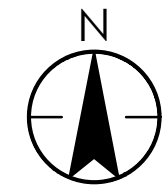


PHASE 1 & 2 INFRASTRUCTURE PHASING PLAN WEST DOUGLAS UTILITIES EXPANSION

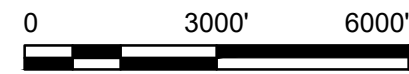

NOTE:
GSA CITY IN SERVICE DATE: Q2, 2027
GSA LPOE IN SERVICE DATE: Q2, 2028

COLOR INDEX:
PHASE 1 :
PHASE 2 :

C:\Users\anpiazza\DC\ACCDocs\Stantec Consulting\181301800_DOUGLAS_POE\Project Files\01_WIP\04_civil\Exhibit_Files\Project_Summary_POE_Project_Summary_Ph1andPh2.dwg
2025/09/25 11:41 AM By: Piazza, Andrew

ORIGINAL SHEET - ANSI B

SEPTEMBER, 2025
181301800



3133 W Frye Rd, Suite 300
Chandler, AZ
www.stantec.com

Client/Project
CITY OF DOUGLAS
WEST DOUGLAS UTILITY EXPANSION

Figure No.
1.0 A

Title
WEST DOUGLAS EXPANSION
UTILITIES SERVICE AREA PHASES