



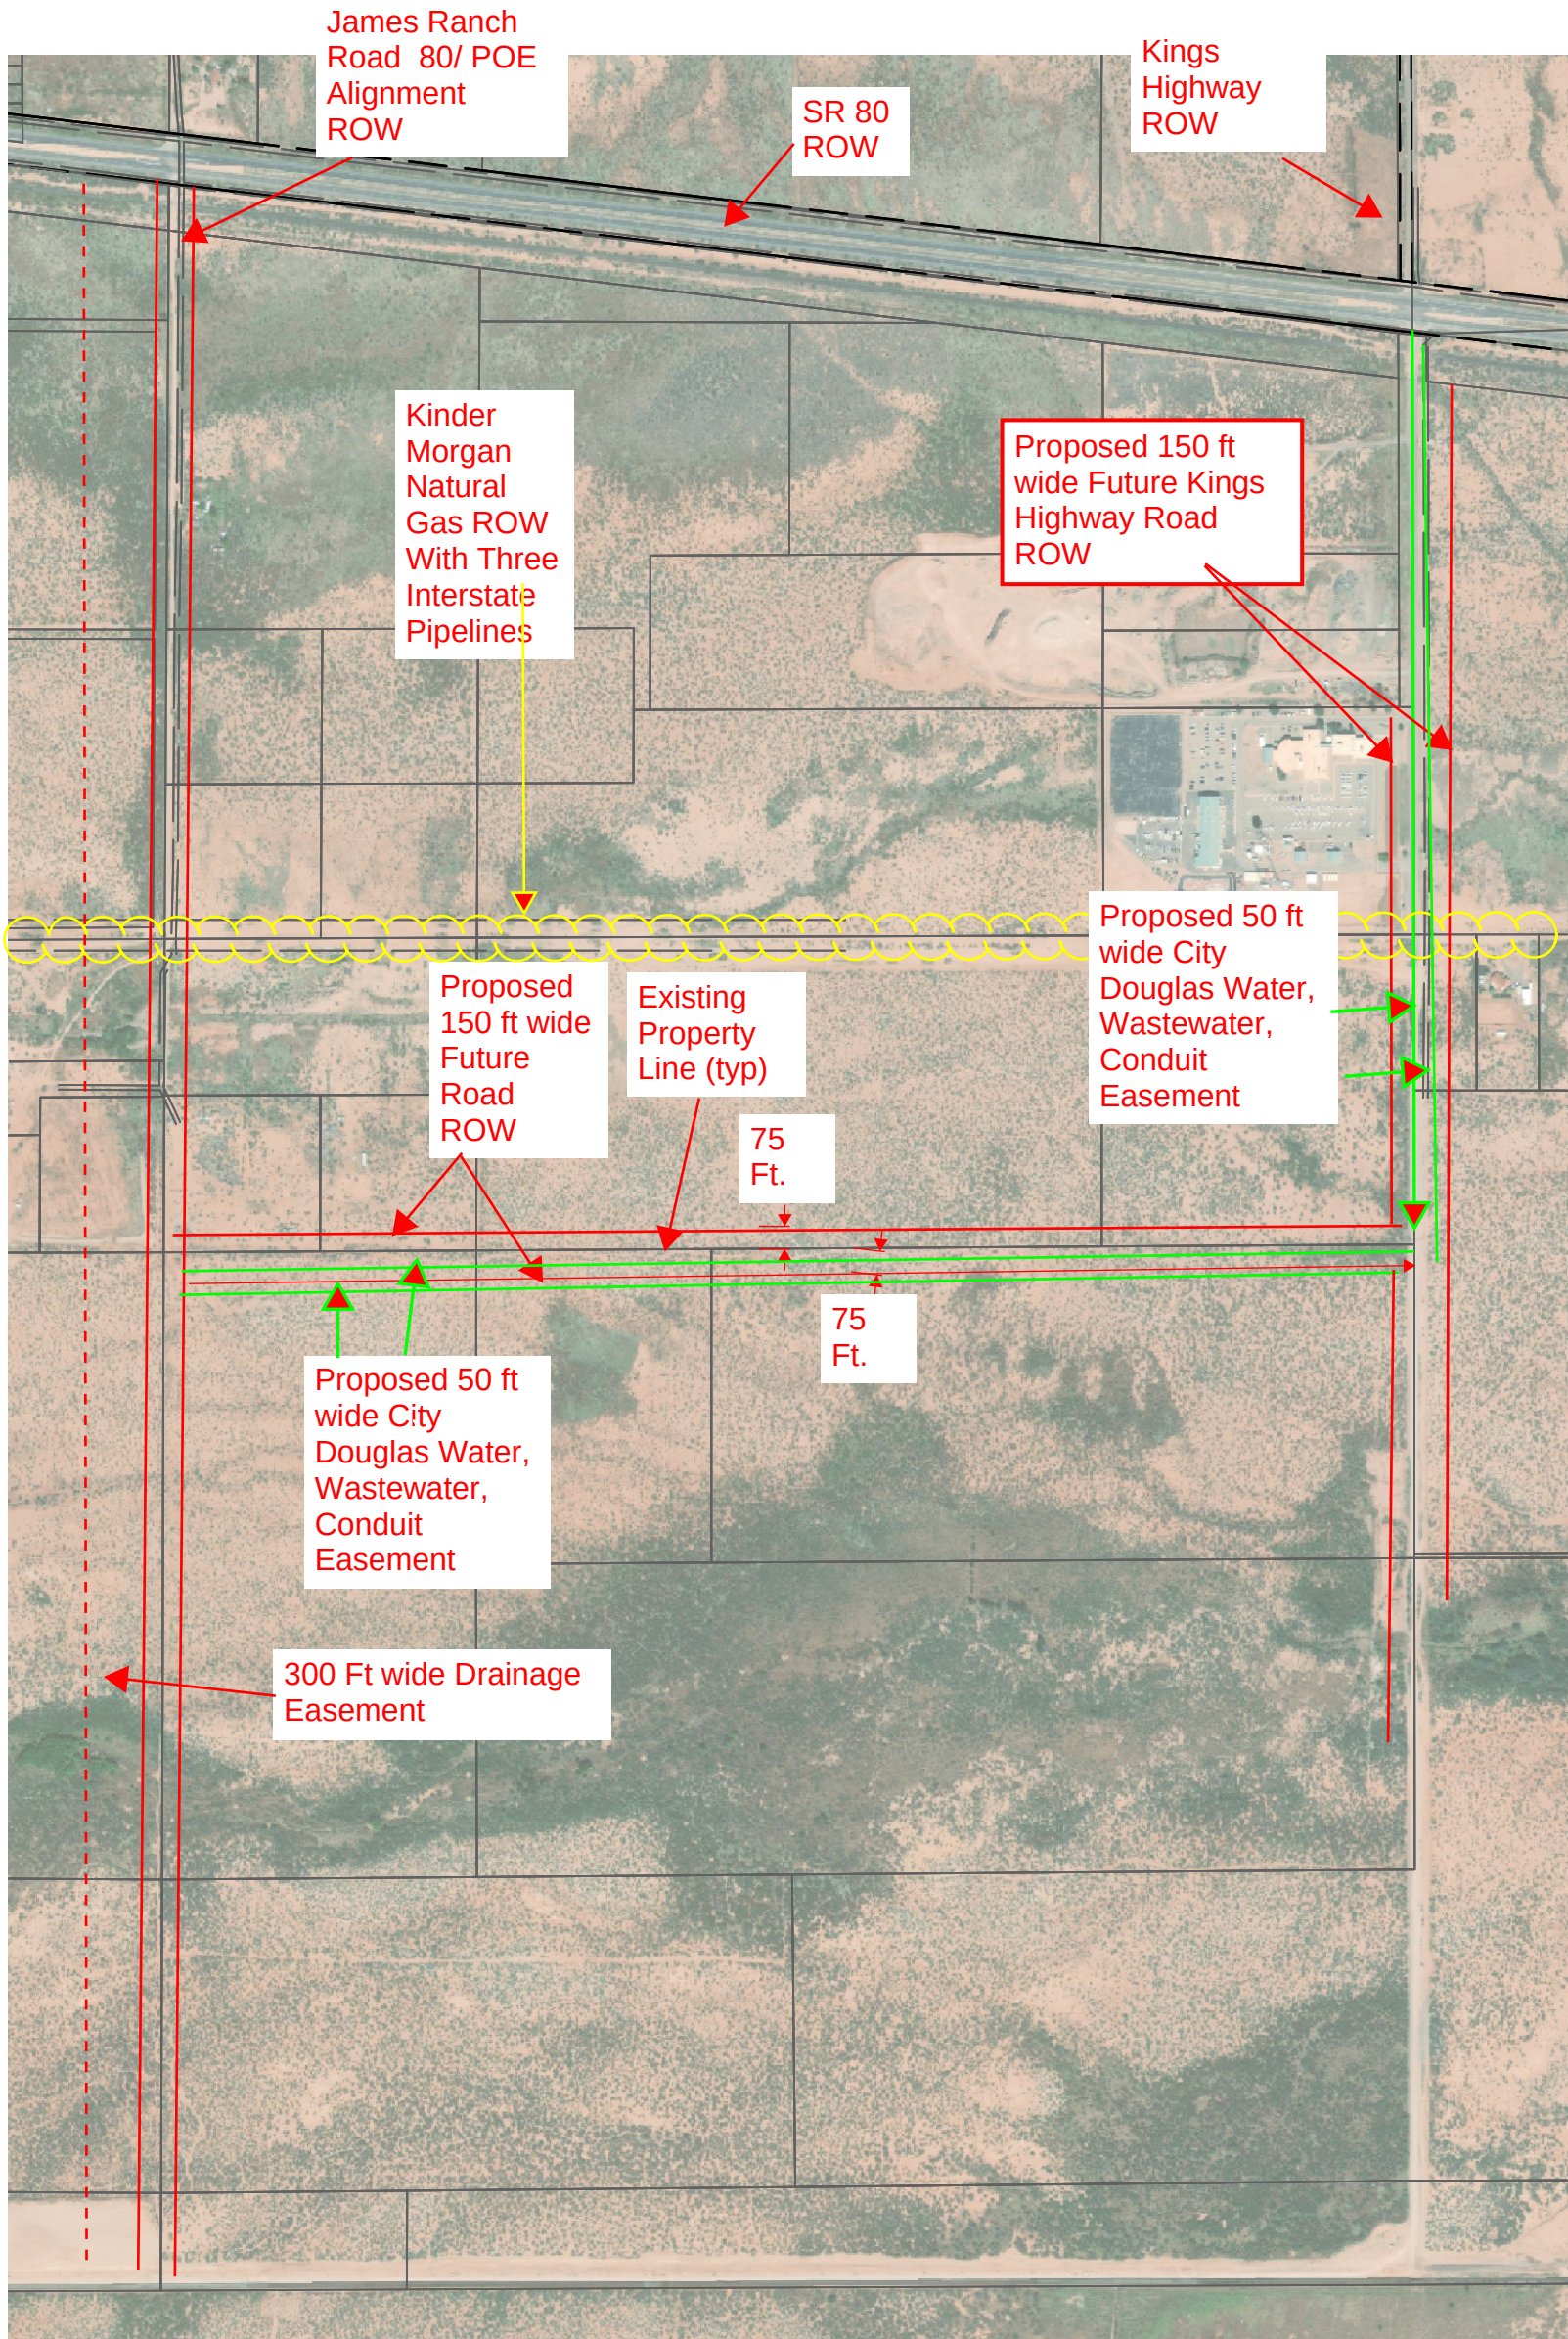

C:\Users\lgarevans\DC\ACCDocs\Stantec Consulting\181301800_DOUGLAS_POE\Project Files\01_WIP\04_civil\Exhibit_Files\Puzzi_Aerial\01800_Puzzi_Project_Area.dwg
2025/01/13 9:53 AM By: Evans, Garrett

ORIGINAL SHEET - ANSI B

181301800
January, 2025

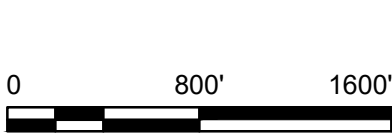

3133 W Frye Rd, Suite 300
Chandler, AZ
www.stantec.com

Client/Project
CITY OF DOUGLAS
WEST DOUGLAS UTILITIES EXPANSION SR-80

Figure No.
1.0

Title
PUZZI ROAD PROJECT AREA