


C:\Users\lgarevans\DC\ACCDocs\Stantec Consulting\181301800\_DOUGLAS\_POE\Project Files\01\_WIP\04\_civil\Exhibit\_Files\Project\_Summary\_POE\_Project\_Summary.dwg  
2024/10/29 12:07 PM By: Evans, Garrett

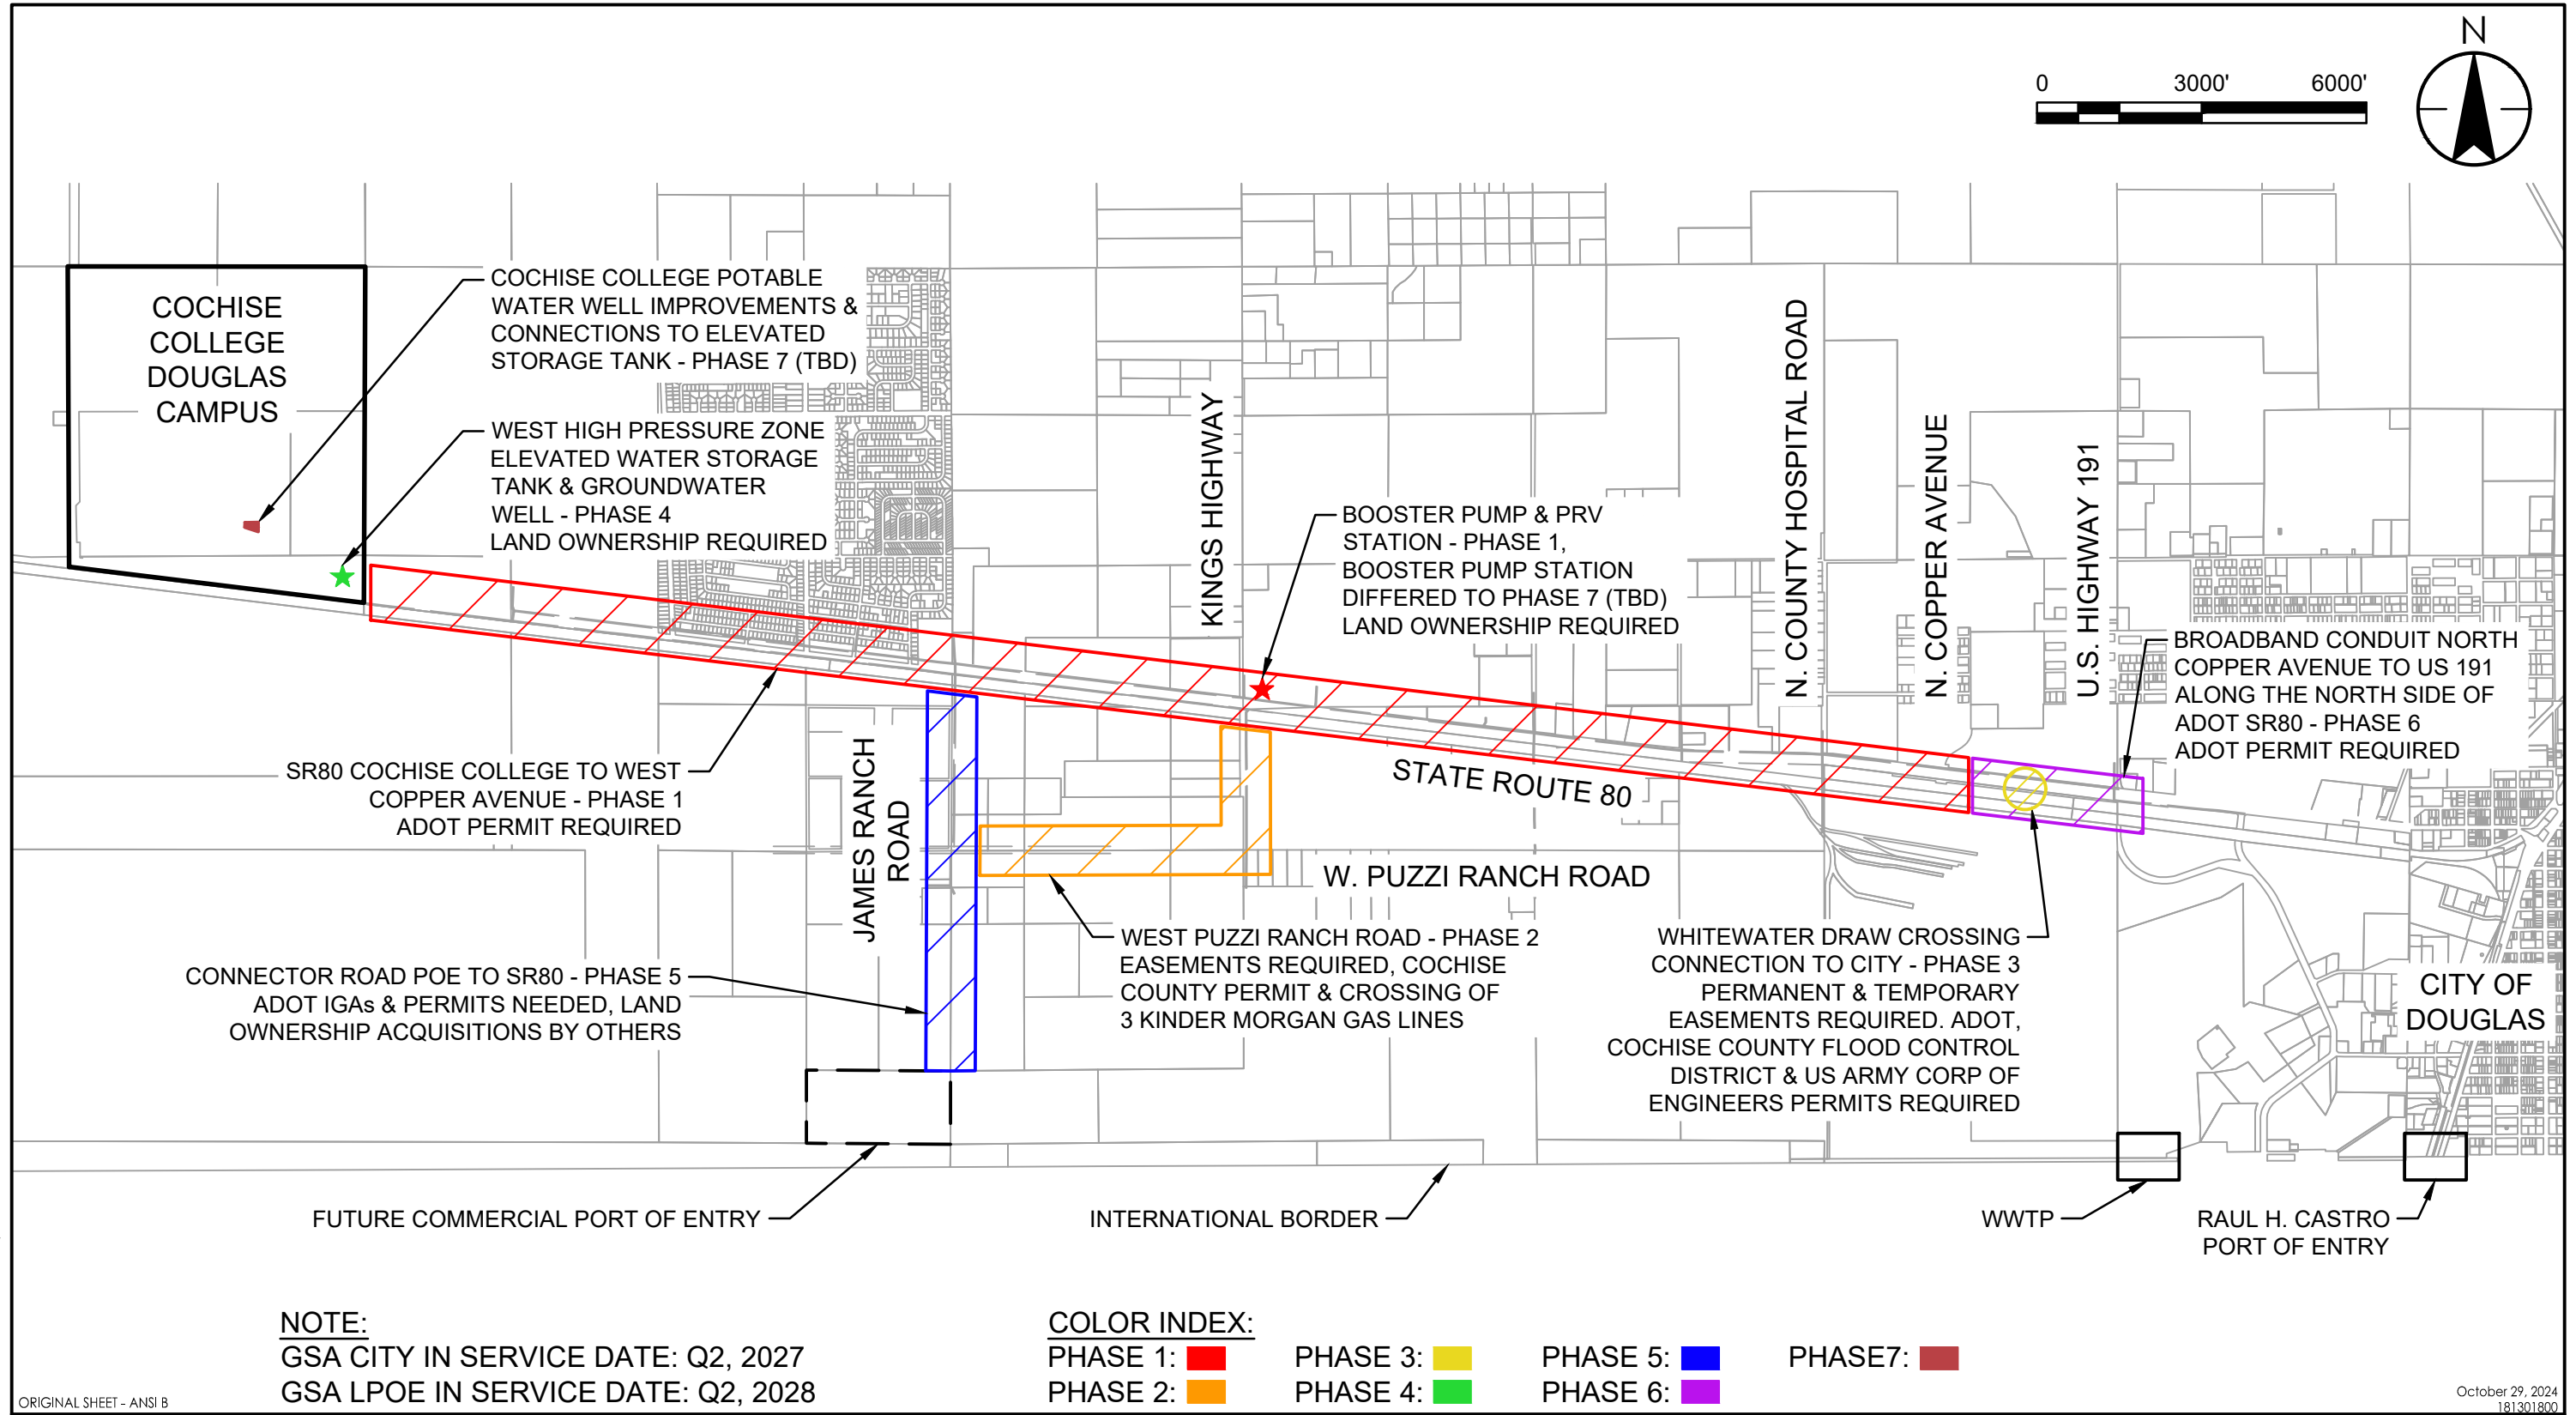

3133 W Frye Rd, Suite 300  
Chandler, AZ  
www.stantec.com

Client/Project  
CITY OF DOUGLAS  
WEST DOUGLAS UTILITY EXPANSION SR-80

Figure No.  
1.0

Title  
WEST DOUGLAS EXPANSION SERVICE  
AREA & PORT OF ENTRY - CITY  
SERVICING OBLIGATIONS PHASING PLAN

October 29, 2024  
181301800