

Windward Ridge

Building Architecture – While the architectural plan design will not begin until after Preliminary Approval, we expect to construct buildings of similar design and finishes as we have used in other recent projects.



1 FRONT ELEVATION ALL BUILDINGS
SCALE: 1/8" = 1'-0"



2 REAR ELEVATION BUILDINGS
SCALE: 1/8" = 1'-0"

*Buildings shown were constructed by JLAM at our project Windward on the River located in Milford, DE and are intended to be indicative of the design for Windward Ridge.

Windward Ridge

Building Architecture – Front Perspective



*Buildings shown were constructed by JLAM at our project Windward on the River located in Milford, DE and are intended to be indicative of the design for Windward Ridge.

Windward Ridge


Building Architecture – Front and Side Perspective




*Buildings shown were constructed by JLAM at our project Windward on the River located in Milford, DE and are intended to be indicative of the design for Windward Ridge.

Windward Ridge


Garage Architecture – The garage architecture and finish materials will be similar to, and cohesive with, the main apartment buildings.

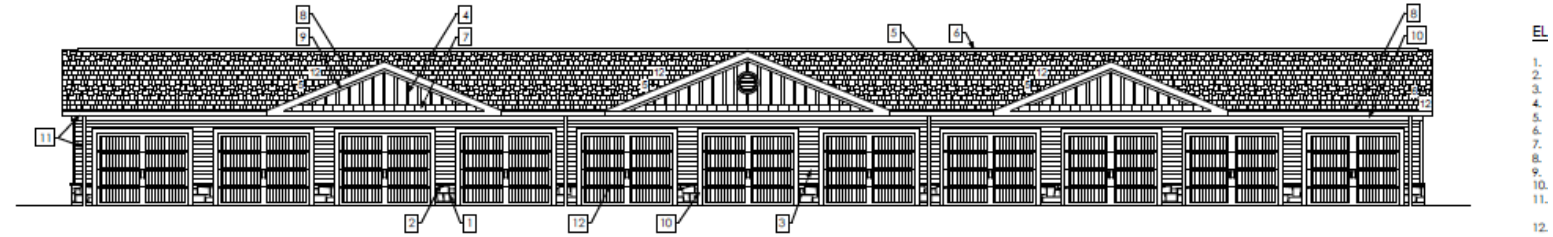


1 FRONT ELEVATION
A1.02 SCALE: 1/8" = 1'-0"

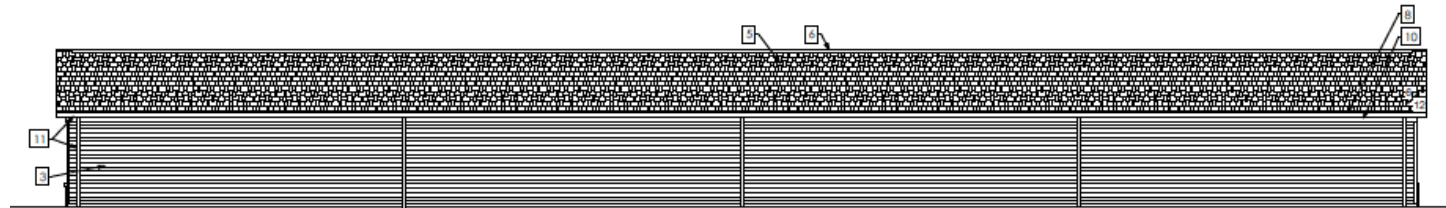

2 REAR ELEVATION
A1.02 SCALE: 1/8" = 1'-0"

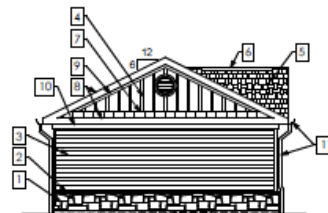

3 SIDE ELEVATION
A1.02 SCALE: 1/8" = 1'-0"

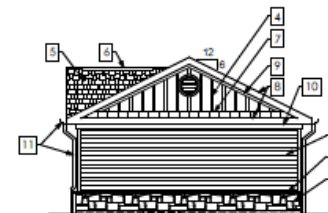


4 SIDE ELEVATION
A1.02 SCALE: 1/8" = 1'-0"

*Garage buildings shown are intended to be indicative of the design for Windward Ridge.

Windward Ridge

Amenity Architecture – Similar to the buildings, amenity architectural plan design will not begin until after Preliminary Approval. However, we expect to construct an amenity comparable in size and finishes to another recent JLAM project.

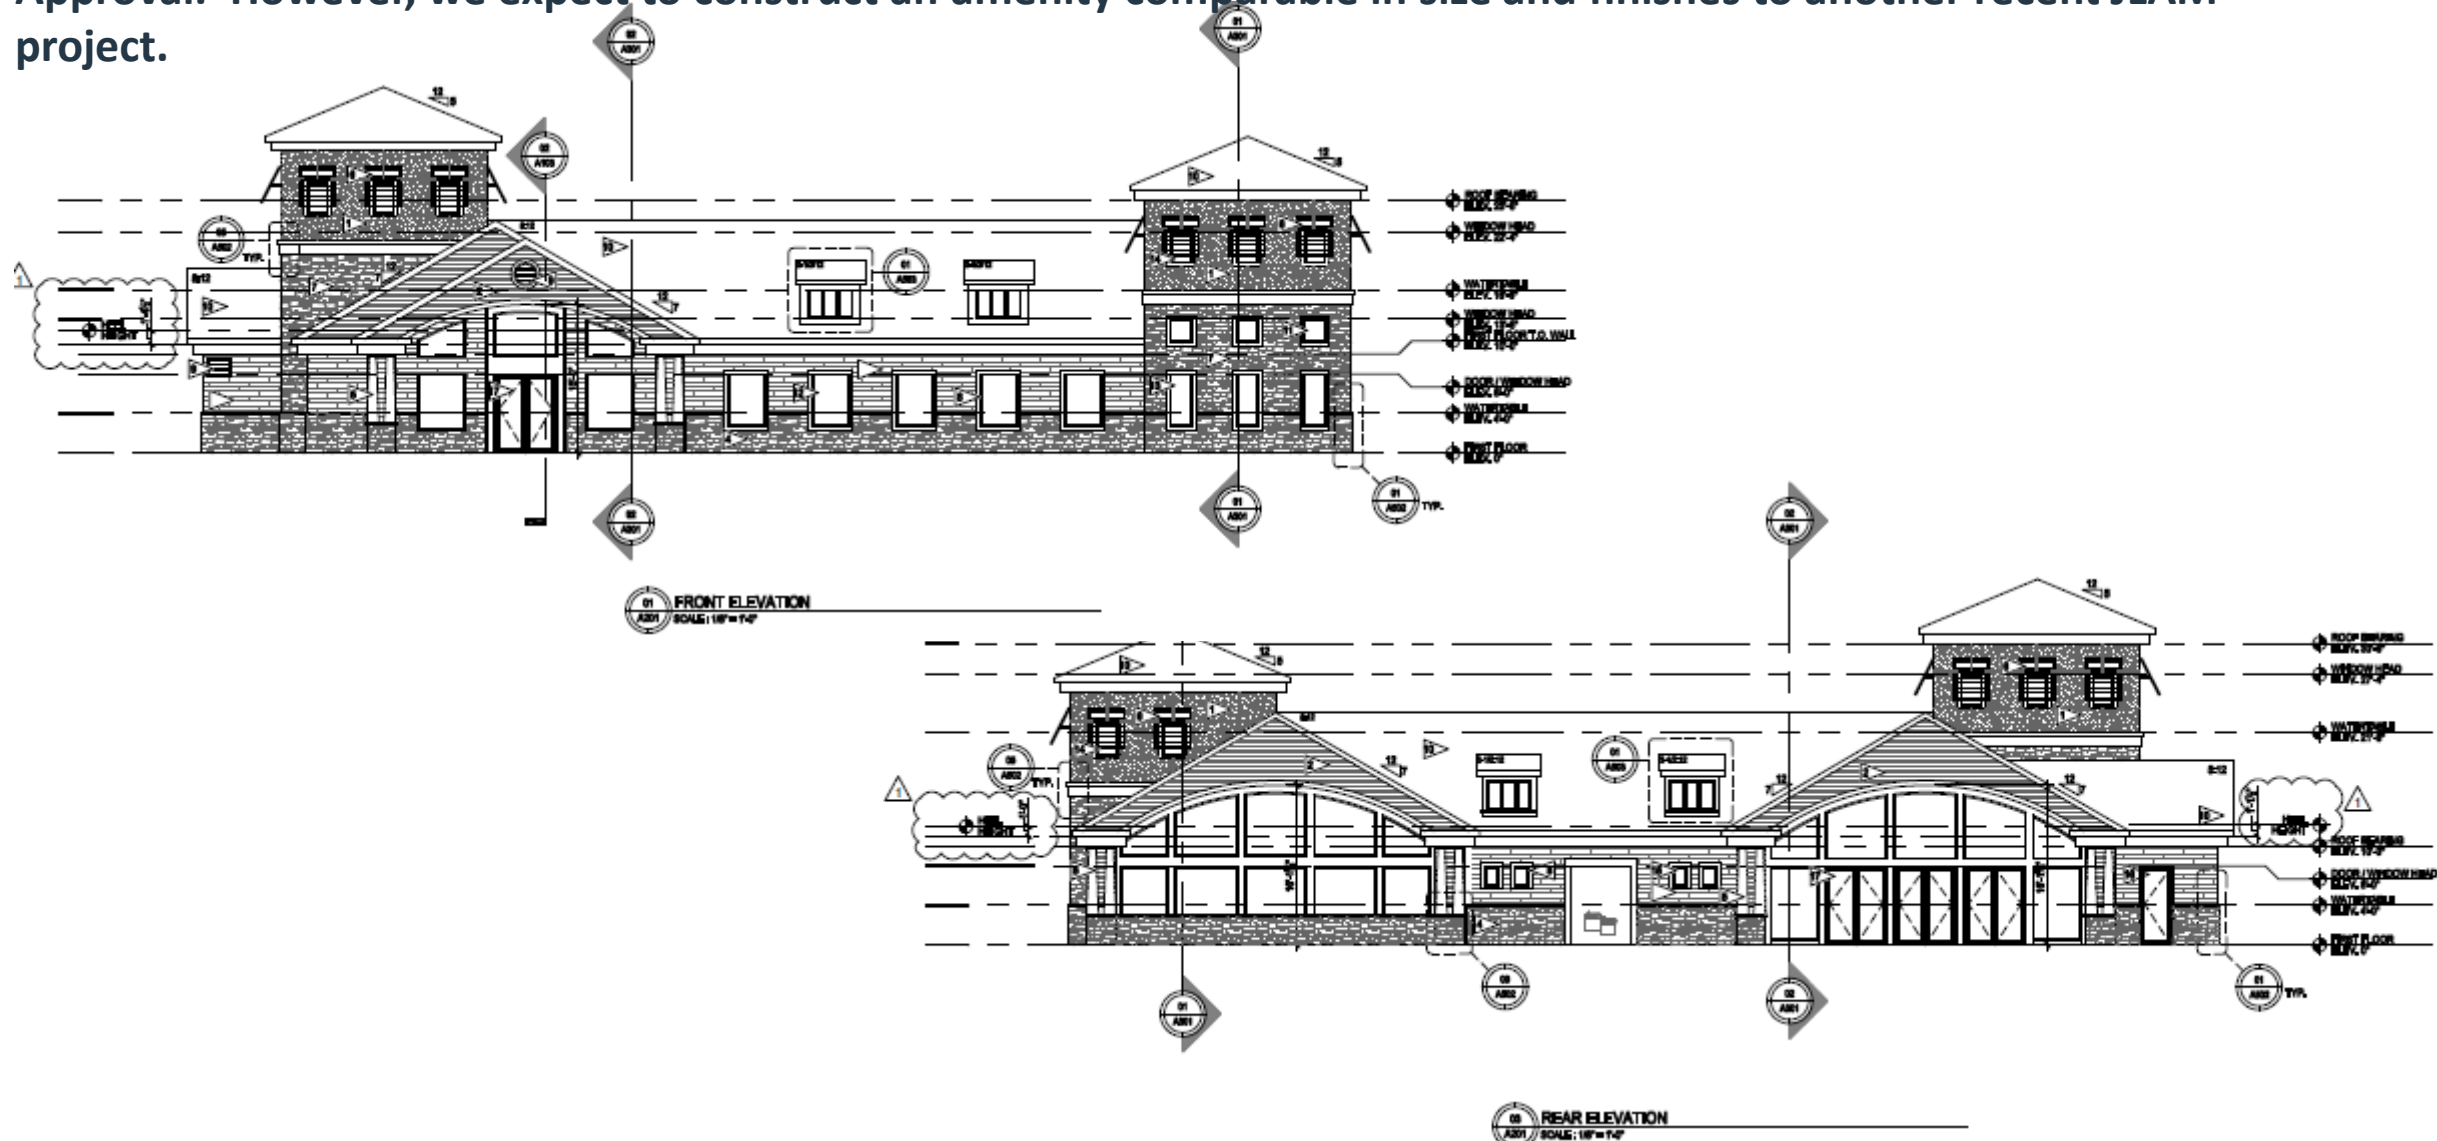

*Amenity Building shown was constructed by JLAM at our project Windward on the River located in Milford, DE and are intended to be indicative of the design for Windward Ridge.

Windward Ridge

Amenity Architecture – Front Perspective



*Amenity Building shown was constructed by JLAM at our project Windward on the River located in Milford, DE and are intended to be indicative of the design for Windward Ridge.

Windward Ridge


Amenity Architecture – Rear Perspective



*Amenity Building shown was constructed by JLAM at our project Windward on the River located in Milford, DE and are intended to be indicative of the design for Windward Ridge.

Windward Ridge

Amenity Programming – Clubhouse Interior

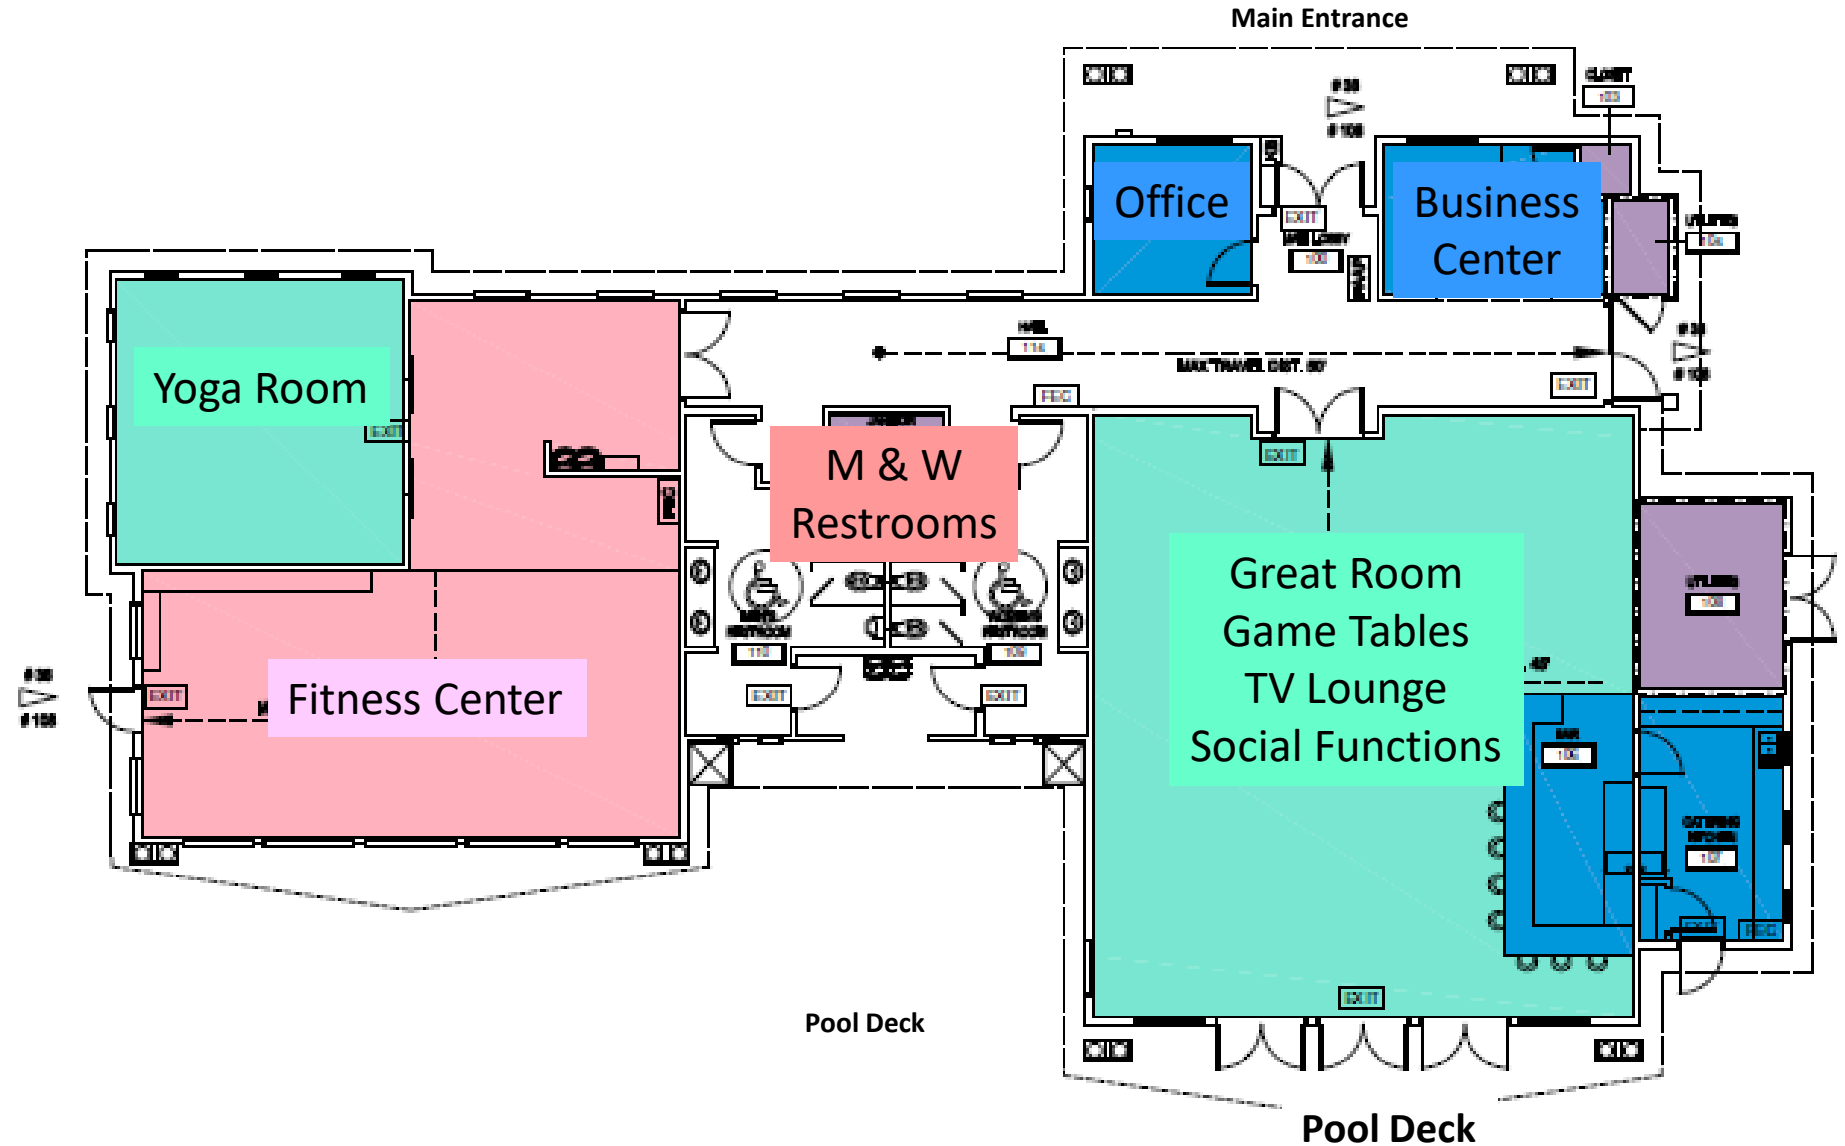

Windward Ridge

Amenity Programming – Great Room Typical Finishes



*Amenity Building shown was constructed by JLAM at our project Windward on the River located in Milford, DE and are intended to be indicative of the design for Windward Ridge.

Windward Ridge

Amenity Programming – Great Room Typical Finishes



*Amenity Building shown was constructed by JLAM at our project Windward on the River located in Milford, DE and are intended to be indicative of the design for Windward Ridge.

Windward Ridge


Amenity Programming – Yoga Studio & Fitness Center Typical Finishes



*Amenity Building shown was constructed by JLAM at our project Windward on the River located in Milford, DE and are intended to be indicative of the design for Windward Ridge.

Windward Ridge

Amenity Programming – Clubhouse Exterior – Typical Features

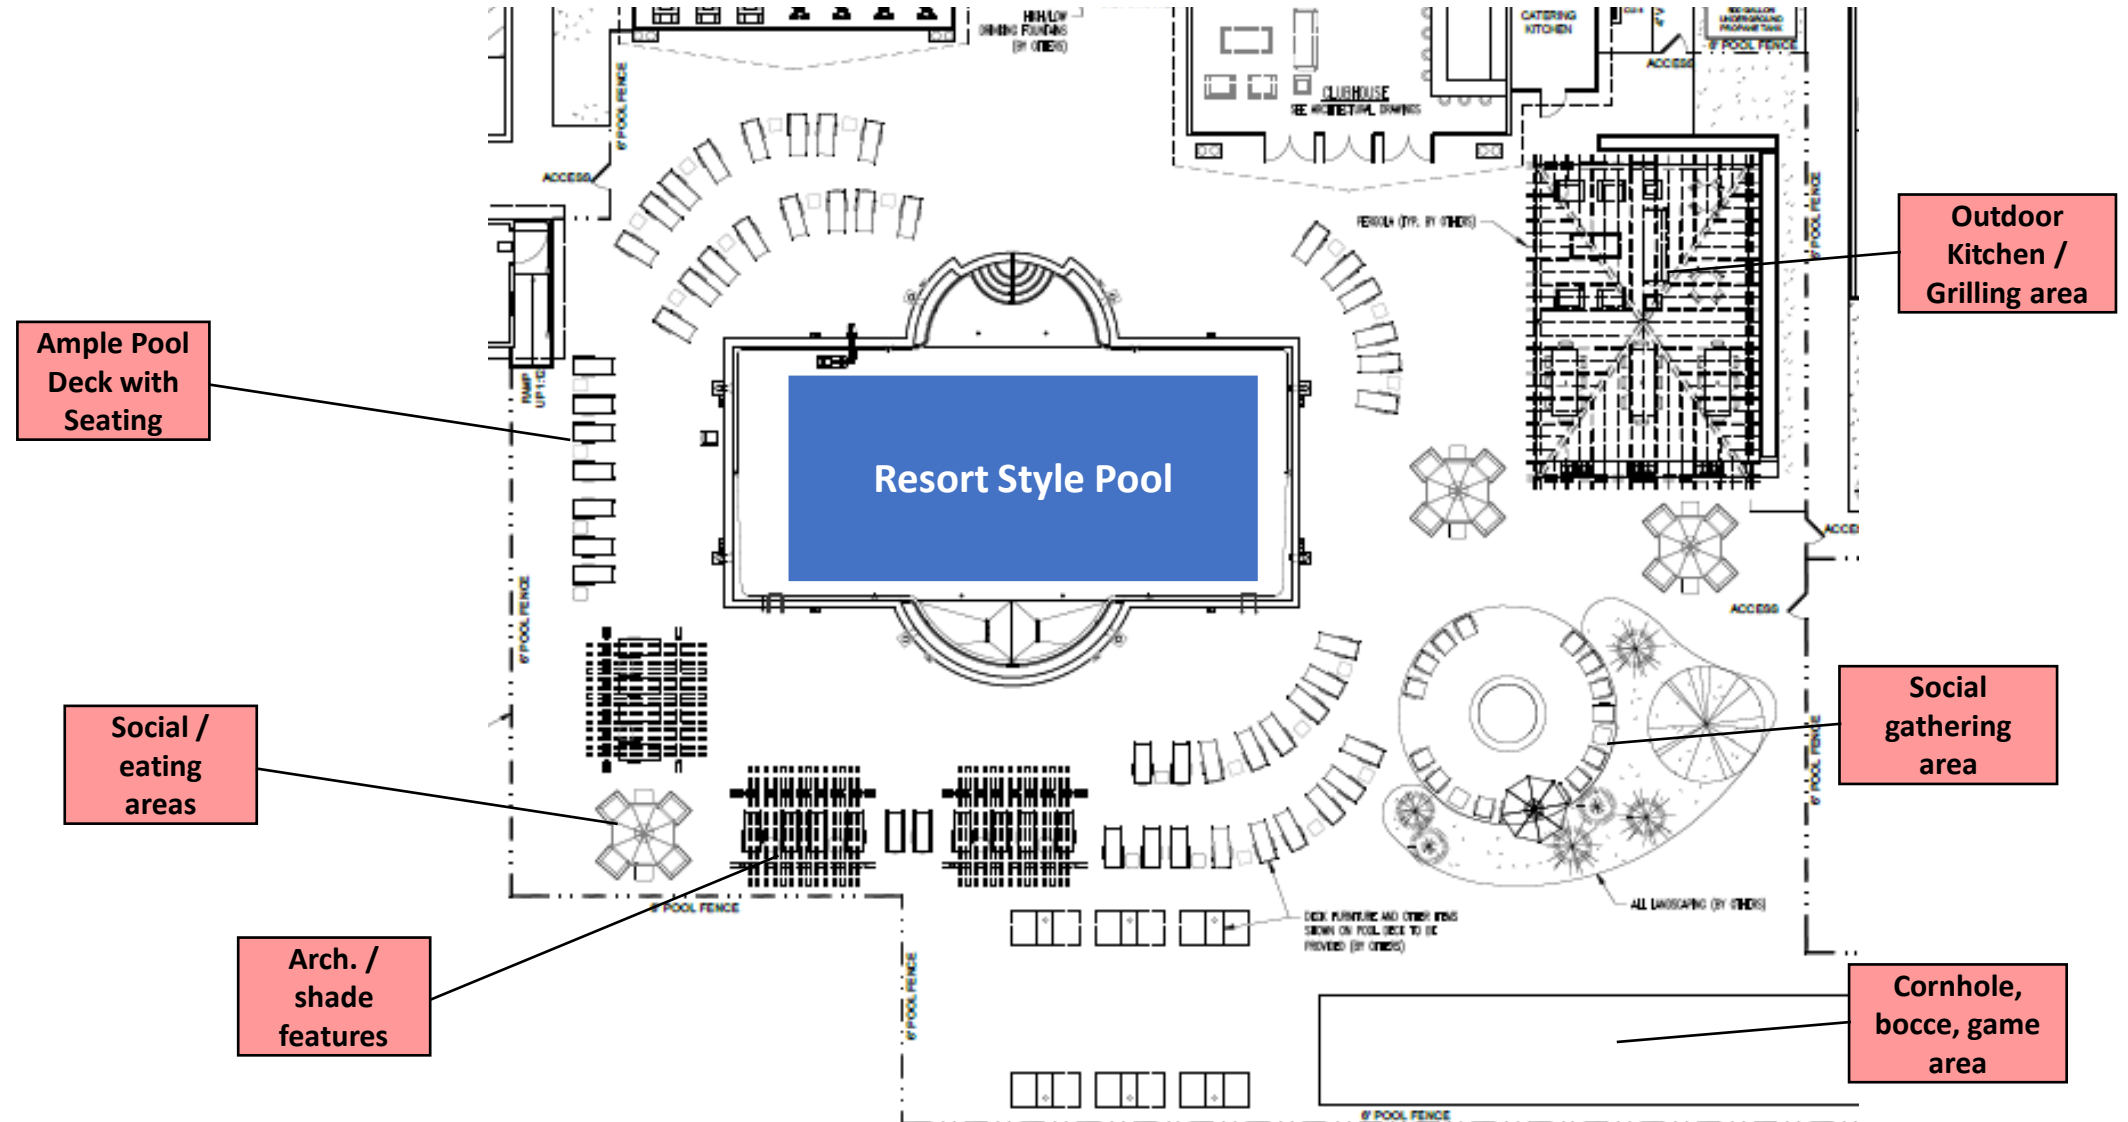

*Illustration shown for programming intent only, not for specific locations on Windward Ridge amenity site

Windward Ridge

Amenity Programming – Clubhouse Exterior



*Amenity Building shown was constructed by JLAM at our project Windward on the River located in Milford, DE and are intended to be indicative of the design for Windward Ridge.

Windward Ridge


Amenity Programming – Clubhouse Exterior



*Amenity Building shown was constructed by JLAM at our project Windward on the River located in Milford, DE and are intended to be indicative of the design for Windward Ridge.

Windward Ridge

Amenity – Active Open Space – We plan to complement the wooded walking trails with our “Thicket” concept, which is a curated selection of features concentrated within the designated area to enable residents to enjoy the surrounding natural and serene setting.

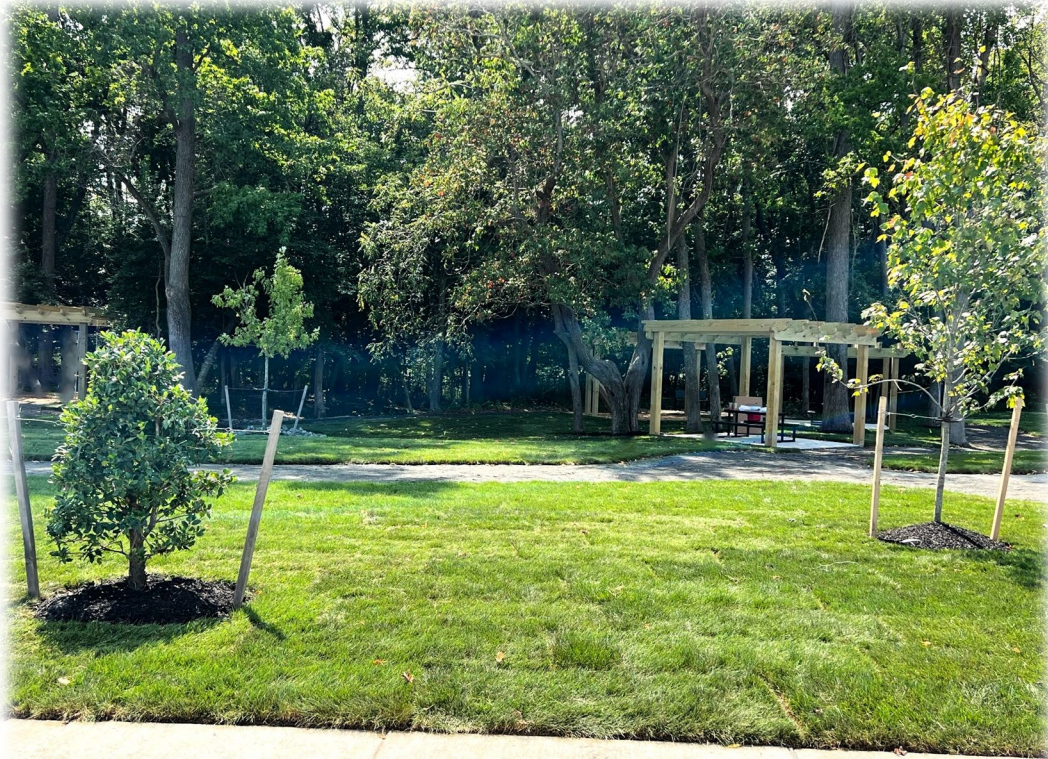

Windward Ridge

Entrance Monument – Our planned entrance monument will be constructed of natural materials that compliment the community aesthetic. It will be located in the median of the entryway, providing signage in both directions.

