


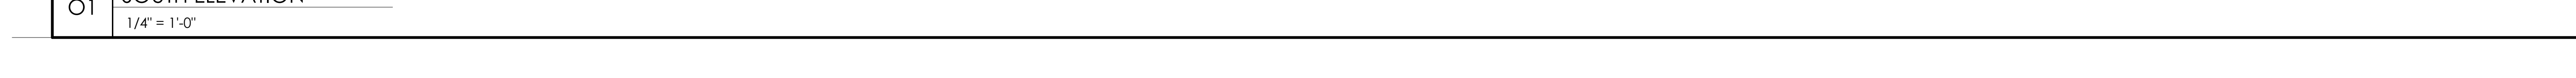

O1	SOUTH ELEVATION
	1/4" = 1'-0"





H1	FRONT APPROACH
	1 1/2" = 1'-0"



O1	REAR APPROACH
	1 1/2" = 1'-0"

[illegible]

ARCHITECTURAL RENDERINGS

for

BHD OPERATIONS FACILITY

KENT COUNTY, DE

Prepared For: TRASH GURLS, LLC.

Date:	10.04.23
Job Number:	G23043
Scale:	1 1/2" = 1'-0"
Drawn By:	Author
Designed By:	Designer
Approved By:	Checker

Sheet No.:

A-301

File Name