



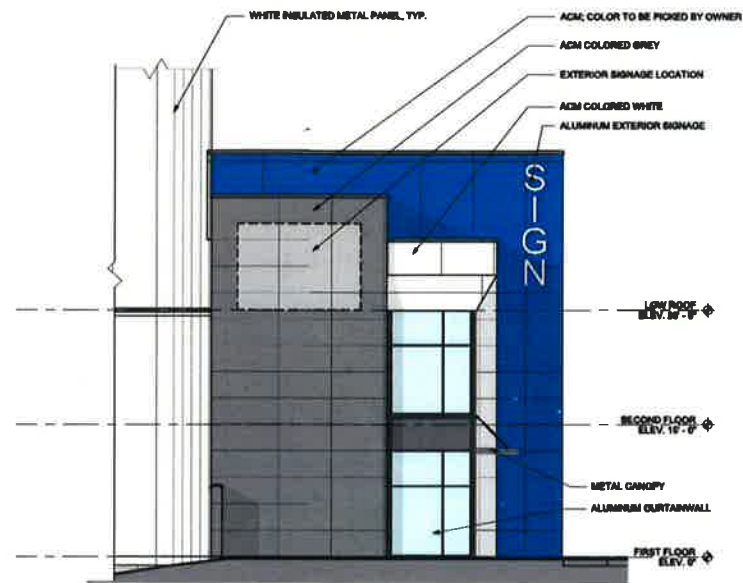

6 ADMIN SIDE ELEVATION
SCALE: 1/8" = 1'-0"

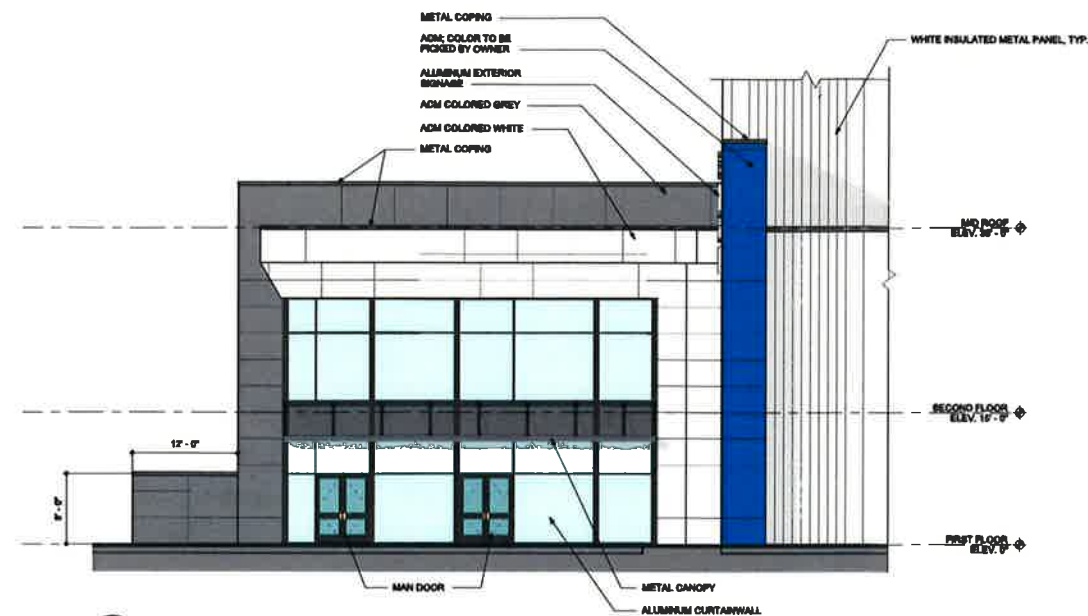


5 ADMIN ENTRANCE ELEVATION
SCALE: 1/8" = 1'-0"




4 ENTRANCE REAR
SCALE: 3/8" = 1'-0"

3 ENTRANCE ELEVATION
SCALE: 3/8" = 1'-0"

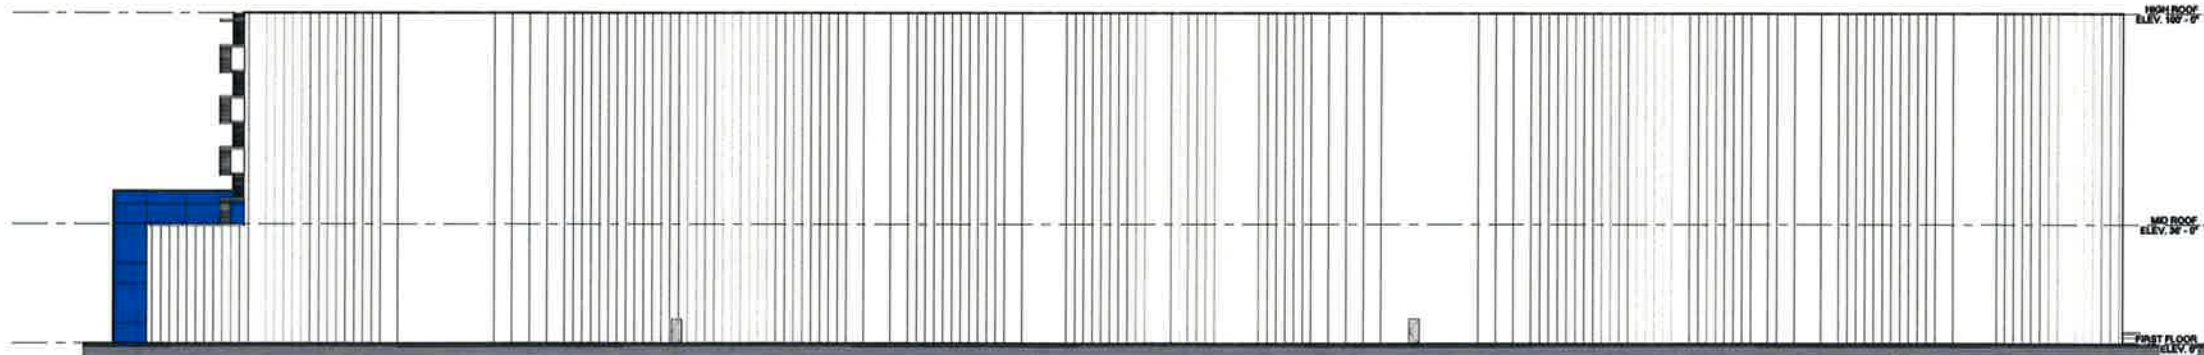

2 LOADING DOCK REAR
SCALE: 3/8" = 1'-0"

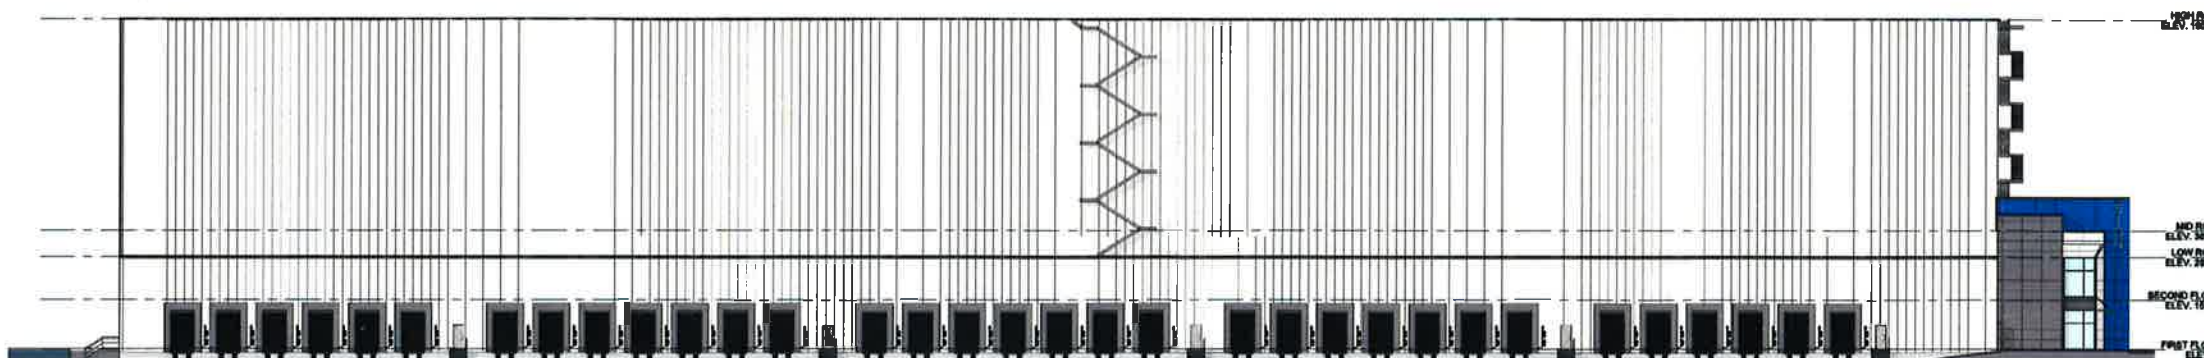

1 LOADING DOCK ELEVATION
SCALE: 3/8" = 1'-0"