





ARCHITECTURAL ELEVATION CONCEPTS
MATERIALS WILL INCLUDE:
MASONRY ELEMENTS
CONTRASTING SIDING

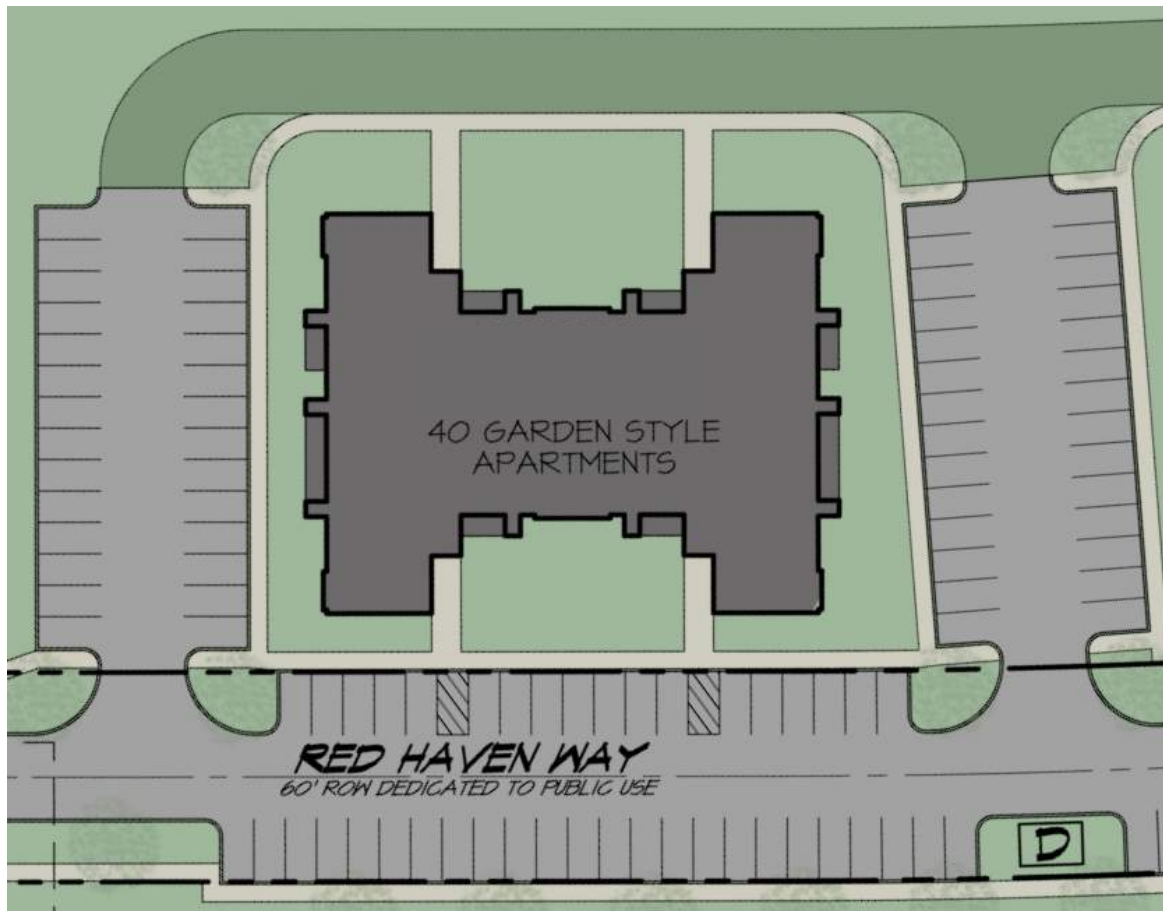

TYPICAL BUILDING WITH SURFACE PARKING

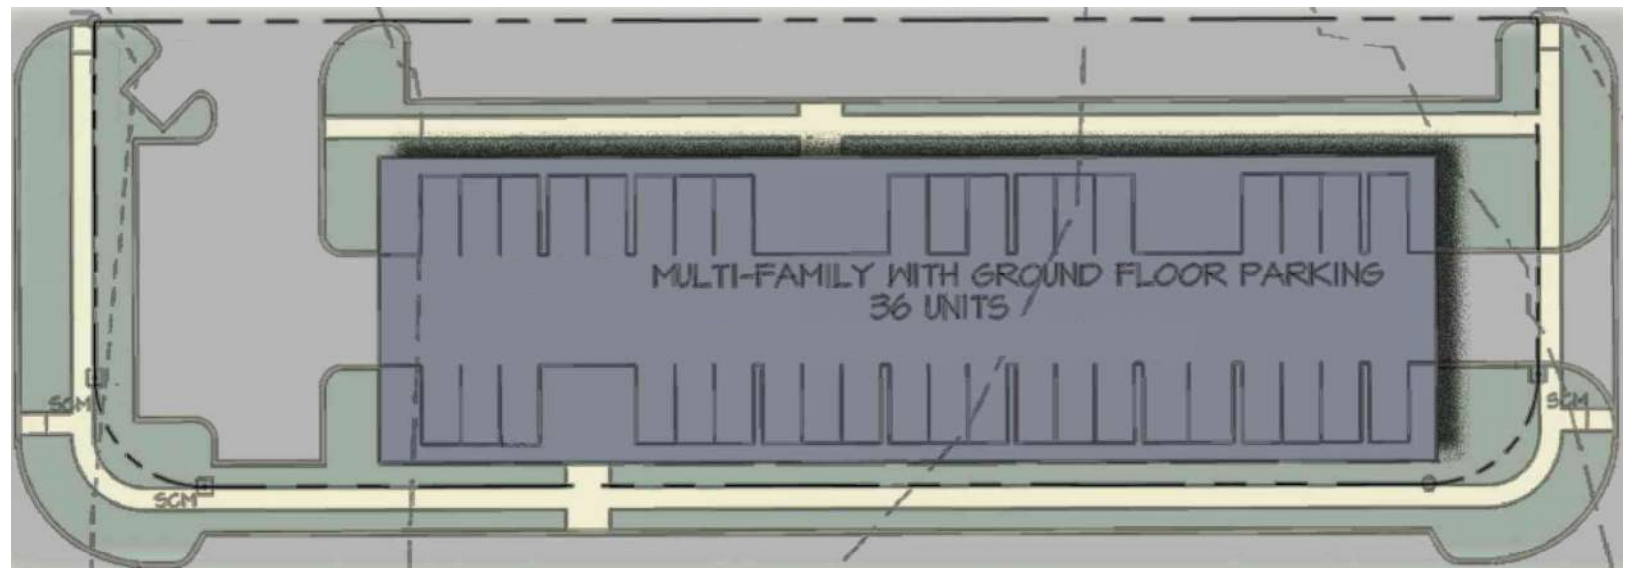

TYPICAL BUILDING WITH GROUND FLOOR PARKING

EDEN HILL FARM - RESIDENTIAL PATTERN BOOK ADDENDUM FOR MULTI-FAMILY APARTMENT BUILDINGS

BUILDING SETBACKS
FROM RIGHT OF WAY - 0'
FROM DRIVEWAYS - PER FIRE MARSHAL REQUIREMENTS
FROM PARKING - PER FIRE MARSHAL REQUIREMENTS

PARKING REQUIREMENTS
2.25 PARKING SPACES PER UNIT

AH DAVENPORT