







1
B-3
3-UNIT BUILDING SET NO: JUN03
SCALE: 1/8" = 1'-0"



2
B-3
4-UNIT BUILDING SET NO: JUN04
SCALE: 1/8" = 1'-0"



3
B-3
5-UNIT BUILDING SET NO: JUN05
SCALE: 1/8" = 1'-0"



4
B-3
6-UNIT BUILDING SET NO: JUN06
SCALE: 1/8" = 1'-0"




5
B-3
7-UNIT BUILDING SET NO: JUN07
SCALE: 1/8" = 1'-0"




6
B-3
8-UNIT BUILDING SET NO: JUN08
SCALE: 1/8" = 1'-0"

STANDARD BUILDING CONFIGURATION

NVR, Inc., expressly reserves its copyright and other property rights in these plans. These plans are not to be reproduced, stored in a retrieval system, or copied in any form or manner without the prior written consent of NVR, Inc.

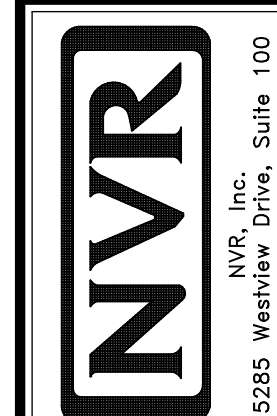


MODEL	JUNIPER	SET NO.	----
SHEET NO.	B-3	VERSION	01
		RELEASE NO.	----
		DRAWN BY	HT
		DATE	05/13/21
		OPTION	FTA
		FTS	FTS
		GIZ	GIZ
		DRAWING TITLE	9, 4, 5, 6, 7, 8-UNIT BUILDINGS
		OPTION DESCRIPTION	MAIN LEVEL ENTRY W/ BASEMENT
			MAIN LEVEL ENTRY W/ SLAB
			NO INTEGRAL GARAGE
			502

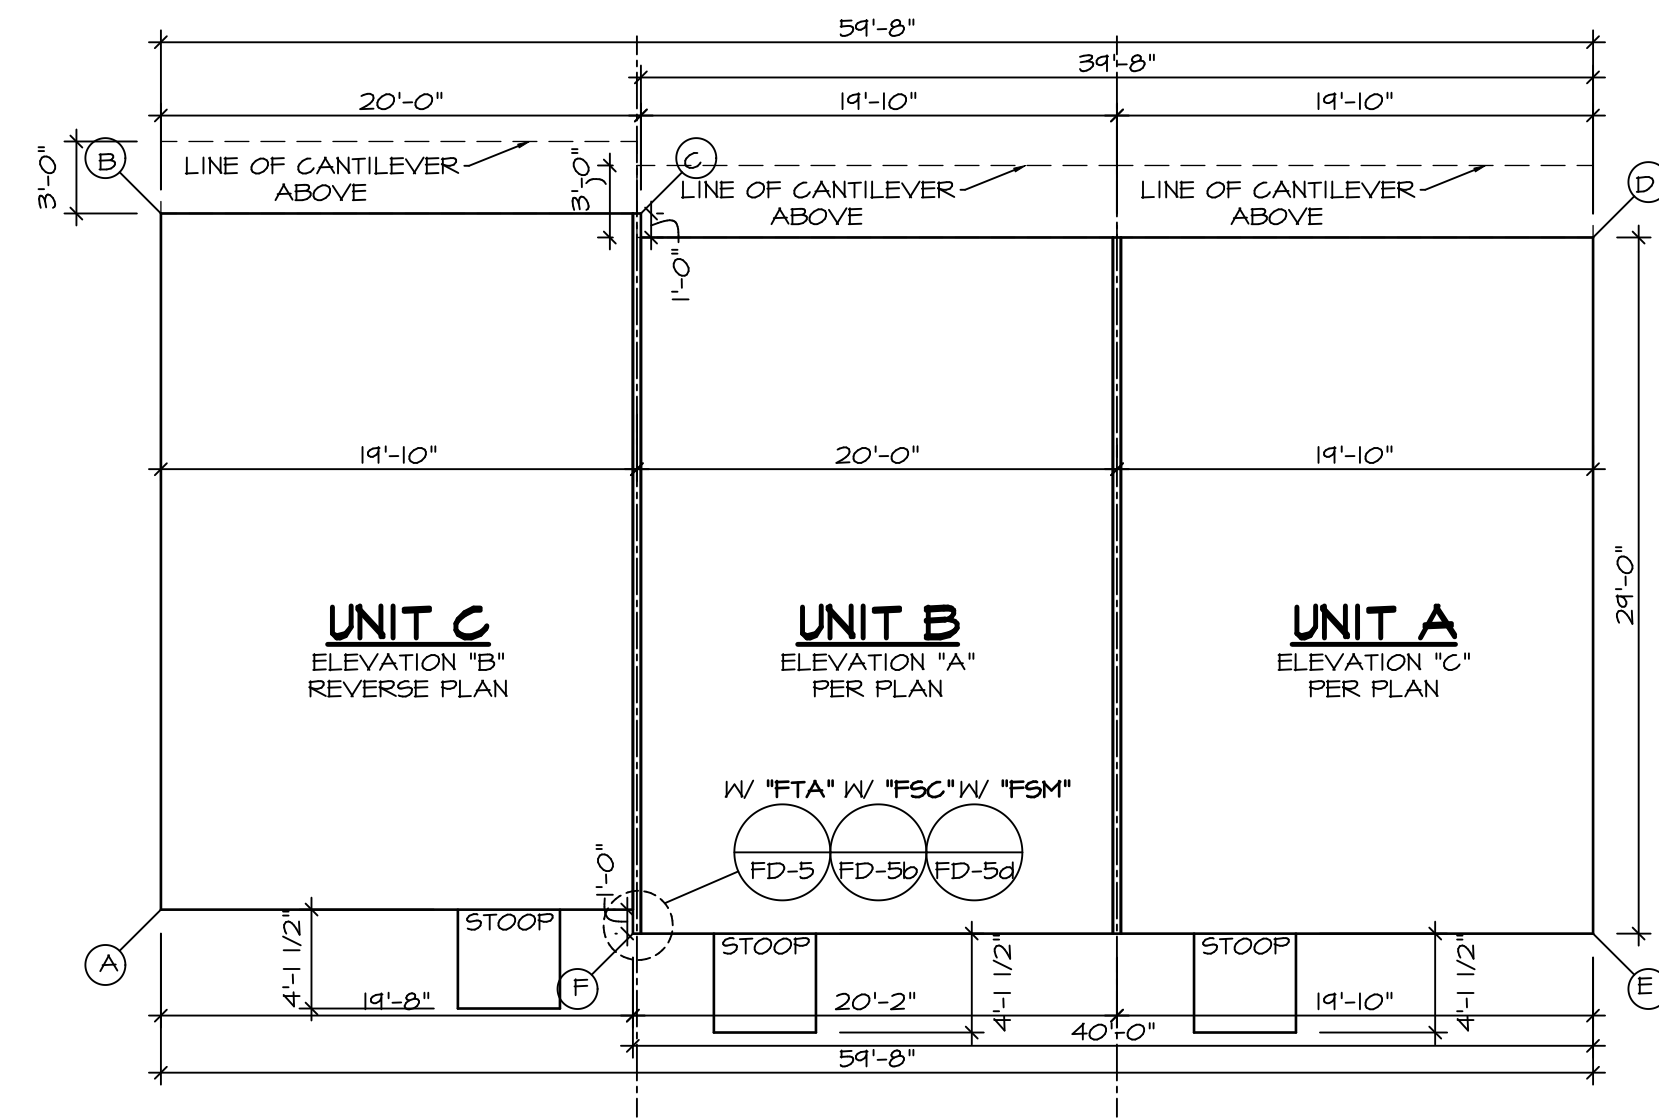


3-UNIT DIAGONALS	
	SIDING SIDES
AC	35'-2 3/4"
AD	65'-10 15/16"
BF	35'-10 1/16"
BE	66'-4 7/16"

1 3-UNIT BUILDING SET NO: JUN03
SCALE: 1/8" = 1'-0"

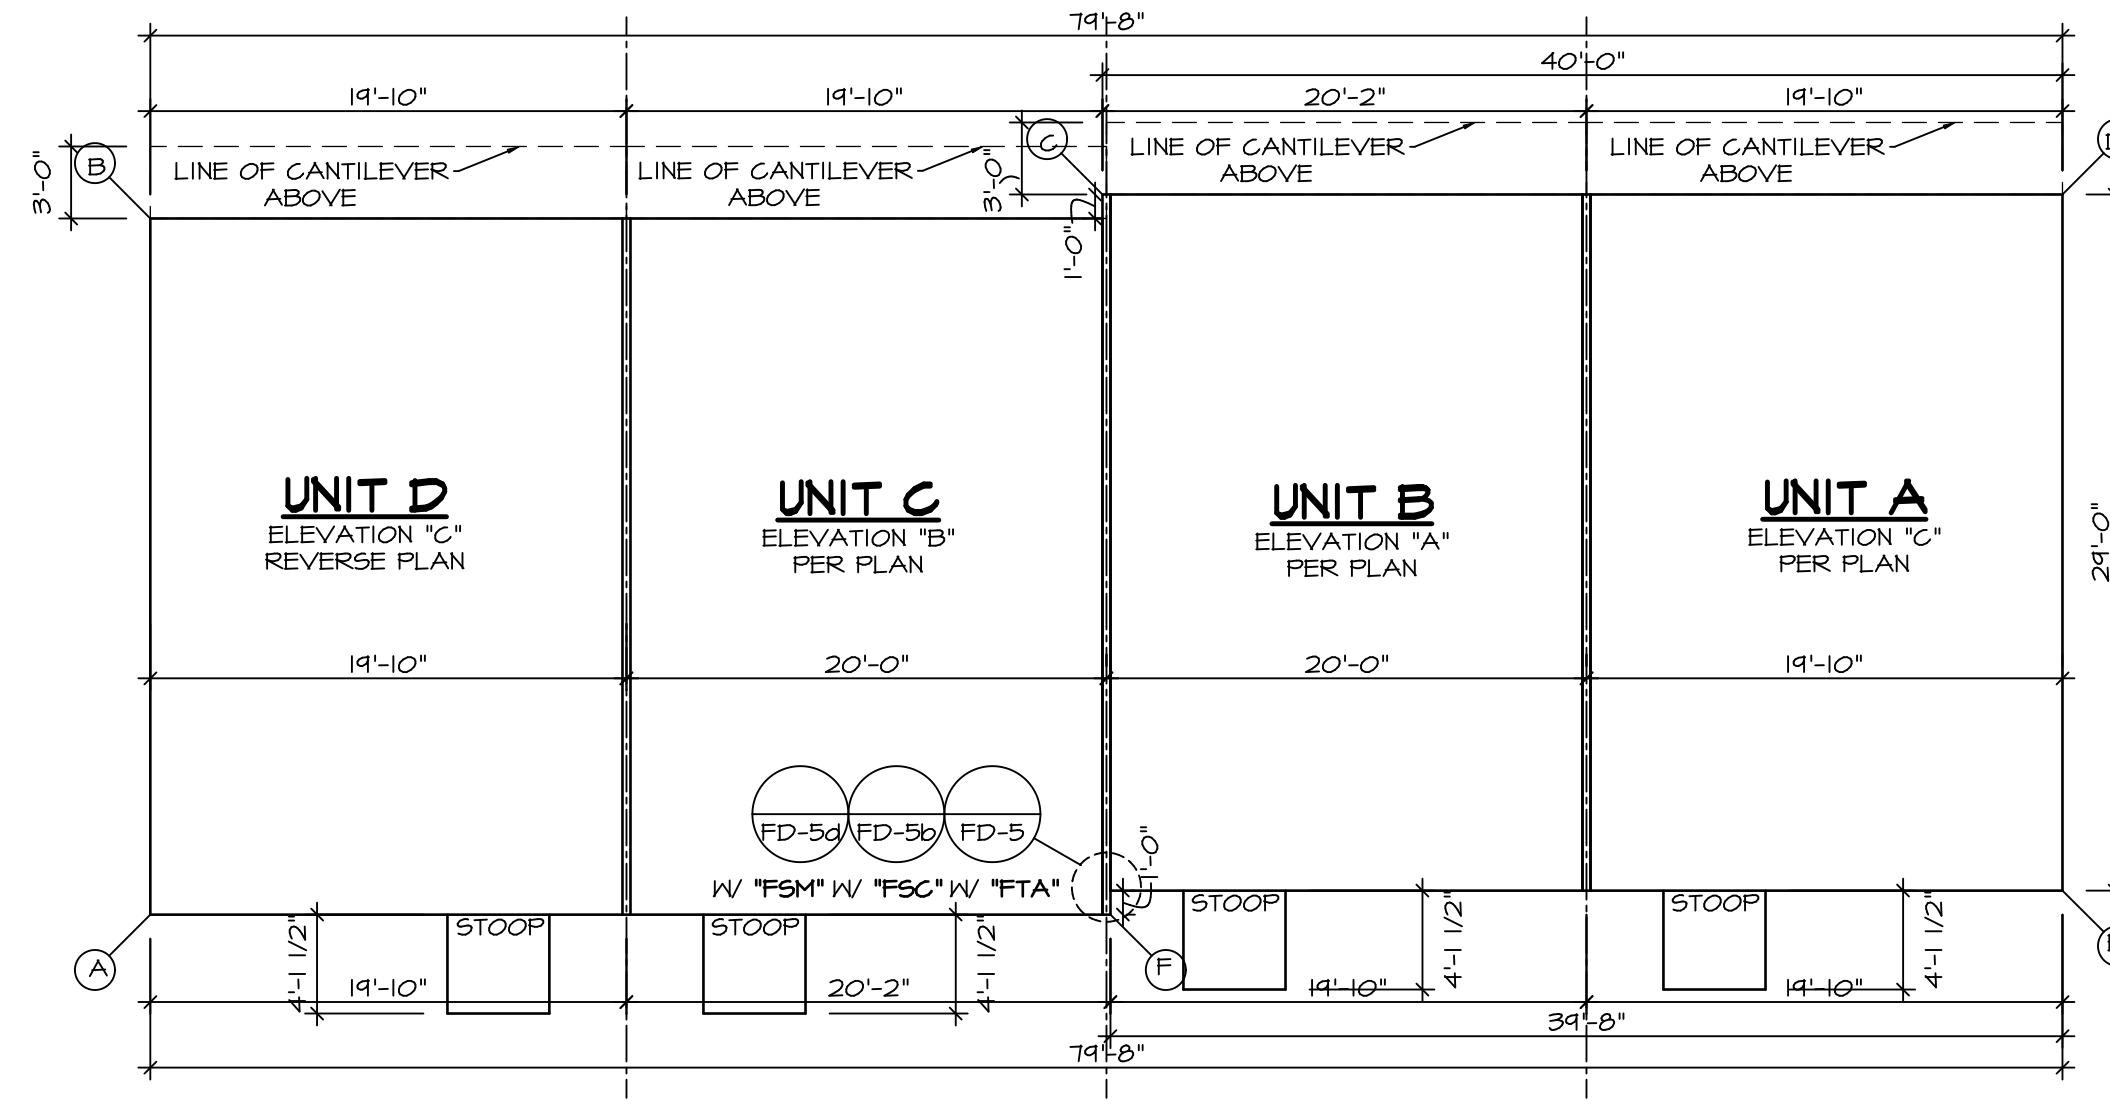


4-UNIT DIAGONALS	
	SIDING SIDES
AC	49'-8 13/16"
AD	85'-1 9/16"
BF	49'-4 7/8"
BE	84'-5 5/16"

2 4-UNIT BUILDING SET NO: JUN04
SCALE: 1/8" = 1'-0"

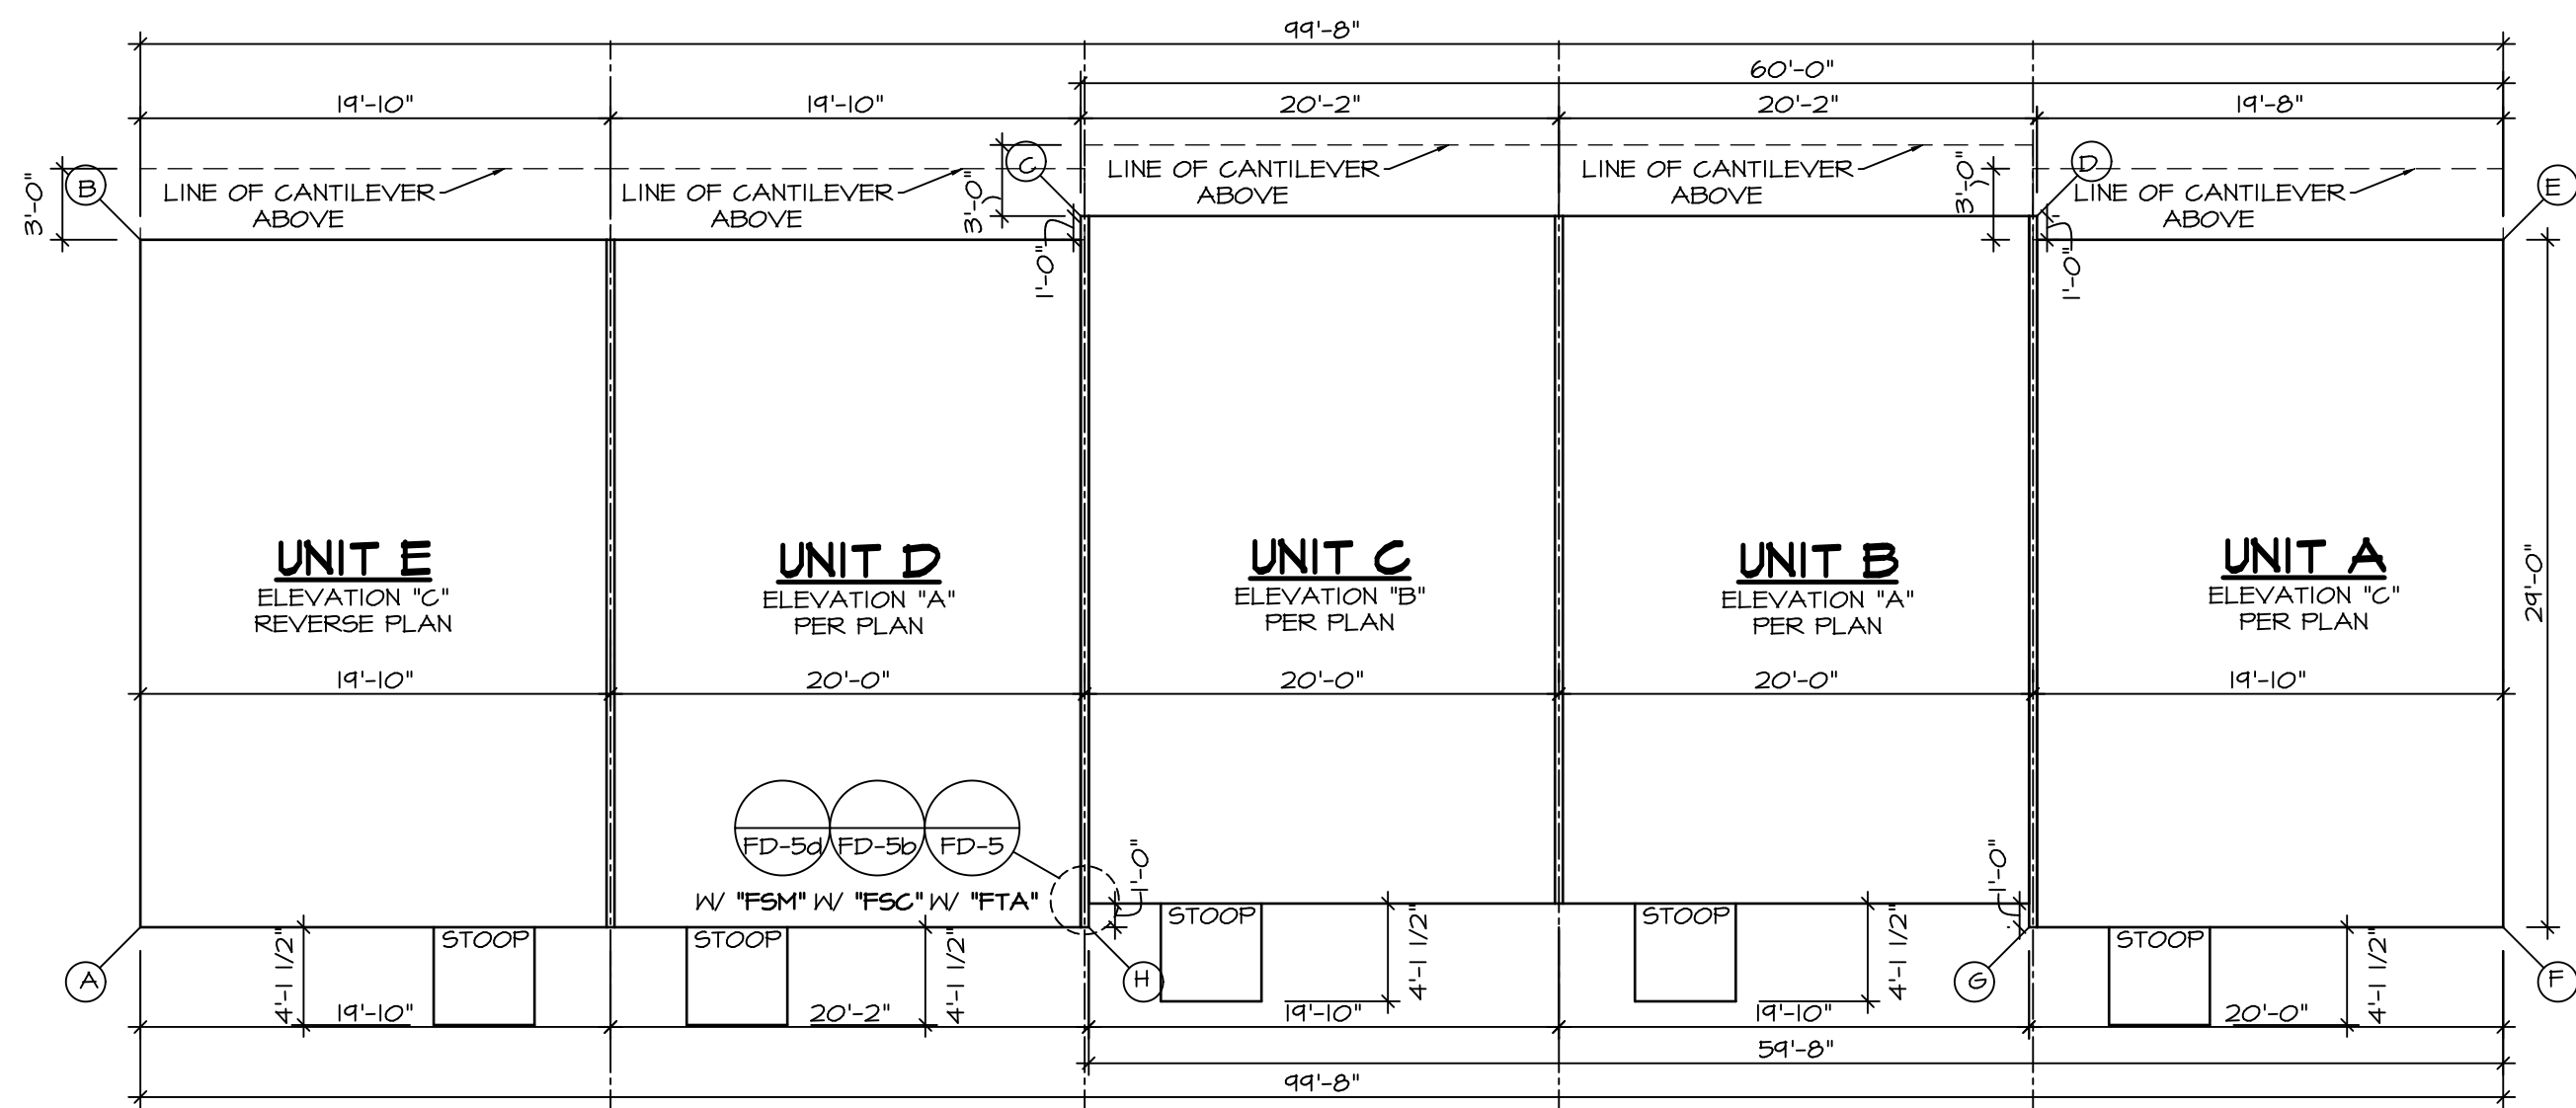


5-UNIT DIAGONALS	
	SIDING SIDES
AC	49'-8 13/16"
AD	85'-5 1/4"
AE	103'-4 5/8"
BH	49'-4 7/8"
BG	84'-4 3/8"
BF	103'-4 5/8"

3 5-UNIT BUILDING SET NO: JUN05
SCALE: 1/8" = 1'-0"

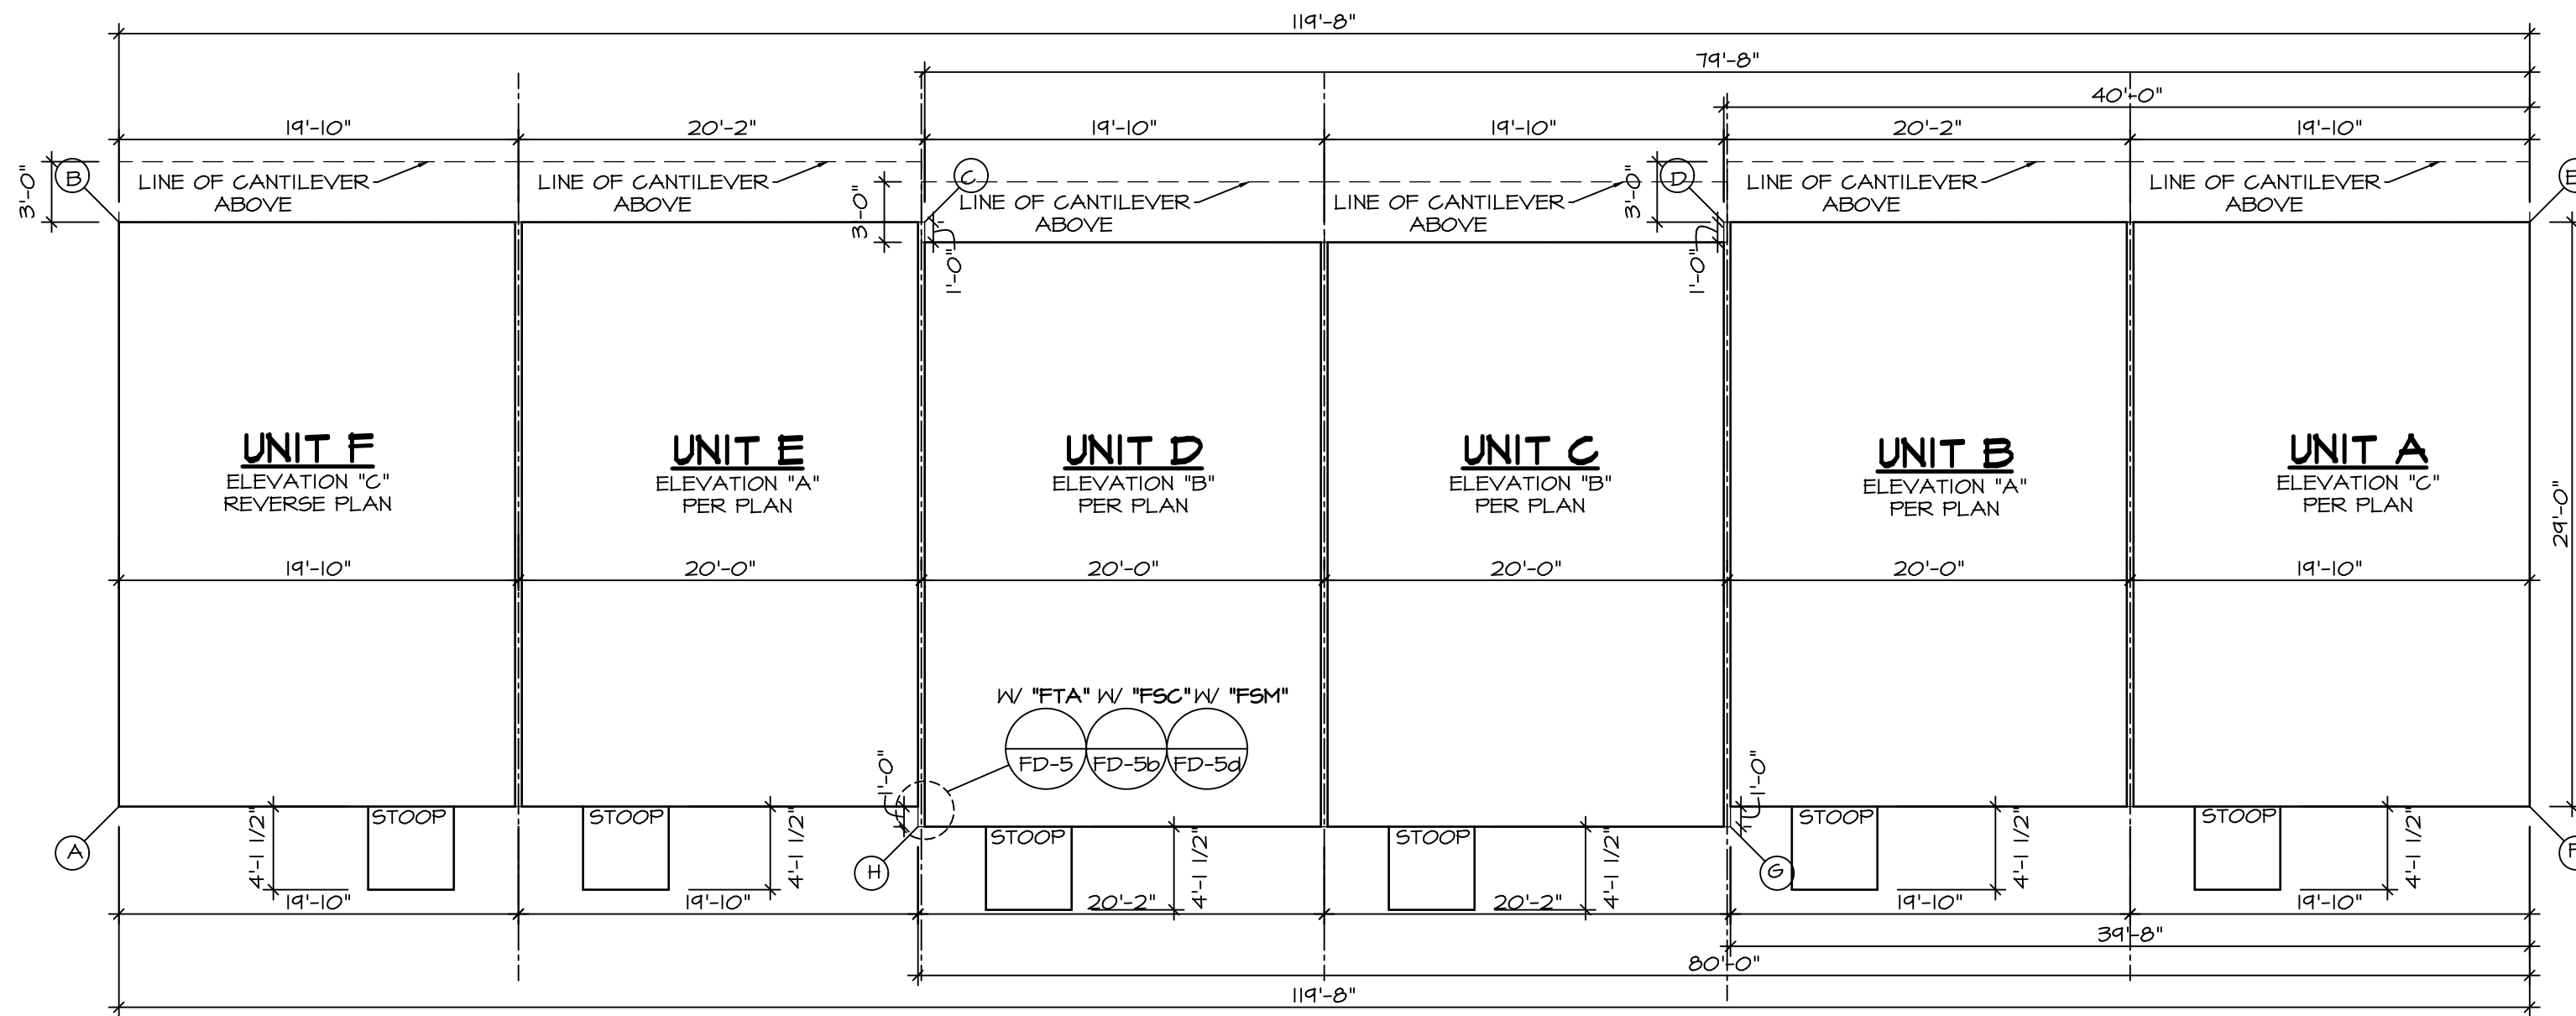

6-UNIT DIAGONALS	
	SIDING SIDES
AC	49'-4 7/8"
AD	84'-4 3/8"
AE	123'-1 9/16"
BH	49'-8 13/16"
BG	85'-5 1/4"
BF	123'-1 9/16"

4 6-UNIT BUILDING SET NO: JUN06
SCALE: 1/8" = 1'-0"

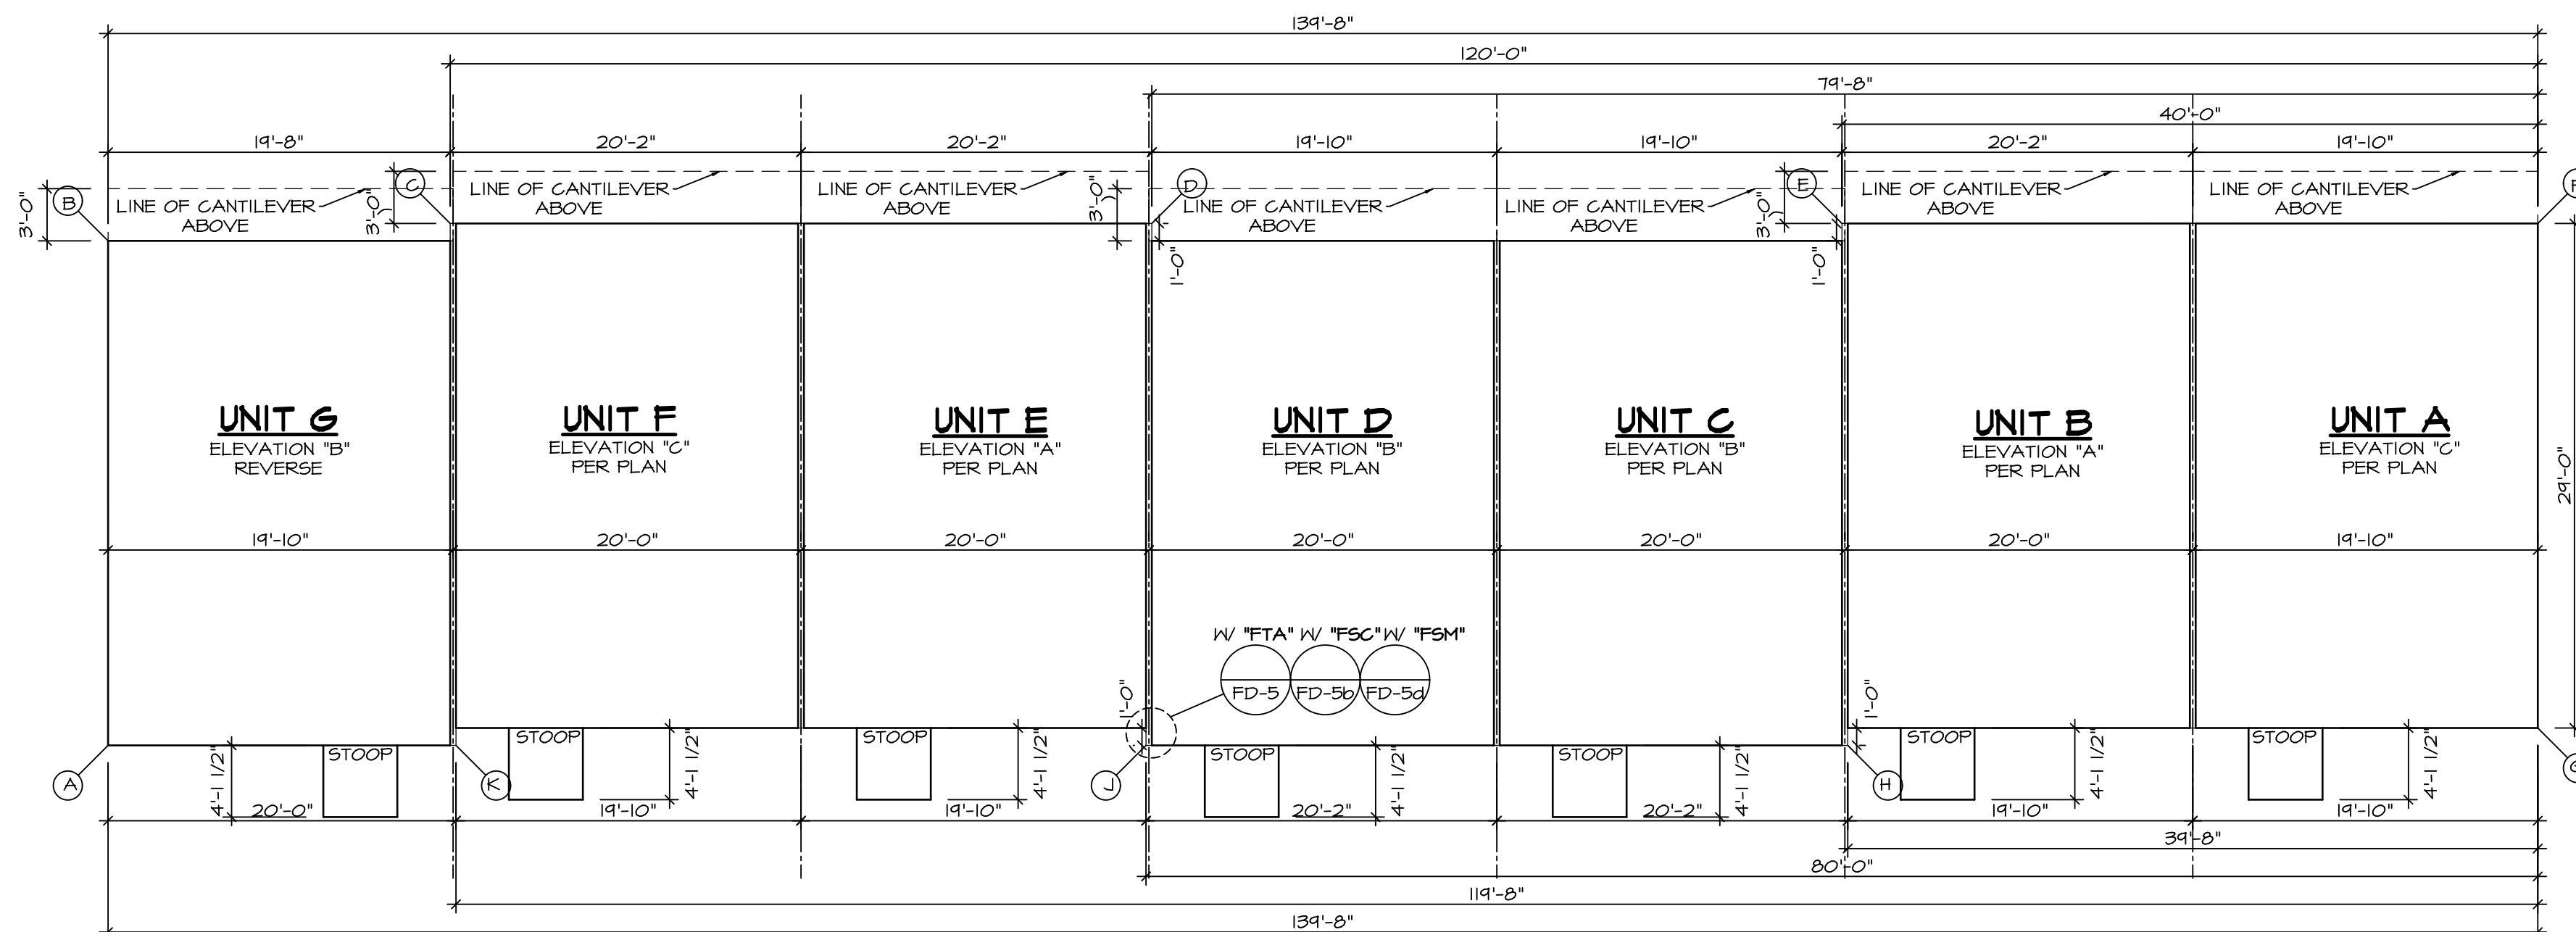

7-UNIT DIAGONALS	
	SIDING SIDES
AC	35'-10 1/16"
AD	67'-1"
AE	104'-1"
AF	142'-10 1/4"
BK	35'-2 3/4"
BJ	66'-4 1/16"
BH	104'-1 7/16"
BG	142'-5 3/8"

5 7-UNIT BUILDING SET NO: JUN07
SCALE: 1/8" = 1'-0"


NOTES:
1. REFER TO UNIT FOUNDATION DRAWING FOR
ADDITIONAL FOUNDATION DIMENSIONS AND DETAILS.
2. REFER TO STANDARD DETAIL FA-1 FOR PARTYWALL
DETAILS

STANDARD BUILDING CONFIGURATION

REMARKS

REV. NO. DATE

NVR, Inc. expressly reserves its copyright and other property rights in these plans. These plans are not to be reproduced, stored in a retrieval system, or transmitted in any form or manner without the prior written consent of NVR, Inc.

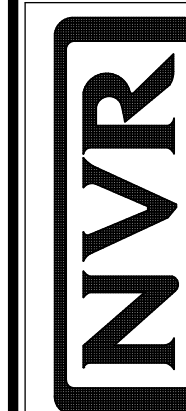

NVR, Inc. Suite 100
5285 Westview, MD 21703

SET NO. ----
VERSION 01
RELEASE NO. ----
DRAWN BY HT
DATE: 05/13/21
OPTION

MODEL JUNIPER
DRAWING TITLE BUILDING CONFIGURATION
3, 4, 5, 6-UNIT BUILDING
OPTION DESCRIPTION

SHEET NO.

B-3

506