


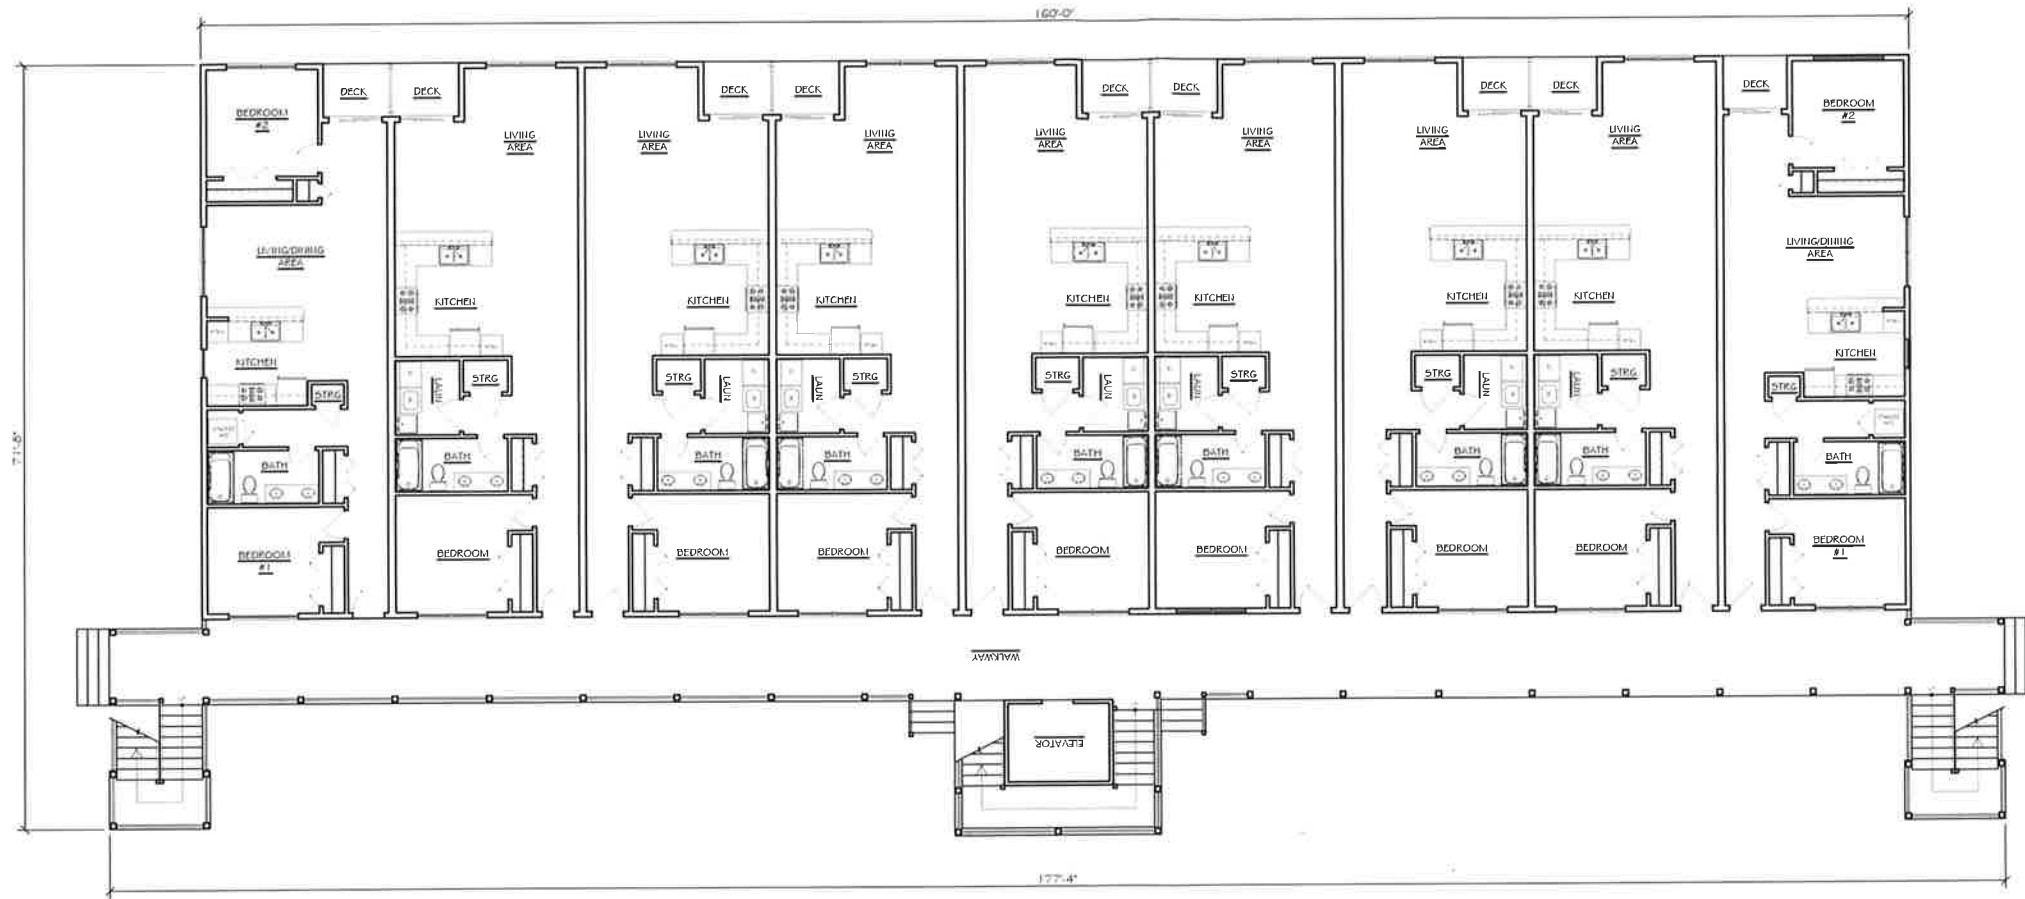

FIRST LEVEL PLAN

SCALE: 3/16"=1'-0"

REVISIONS	BY

WM BYLER JR. ARCHITECT, INC.
PO Box 104, Kenton, DE 19955
Phone: 302-453-3550
Cell: 302-359-3313
bill@wbjarchitect.com
www.wbjarchitect.com

GARDEN APARTMENTS FOR:
Stonebrook East
street
CITY: STATE XXXX
TAX MAP: XXXXXXXXX

**FIRST
FLOOR
PLAN**

DRAWN B.W.
CHECKED W.B.
DATE 7/12/2021
SCALE AS NOTED
JOB NO. C1490-0621
SHEET A1.0
SHEETS