

Level 1

[illegible]

I101

Room Legend

- Business

Corridor

Mechanical

Restroom
- Stairwell

Storage

Studio

Room Legend

- 1 Bedroom

2 Bedroom

Business

Corridor

Mechanical

Stairwell

Storage

Studio

Old Post
Level 2



Room Legend

- 1 Bedroom
- 2 Bedroom
- Building Storage
- Corridor
- Rooftop Deck
- Stairwell
- Studio



Old Post
Level 3

REV	REV DATE	DESCRIPTION
E21	4/20/21	

Firm Name and Address :



 Lighthouse Construction, Inc.
859 Golf Links Lane, Suite 1
Magnolia, DE

Project Name and Address :

Old Post

Enter address here

Project : Old Post	Sheet : I104
Date : Issue Date	
Scale : 1/8" = 1'-0"	

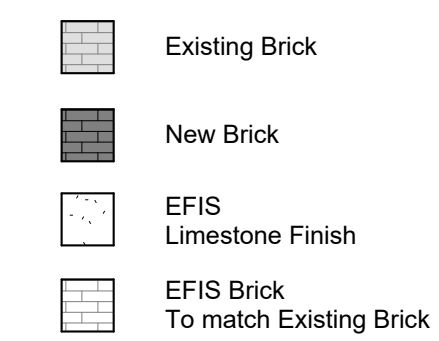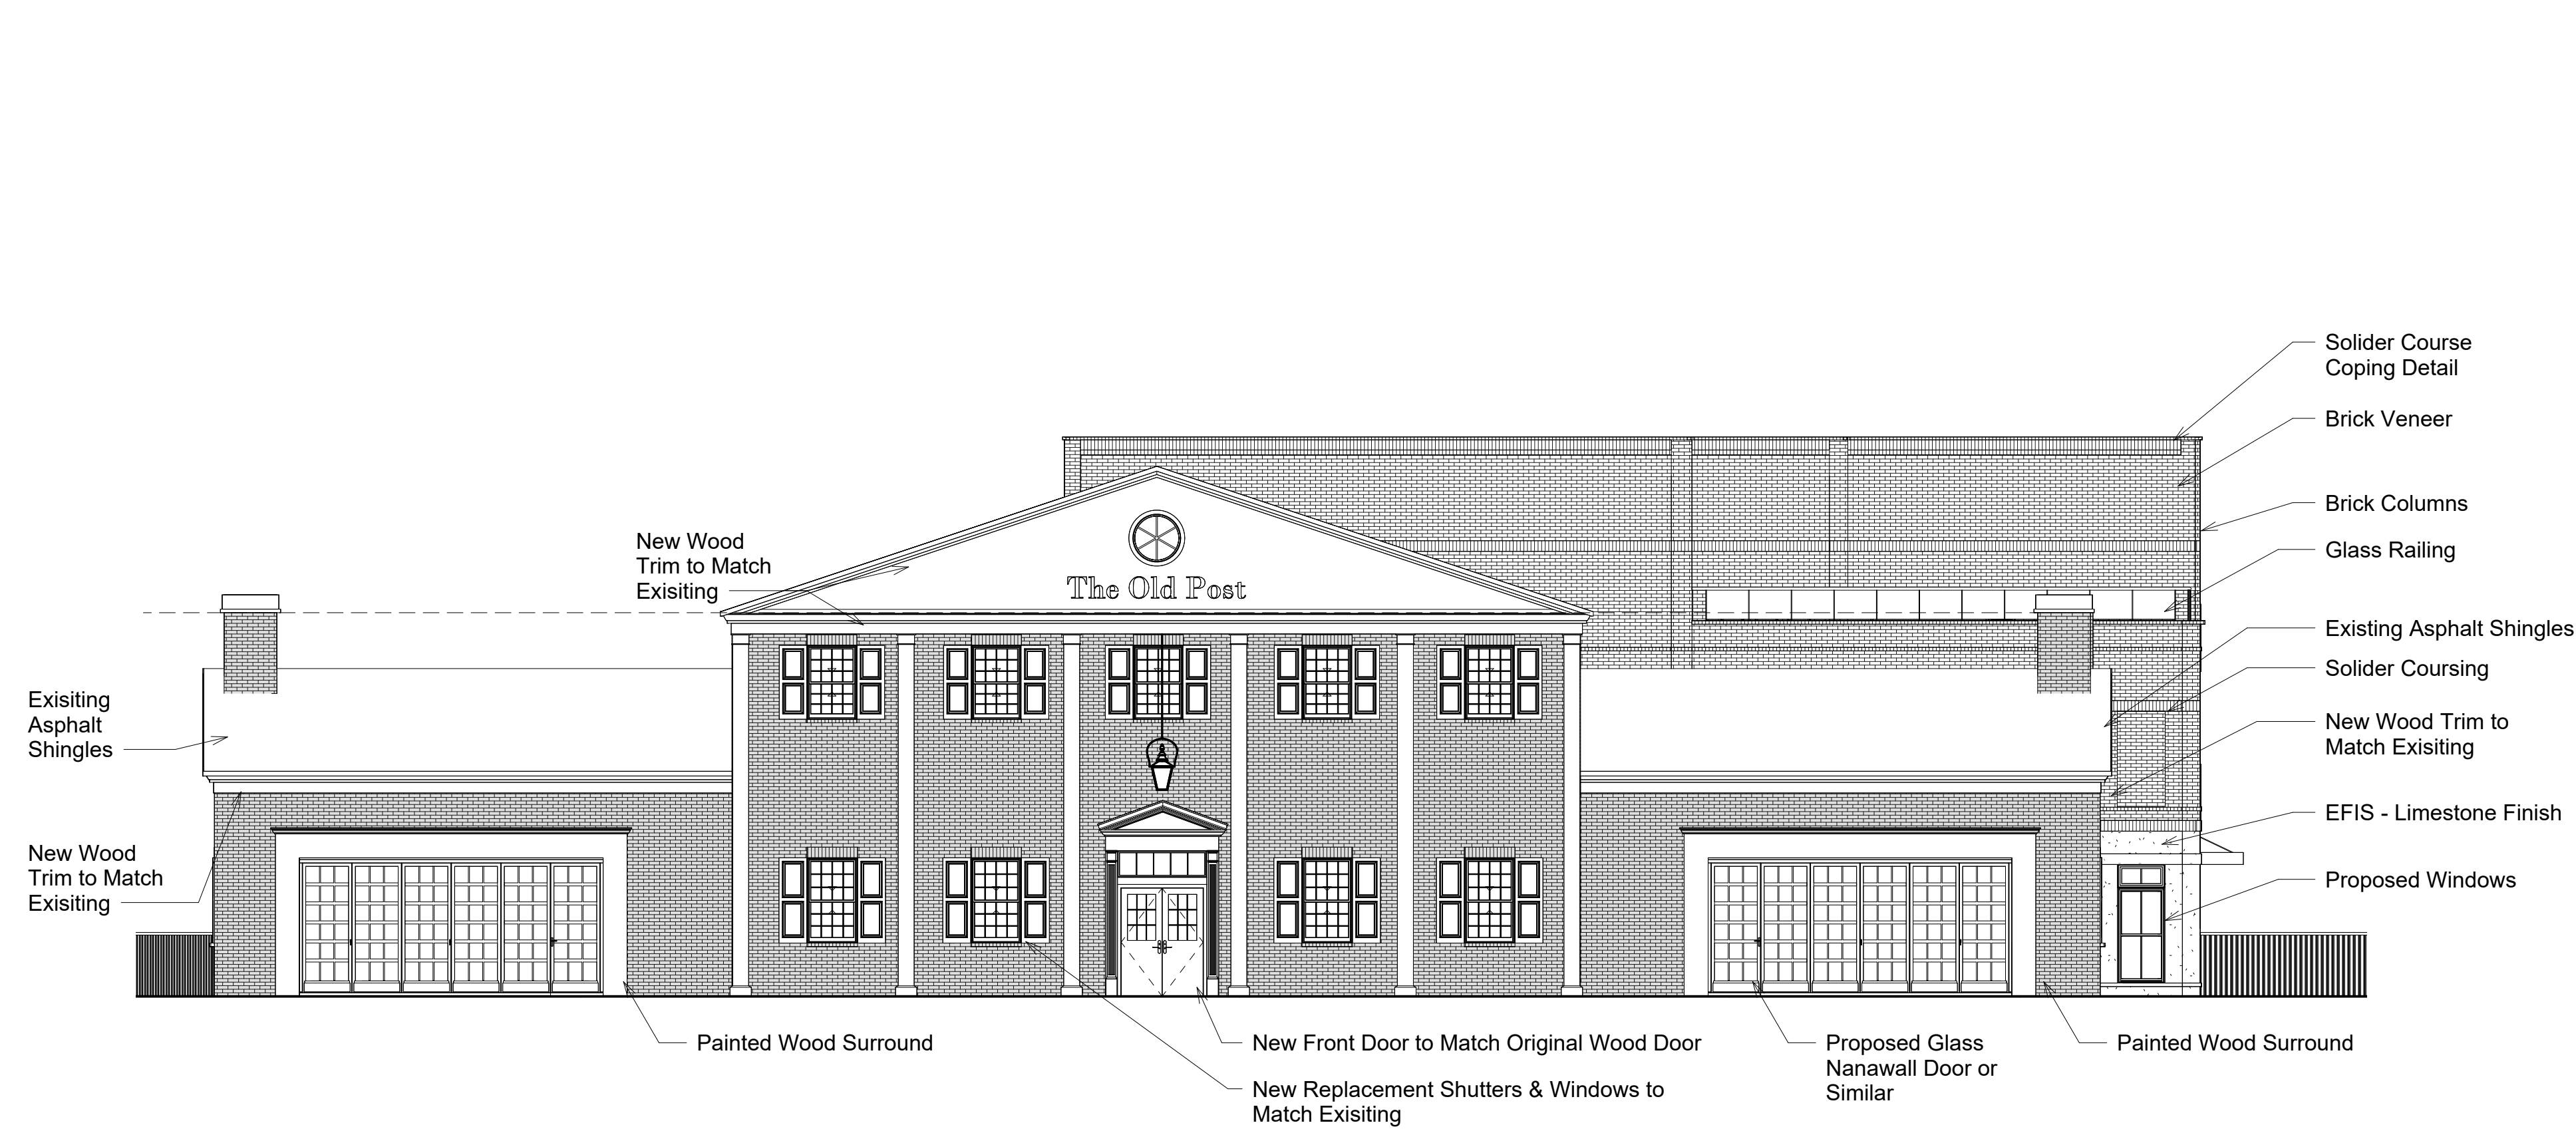

Old Post

Elevations

[illegible]

Firm Name and Address :



Lighthouse Construction, Inc.
859 Golf Links Lane, Suite 1
Magnolia, DE

Project Name and Address :

Old Post

Enter address here


Project :
Old Post

Date :
Issue Date


Scale :
As indicated

Sheet :

I201

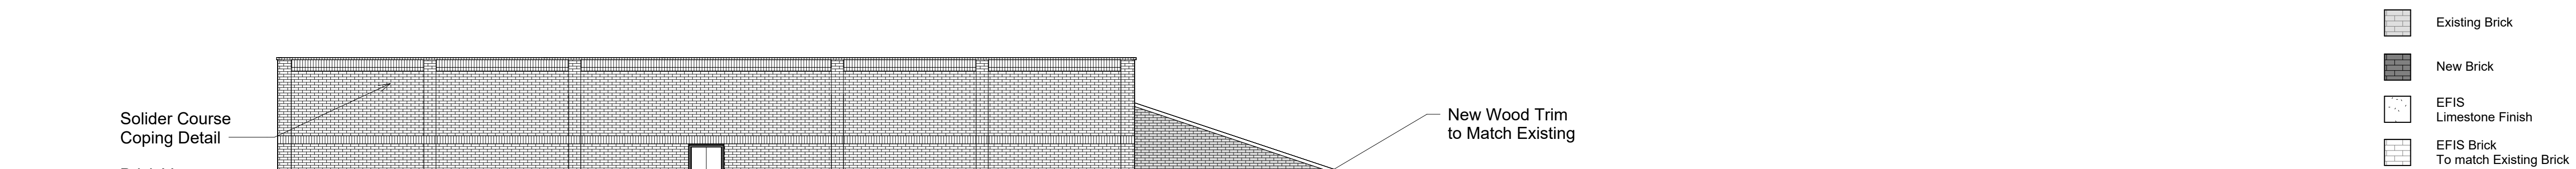

2 East LT
1/8" = 1'-0"

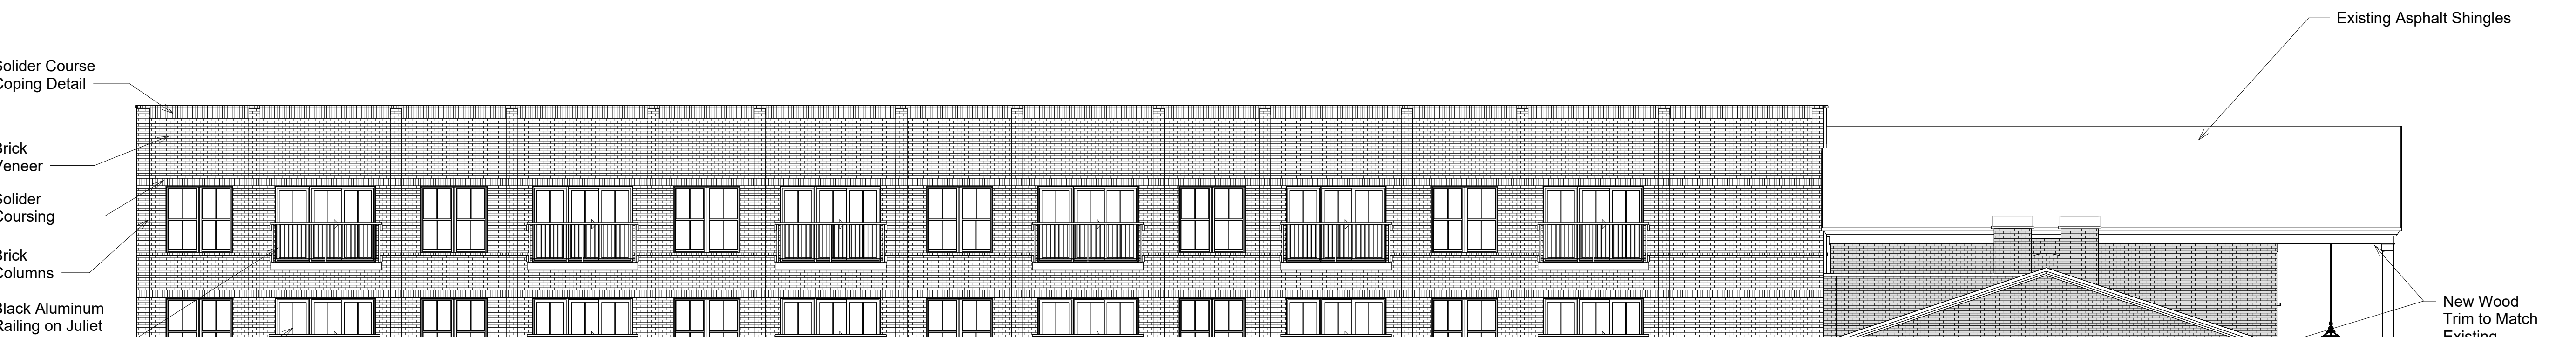

1 North LT
1/8" = 1'-0"

Old Post

Elevations

[illegible]

Firm Name and Address :

 Lighthouse Construction, Inc.
859 Golf Links Lane, Suite 1
Magnolia, DE

Project Name and Address :	Old Post
	Enter address here

Project : Old Post	Sheet : I202
Date : Issue Date	
Scale : As indicated	