


SEAL:

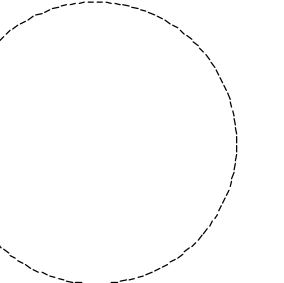

PROFESSIONAL CERTIFICATION:
I, THE ARCHITECT, HEREBY CERTIFY THAT THESE DOCUMENTS WERE PREPARED BY ME OR UNDER MY CLOSE PERSONAL SUPERVISION AND THAT I AM A LICENSED ARCHITECT IN THE STATE OF MARYLAND.
LICENSE NO.: 0013955
EXPIRATION NO.: 09-23-2022

THE DOCUMENTS PREPARED BY FISHER ARCHITECTURE, LLC, ARE SOLELY FOR THE PURPOSES OF THE SPECIFIED PROJECT. THEY ARE NOT INTENDED OR AUTHORIZED FOR USE OR ANY OTHER PROJECT. FISHER ARCHITECTURE, LLC, MAKES NO REPRESENTATION AS TO THEIR SUITABILITY FOR ANY OTHER USE. ALL DOCUMENTS PREPARED BY FISHER ARCHITECTURE, LLC ARE INSTRUMENTS OF PROFESSIONAL SERVICE IN RESPECT OF THE PROJECT. THESE DOCUMENTS ARE, AND SHALL REMAIN, THE PROPERTY OF FISHER ARCHITECTURE, LLC.

CONSULTANTS:



1 24 UNIT BUILDING: FRONT ELEVATION
SCALE: 1/8" = 1'-0"



2 24 UNIT BUILDING: BACK ELEVATION
SCALE: 1/8" = 1'-0"


SHEET INFO:

BUILDING
ELEVATIONS

(24 UNIT BUILDING)

SHEET NUMBER:

A1-201

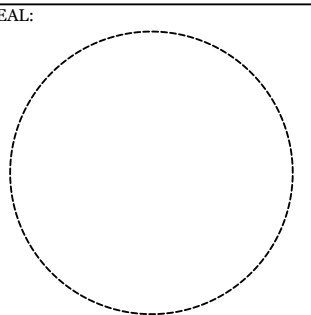

PROFESSIONAL CERTIFICATION:
I HEREBY CERTIFY THAT THE DOCUMENTS PREPARED BY ME OR UNDER MY CLOSE PERSONAL SUPERVISION AND THAT I AM A LICENSED PROFESSIONAL ARCHITECT IN THE STATE OF MARYLAND.
LICENSE NO.: 0019955
EXPIRATION NO.: 09/23/2022

THE DOCUMENTS PREPARED BY FISHER ARCHITECTURE, LLC ARE SOLELY FOR THE PURPOSES OF THE SPECIFIED PROJECT. THEY ARE NOT INTENDED OR AUTHORIZED FOR USE ON ANY OTHER PROJECT. FISHER ARCHITECTURE, LLC MAKES NO REPRESENTATION AS TO THEIR SUITABILITY FOR ANY OTHER USE. ALL DOCUMENTS PREPARED BY FISHER ARCHITECTURE, LLC ARE INSTRUMENTS OF PROFESSIONAL SERVICE IN RESPECT OF THE PROJECT. THESE DOCUMENTS ARE, AND SHALL REMAIN, THE PROPERTY OF FISHER ARCHITECTURE, LLC.

CONSULTANTS:



24 UNIT BUILDING: LEFT ELEVATION
SCALE: 1/8" = 1'-0"



24 UNIT BUILDING: RIGHT ELEVATION
SCALE: 1/8" = 1'-0"


SHEET INFO:

BUILDING
ELEVATIONS

(24 UNIT BUILDING)

SHEET NUMBER:


A1-202

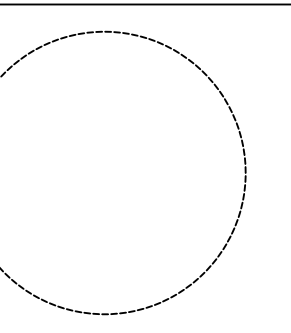

DOCUMENTS PREPARED BY FISHER ARCHITECTURE, LLC, ARE SOLELY FOR THE PURPOSES OF THE SPECIFIED PROJECT. THEY ARE NOT INTENDED OR GUARANTEED FOR USE ON ANY OTHER PROJECT. FISHER ARCHITECTURE, LLC, MAKES NO REPRESENTATION AS TO THEIR ACCURACY FOR ANY OTHER USE. ALL RIGHTS ARE RESERVED. DOCUMENTS PREPARED BY FISHER ARCHITECTURE, LLC ARE THE PROPERTY OF FISHER ARCHITECTURE, LLC.



mf Engineering
 EAST MAIN STREET SUITE 301

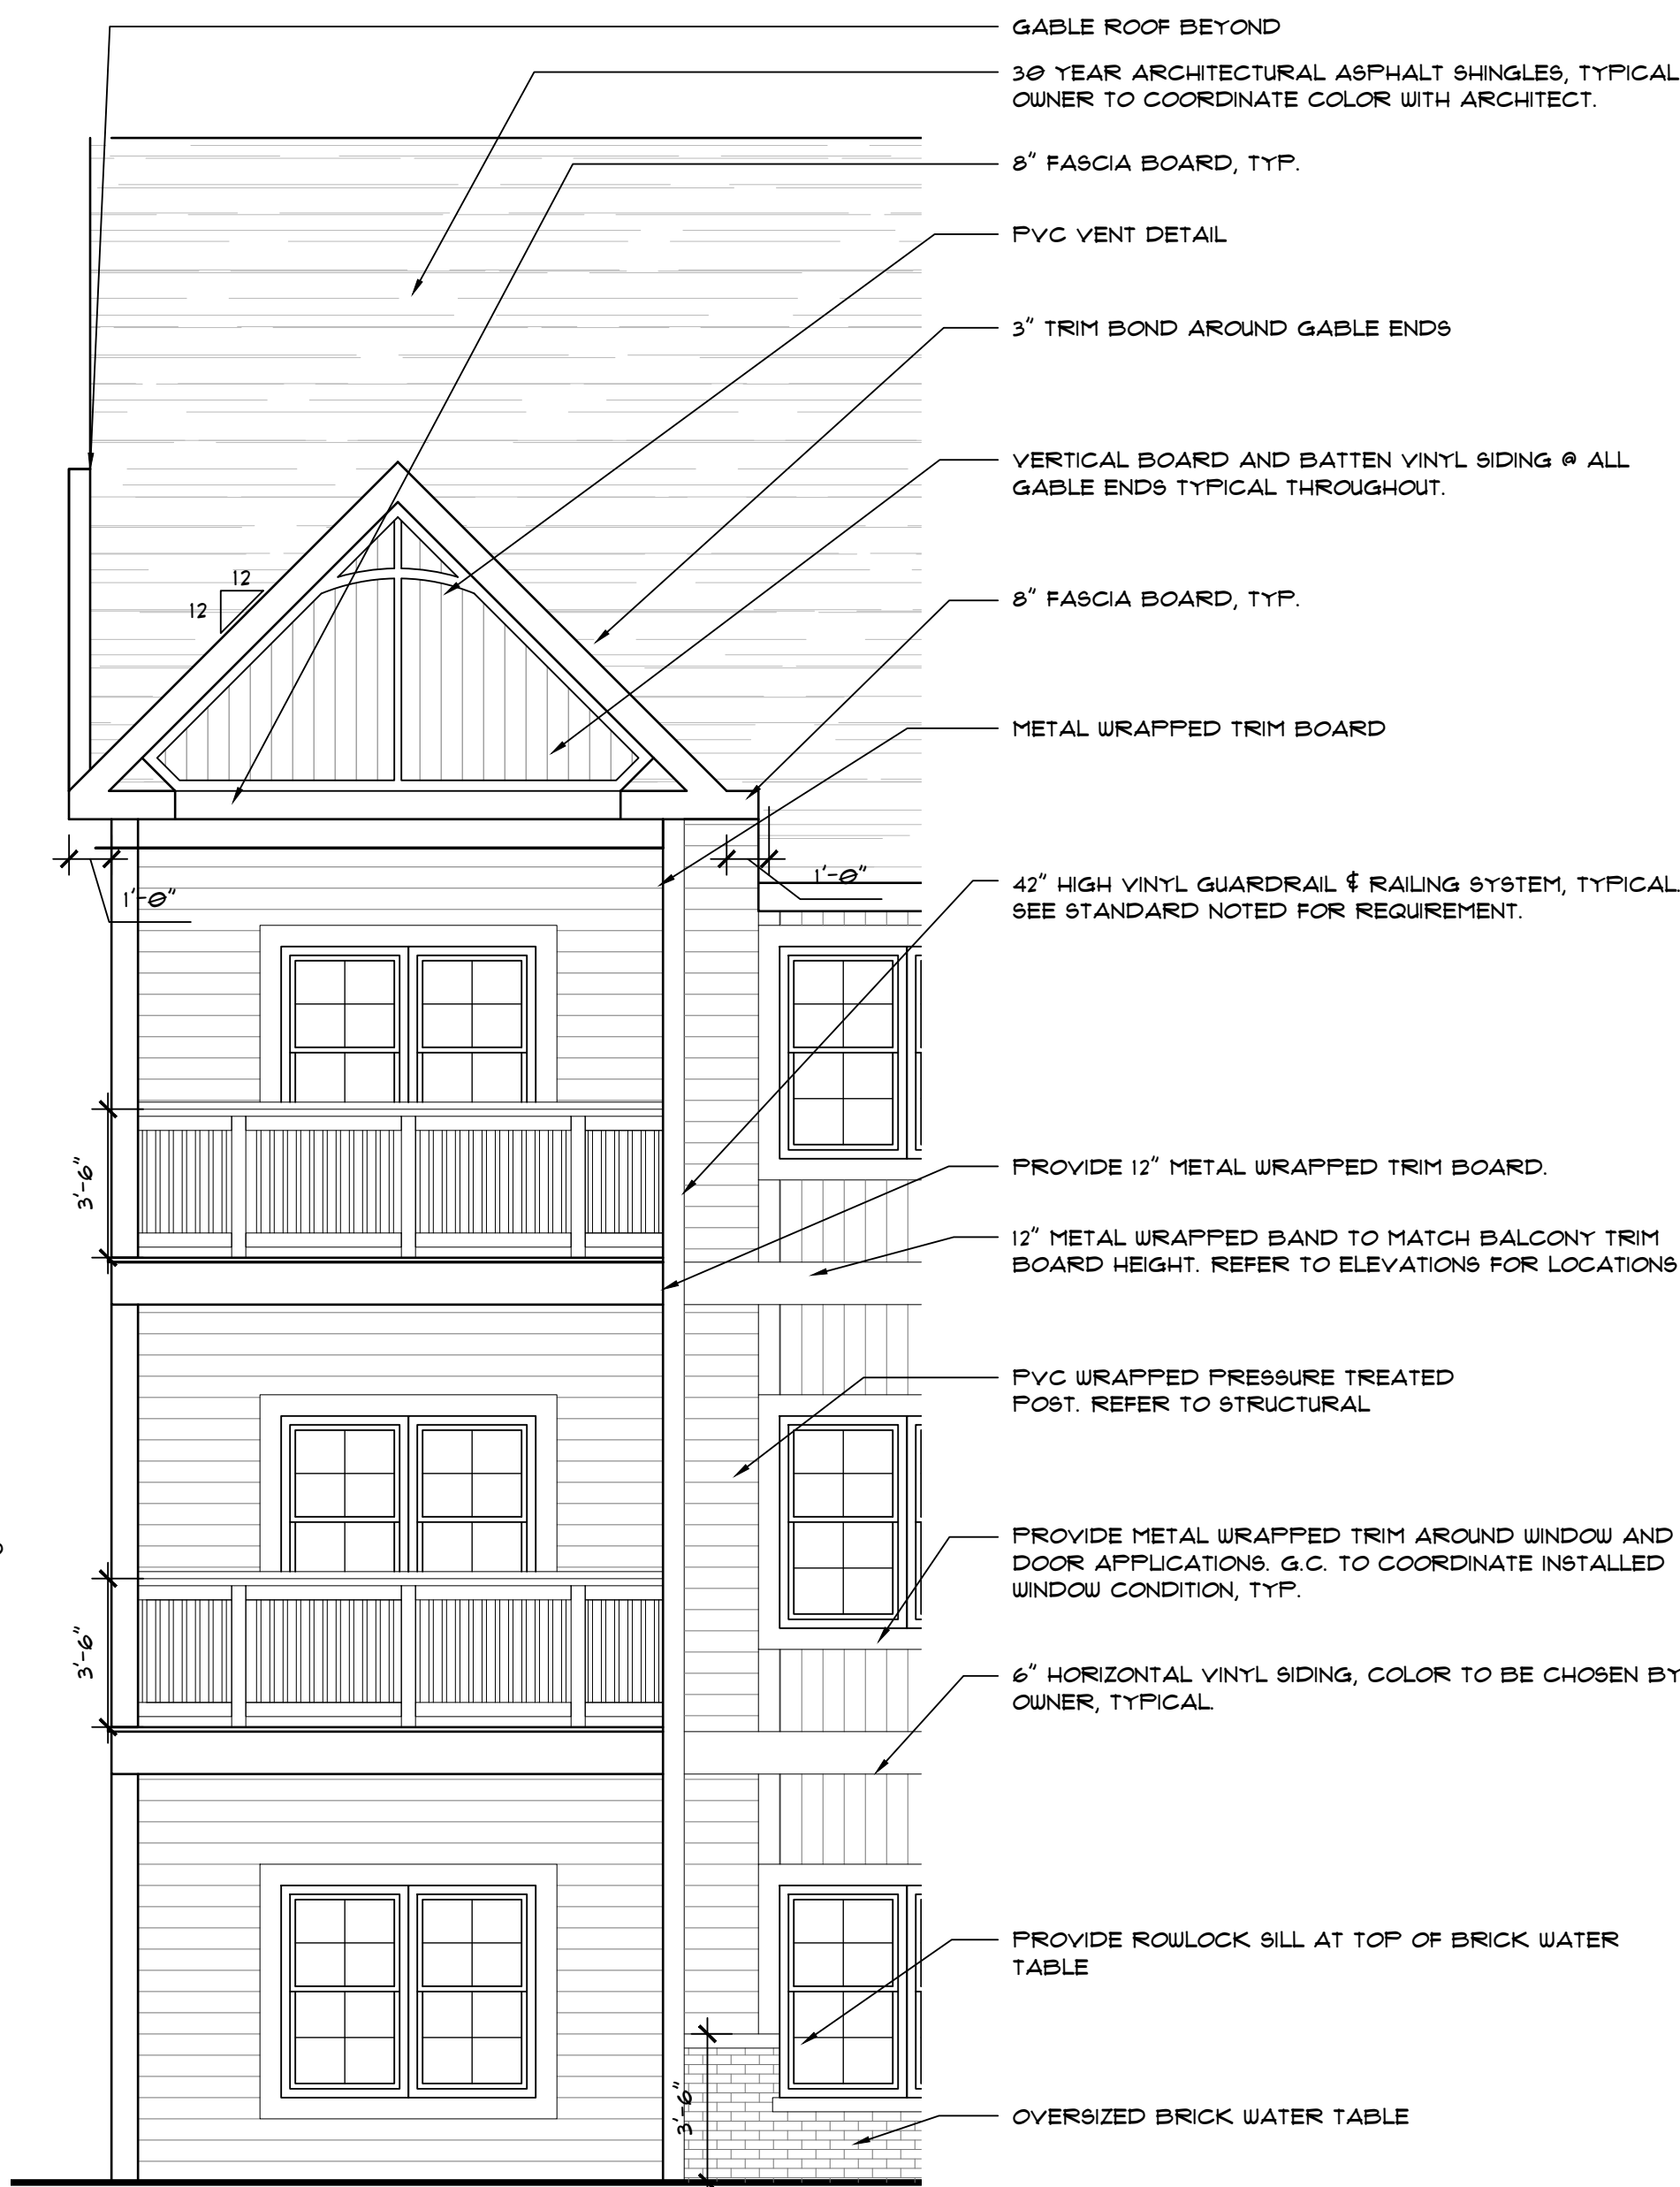


2 ELEVATION DETAIL: CORNER TOWER
SCALE: 1/4" = 1'-0"

3 ELEVATION DETAIL: SIDE GABLE
SCALE: 1/4" = 1'-0"

BUILDING ELEVATION DETAILS

UNIT BUILDING)

Δ1-203

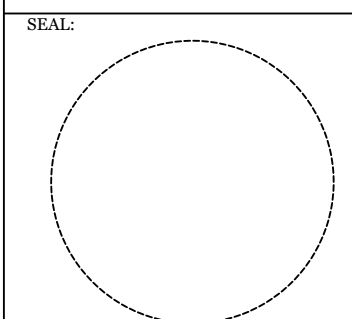


PROFESSIONAL CERTIFICATION:
I, FISH, JEFFREY, ARCHITECT, CERTIFICATE OF QUALITY
OF WORKMANSHIP, AND THAT THE WORK
WAS DONE IN ACCORDANCE WITH THE
LICENSE NO.: 0013955
EXPIRATION NO.: 09/23/2022

THE DOCUMENTS PREPARED BY
FISHER ARCHITECTURE, LLC ARE SOLELY
FOR THE PURPOSES OF THE SPECIFIED
PROJECT. THEY ARE NOT INTENDED OR
AUTHORIZED FOR USE ON ANY OTHER
PROJECT. FISHER ARCHITECTURE, LLC
MAKES NO REPRESENTATION AS TO THEIR
SUITABILITY FOR ANY OTHER USE. ALL
DOCUMENTS PREPARED BY
FISHER ARCHITECTURE, LLC ARE
INSTRUMENTS OF PROFESSIONAL SERVICE IN
RESPECT OF THE PROJECT. THESE
DOCUMENTS ARE, AND SHALL REMAIN, THE
PROPERTY OF FISHER ARCHITECTURE, LLC.

CONSULTANTS:

mf Engineering
100 EAST MAIN STREET
SALISBURY, MD 21801
SUITE 201
(410) 742-0238

MACINTOSH ENGINEERING
32191 NASSAU ROAD - SUITE 2
LEWES, DE 19968
MACINTOSH 1.302.448.2006

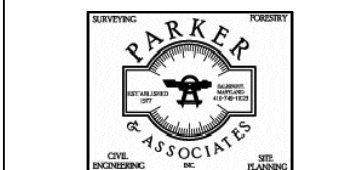

SHEET INFO:

BUILDING
ELEVATION
DETAILS


(24 UNIT BUILDING)

SHEET NUMBER:

AI-204



1 ELEVATION DETAIL: REAR GABLE GROUP
SCALE: 1/4" = 1'-0"

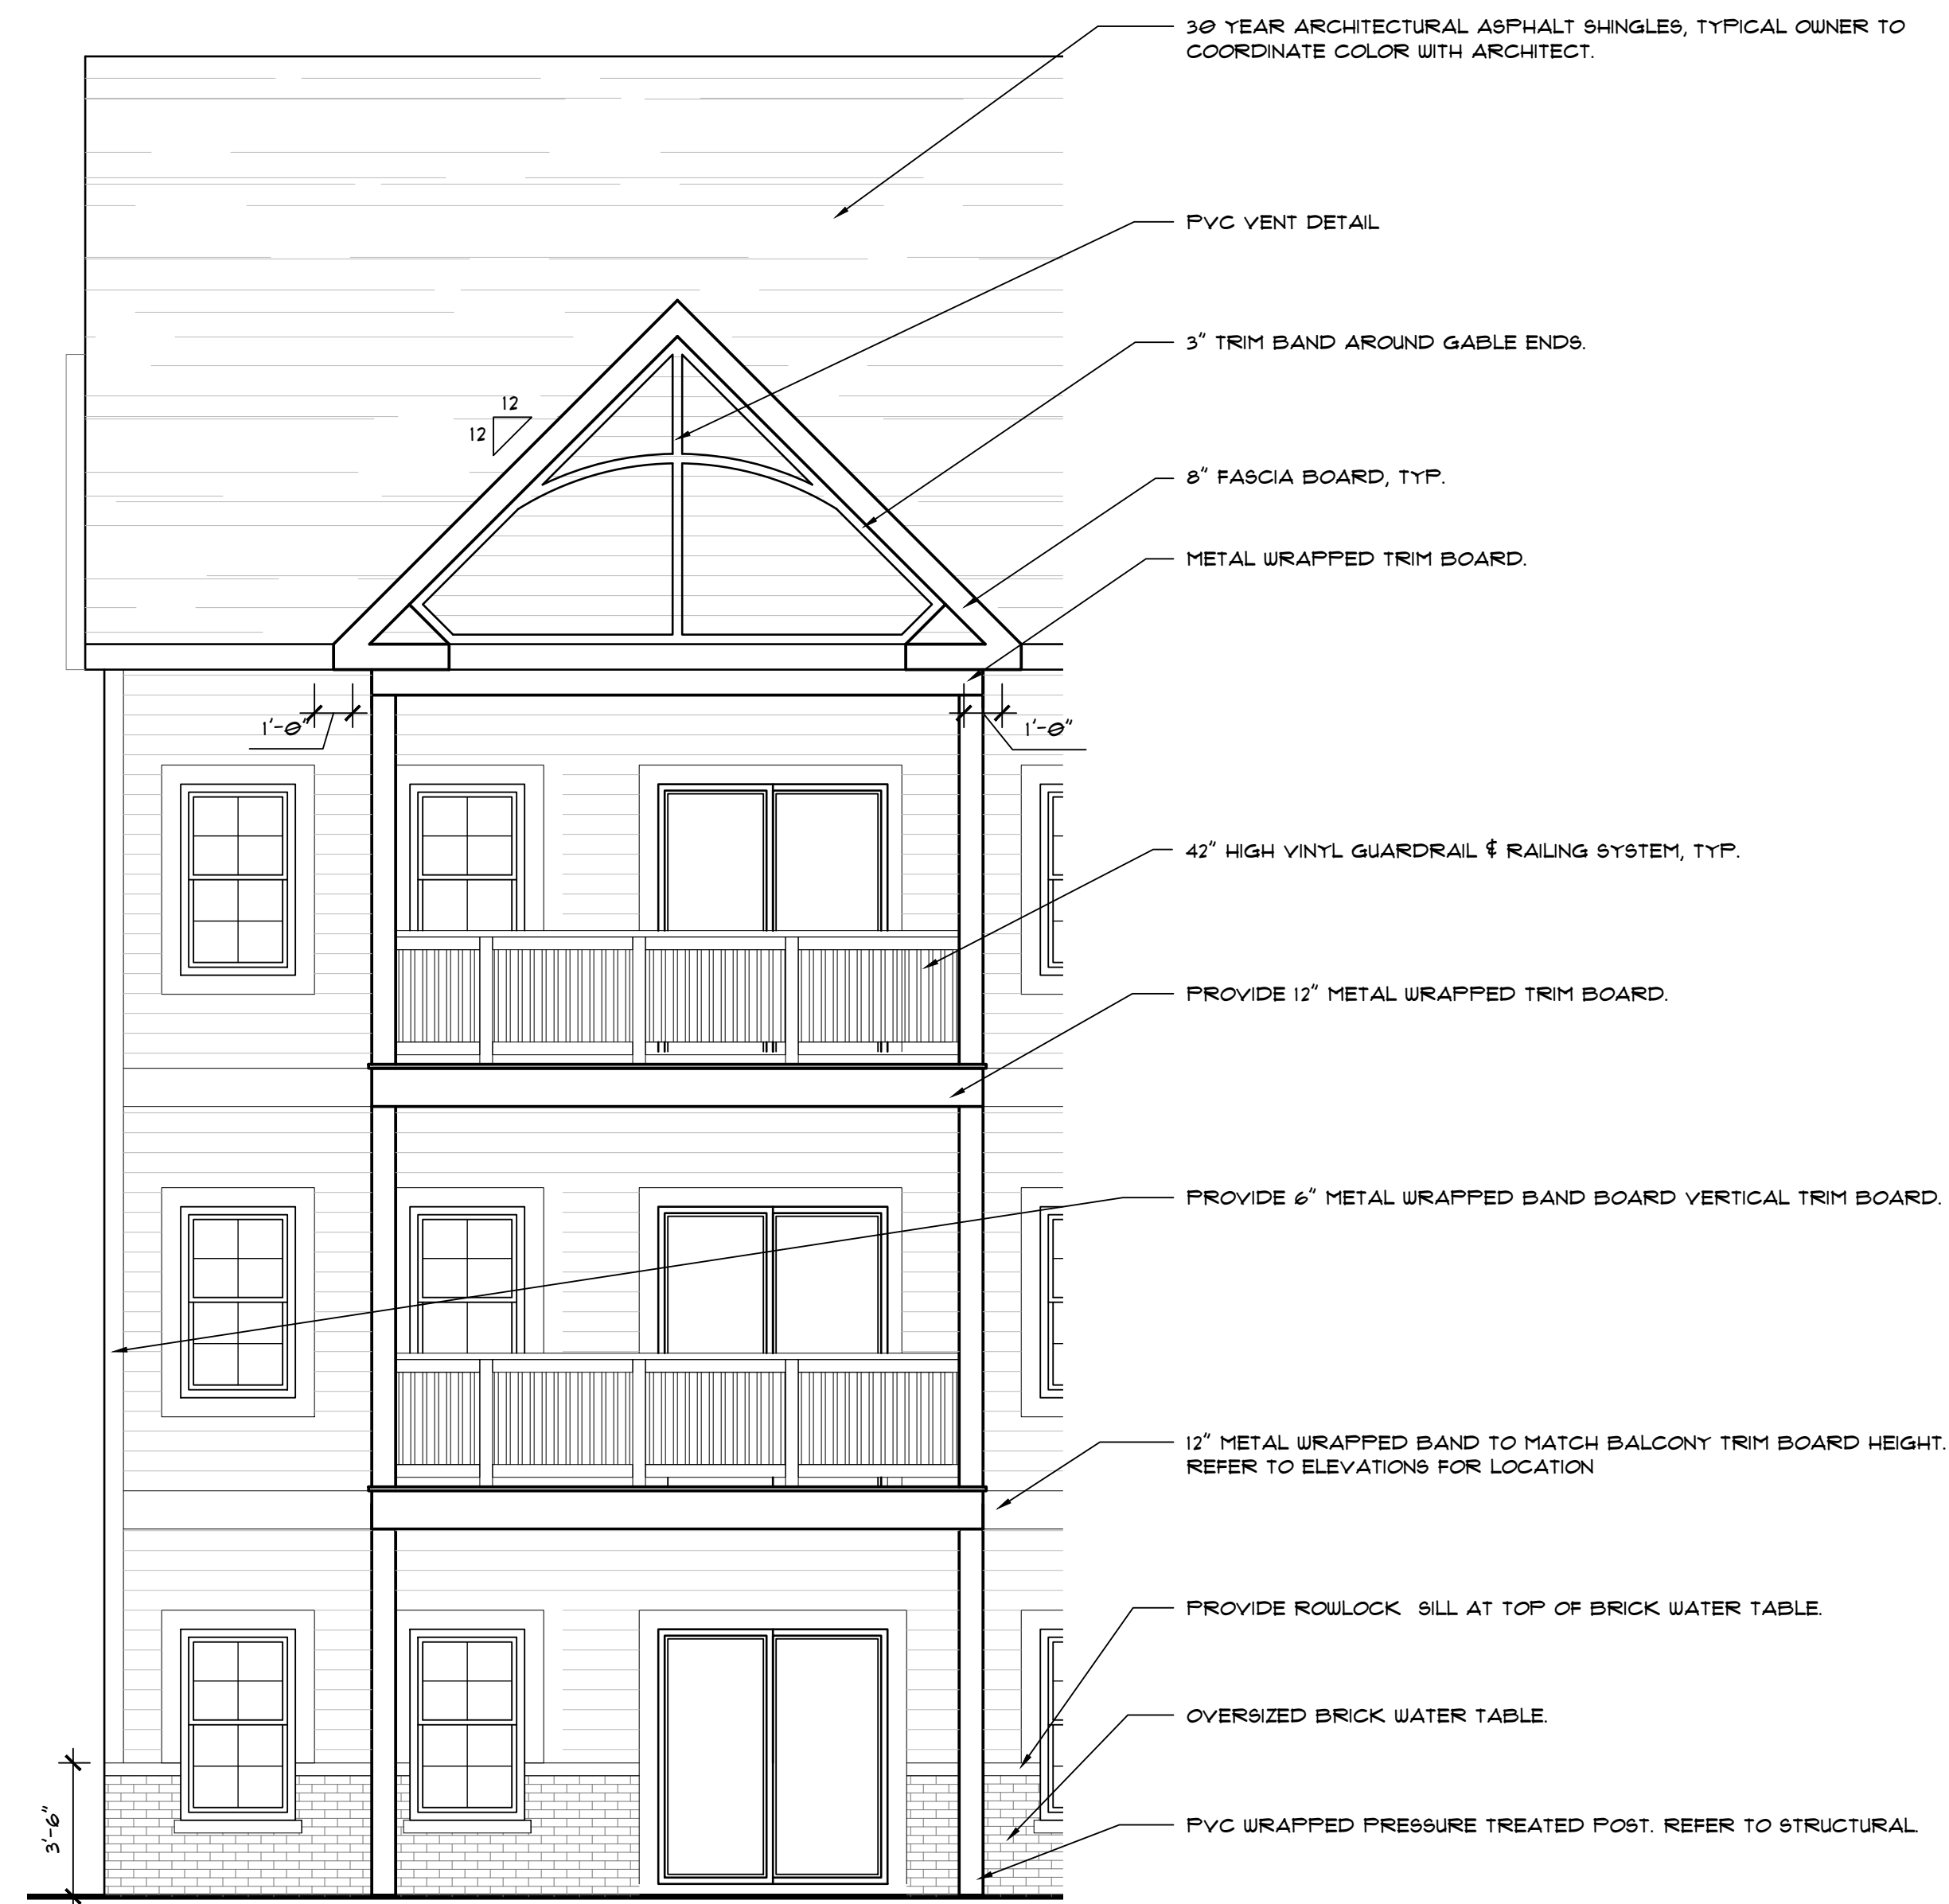

2 ELEVATION DETAIL: PROJECTING BALCONY
SCALE: 1/4" = 1'-0"




Front Elevation
8 unit building



Rear Elevation
8 unit building



Right Elevation
8 Unit Building

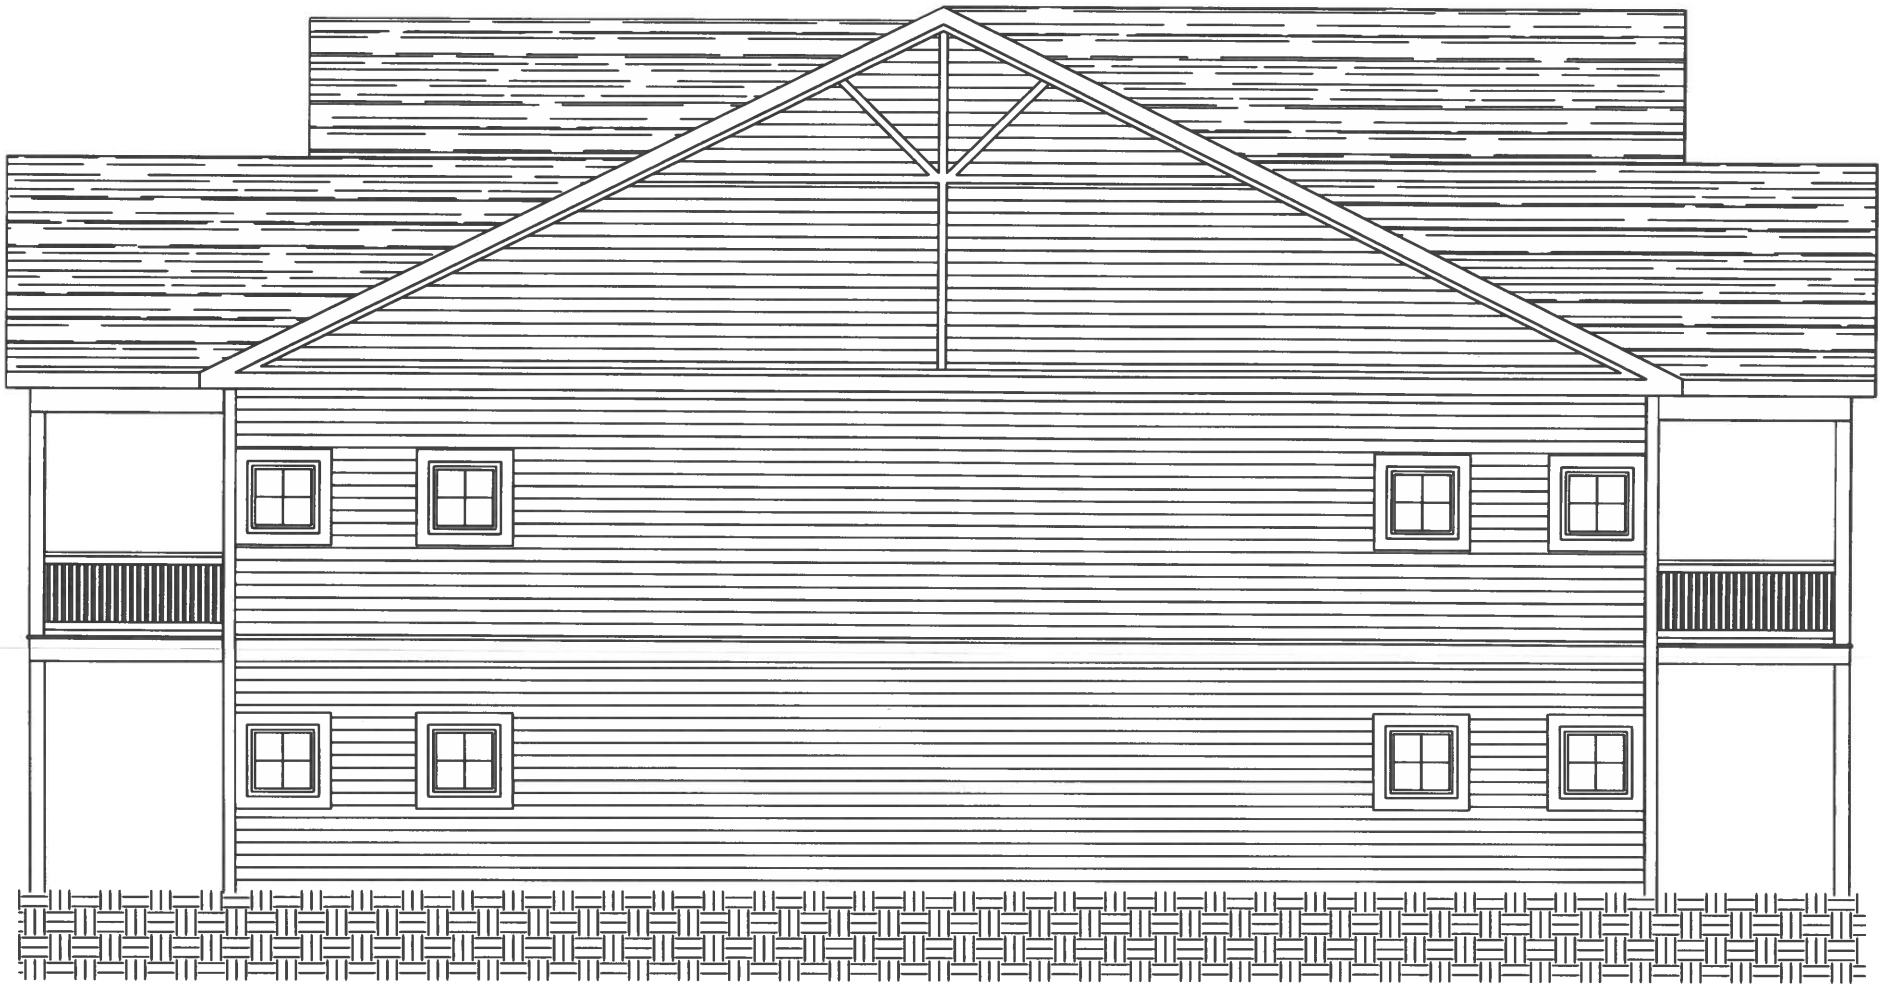

Left Elevation
8 Unit Building