


PROPOSED FIRE LANE DISPLAY
FOR
LEGISLATIVE HALL BUILDING ADDITION
2-05-077.09-05-15.00-000 & 2-05-077.09-05-14.00-000
CITY OF DOVER, KENT COUNTY, DELAWARE

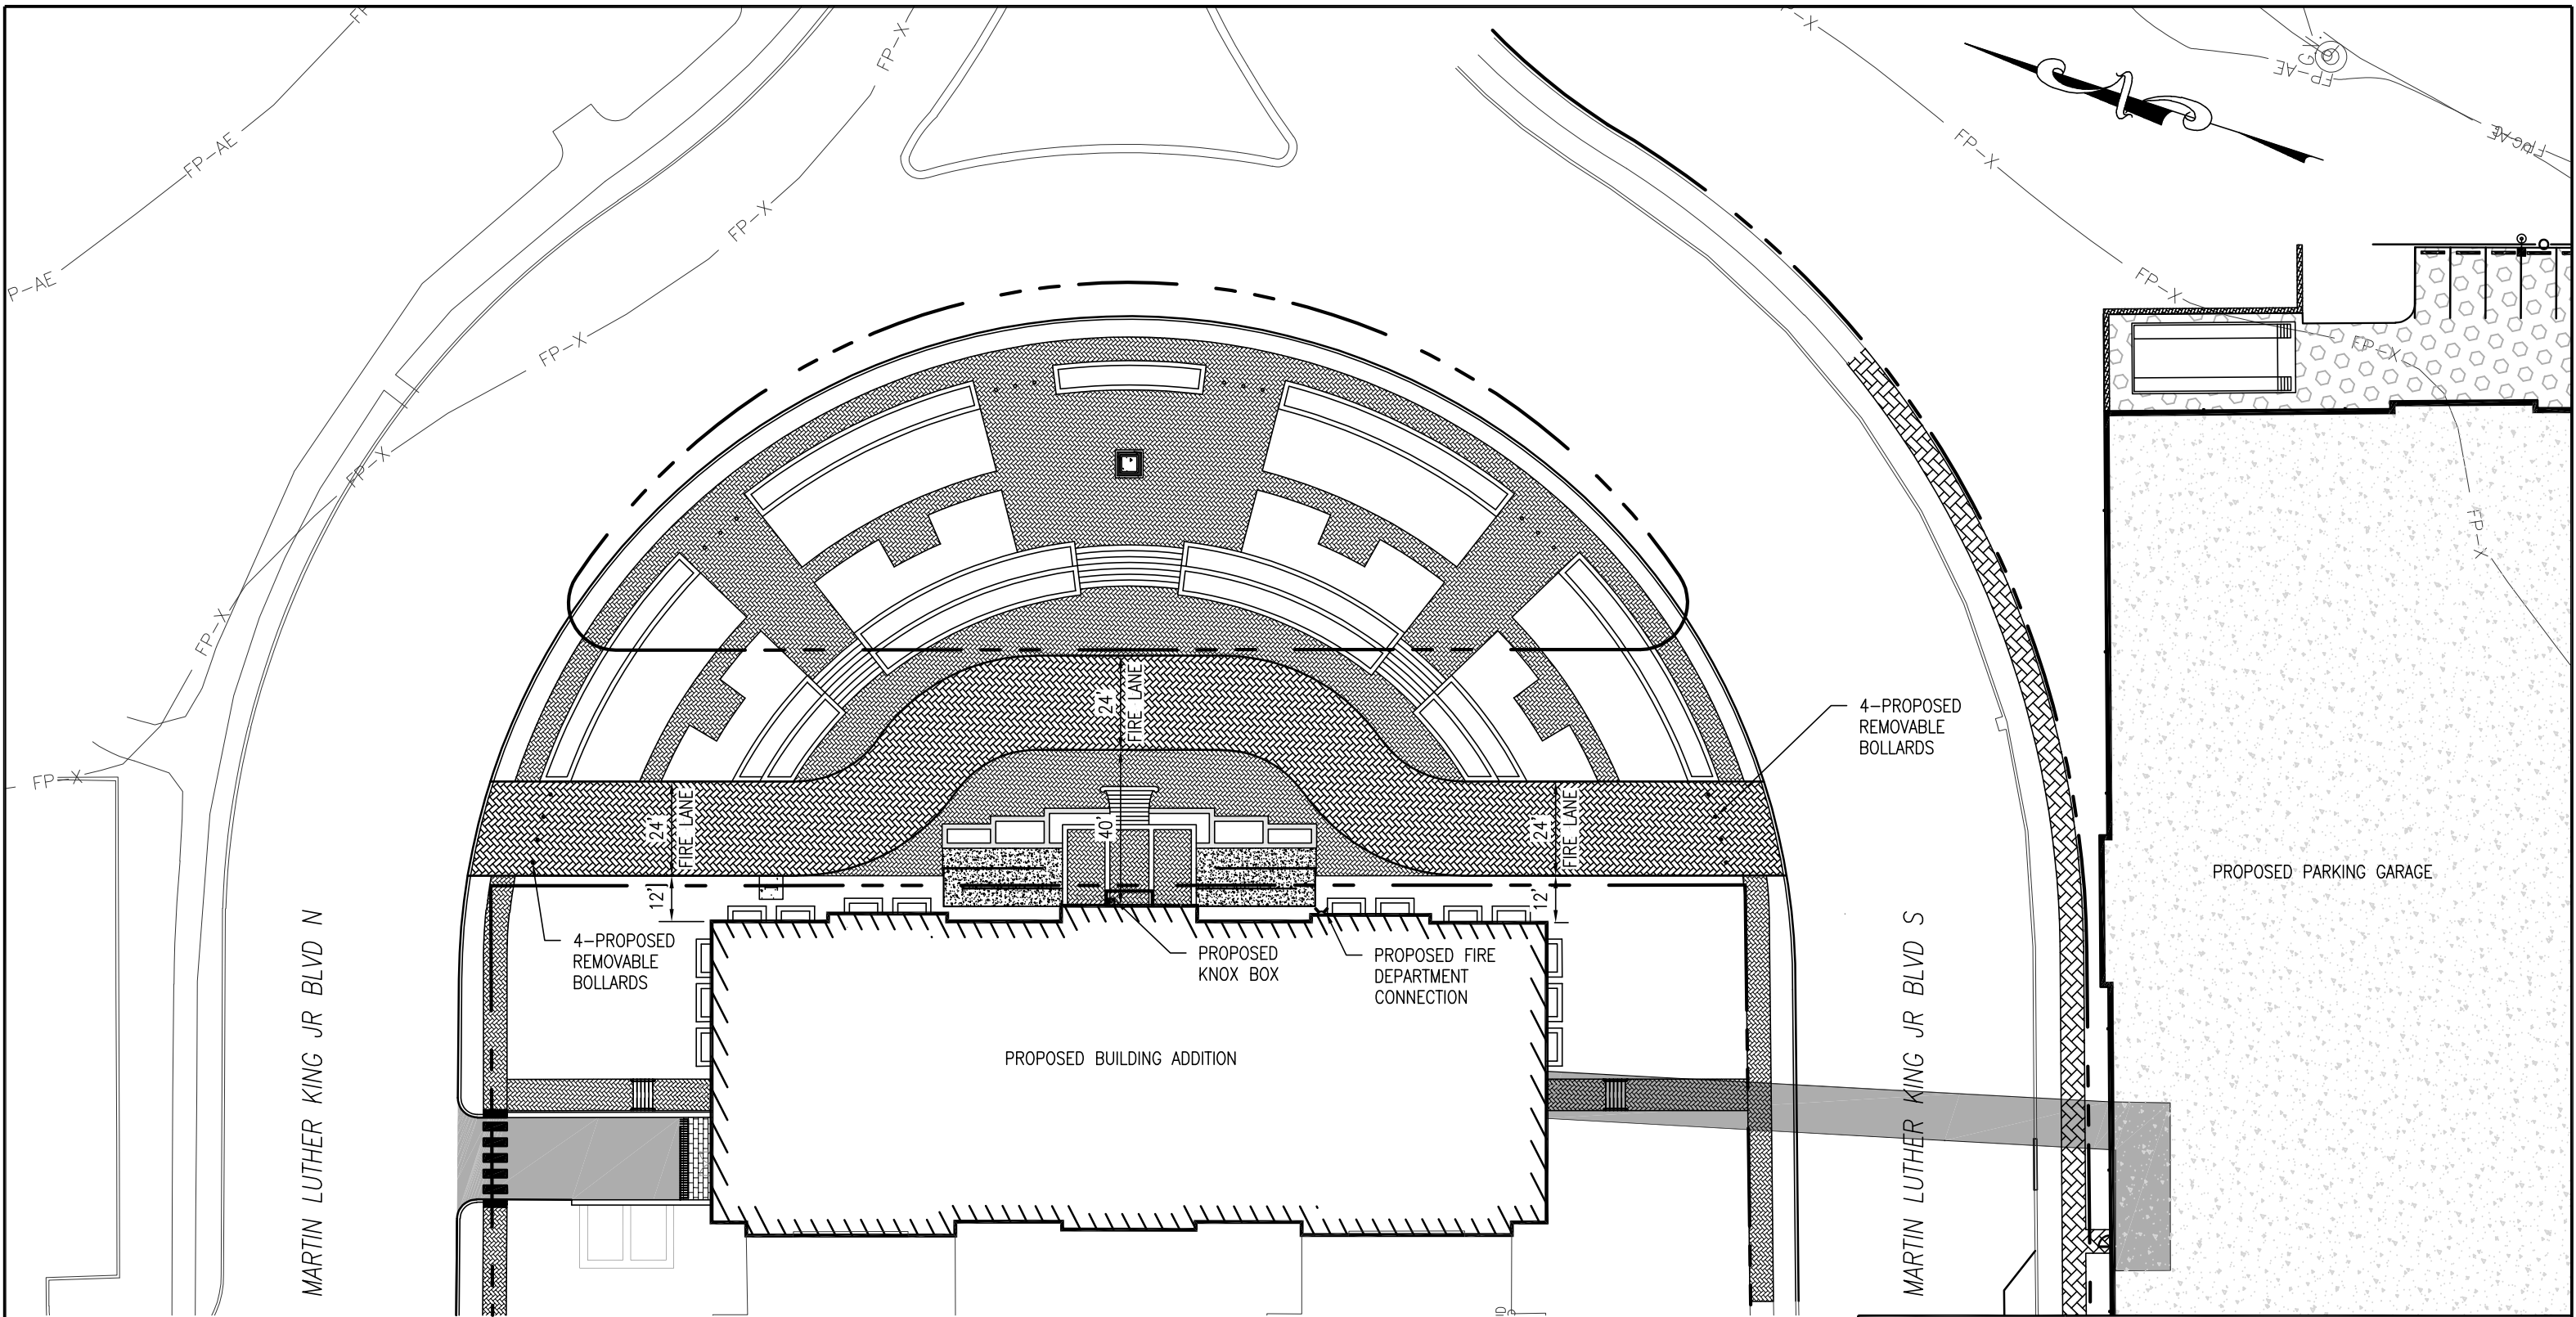

550 BAY ROAD
DOVER, DELAWARE 19901
(302) 734-9188
FAX: (302) 734-4589

DESIGNED BY: DLD	DRAWN BY: DLD	DATE: 11/07/2024	SCALE: 1" = 40'
DRAWING NAME:			