


LEGEND

- SIGN
- TYPE III BARRICADE
- EVENT AREA
- CREEK CENTERLINE

CODE	DESCRIPTION	SIZE	QTY
R11-2	ROAD CLOSED	48" X 30"	5
R11-4	ROAD CLOSED TO THRU TRAFFIC	60" X 30"	4
M4-10L	DETOUR (LEFT)	48" X 18"	2
M4-10R	DETOUR (RIGHT)	48" X 18"	3
M4-9S	DETOUR (STRAIGHT AHEAD)	48" X 36"	2
CW20-3D	ROAD CLOSED AHEAD	36" X 36"	5
CW20-2D	DETOUR AHEAD	36" X 36"	3

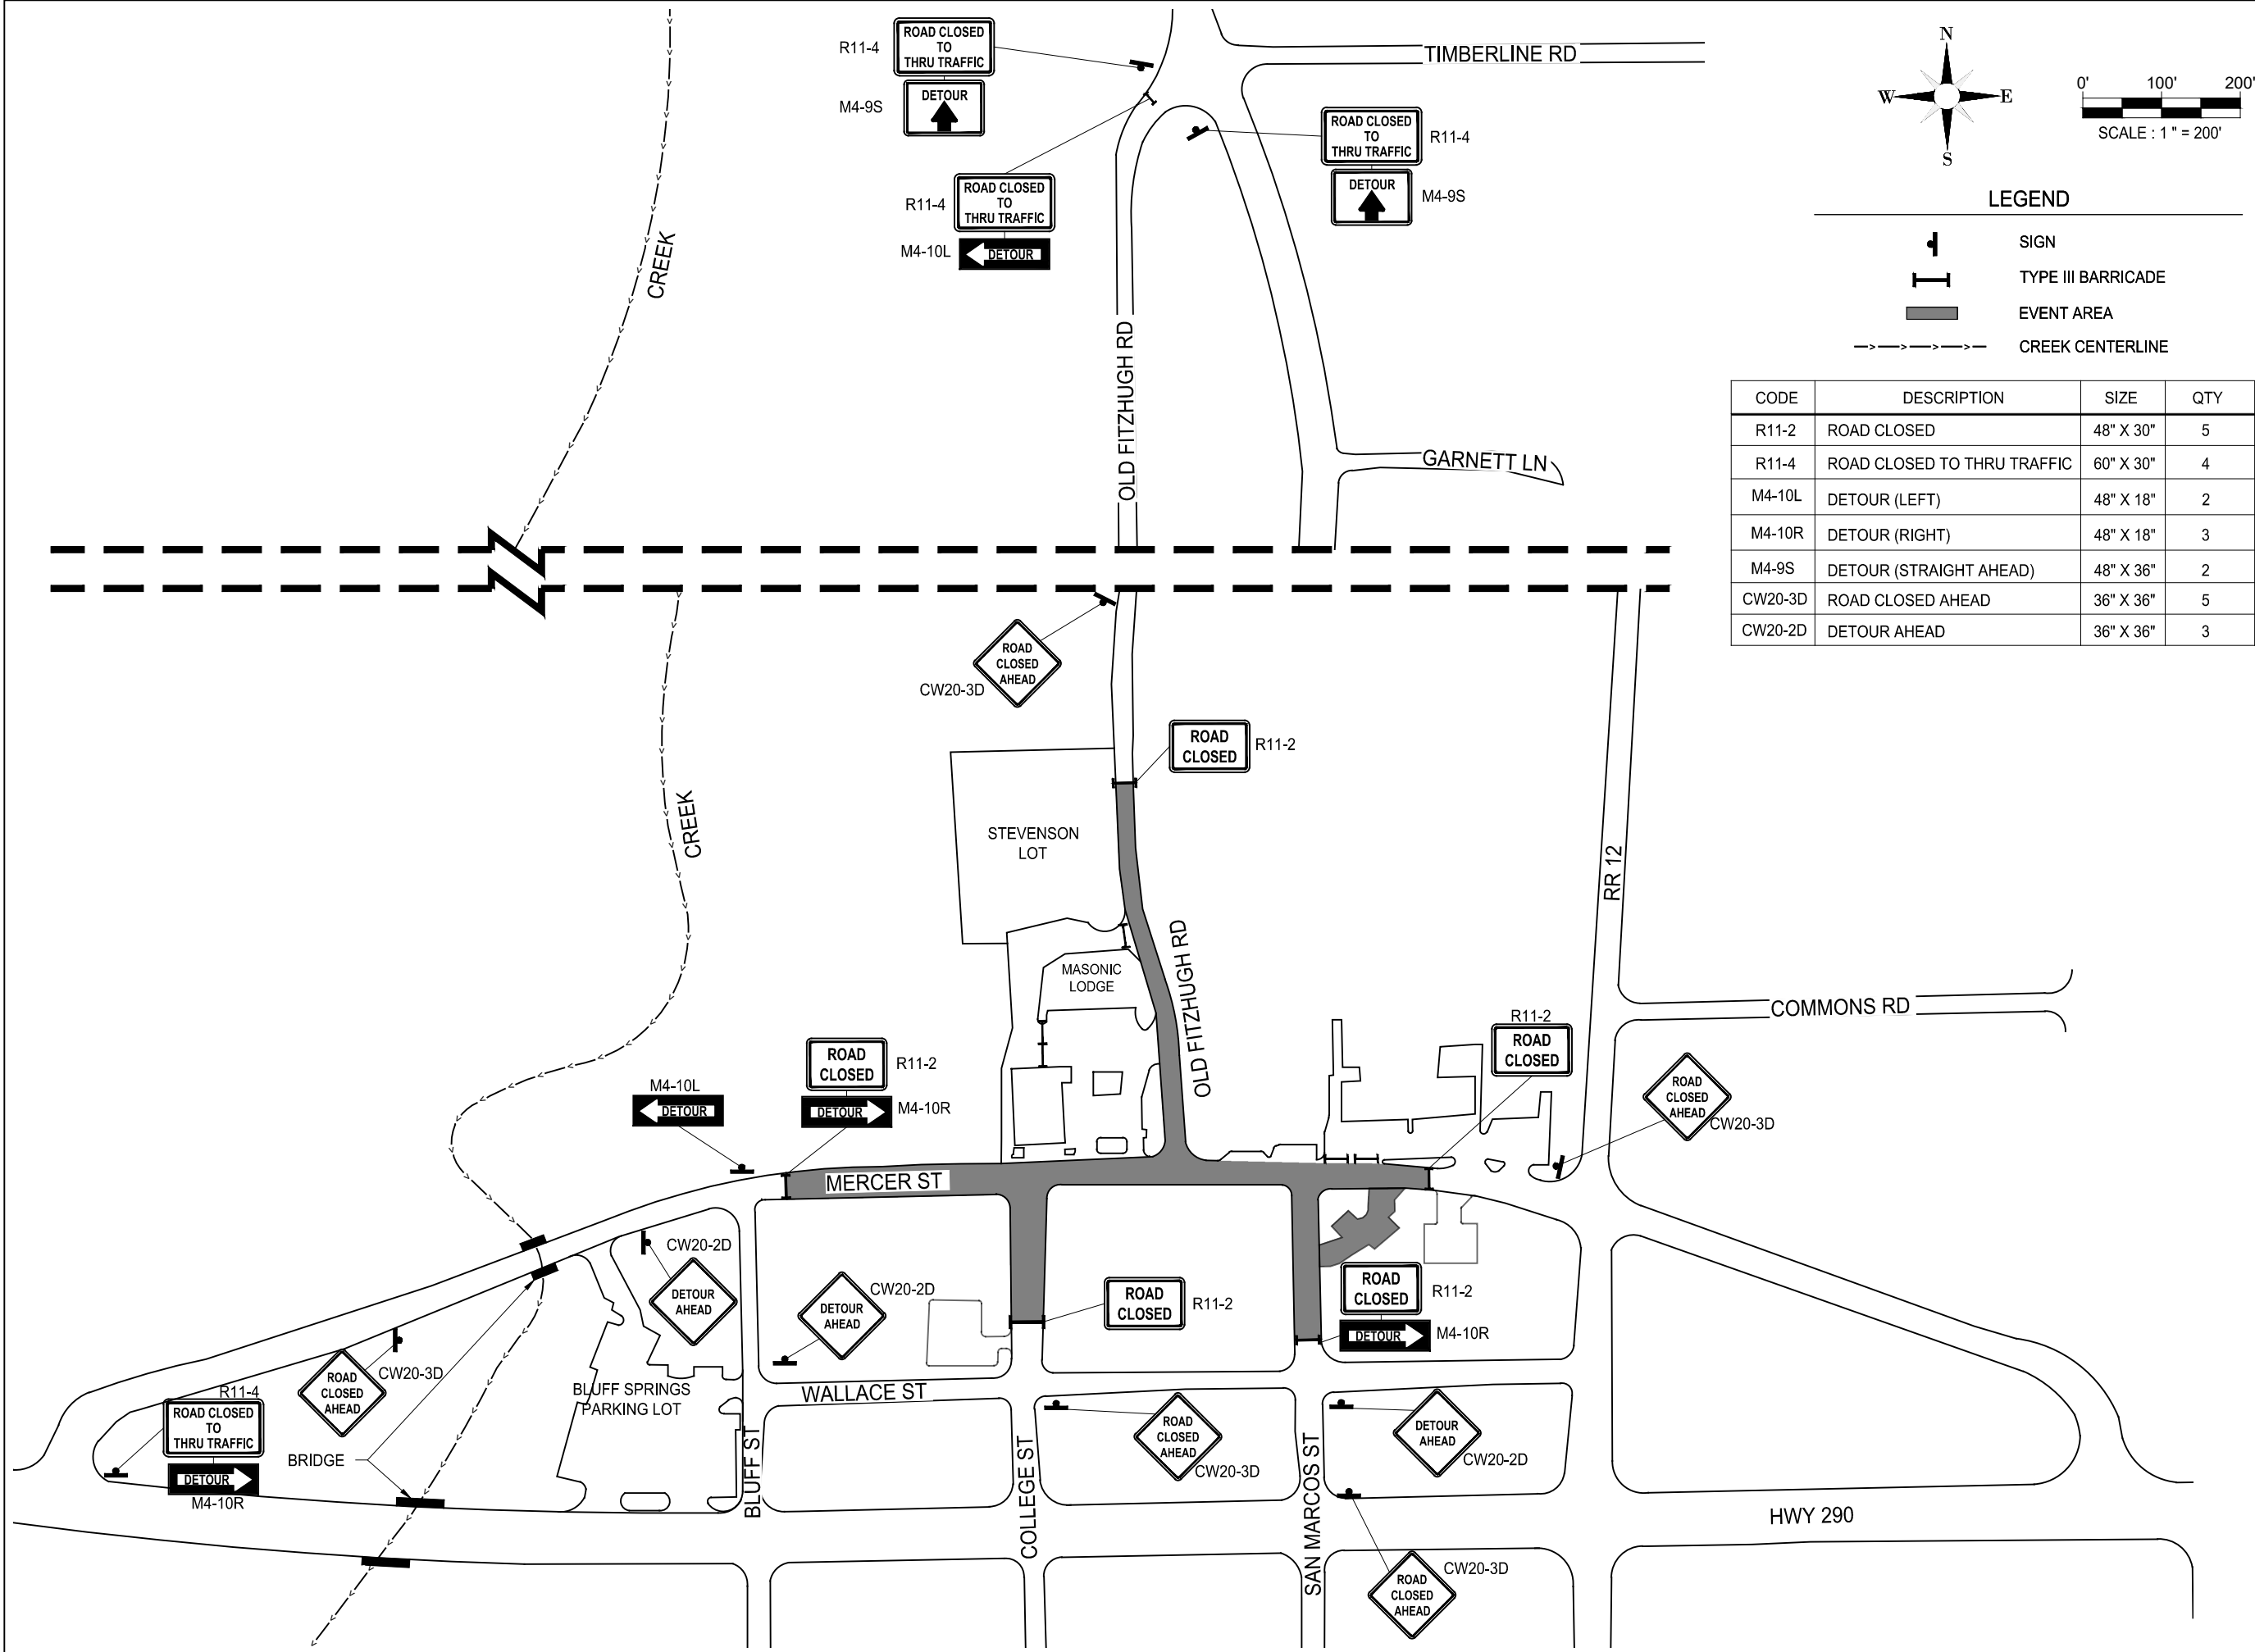

GILPIN
ENGINEERING

T.B.P.E. Firm Registration # F-27501
9701 BRODIE LANE #203
AUSTIN, TX 78748
PH: 512.220.8100

ENGINEER'S SEAL:



COPYRIGHT NOTICE:
THE DESIGNS REPRESENTED BY THESE PLANS ARE
COPYRIGHTED AND ARE SUBJECT TO COPYRIGHT
PROTECTION UNDER 17 U.S.C. §101, ET SEQ., AS
AMENDED. UNAUTHORIZED USE OF THESE PLANS
OR THE DESIGNS REPRESENTED THEREIN WILL
SUBJECT THE INFRINGER TO DAMAGES AND/OR
JUDICIAL ACTION AS PROVIDED BY FEDERAL LAW.

REVISIONS:

NO.	REVISION	DATE

DATE: 8/29/2025
DESIGNED BY: RP
CHECKED BY: CG
PROJ #:



PROJECT:

CHRISTMAS ON
MERCER
2025

SHEET TITLE:

TRAFFIC CONTROL
PLAN