


ENGINEER'S SEAL:

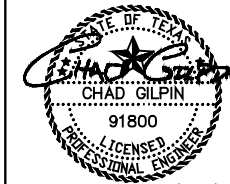

10/16/2024

COPYRIGHT NOTICE:  
THE DESIGNS REPRESENTED BY THESE PLANS ARE  
COPYRIGHTED AND ARE SUBJECT TO COPYRIGHT  
PROTECTION UNDER 17 U.S.C. §101, ET SEQ., AS  
AMENDED. UNAUTHORIZED USE OF THESE PLANS  
OR THE DESIGNS REPRESENTED THEREIN WILL  
SUBJECT THE INFRINGER TO DAMAGES AND/OR  
JUDICIAL ACTION AS PROVIDED BY FEDERAL LAW.

REVISIONS:

NO.	REVISION	DATE

DATE: 10/16/2024  
DESIGNED BY: DC  
CHECKED BY: CG  
PROJ #: TCP2025-001




**DRIPPING SPRINGS**  
Texas

PROJECT:

**FOUNDERS DAY  
FESTIVAL  
2025**

SHEET TITLE:


**TRAFFIC CONTROL  
PLAN**

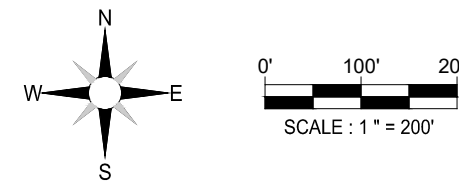




**LEGEND**

- SIGN
- TYPE III BARRICADE
- GRABBER CONE
- SECURITY BARRIER (MOVABLE)
- EVENT AREA
- CREEK CENTERLINE


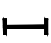

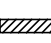


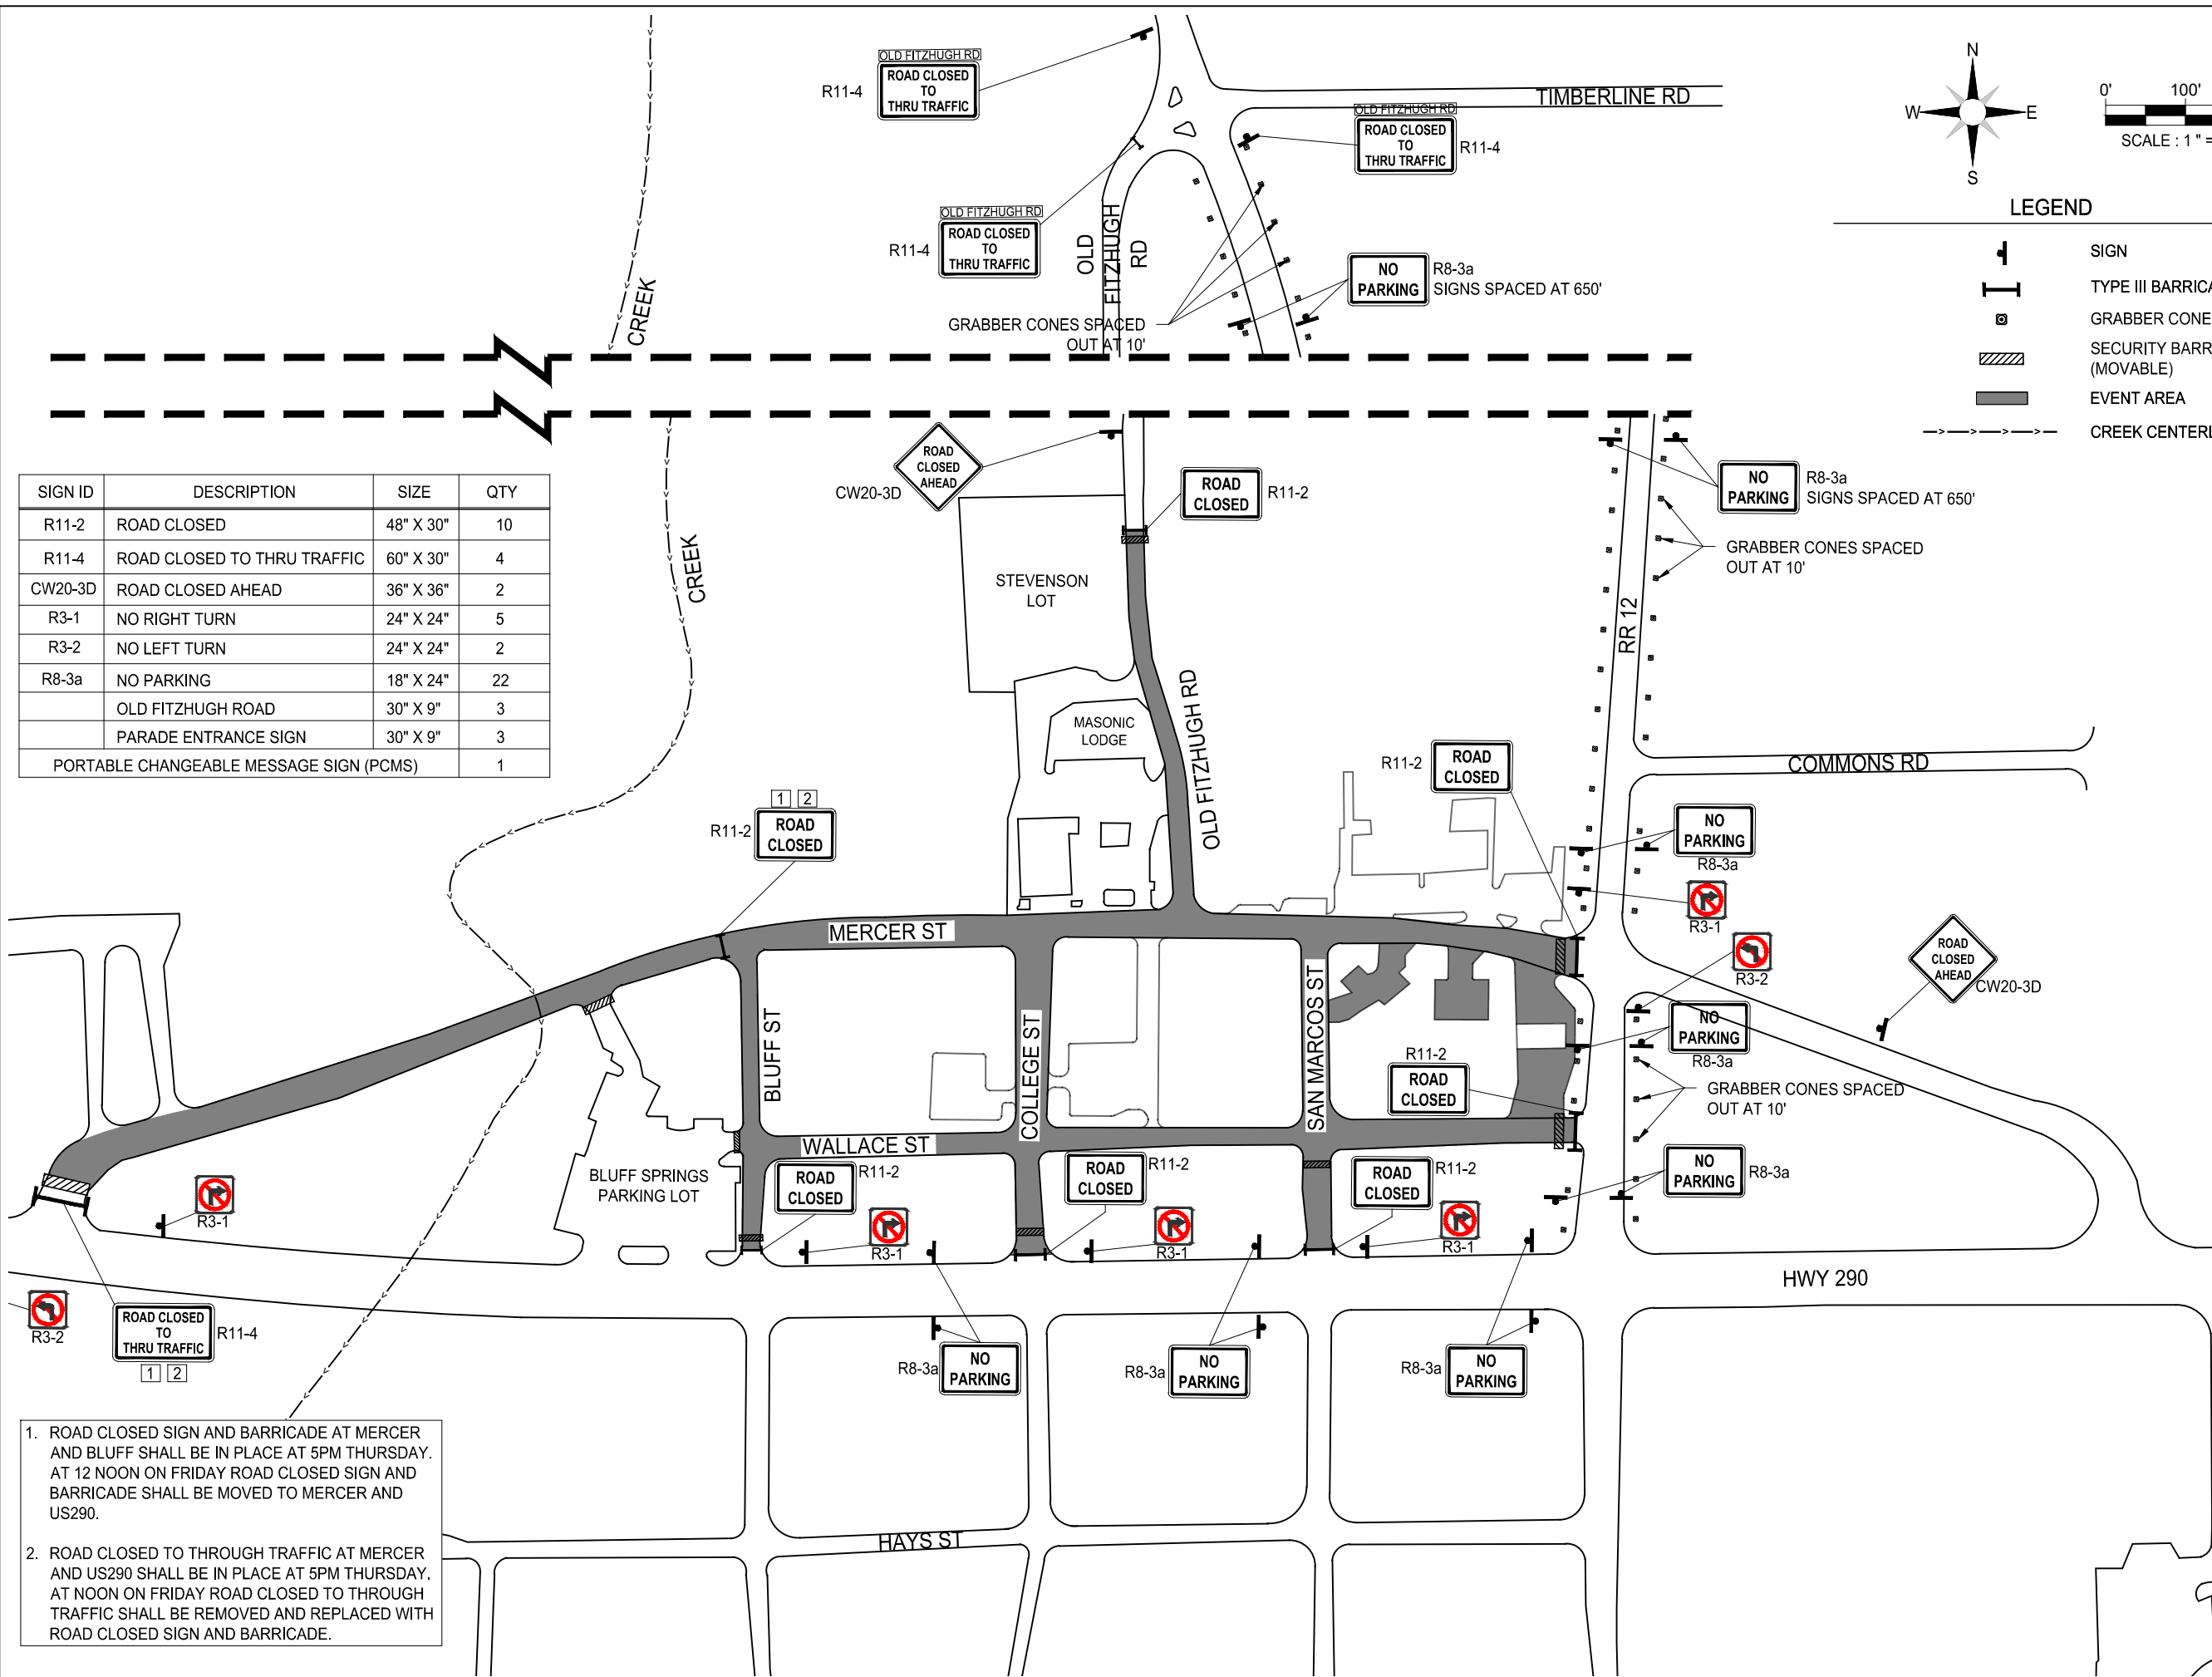
SIGN ID	DESCRIPTION	SIZE	QTY
R11-2	ROAD CLOSED	48" X 30"	10
R11-4	ROAD CLOSED TO THRU TRAFFIC	60" X 30"	4
CW20-3D	ROAD CLOSED AHEAD	36" X 36"	2
R3-1	NO RIGHT TURN	24" X 24"	5
R3-2	NO LEFT TURN	24" X 24"	2
R8-3a	NO PARKING	18" X 24"	22
	OLD FITZHUGH ROAD	30" X 9"	3
	PARADE ENTRANCE SIGN	30" X 9"	3
	PORTABLE CHANGEABLE MESSAGE SIGN (PCMS)		1

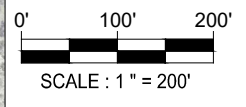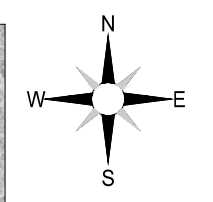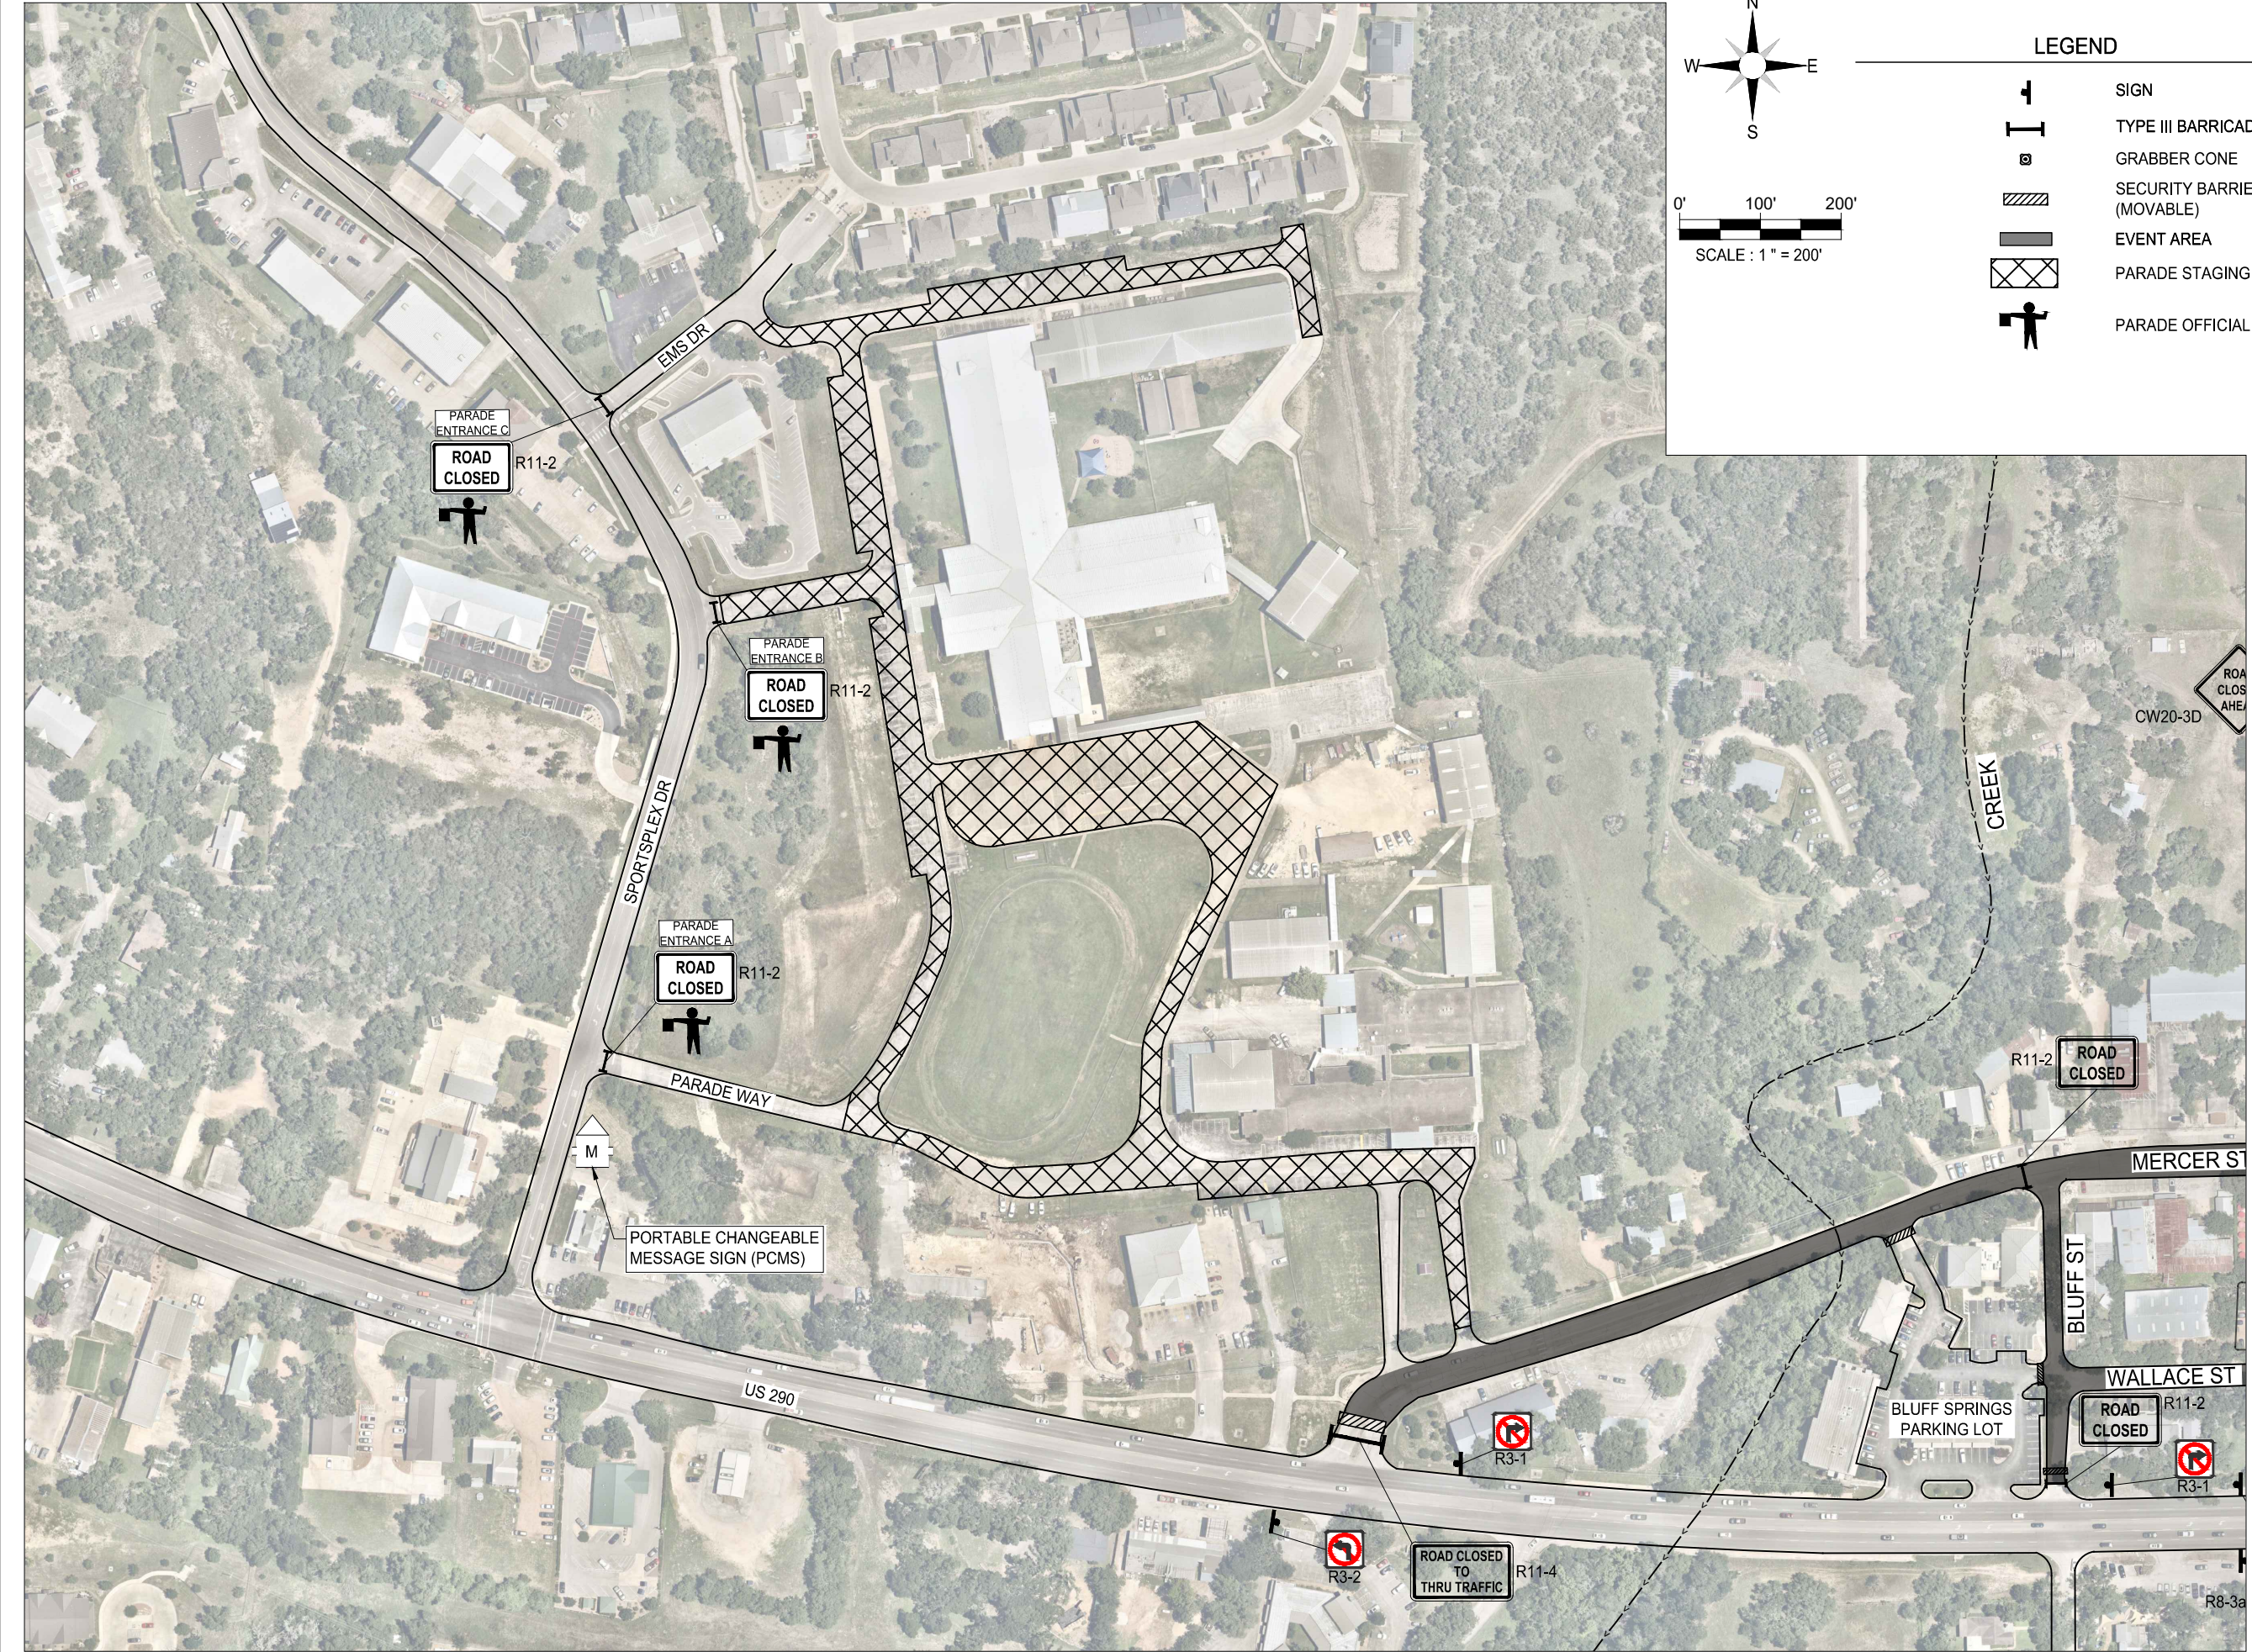

- ROAD CLOSED SIGN AND BARRICADE AT MERCER AND BLUFF SHALL BE IN PLACE AT 5PM THURSDAY. AT 12 NOON ON FRIDAY ROAD CLOSED SIGN AND BARRICADE SHALL BE MOVED TO MERCER AND US290.
- ROAD CLOSED TO THROUGH TRAFFIC AT MERCER AND US290 SHALL BE IN PLACE AT 5PM THURSDAY. AT NOON ON FRIDAY ROAD CLOSED TO THROUGH TRAFFIC SHALL BE REMOVED AND REPLACED WITH ROAD CLOSED SIGN AND BARRICADE.




**LEGEND**

-  SIGN
-  TYPE III BARRICADE
-  GRABBER CONE
-  SECURITY BARRIER (MOVABLE)
-  EVENT AREA
-  PARADE STAGING AREA
-  PARADE OFFICIAL



T.B.P.L.S. Firm Registration # 10193770  
 T.B.P.E. Firm Registration # F-8266  
 9701 BRODIE LANE #203  
 AUSTIN, TX 78748  
 PH: 512.220.8100

ENGINEER'S SEAL:

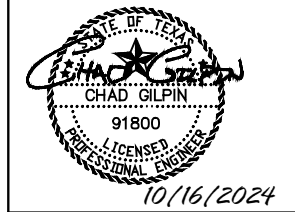

COPYRIGHT NOTICE:  
 THE DESIGNS REPRESENTED BY THESE PLANS ARE  
 COPYRIGHTED AND ARE SUBJECT TO COPYRIGHT  
 PROTECTION UNDER 17 U.S.C. §101, ET SEQ., AS  
 AMENDED. UNAUTHORIZED USE OF THESE PLANS  
 OR THE DESIGNS REPRESENTED THEREIN WILL  
 SUBJECT THE INFRINGER TO DAMAGES AND/OR  
 JUDICIAL ACTION AS PROVIDED BY FEDERAL LAW.

REVISIONS:

NO.	REVISION	DATE

DATE: 10/16/2024  
 DESIGNED BY: DC  
 CHECKED BY: CG  
 PROJ #: TCP 2025-001



PROJECT:  
**FOUNDERS DAY  
 FESTIVAL  
 2025**

SHEET TITLE:  
**TRAFFIC CONTROL  
 PLAN**