

ROW ACREAGE SUMMARY			
			VIKTOR KOPPONEN
OPTION	CODS PARK	PPD#11	AND SIRKKA
			KOPPONEN
1A	0.89 Ac REMOVED	0.99 Ac REMOVED	1.27 Ac REMOVED
		0.03 ADDED	
1B	0.89 Ac REMOVED	1.54 Ac REMOVED	0.88 Ac REMOVED
			0.11 ADDED

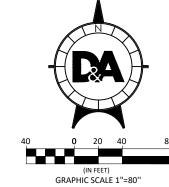

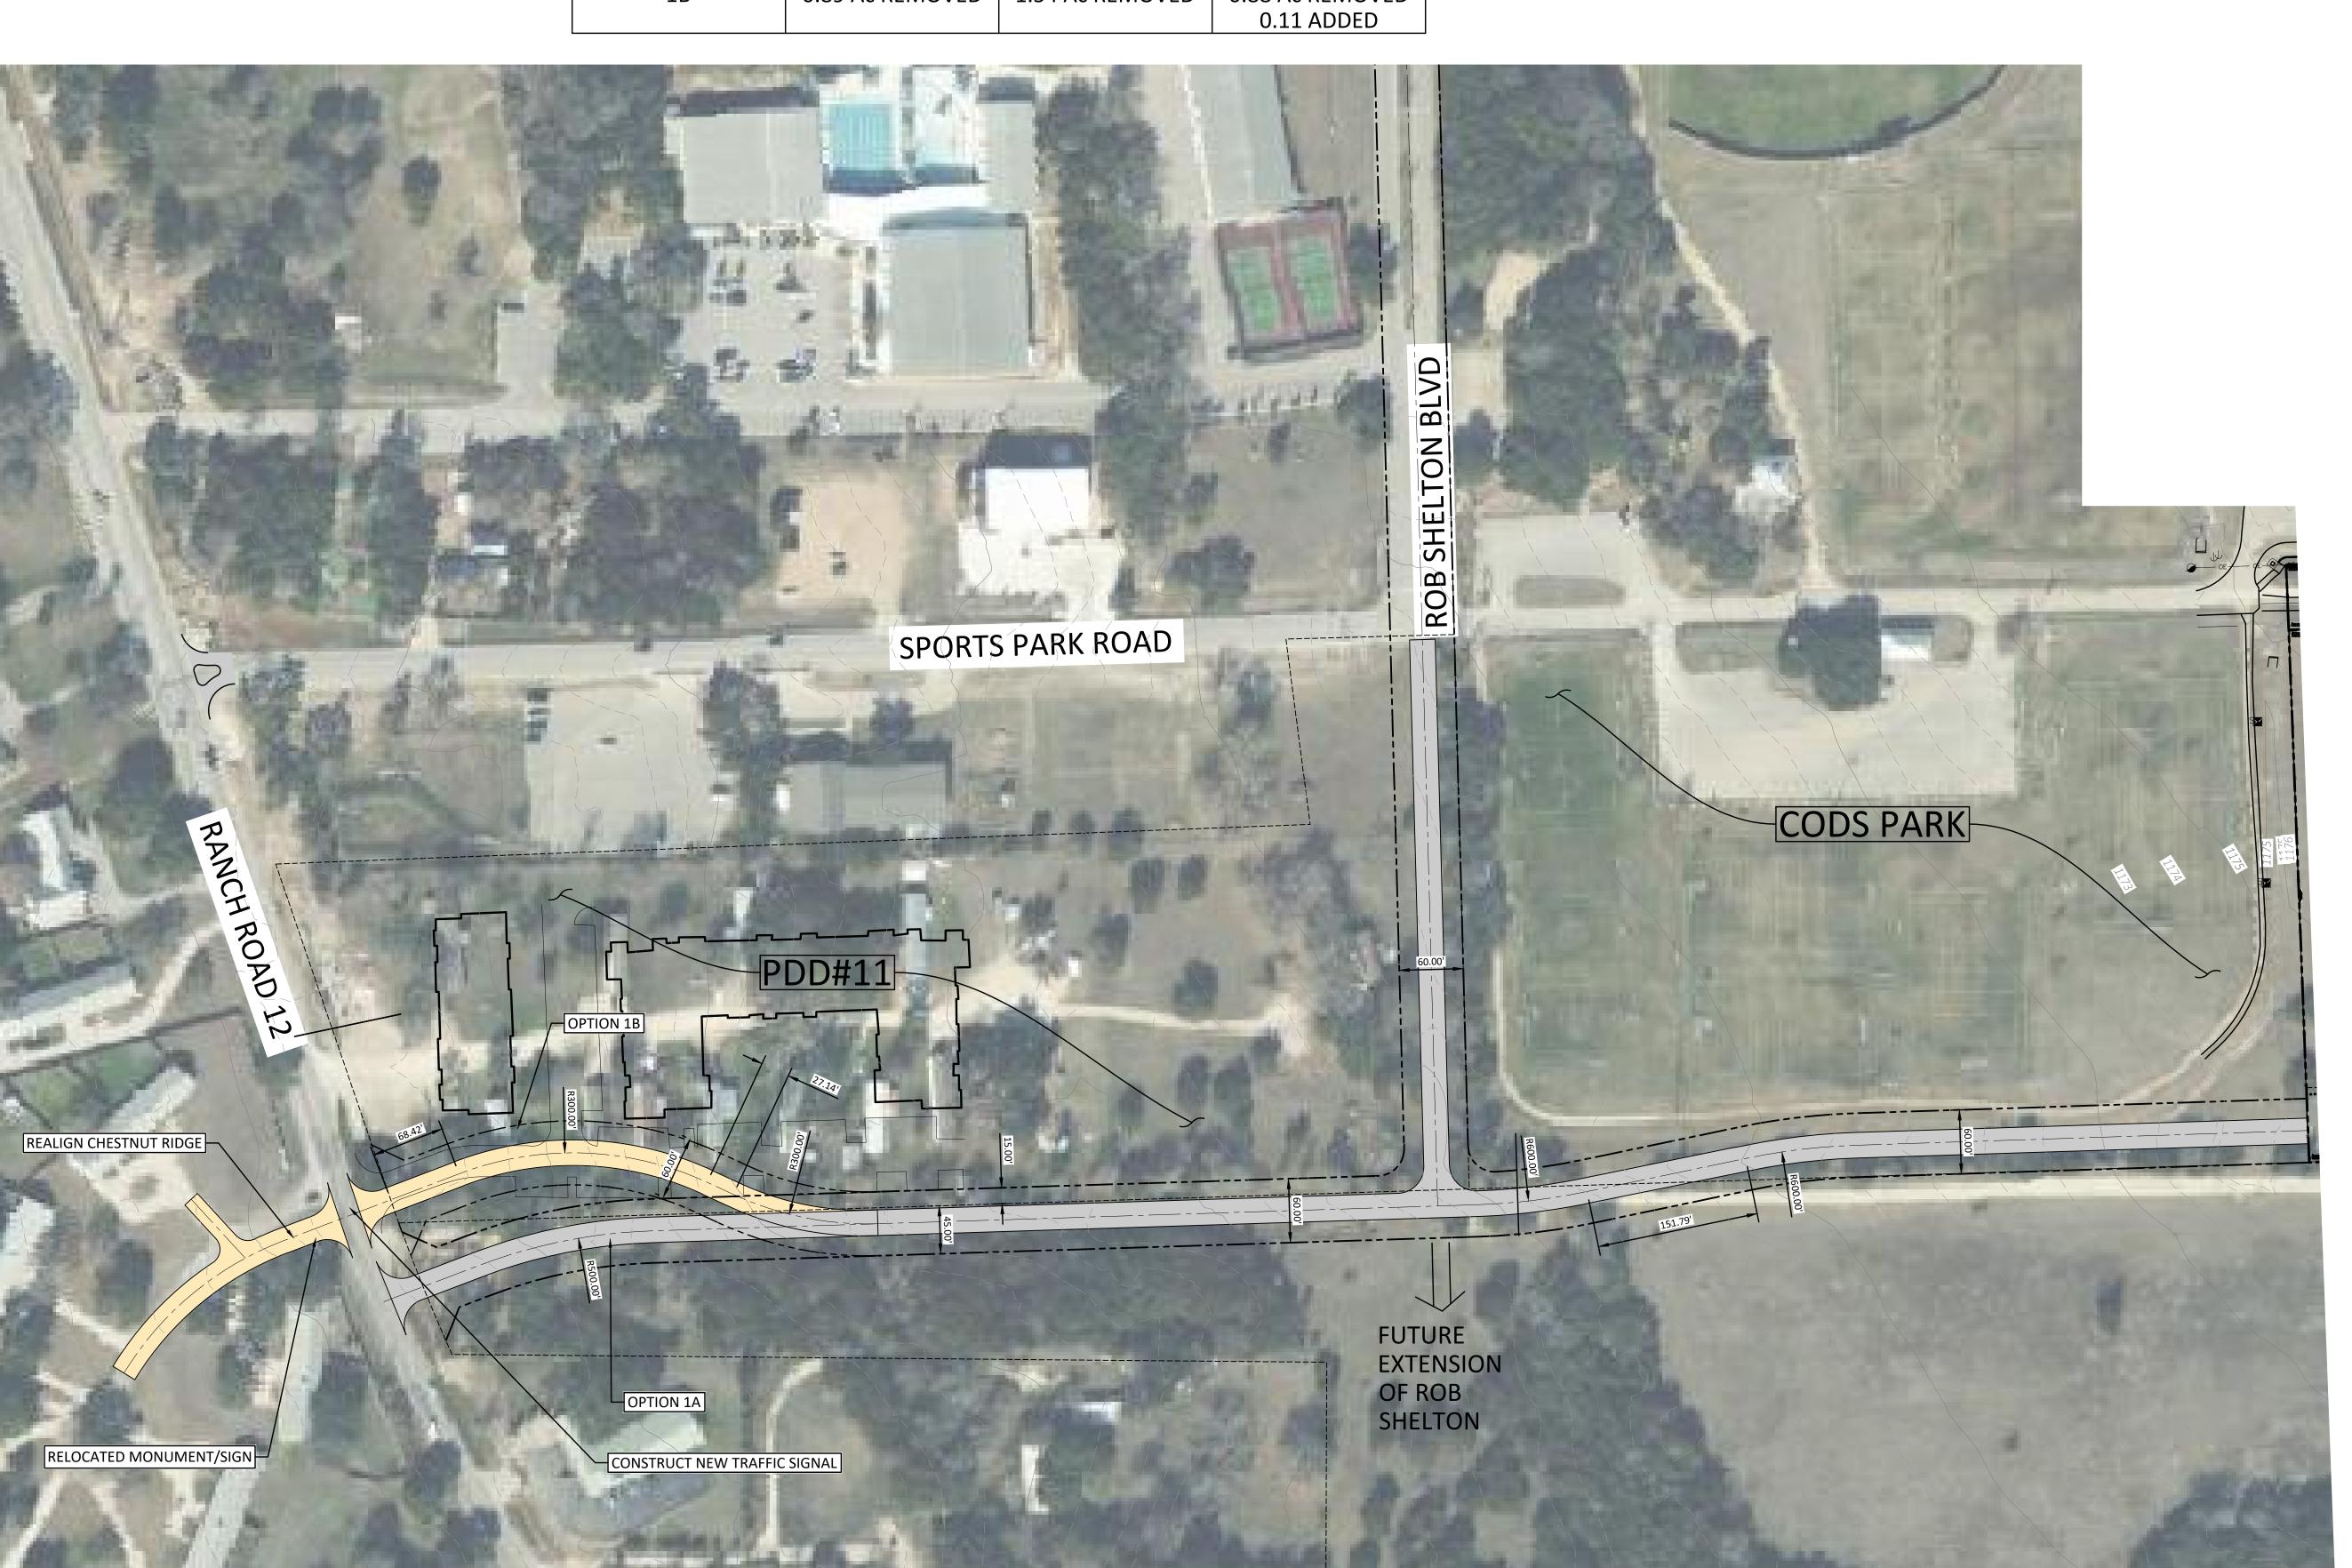

Designed: JD
Drawn: JBB
Reviewed: RP
Date: 3-18-2022

SHEET

EXHIBIT

Project No.: 2372-001A+B