









COM 2022

LEGEND

-  TYPE III BARRICADE
-  SIGN
-  CREEK CENTER LINE
-  EVENT AREA

DES.	LEGEND	SIZE	QTY
R11-2	ROAD CLOSED	30"x24"	5
R11-4	ROAD CLOSED TO THRU TRAFFIC	60"x30"	2
M4-10L	DETOUR (LEFT)	48"x18"	4
M4-10R	DETOUR (RIGHT)	48"x18"	3
CW20-3D	ROAD CLOSED AHEAD	30"x30"	5
CW20-2D	DETOUR AHEAD	30"x30"	5

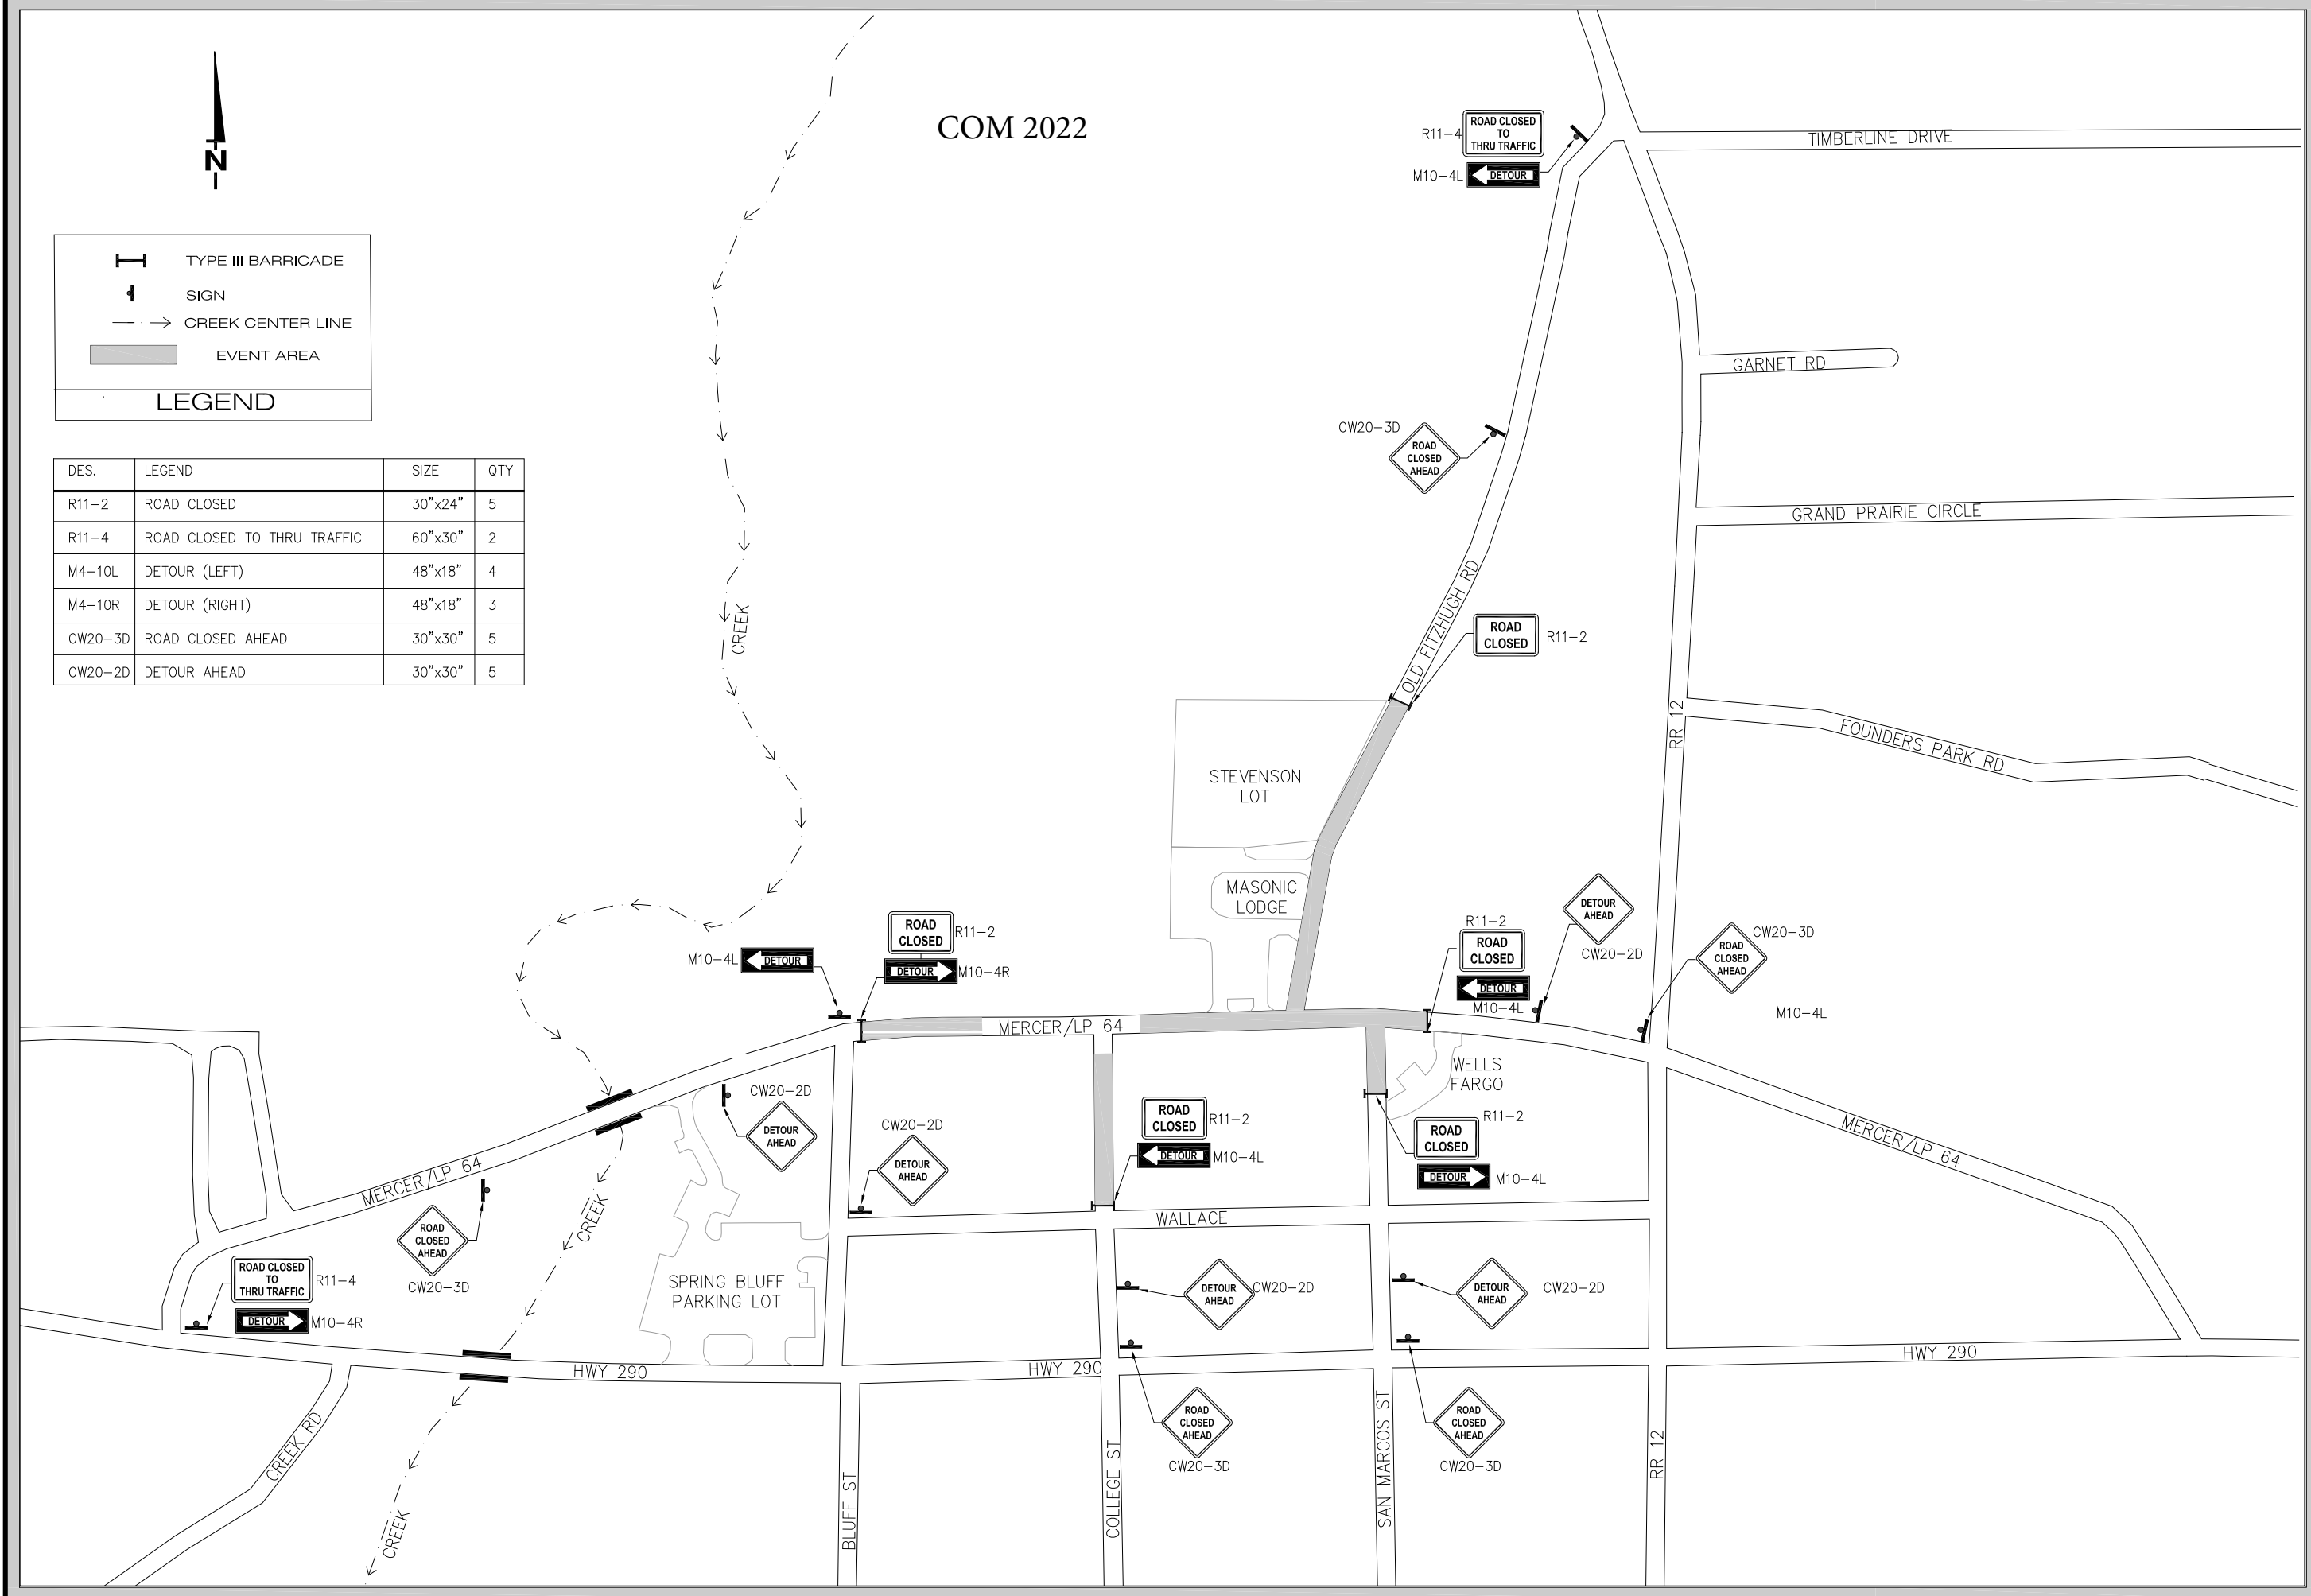




GILPIN
ENGINEERING COMPANY

T.B.P.L.S. Firm Registration # 10193770
T.E.P.E. Firm Registration # F-2266
9701 US HWY 290, STE. 203
DRIPPING SPRINGS, TX 75844
PH: 512.220.9100

DATE: 11-29-21

REVISION:



CHAD GILPIN
91800
PROFESSIONAL ENGINEER
11-29-21

CHRISTMAS ON MERCER 2021
DRIPPING SPRINGS, TEXAS
EVENT TRAFFIC CONTROL PLAN
DECEMBER 4, 2021

CD05-Christmas on Mercer TCP.dwg
GILPIN.ctb

DRAWN BY: B.R.B.

CHECKED BY: C.W.G.

SHEET TCP-01

01 of 01