


Existing Building Renovation

Addition / New Construction

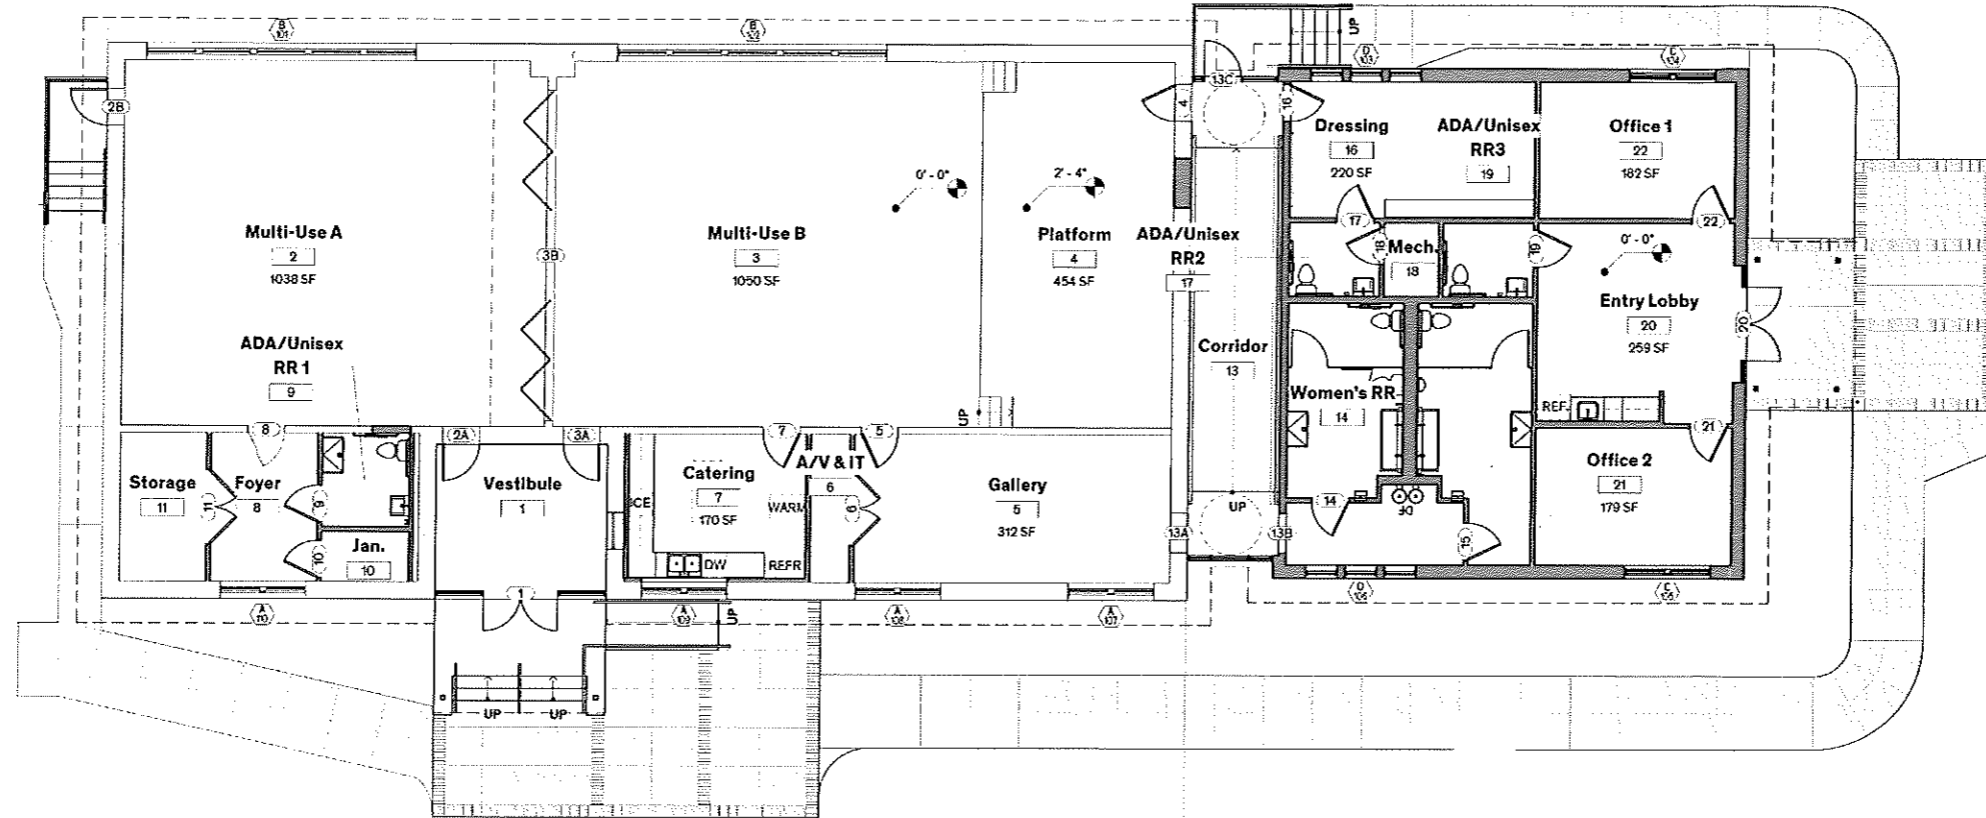

Floor Plan

