
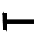



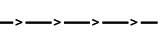
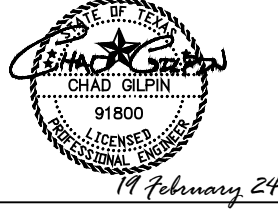



LEGEND

-  SIGN
-  TYPE III BARRICADE
-  GRABBER CONE
-  SECURITY BARRIER (MOVABLE)
-  EVENT AREA
-  CREEK CENTERLINE

ENGINEER'S SEAL:



CODE	DESCRIPTION	SIZE	QTY
R11-2	ROAD CLOSED	48" X 30"	7
R11-4	ROAD CLOSED TO THRU TRAFFIC	60" X 30"	4
M4-10L	DETOUR (LEFT)	48" X 18"	3
M4-10R	DETOUR (RIGHT)	48" X 18"	3
M4-9S	DETOUR (STRAIGHT AHEAD)	48" X 36"	2
CW20-3D	ROAD CLOSED AHEAD	36" X 36"	5
CW20-2D	DETOUR AHEAD	36" X 36"	4
R5-1	DO NOT ENTER	30" X 30"	1
R6-1	ONE WAY	36" X 12"	1
R8-3a	NO PARKING	18" X 24"	22

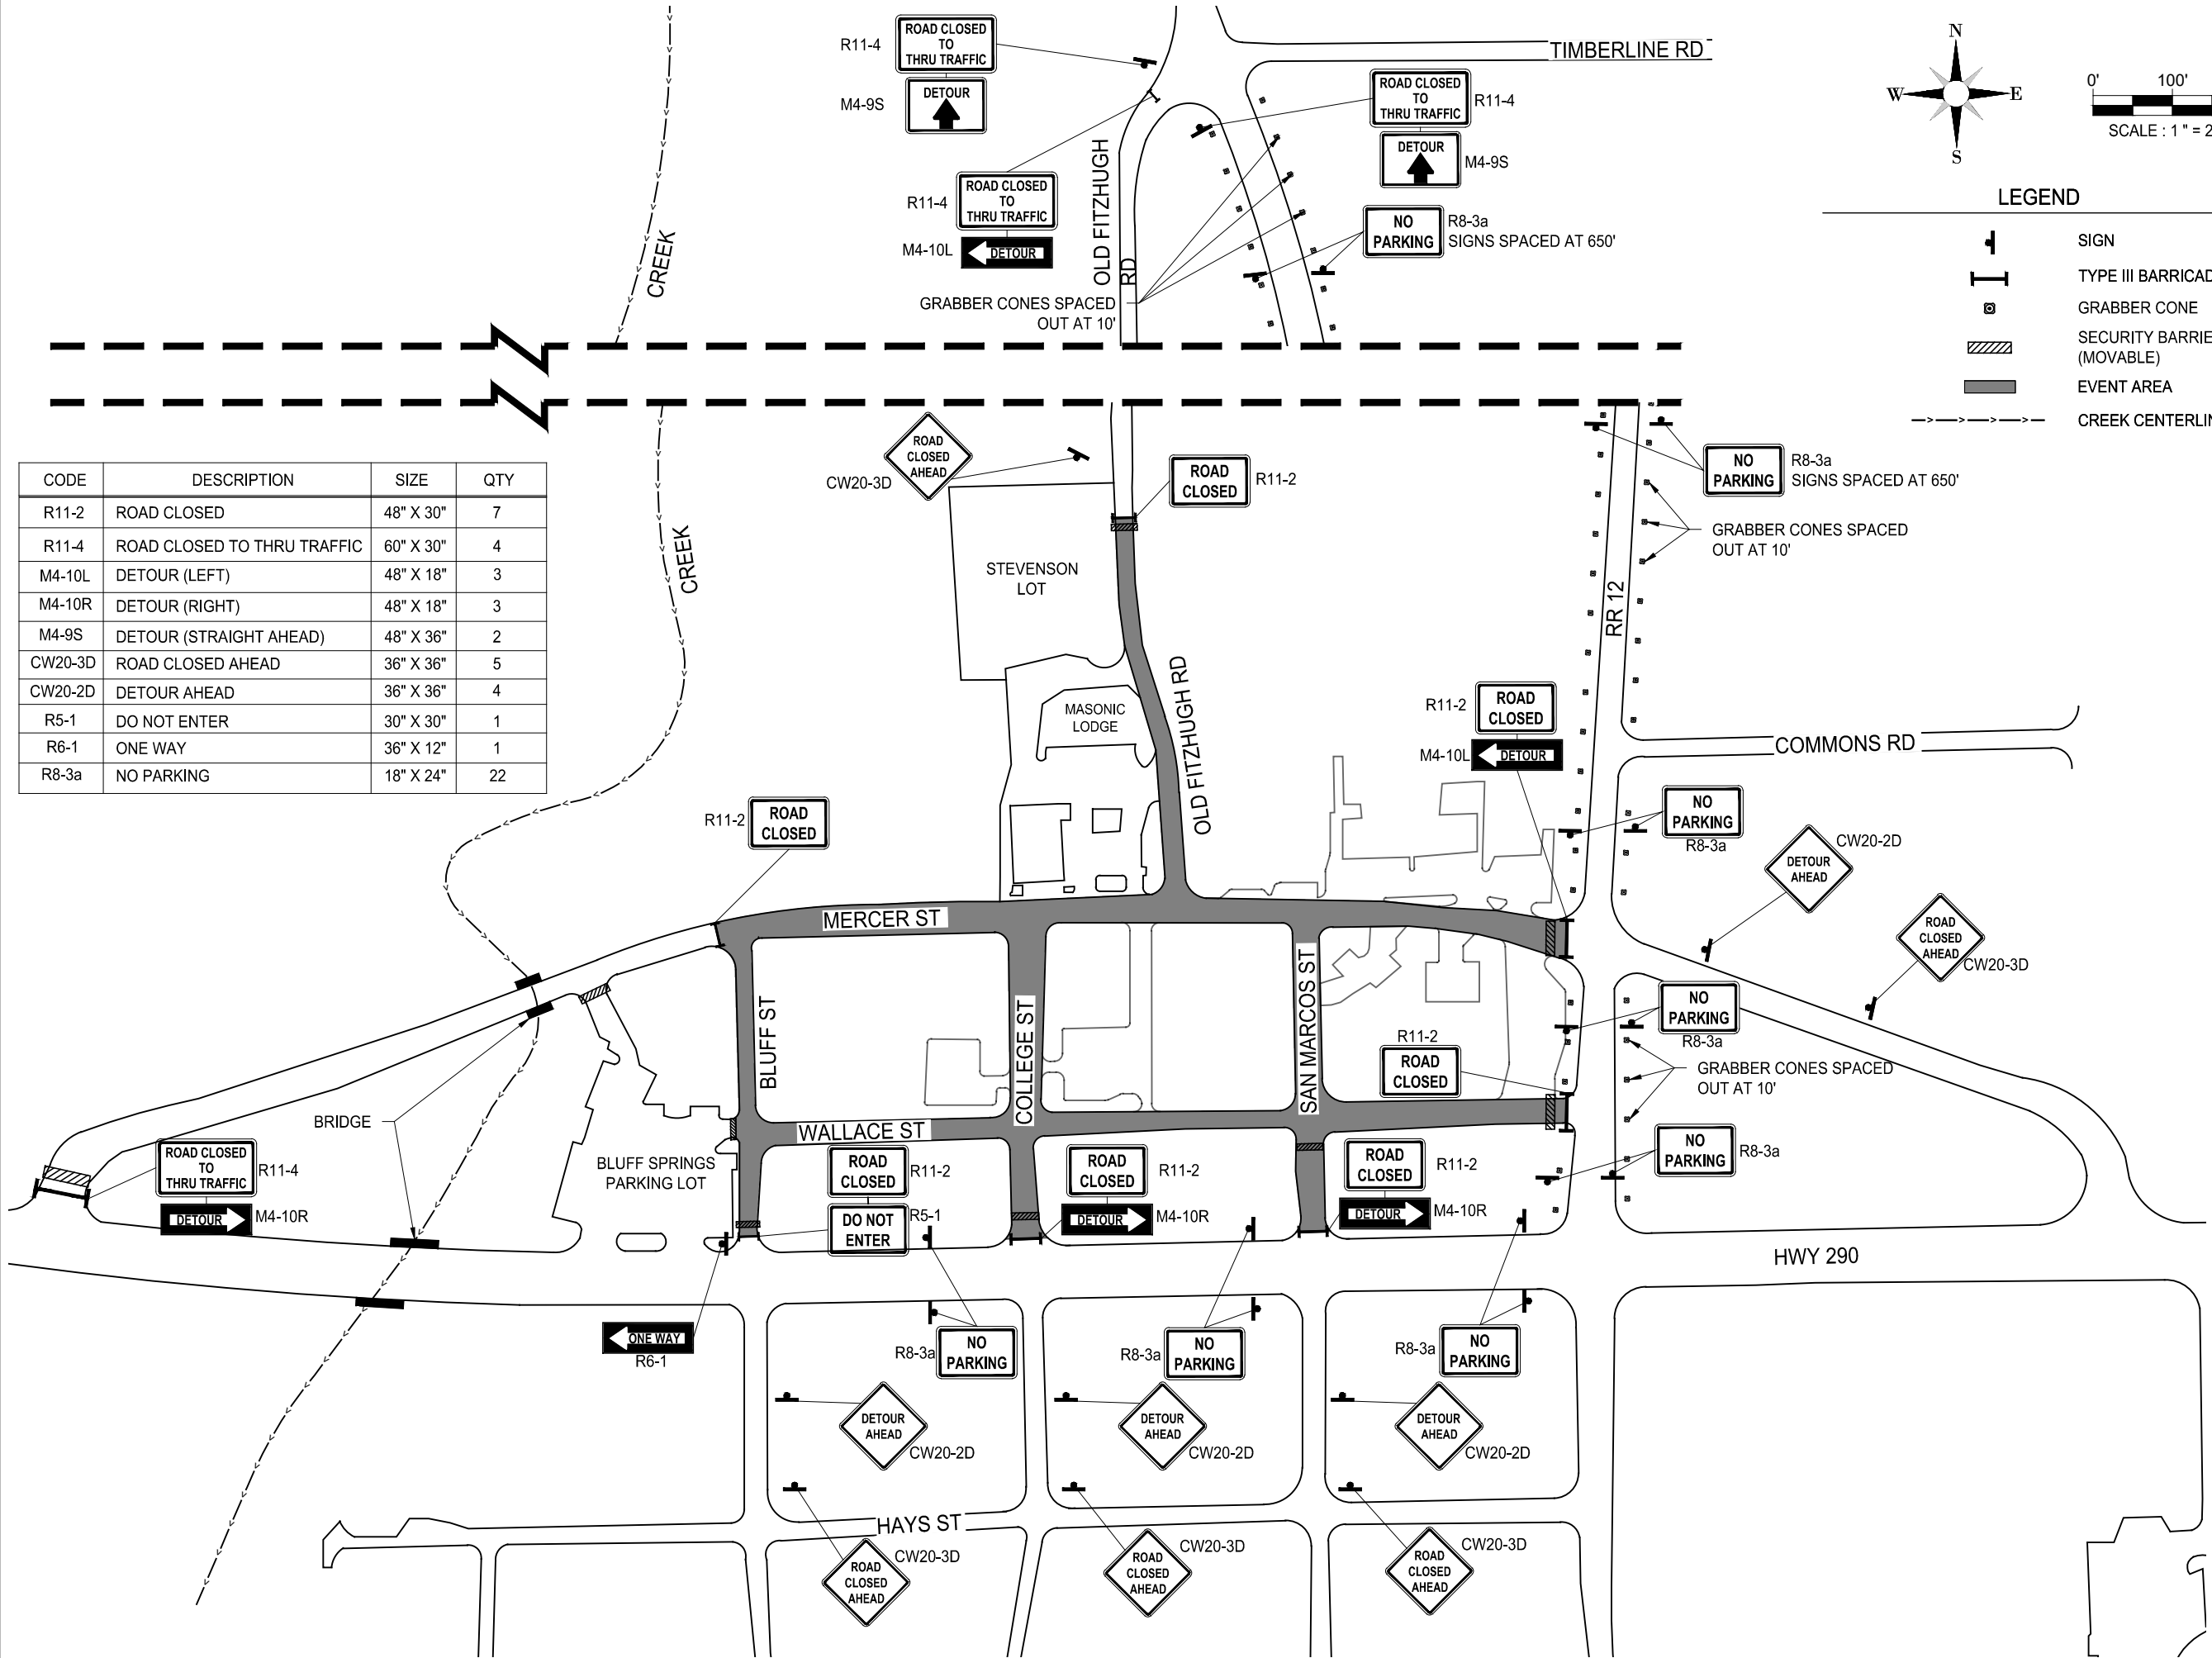

COPYRIGHT NOTICE:
THE DESIGNS REPRESENTED BY THESE PLANS ARE
COPYRIGHTED AND ARE SUBJECT TO COPYRIGHT
PROTECTION UNDER 17 U.S.C. §101, ET SEQ., AS
AMENDED. UNAUTHORIZED USE OF THESE PLANS
OR THE DESIGNS REPRESENTED THEREIN WILL
SUBJECT THE INFRINGER TO DAMAGES AND/OR
JUDICIAL ACTION AS PROVIDED BY FEDERAL LAW.

REVISIONS:

NO.	REVISION	DATE

DATE: 2/19/2024
DESIGNED BY: RP
CHECKED BY: RB
PROJ #: TCP 2024-001



PROJECT:

FOUNDERS
FESTIVAL
2024

SHEET TITLE:

TRAFFIC CONTROL
PLAN