



LEGEND

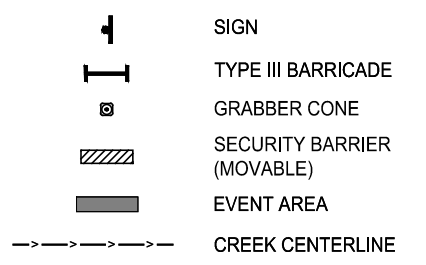

CODE	DESCRIPTION	SIZE	QTY
R11-2	ROAD CLOSED	48" X 30"	7
R11-4	ROAD CLOSED TO THRU TRAFFIC	60" X 30"	4
M4-10L	DETOUR (LEFT)	48" X 18"	3
M4-10R	DETOUR (RIGHT)	48" X 18"	3
M4-9S	DETOUR (STRAIGHT AHEAD)	48" X 36"	2
CW20-3D	ROAD CLOSED AHEAD	36" X 36"	5
CW20-2D	DETOUR AHEAD	36" X 36"	4
R5-1	DO NOT ENTER	30" X 30"	1
R6-1	ONE WAY	36" X 12"	1
R8-3a	NO PARKING	18" X 24"	22

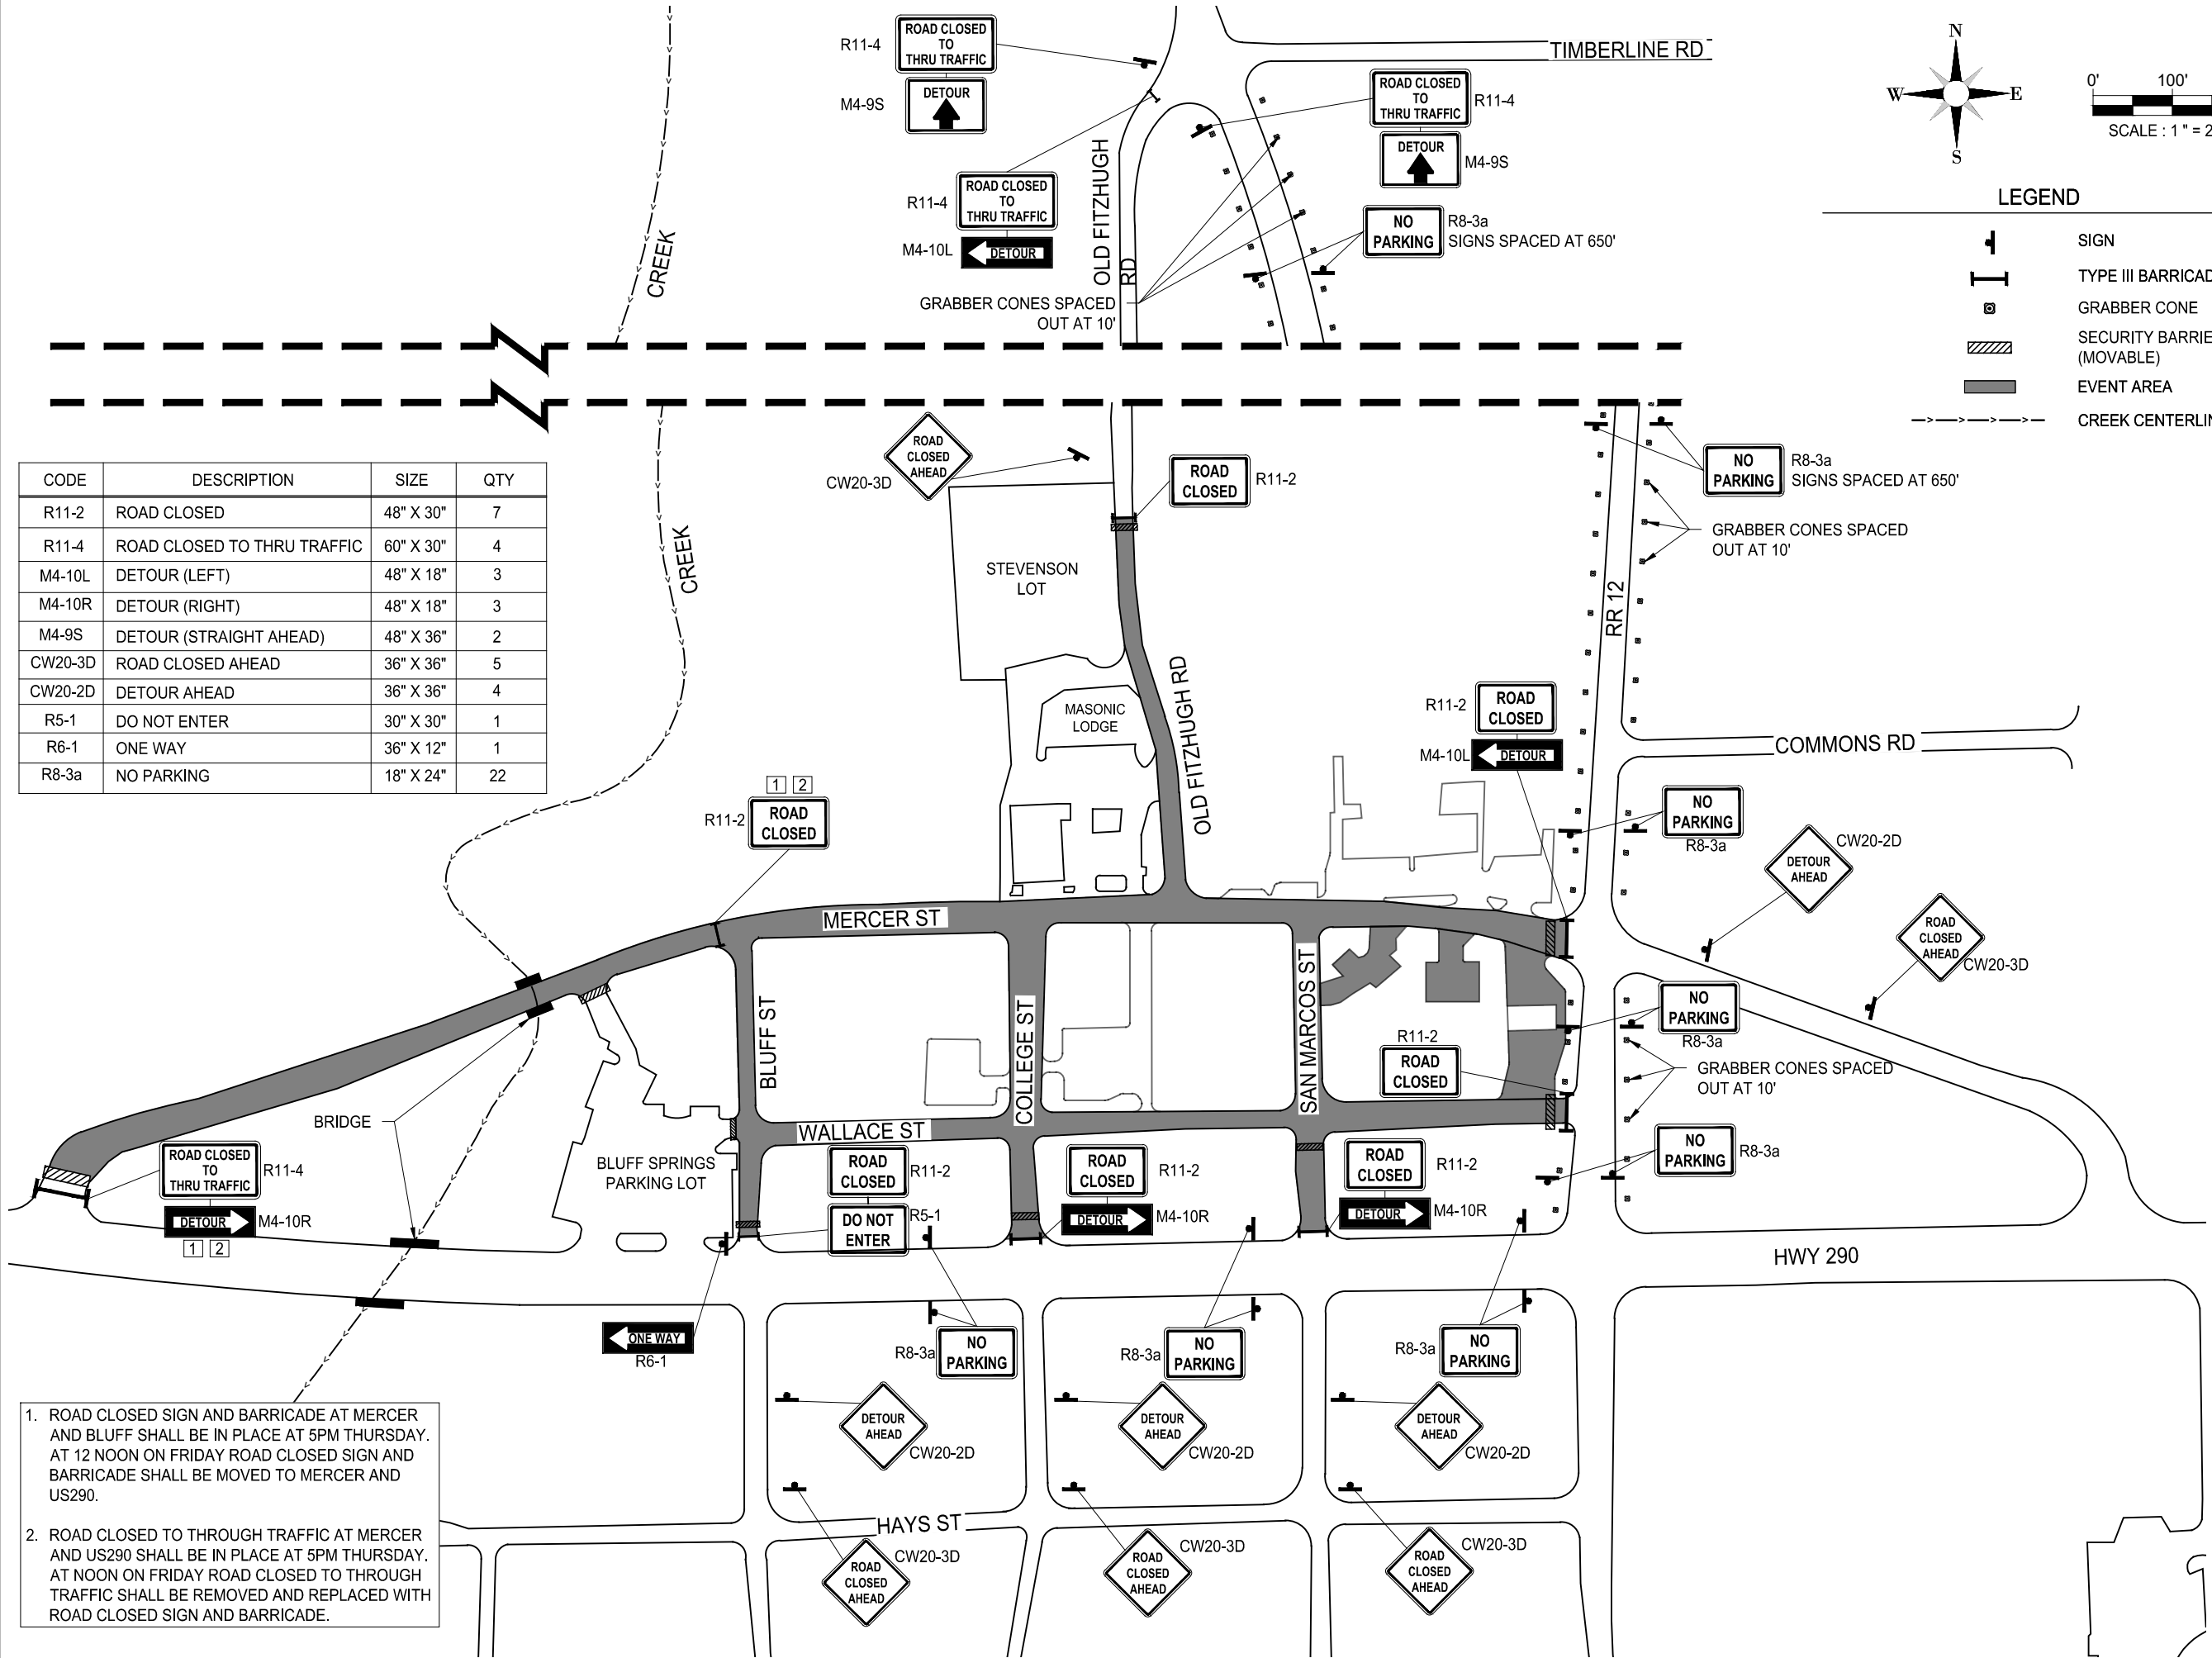

1. ROAD CLOSED SIGN AND BARRICADE AT MERCER AND BLUFF SHALL BE IN PLACE AT 5PM THURSDAY. AT 12 NOON ON FRIDAY ROAD CLOSED SIGN AND BARRICADE SHALL BE MOVED TO MERCER AND US290.
2. ROAD CLOSED TO THROUGH TRAFFIC AT MERCER AND US290 SHALL BE IN PLACE AT 5PM THURSDAY. AT NOON ON FRIDAY ROAD CLOSED TO THROUGH TRAFFIC SHALL BE REMOVED AND REPLACED WITH ROAD CLOSED SIGN AND BARRICADE.

COPYRIGHT NOTICE:
THE DESIGNS REPRESENTED BY THESE PLANS ARE COPYRIGHTED AND ARE SUBJECT TO COPYRIGHT PROTECTION UNDER 17 U.S.C. §101, ET SEQ., AS AMENDED. UNAUTHORIZED USE OF THESE PLANS OR THE DESIGNS REPRESENTED THEREIN WILL SUBJECT THE INFRINGER TO DAMAGES AND/OR JUDICIAL ACTION AS PROVIDED BY FEDERAL LAW.

REVISIONS:

NO.	REVISION	DATE

DATE: 2/23/2024
DESIGNED BY: RP
CHECKED BY: RB
PROJ #: TCP 2024-001



PROJECT:
FOUNDERS FESTIVAL 2024

SHEET TITLE:
TRAFFIC CONTROL PLAN