
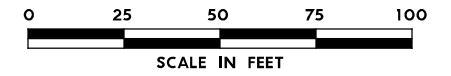


**LEGEND**  
 - - - - - CENTERLINE  
 - - - - - EXISTING RIGHT OF WAY

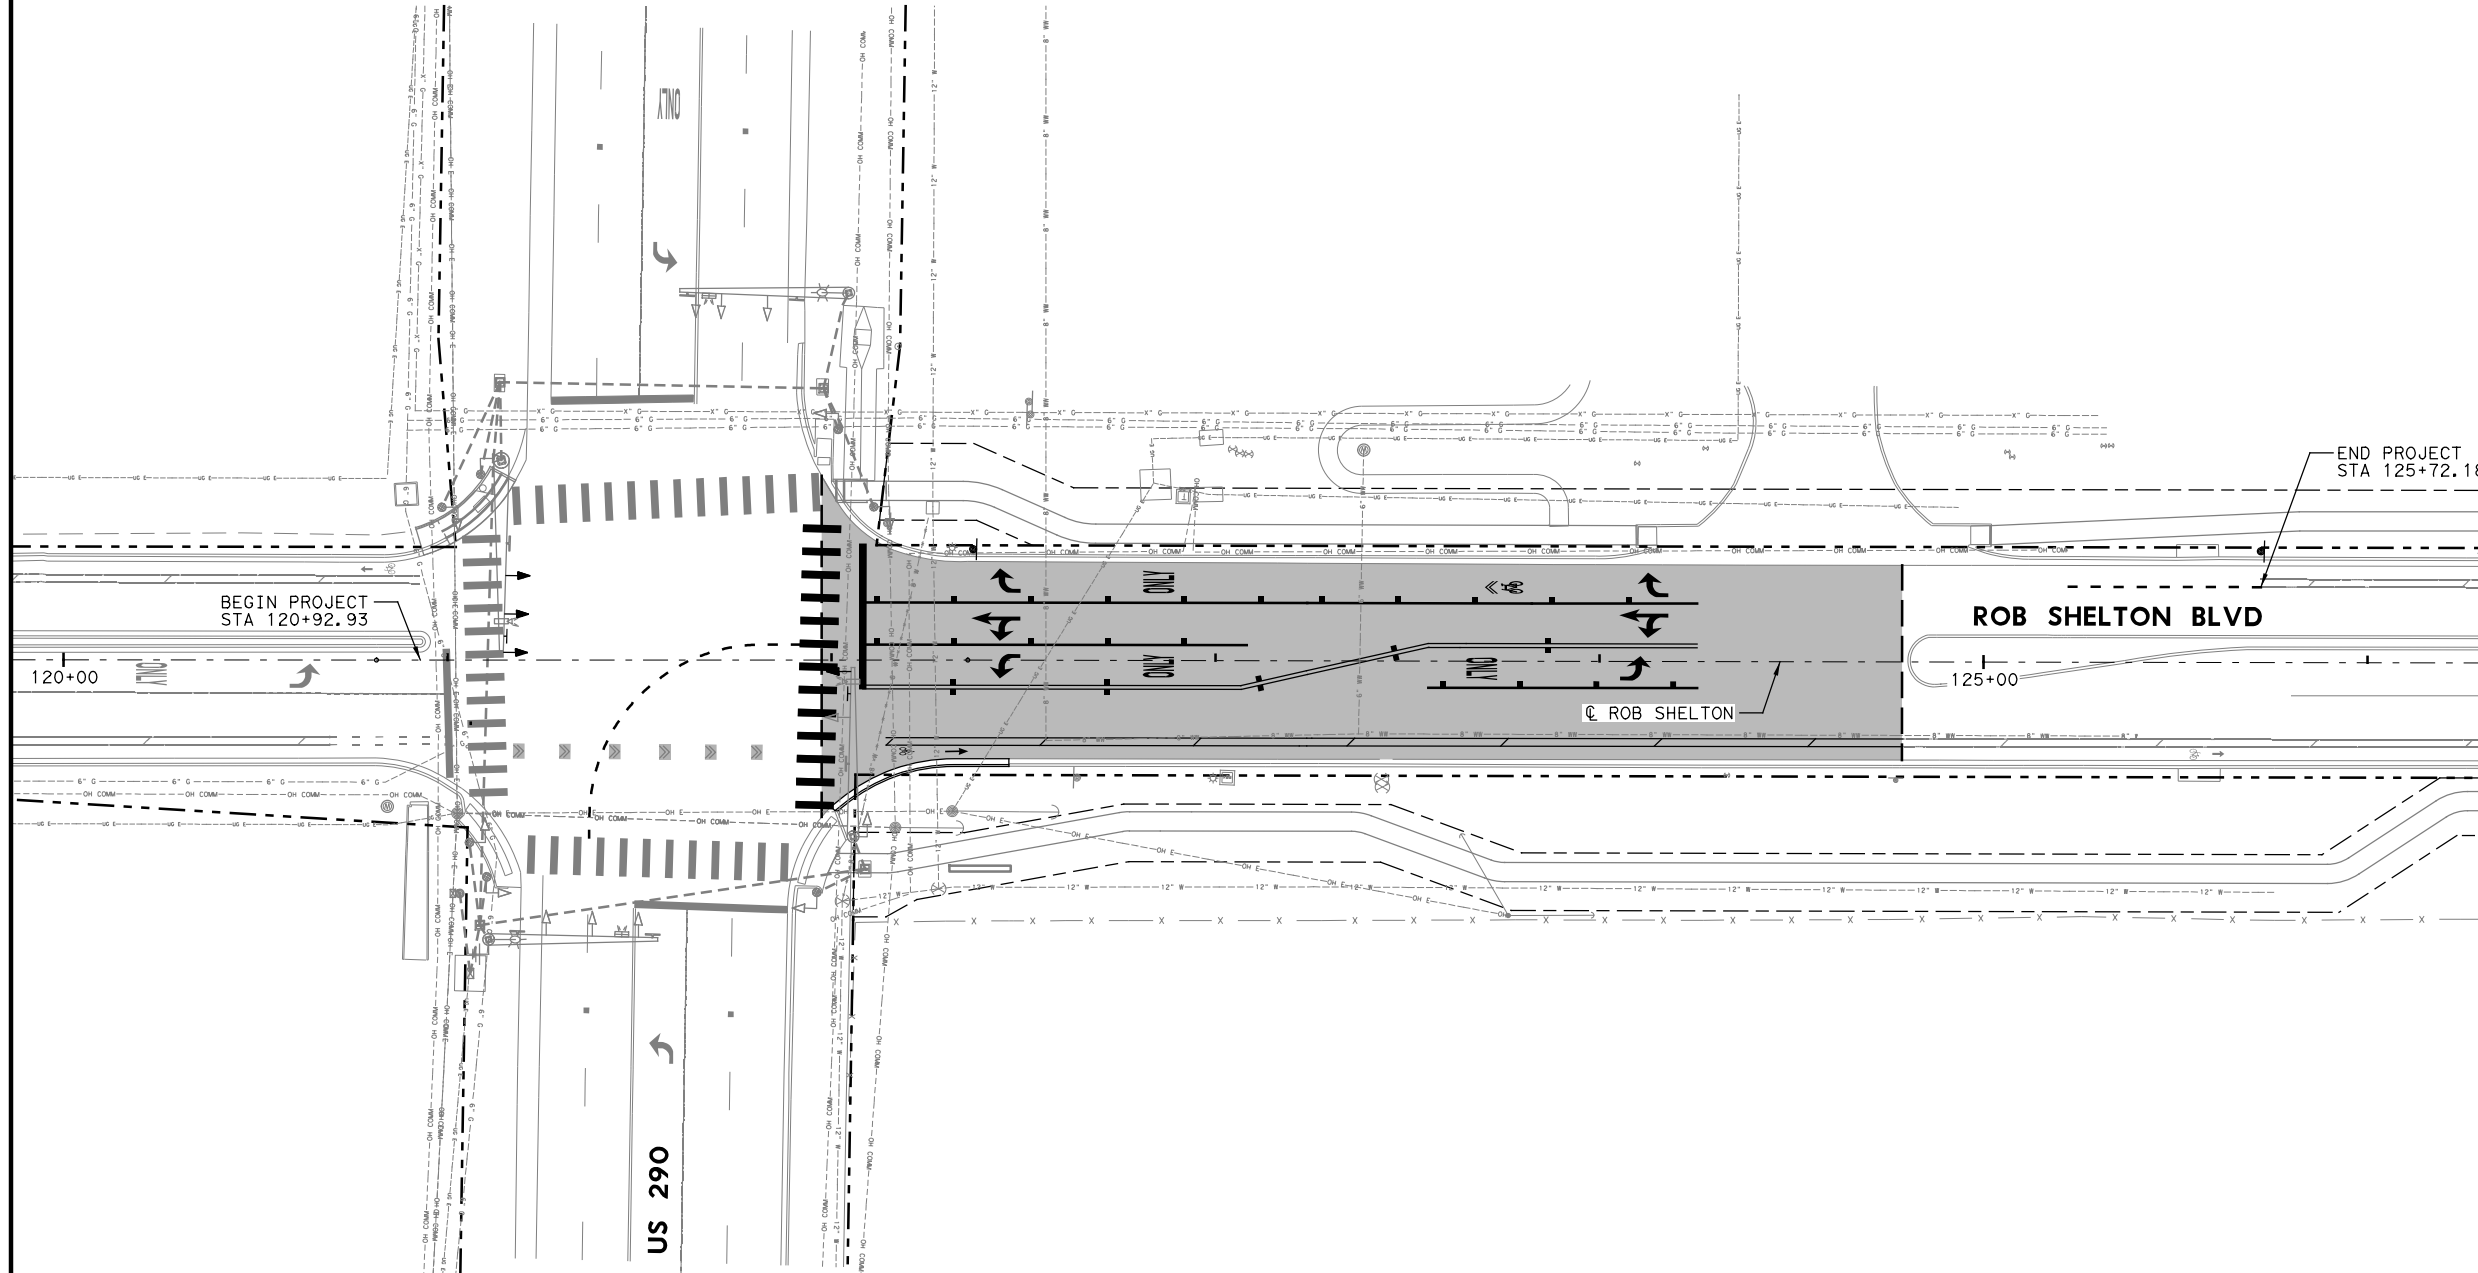

PLOT DRIVER: TXDOT\_PDF\_BW.plt  
 USER: SEFITZPA  
 FILE: RS Project Layout

PENTABLE: 10377213.tbl  
 DATE: 4/10/2024  
 TIME: 10:06:49 AM  
 SCALE: 1:50

|   |                   |   |              |
|---|-------------------|---|--------------|
| 04.11.2024                                      |                   |   |              |
|   |                   |   |              |
|   |                   |   |              |
| NO.   | DATE              | REVISION  | APPROVED     |
|   |                   | HDR<br>Firm Registration No. F-754<br>504 Lavaca St, Suite 900<br>Austin, Texas 78701<br>512.904.3700 |              |
|   |                   |   |              |
| <b>ROB SHELTON</b><br><br><b>PROJECT LAYOUT</b> |                   |   |              |
| SCALE: 1" = 100'                                |                   |   | SHEET 1 OF 1 |
| DESIGN  | FED. RD. DIV. NO. | FEDERAL AID PROJECT NO.   | HIGHWAY NO.  |
| RW  | -                 | -   | SHELTON      |
| GRAPHICS  | STATE             | DISTRICT  | SHEET NO.    |
| SF  | TEXAS             | AUS   | <b>5</b>     |
| CHECK   | CONTROL           | SECTION   |              |
| LP  | 0914              | 33  |              |
| CHECK   |                   | JOB   |              |
| RW  |                   | 090   |              |