




451 Oak Springs Drive

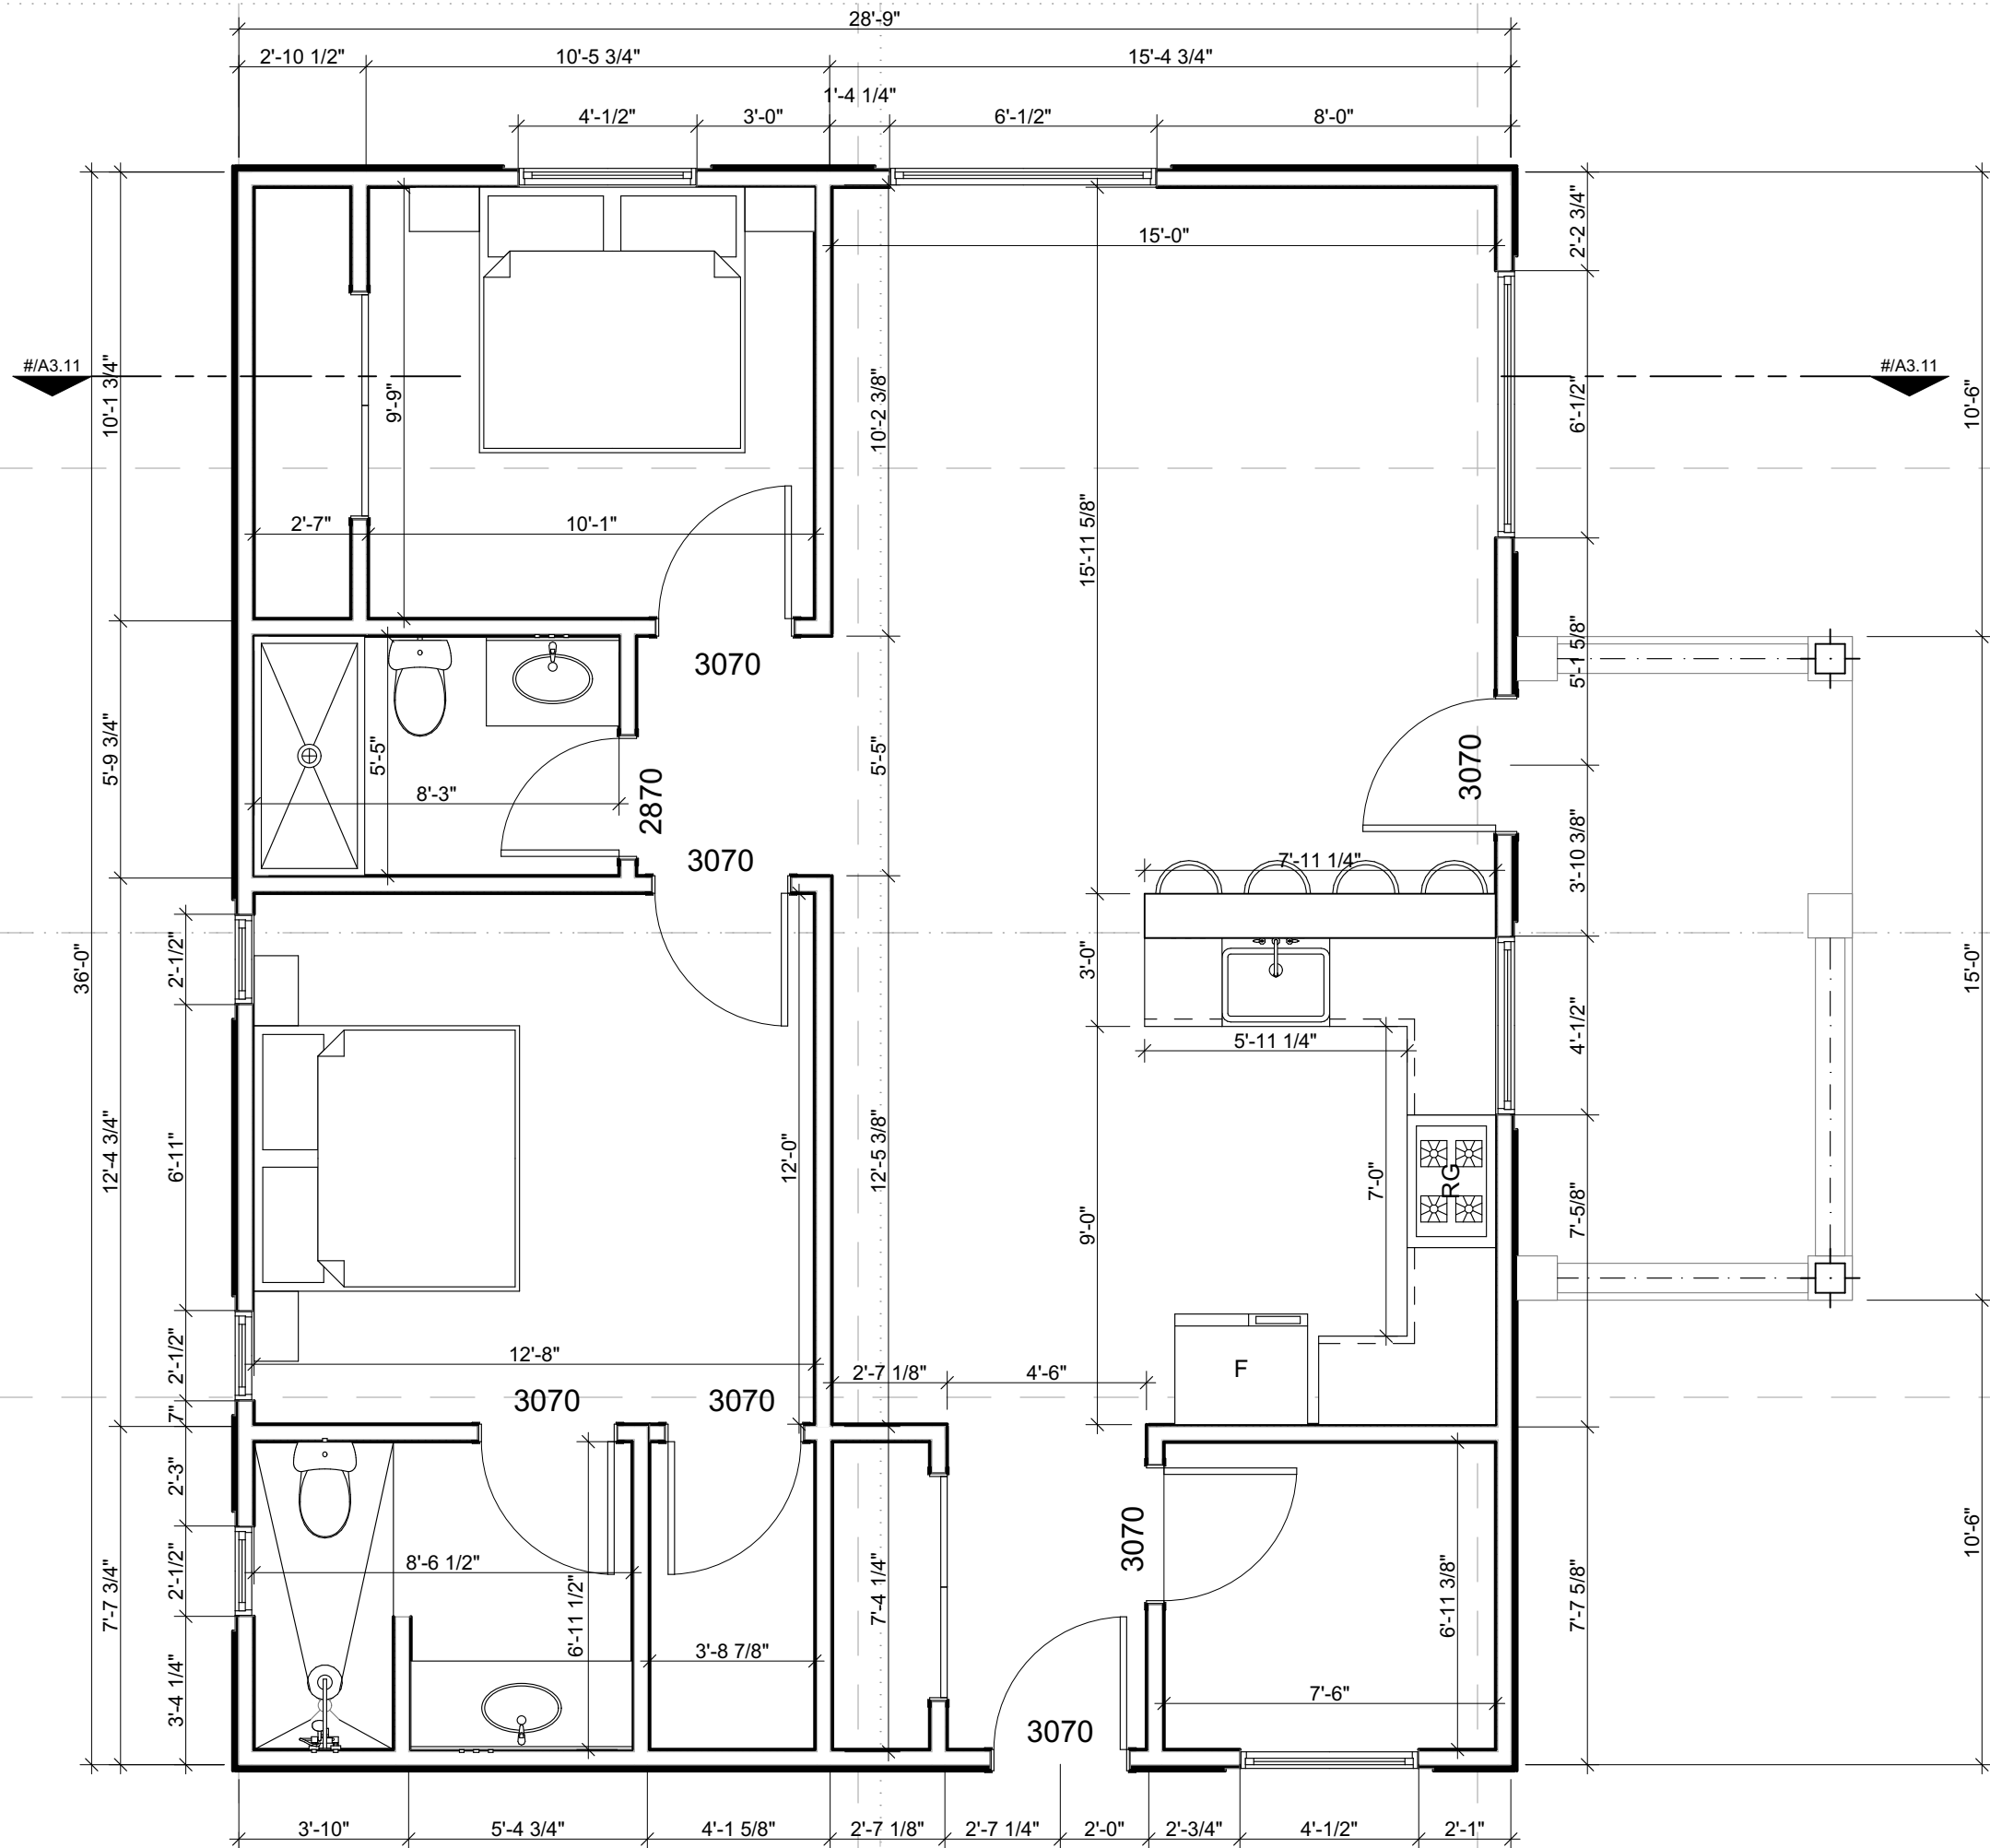


C:\Users\nathal\OneDrive\personal\01\_Professional\01\_Family\04\_Shaw Remodel\Shaw ADU\Shaw ADU.rvt | Ver. 21.1802 | Saturday, May 8, 2021 | 3:43 PM



**ELEVATION - NORTH**

SCALE: 3/8" = 1'-0"

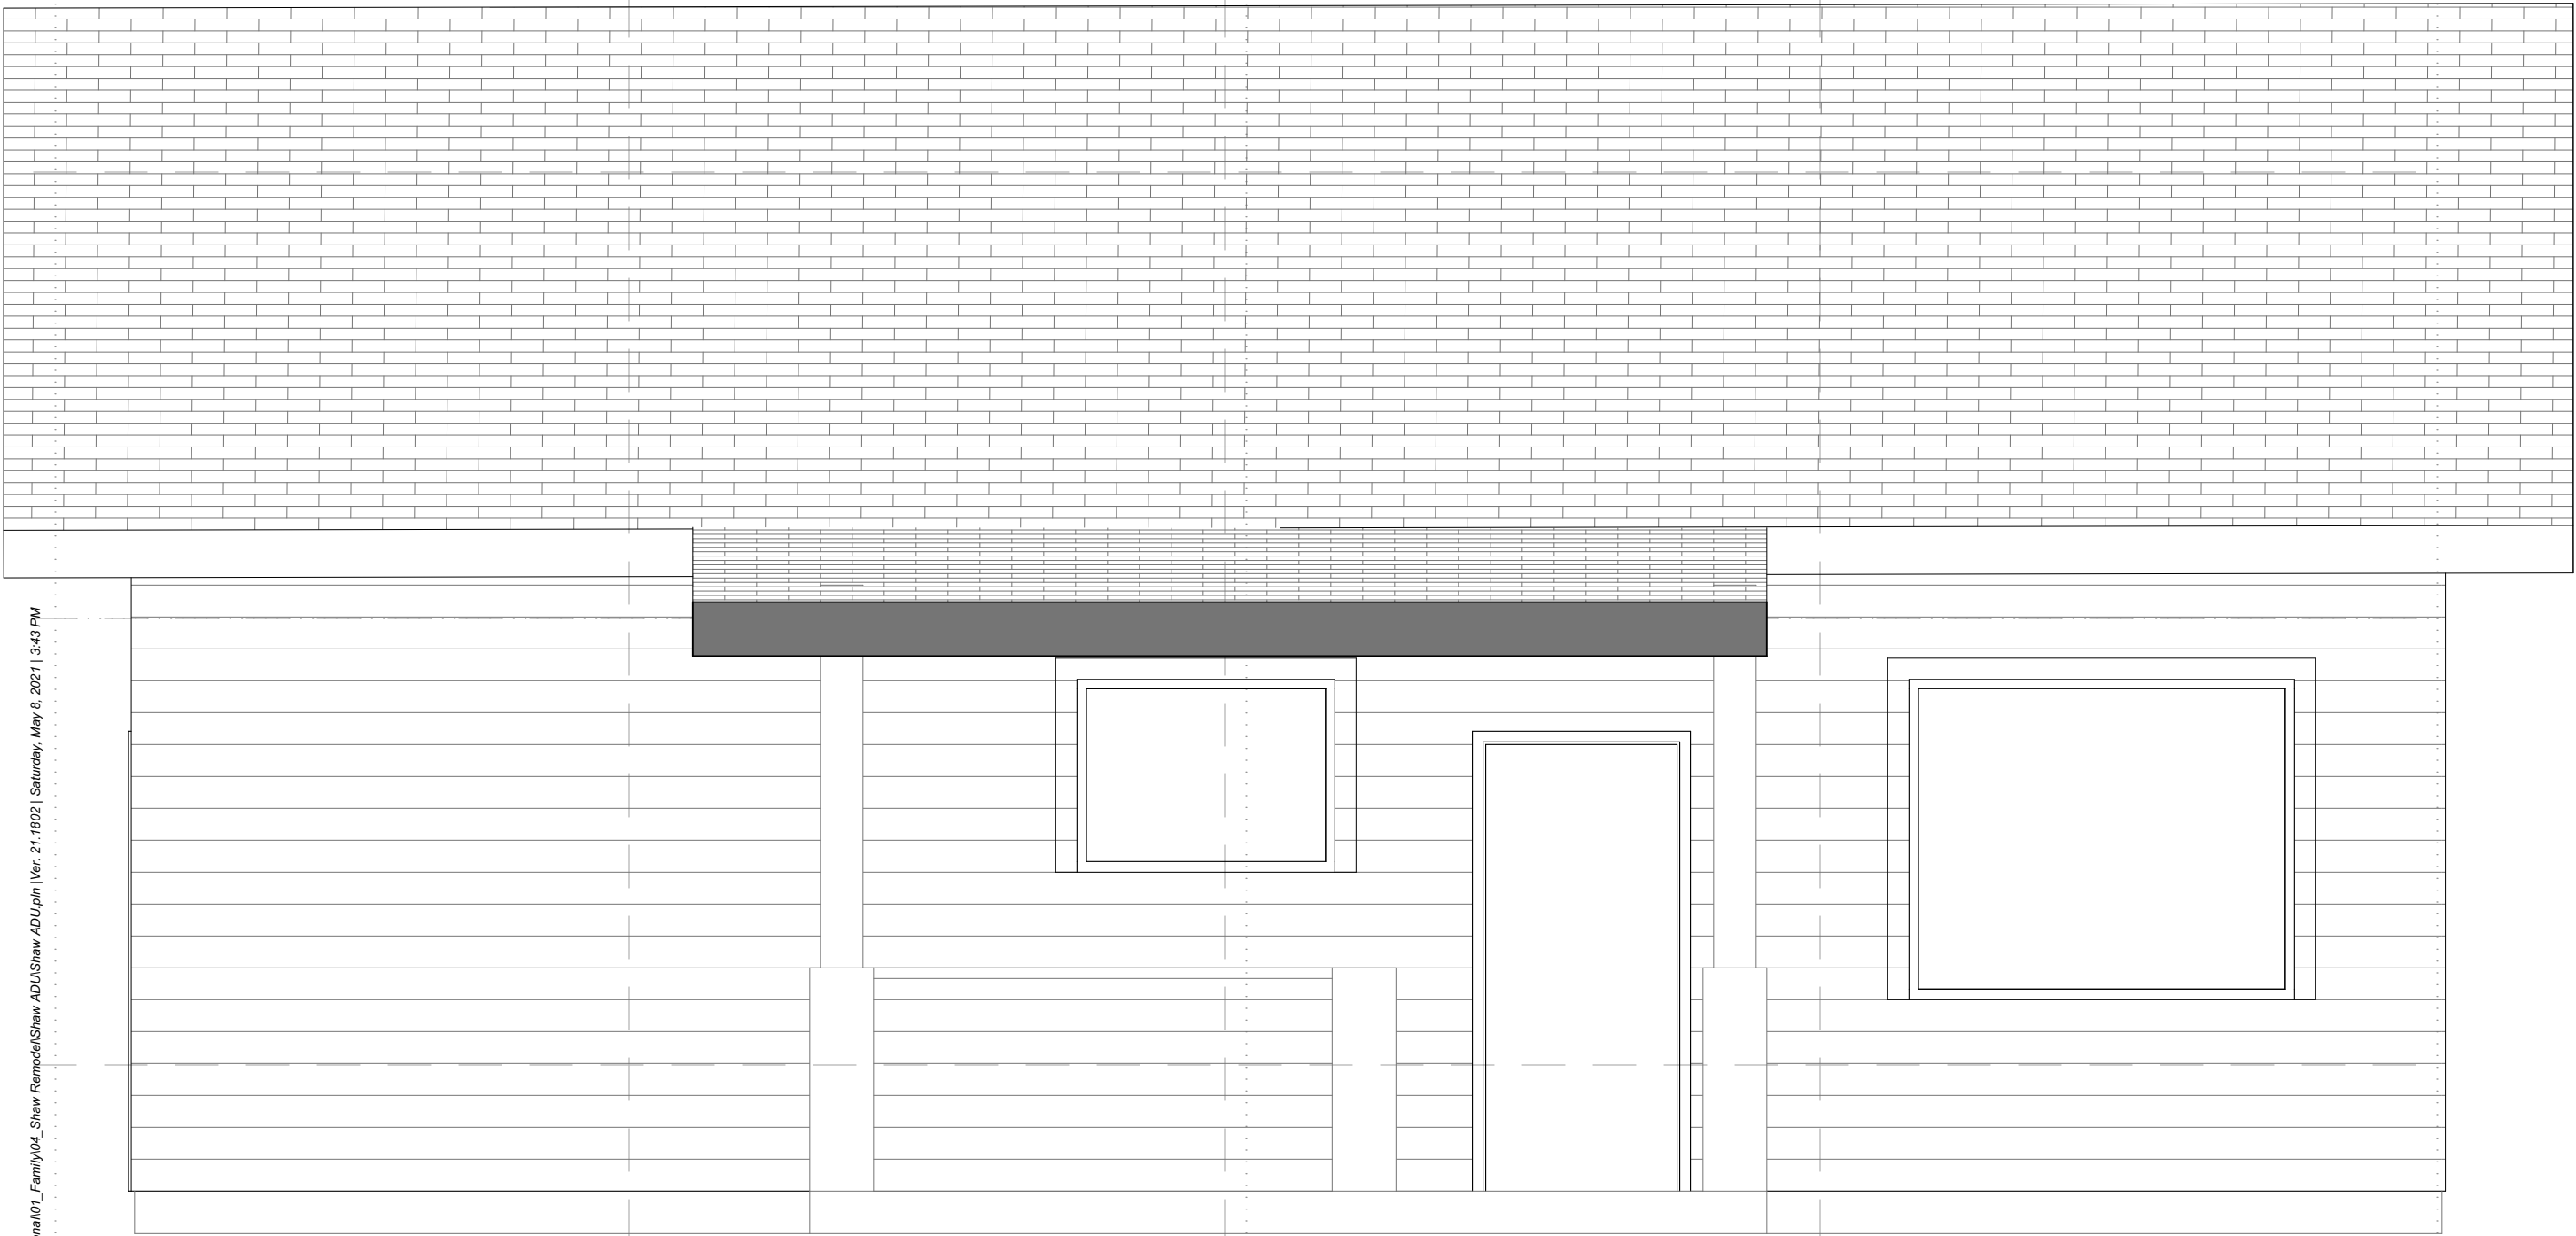

C:\Users\natha\OneDrive\personal\01\_Professional\01\_Family\04\_Shaw Remodel\Shaw ADU\Shaw ADU.rvt | Ver. 21.1802 | Saturday, May 8, 2021 | 3:43 PM

# ELEVATION - WEST



SCALE: 3/8" = 1'-0"

C:\Users\nathal\OneDrive\personal\01\_Professional\01\_Family\04\_Shaw Remodel\Shaw ADU\Shaw ADU.rvt | Ver. 21.1802 | Saturday, May 8, 2021 | 3:43 PM



**ELEVATION - SOUTH**


SCALE: 3/8" = 1'-0"

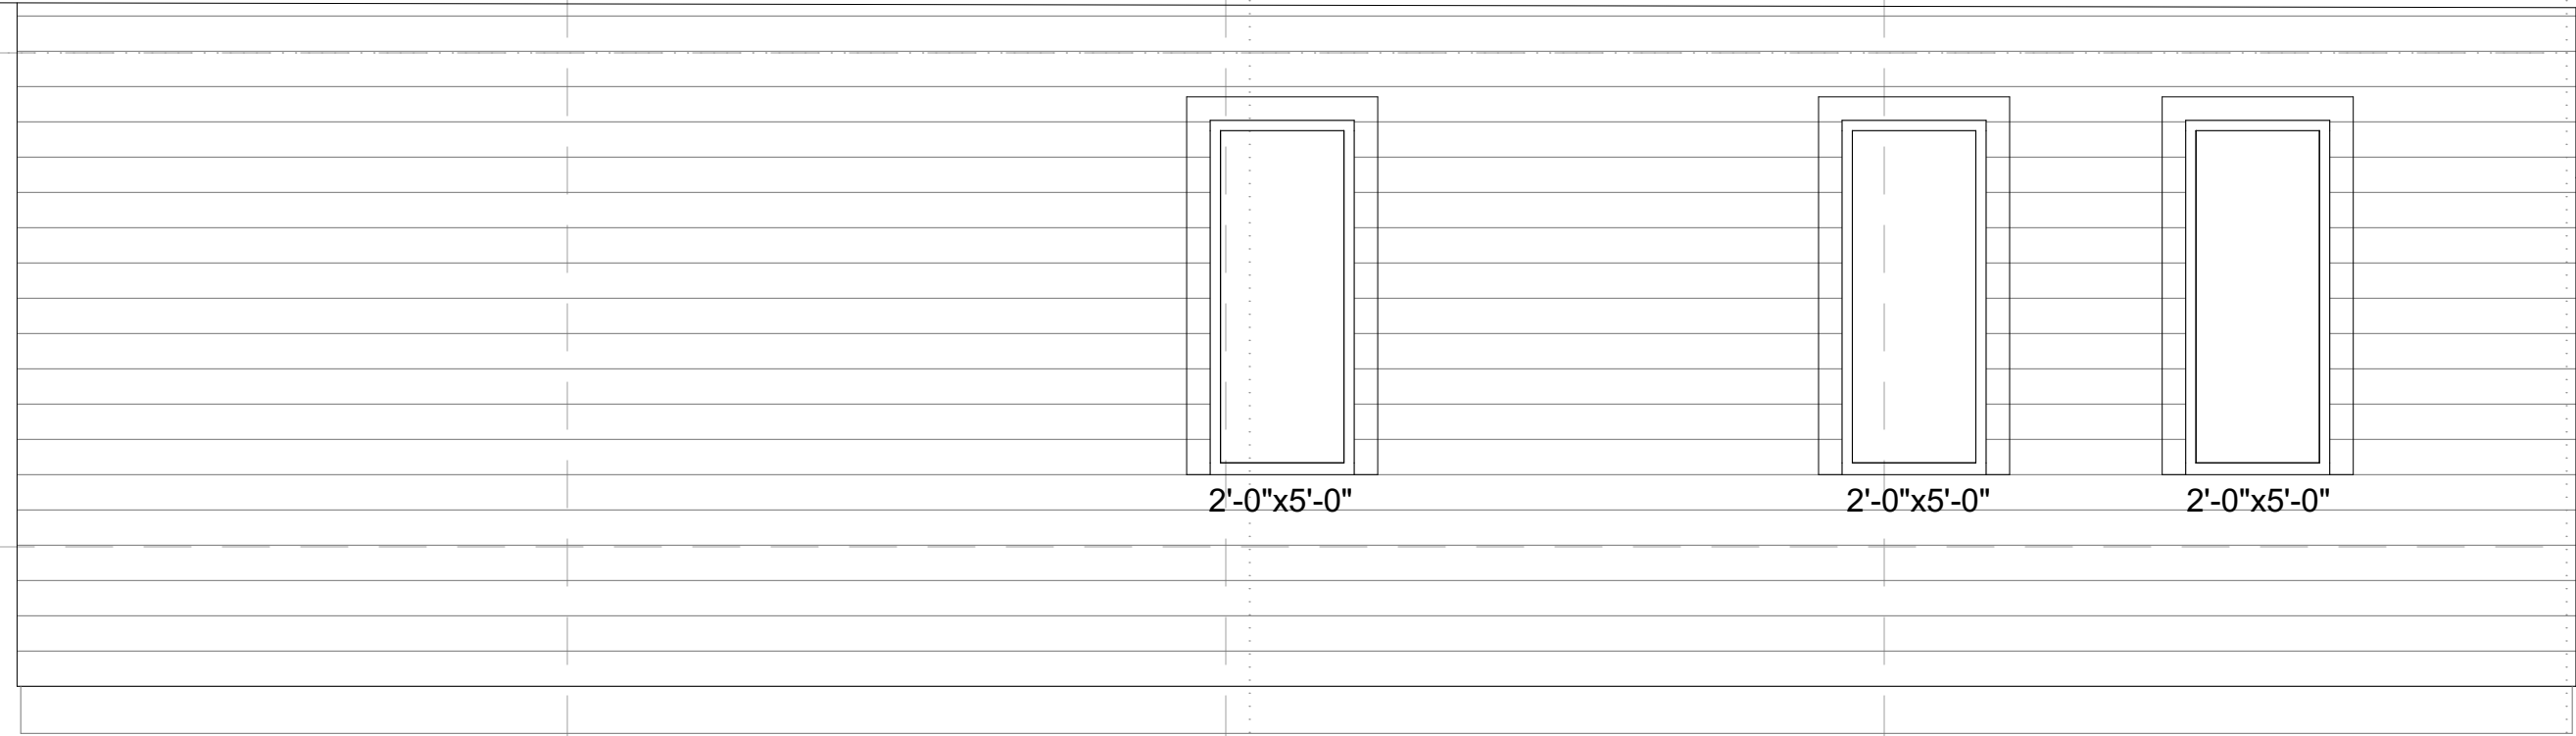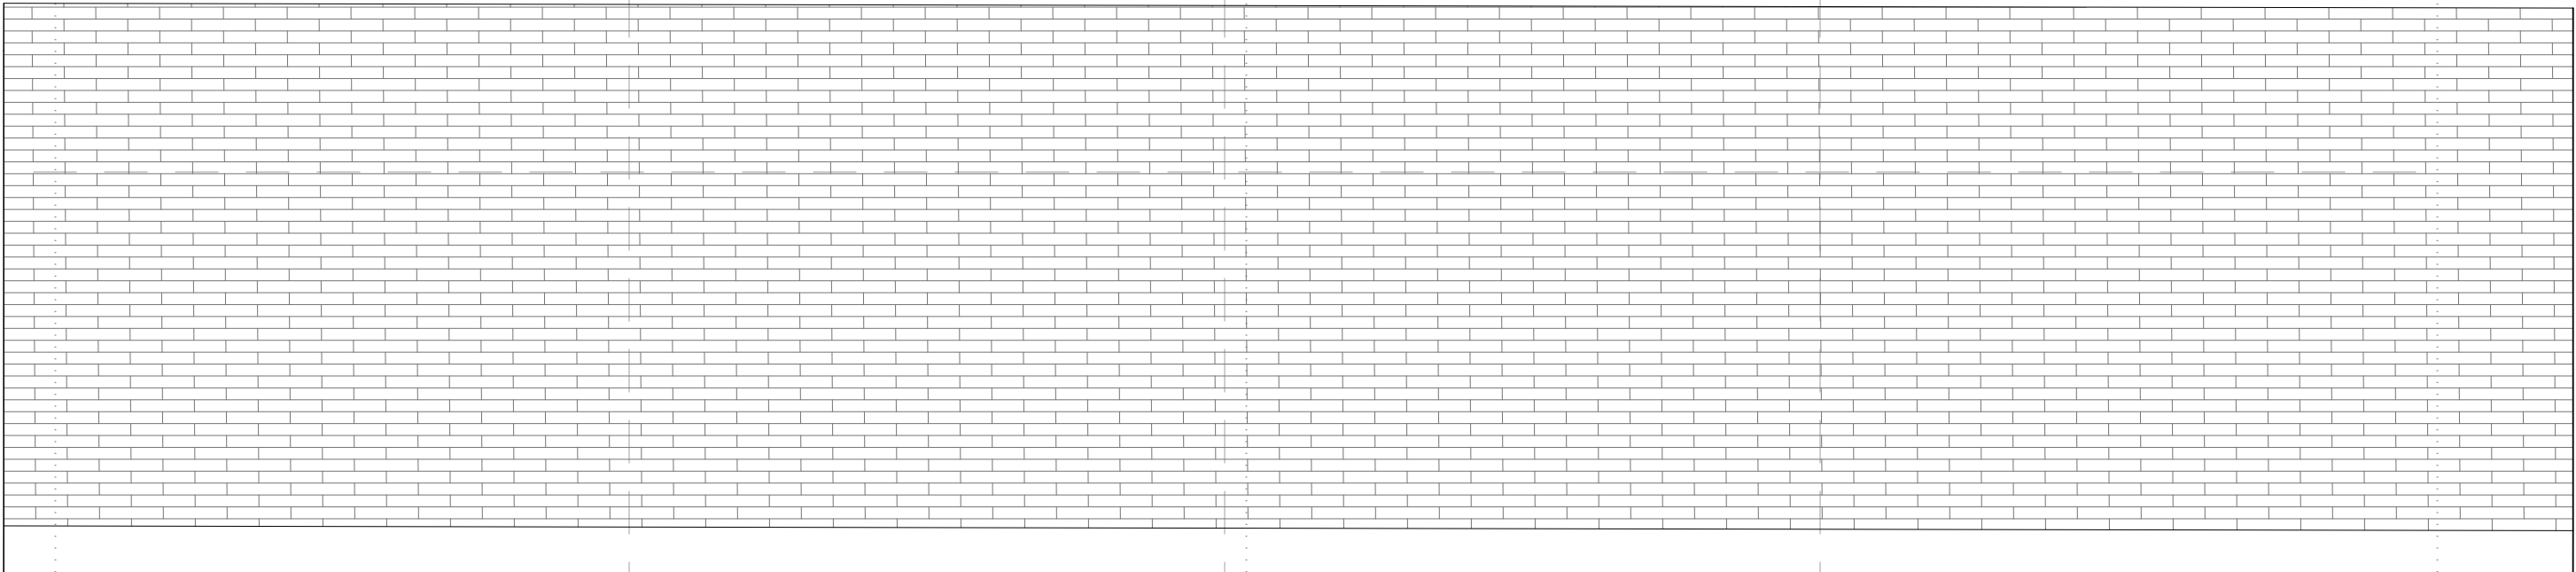

**ELEVATION - EAST**

SCALE: 3/8" = 1'-0"

C:\Users\nathal\OneDrive\personal\01\_Professional\01\_Family\04\_Shaw Remodel\Shaw ADU\Shaw ADU.rvt [Ver. 21.1802] Saturday, May 8, 2021 3:43 PM

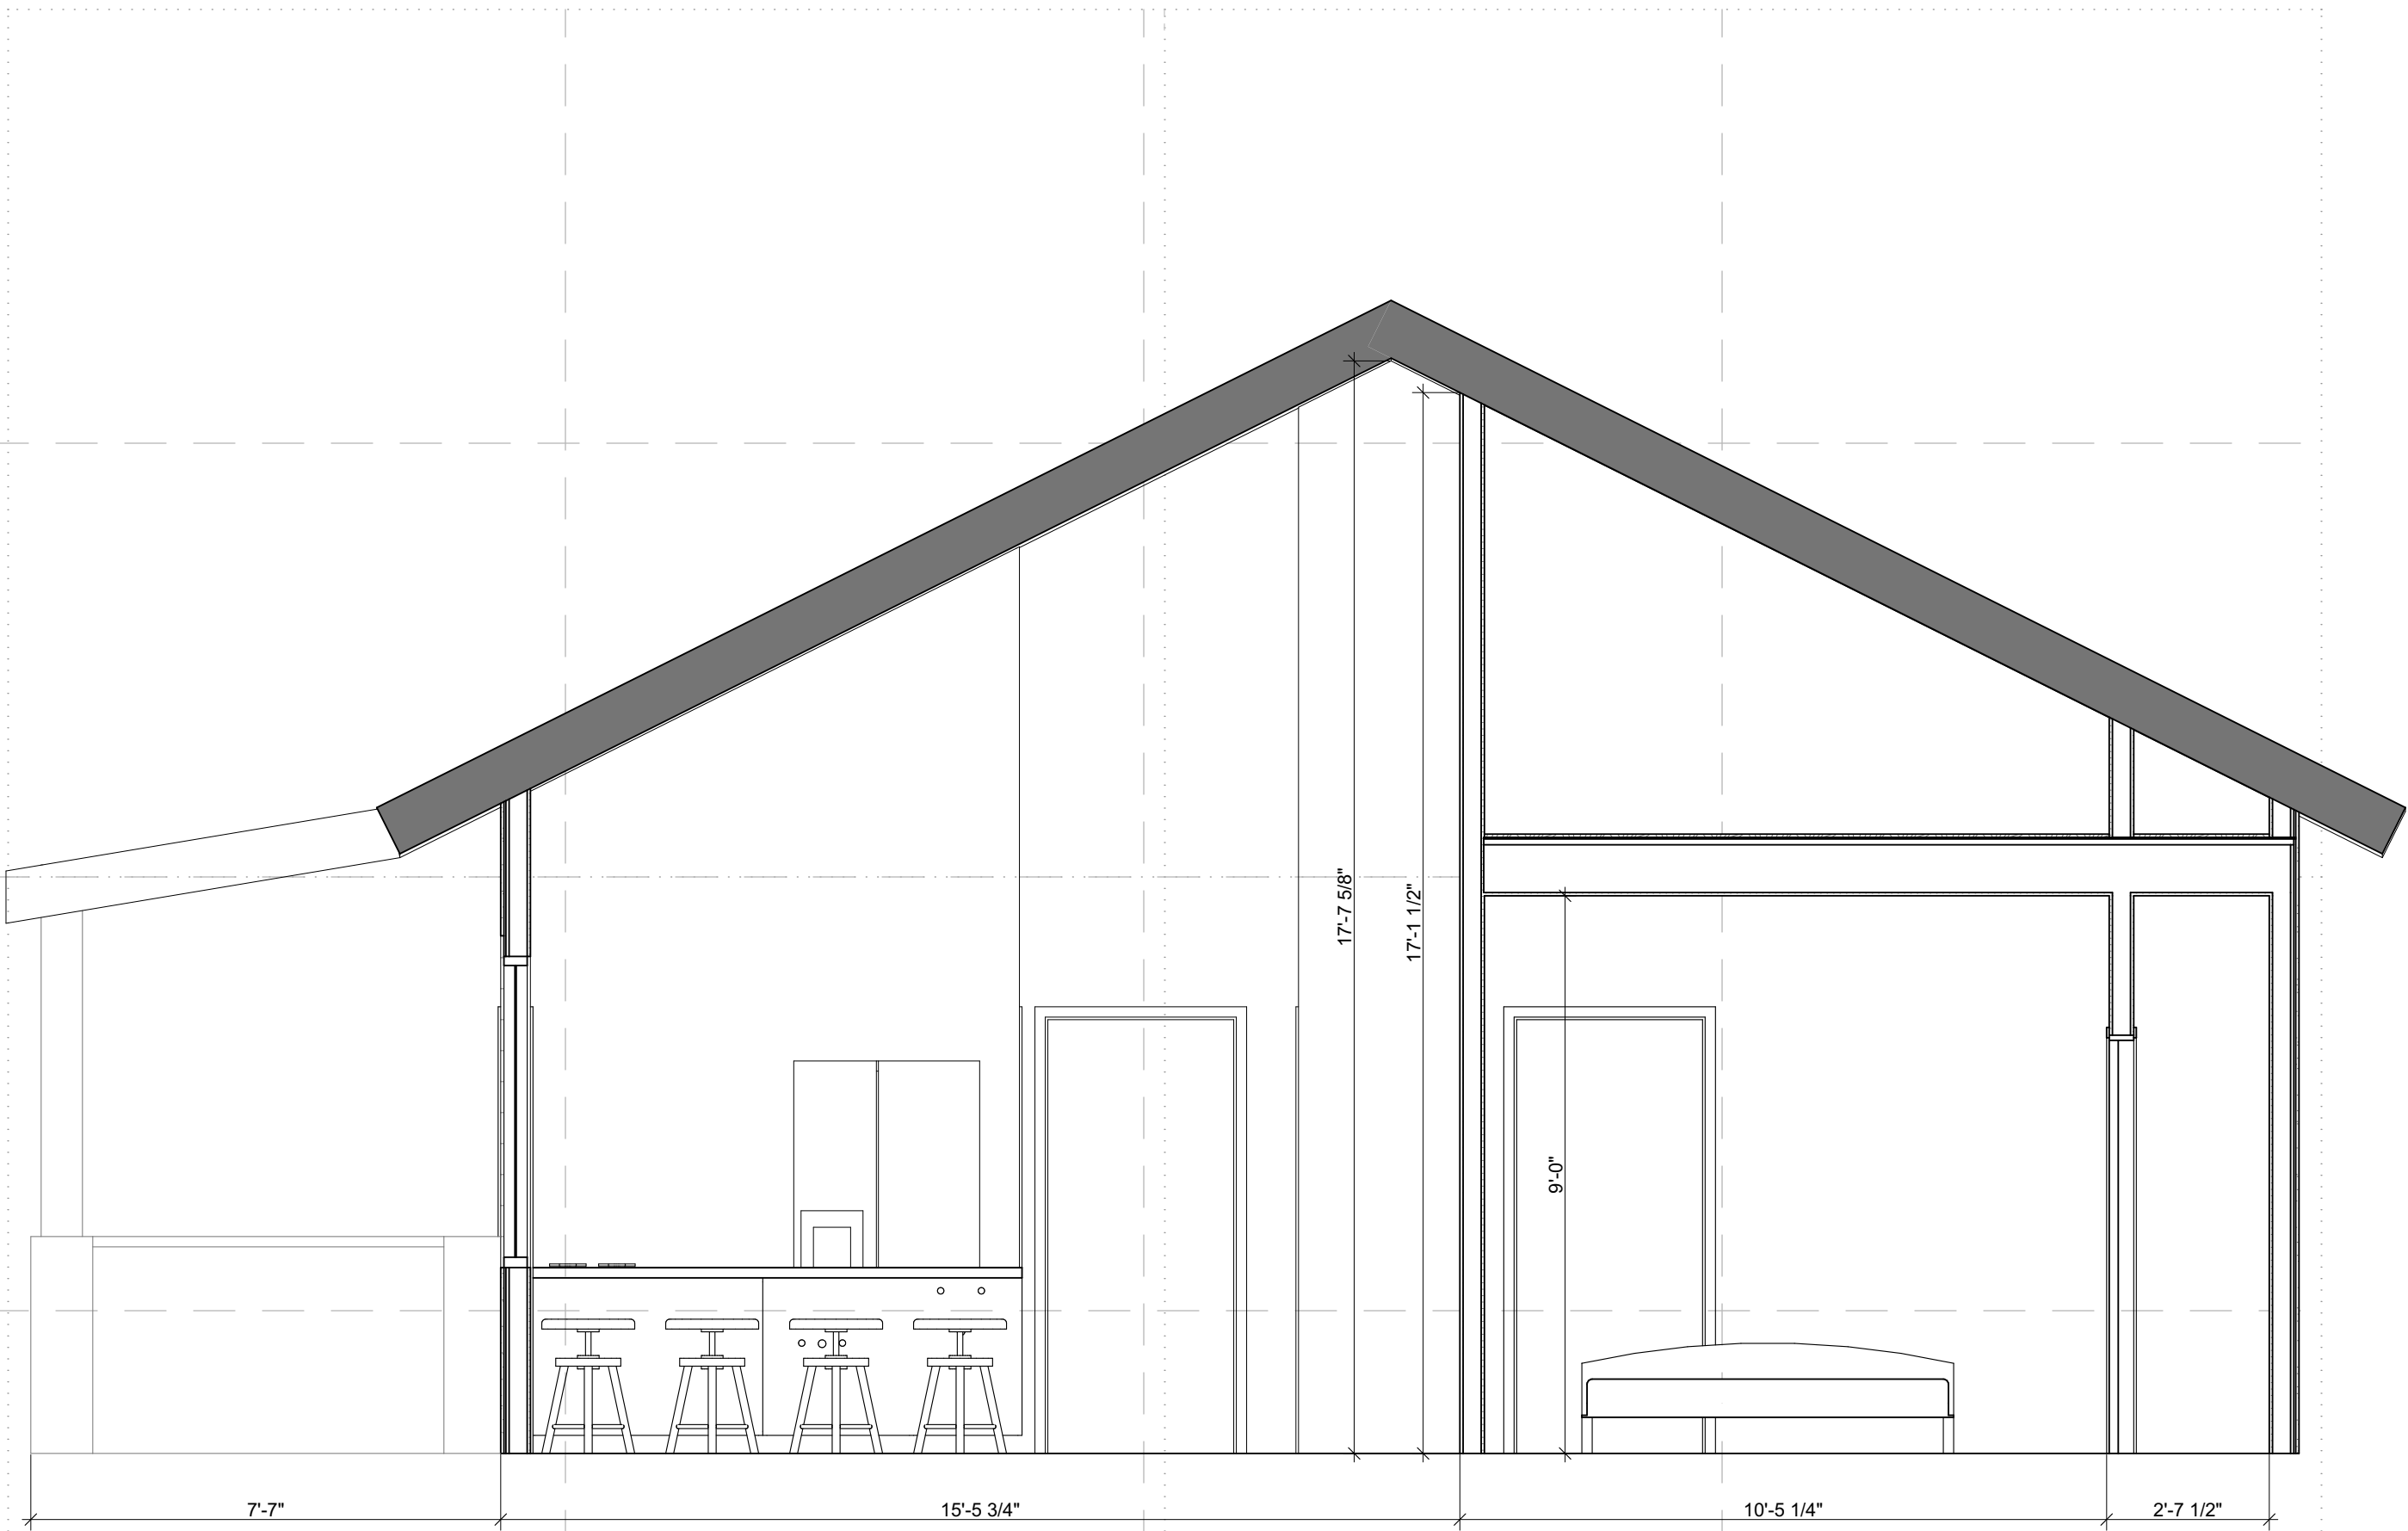

# SHORT SECTION

SCALE: 3/8" = 1'-0"

