


0' 25' 50'  
SCALE: 1" = 50'

NOTE: EXHIBIT IS FULL SIZE WHEN PLOTTED AT 34" x 22"

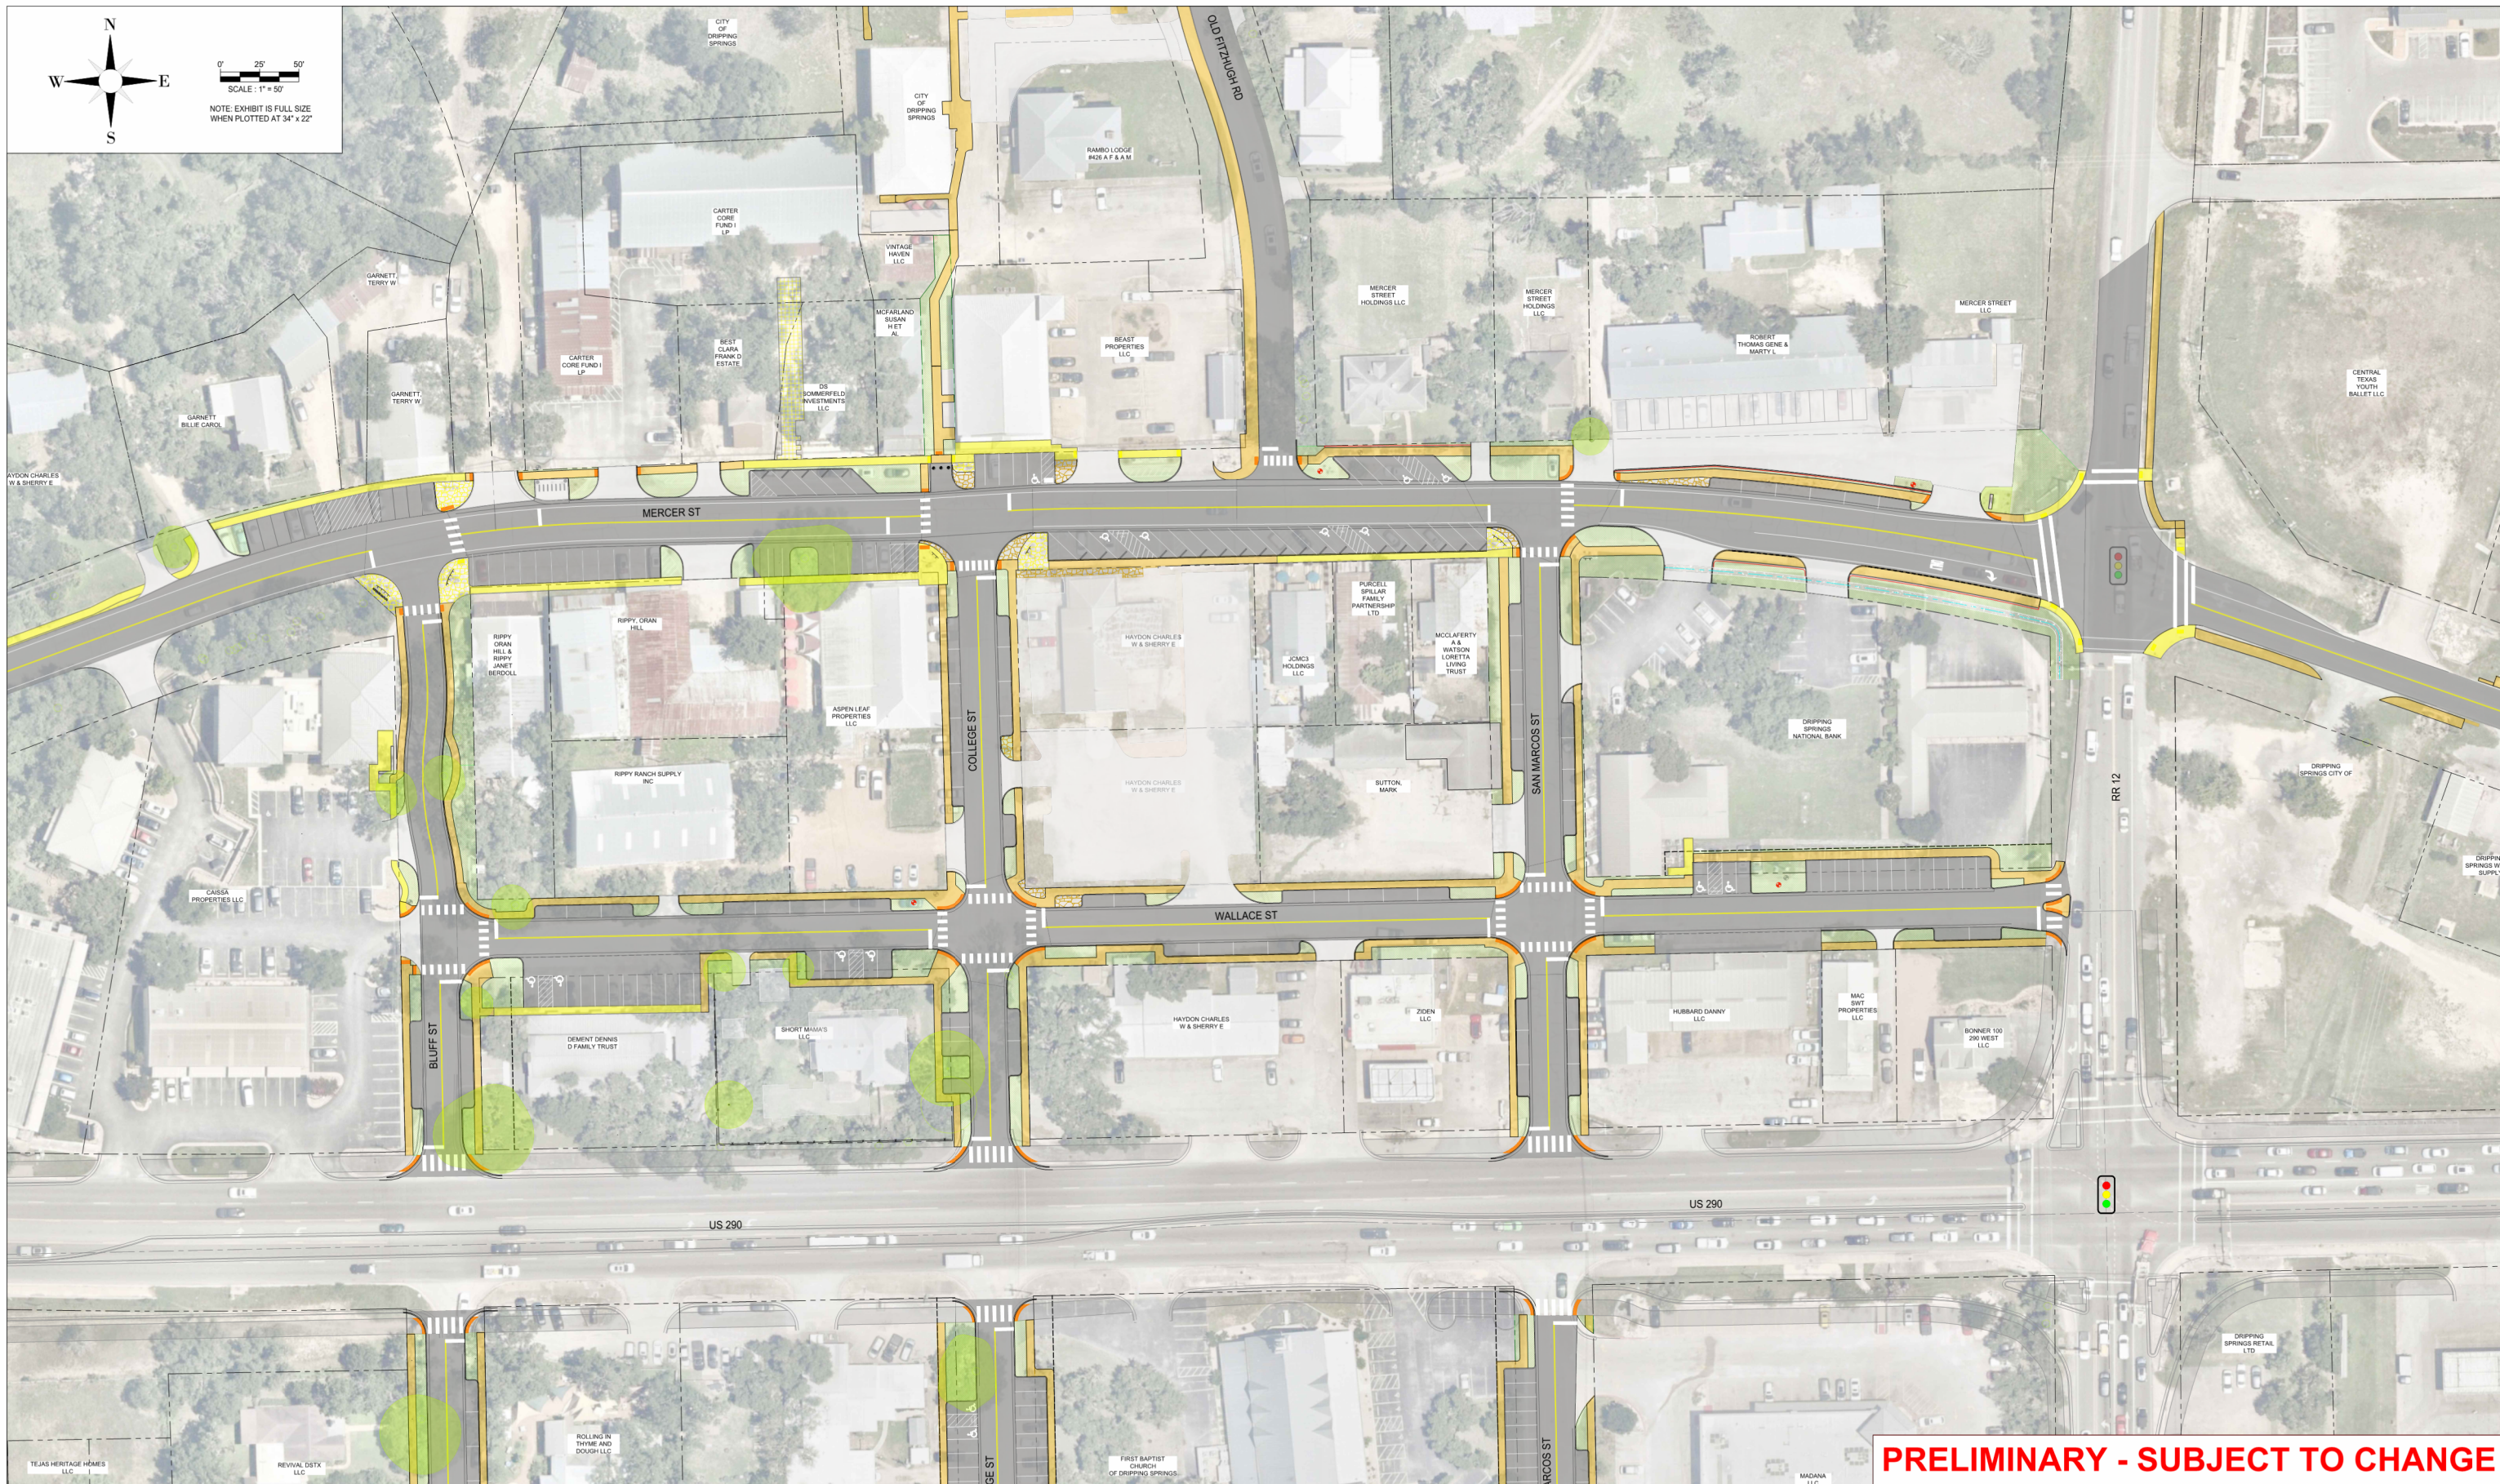


**PRELIMINARY - SUBJECT TO CHANGE**

# CITY OF DRIPPING SPRINGS DOWNTOWN MASTERPLAN EXHIBIT B: MERCER STREET DISTRICT

### LEGEND:

- PROPERTY / R.O.W. LINE
- PROPOSED CONCRETE SIDEWALK
- PROPOSED FLAGSTONE SIDEWALK
- EXISTING SIDEWALK
- EXISTING HYDRANT
- PROPOSED HYDRANT

- EXISTING TREE TO REMAIN
- PROPOSED TREE
- TRAFFIC SIGNAL
- ACCESSIBLE PARKING
- PROPOSED CURB WALL

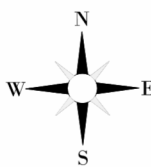

0' 25' 50'  
SCALE: 1" = 50'

NOTE: EXHIBIT IS FULL SIZE  
WHEN PLOTTED AT 34" x 22"



**PRELIMINARY - SUBJECT TO CHANGE**

# CITY OF DRIPPING SPRINGS DOWNTOWN MASTERPLAN EXHIBIT C: HAYS STREET DISTRICT

### LEGEND:

- PROPERTY / R.O.W. LINE
- PROPOSED CONCRETE SIDEWALK
- PROPOSED FLAGSTONE SIDEWALK
- EXISTING SIDEWALK
- EXISTING HYDRANT
- PROPOSED HYDRANT

- EXISTING TREE TO REMAIN
- PROPOSED TREE
- TRAFFIC SIGNAL
- ACCESSIBLE PARKING
- PROPOSED CURB WALL