


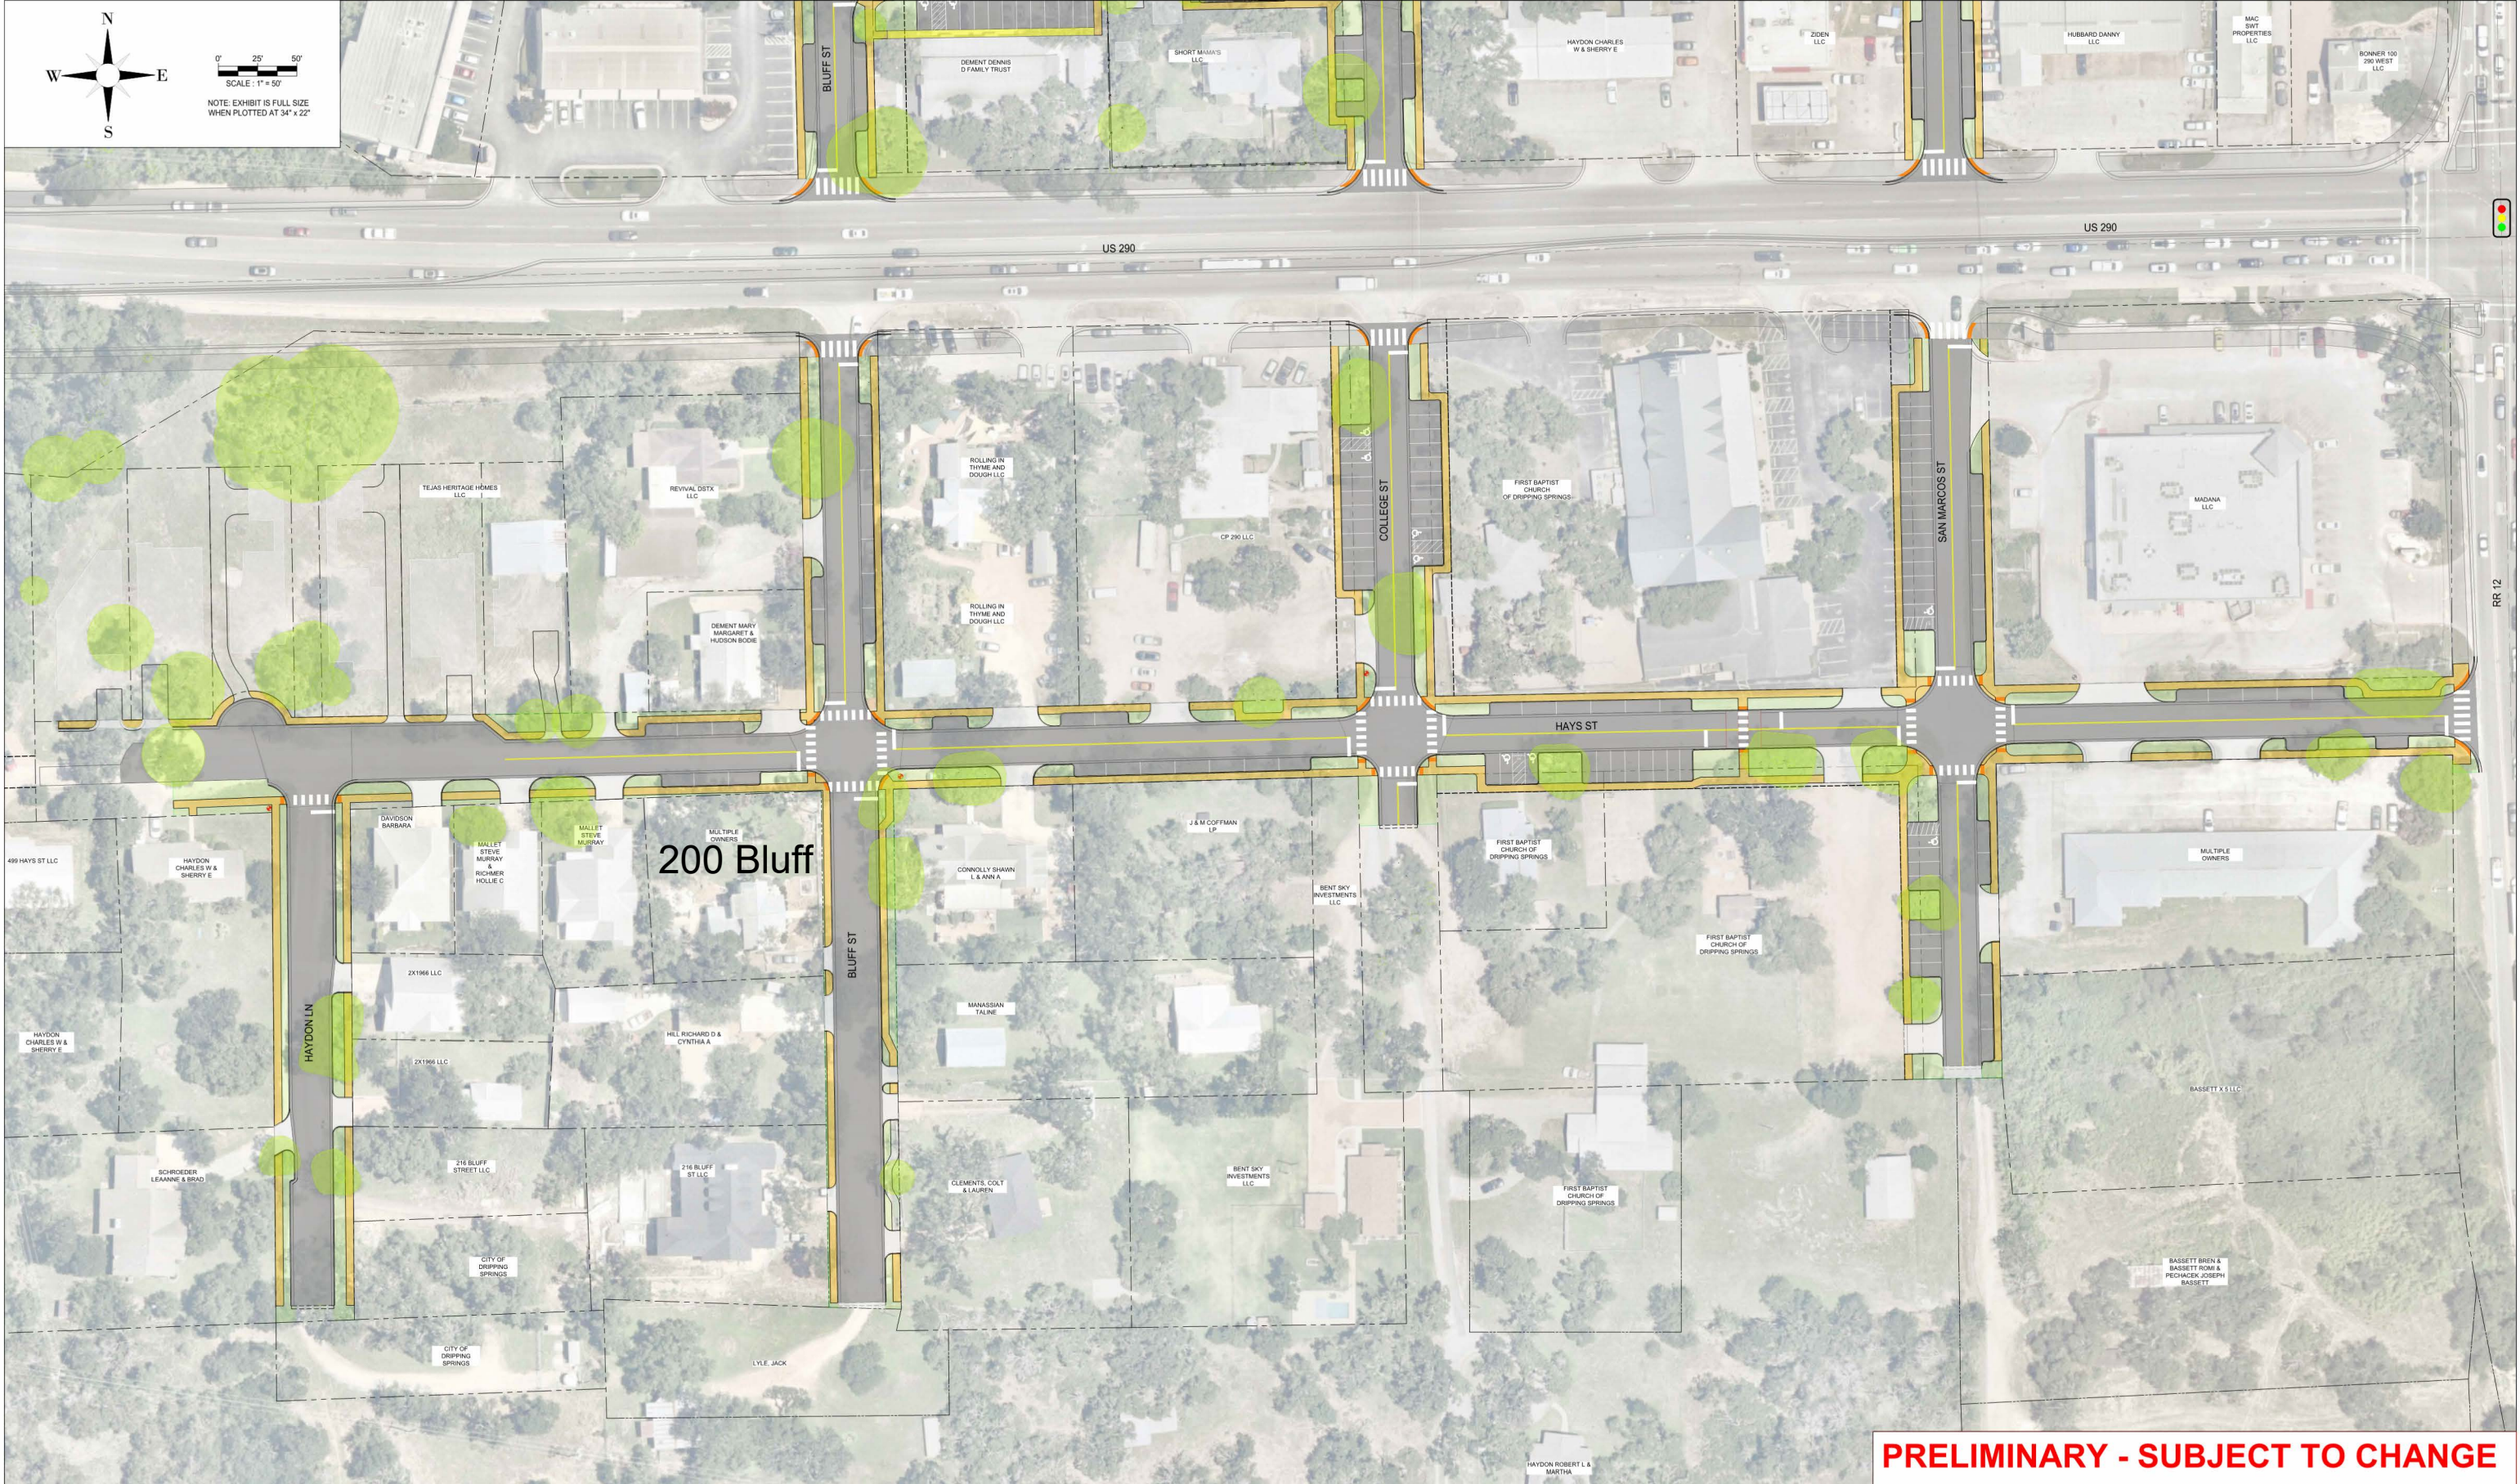

**CITY OF DRIPPING SPRINGS
DOWNTOWN MASTERPLAN
EXHIBIT C: HAYS STREET DISTRICT**

LEGEND:

- PROPERTY / R.O.W. LINE
- PROPOSED CONCRETE SIDEWALK
- PROPOSED FLAGSTONE SIDEWALK
- EXISTING SIDEWALK
- EXISTING HYDRANT
- PROPOSED HYDRANT

- EXISTING TREE TO REMAIN
- PROPOSED TREE
- TRAFFIC SIGNAL
- ACCESSIBLE PARKING
- PROPOSED CURB WALL

PRELIMINARY - SUBJECT TO CHANGE

Attachment 4