

CONCEPT DESIGN FOR DYERSVILLE SW STORMWATER IMPROVEMENTS 2026


PROJECT INFORMATION

DYERSVILLE PROJECT MANAGER
MICK MICHEL
CITY ADMINISTRATOR
T. 563-875-7724
E. MMICHEL@CITYOFDYERSVILLE.COM

EOCENE PROJECT MANAGER
BAILEY KELSAY, PE
WATER RESOURCE ENGINEER
T. 515-473-6256
E. BKELSAY@EOCENE.COM

SHEET INDEX

SHEET NO.	SHEET TITLE
1	COVER SHEET
2-8	CONCEPT PROJECT LAYOUT
9	TYPICAL SECTIONS & DETAILS

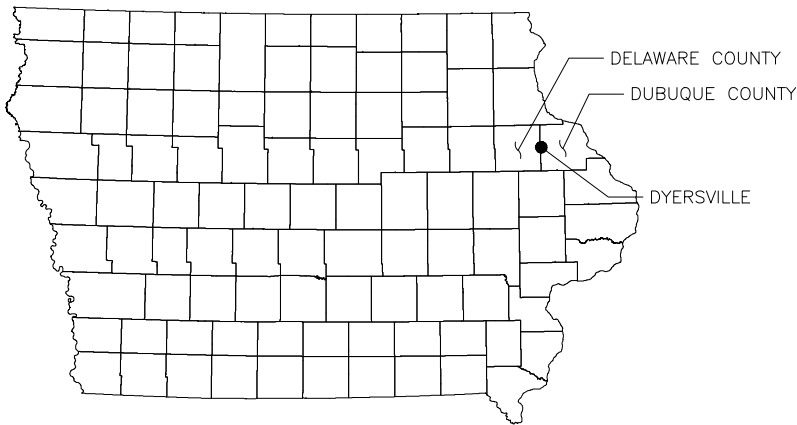

PROJECT LOCATION MAP
NTS



NOTES:
These drawings are issued for conceptual and planning purposes only and are not intended for construction, permitting, or procurement.
The design shown is preliminary and subject to change following detailed engineering analysis, field verification, and coordination with all relevant disciplines.
No warranty is made as to the accuracy or completeness of the information presented. Use of this document for any purpose other than conceptual evaluation is at the user's sole risk.
Final design drawings, signed and sealed by a licensed professional engineer, will be required prior to construction.

REV	DESCRIPTION	DATE	BY




DYERSVILLE SW STORMWATER IMPROVEMENTS

CITY OF DYERSVILLE

COVER

CONCEPT DESIGN

PROJECT NO. 20500193	SHEET NO. 1 OF 8
DATE 6/5/2026	

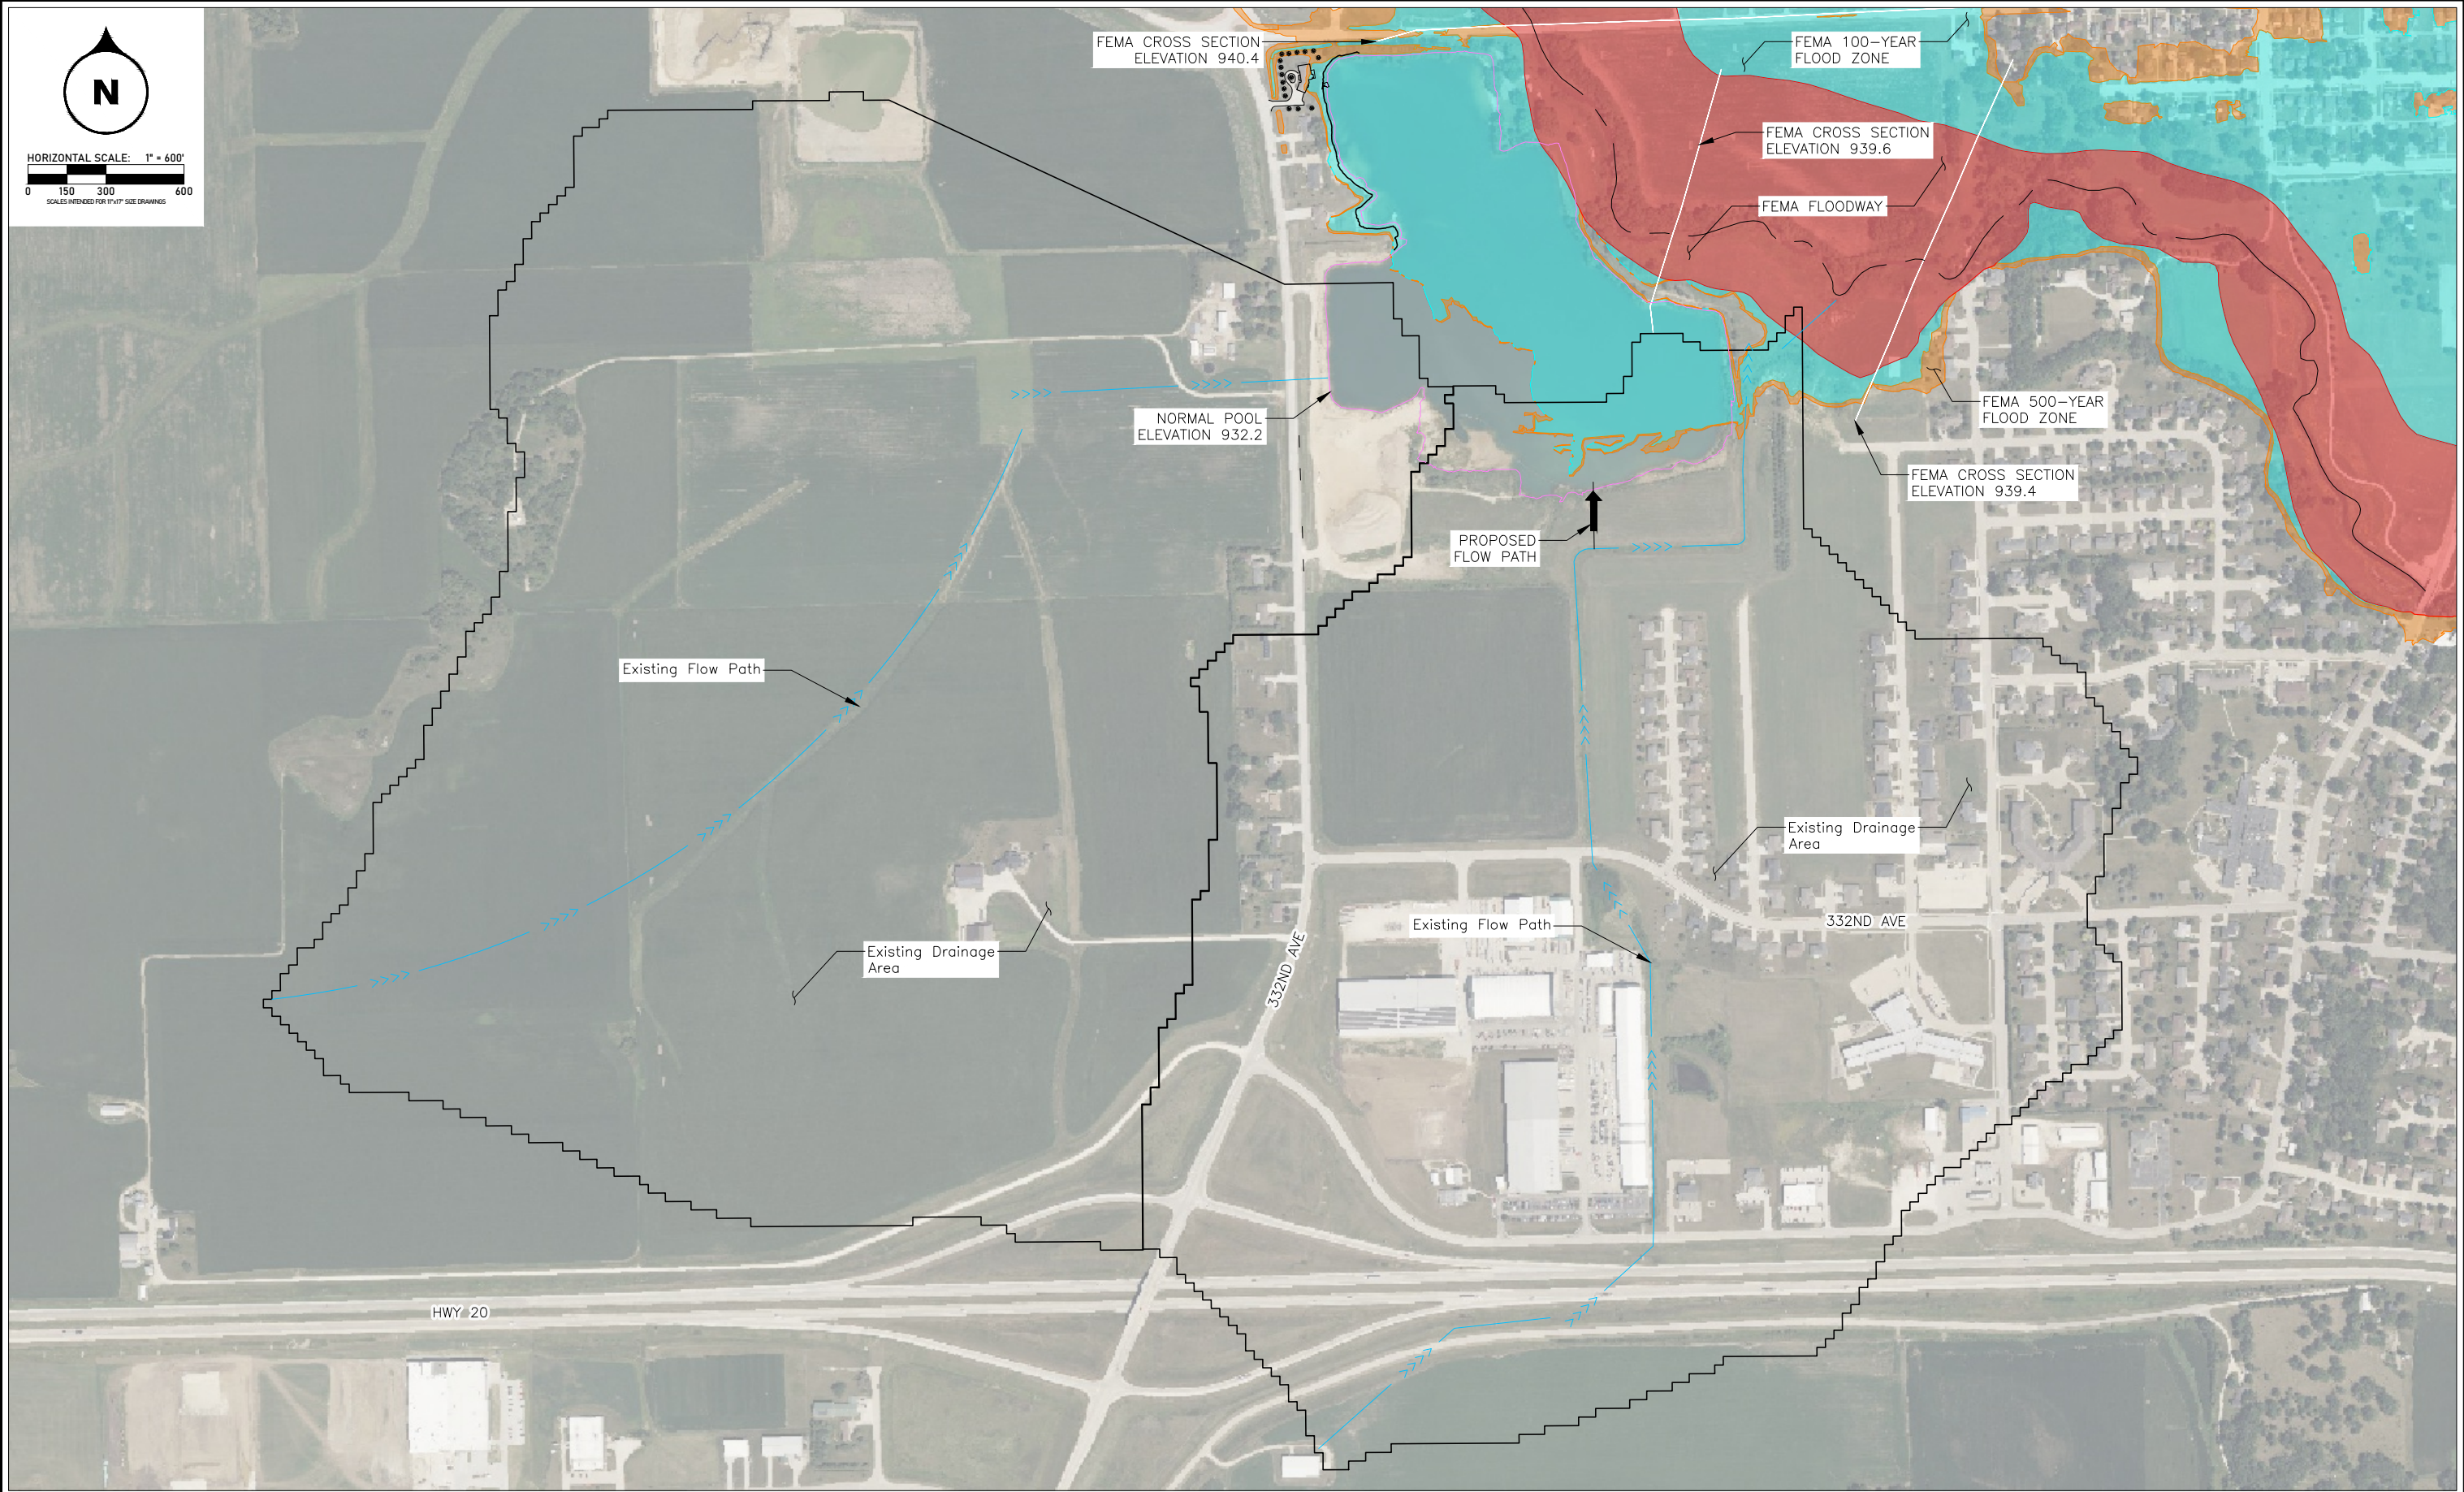

Y:\Projects\Watershed\GIS\SW_Stormwater\Design\CAO\Production\VEGELER POND - Dyersville SW Stormwater.dwg
LAST SAVED ON 2024-06-06 BY JFOUBERT, JAKE

REV	DESCRIPTION	DATE	BY



EoceneSM
Environmental Group

eocene.com
515.473.6256
108 E 7th Street Suite 2
Coralville, IA 52241


DYERSVILLE SW STORMWATER IMPROVEMENTS

CITY OF DYERSVILLE

DRAINAGE AREAS

CONCEPT

PROJECT NO. 20500193	SHEET NO. 2 OF 8
DATE 6/5/2026	

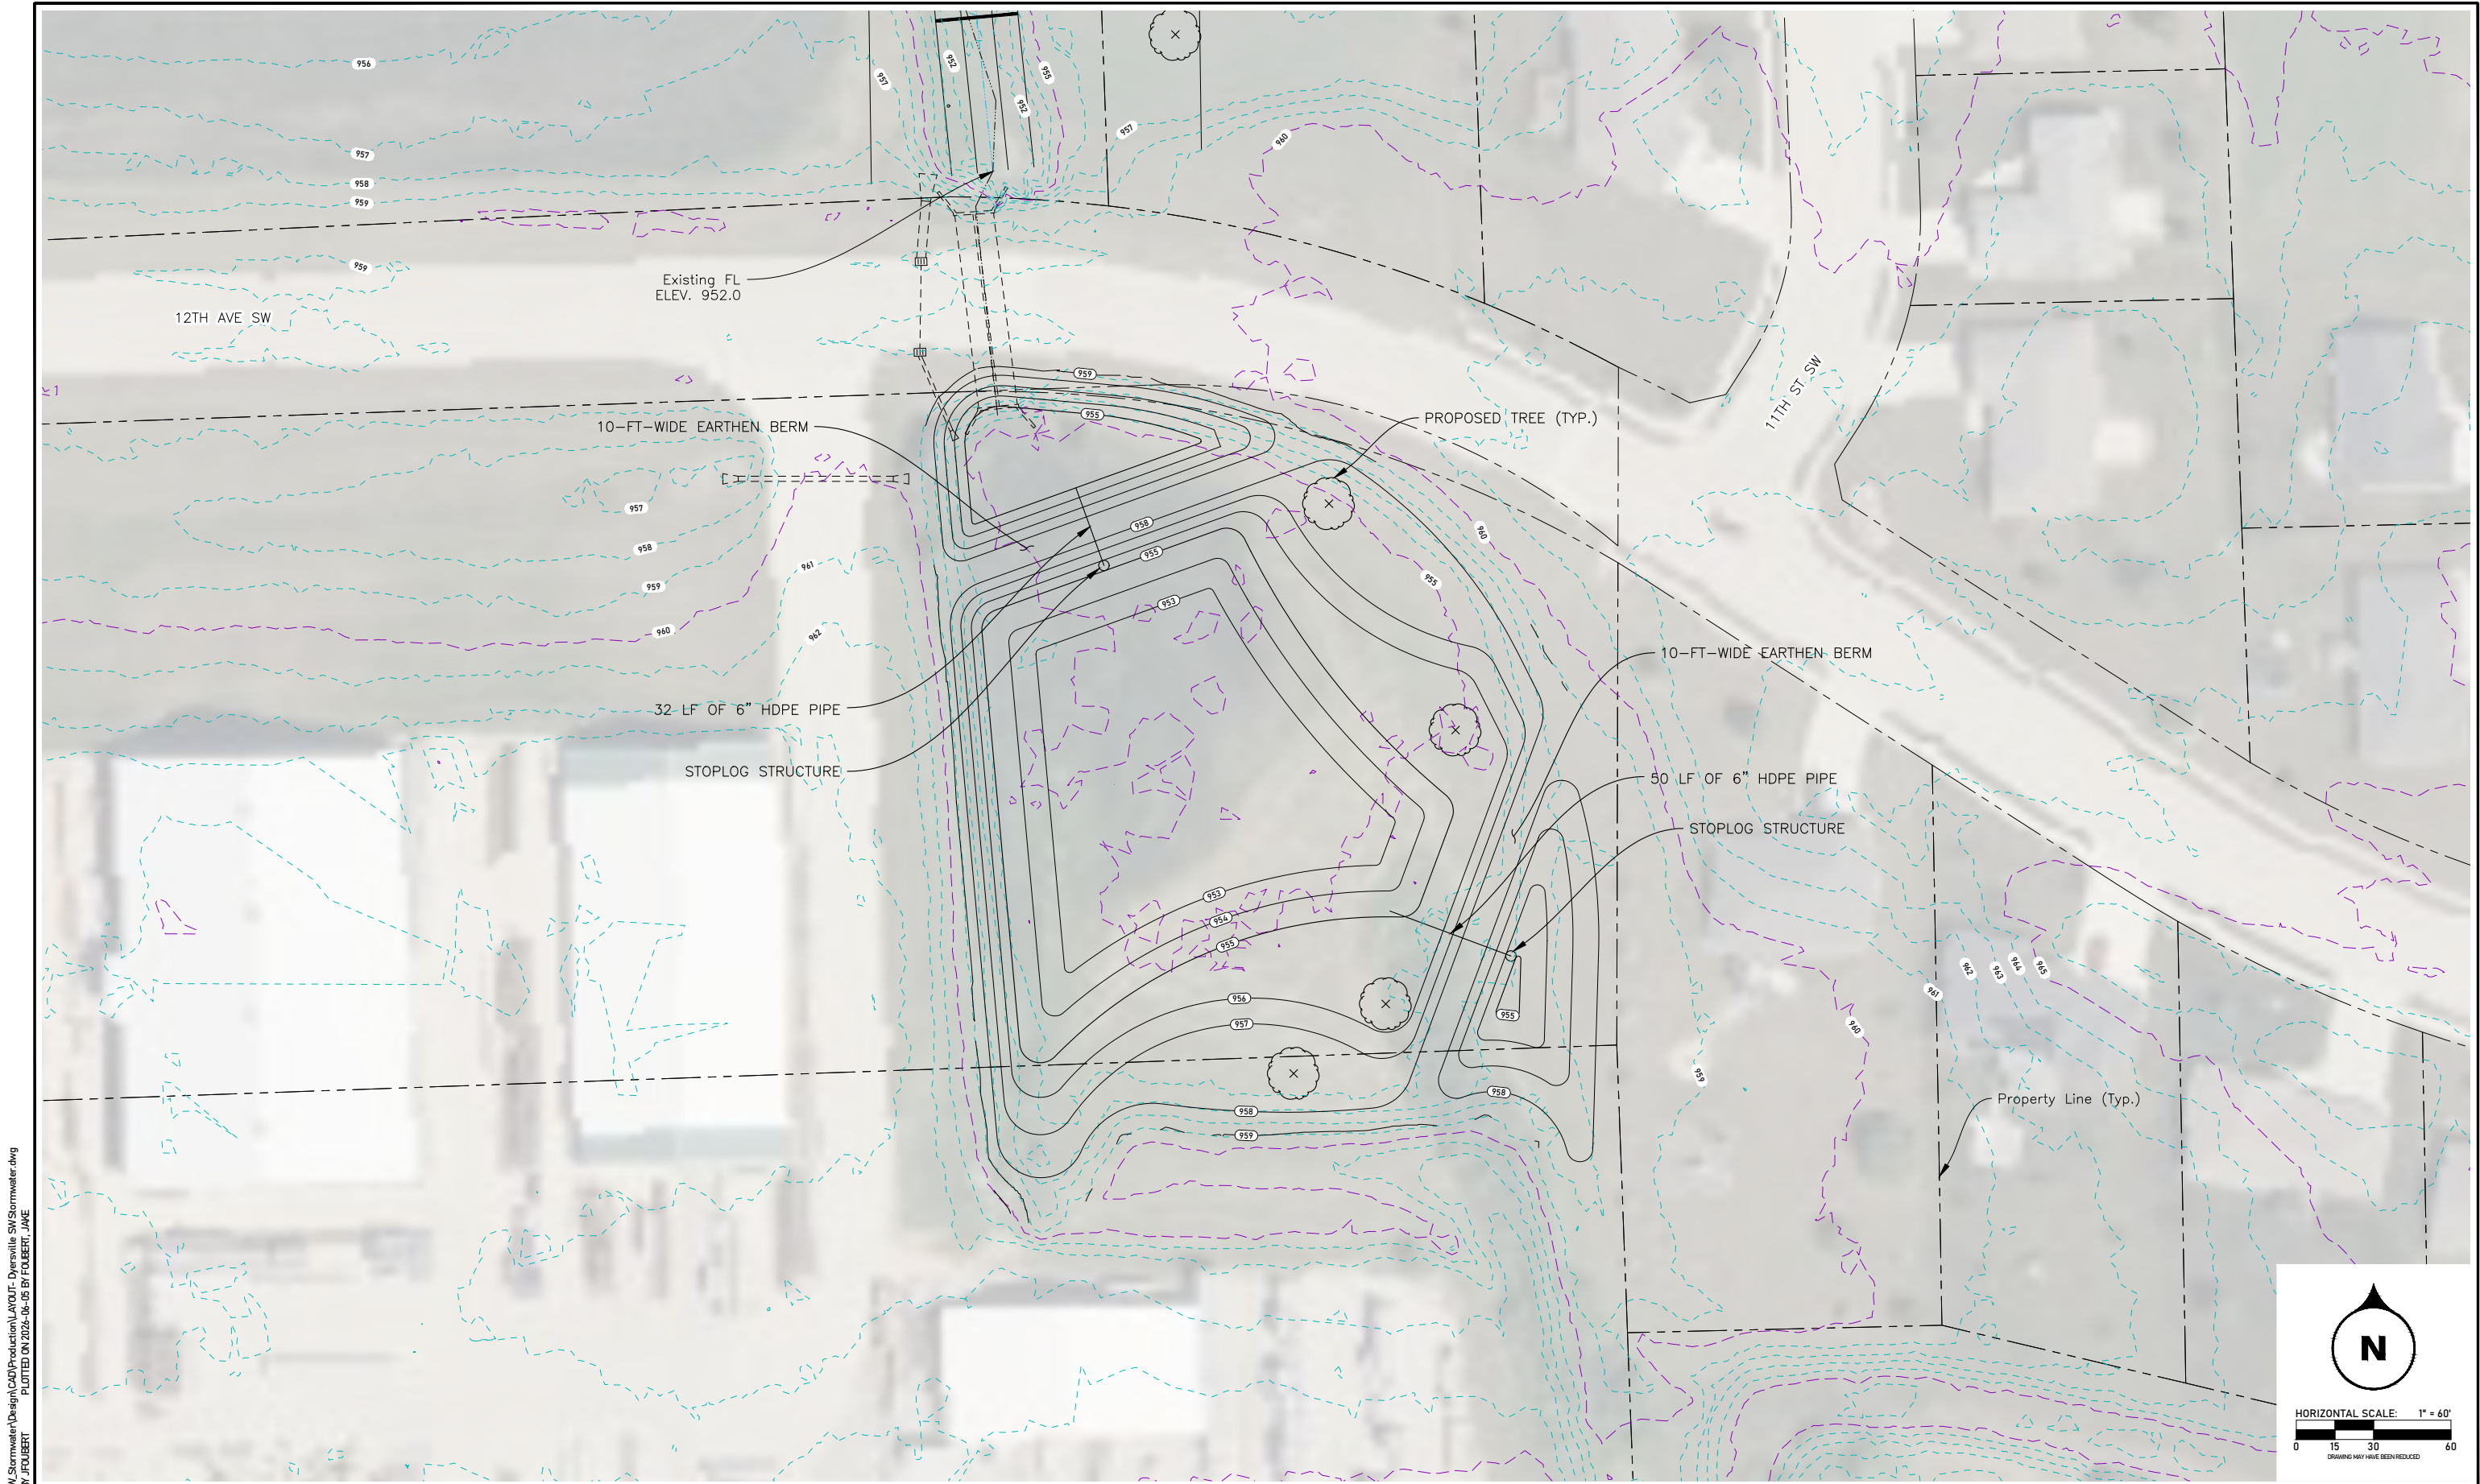

Y:\Projects\Watershed\015_SW_Stormwater\Design\CAD\Production\Layout- Dyersville SW\Stormwater.dwg
LAST SAVED ON 2024-06-06 BY JFOUBERT

REV	DESCRIPTION	DATE	BY




DYERSVILLE SW STORMWATER IMPROVEMENTS

CITY OF DYERSVILLE

ENHANCED DRAINAGE BASIN

PRACTICE 1

PROJECT NO. 20500193	SHEET NO. 3 OF 8
DATE 6/5/2026	

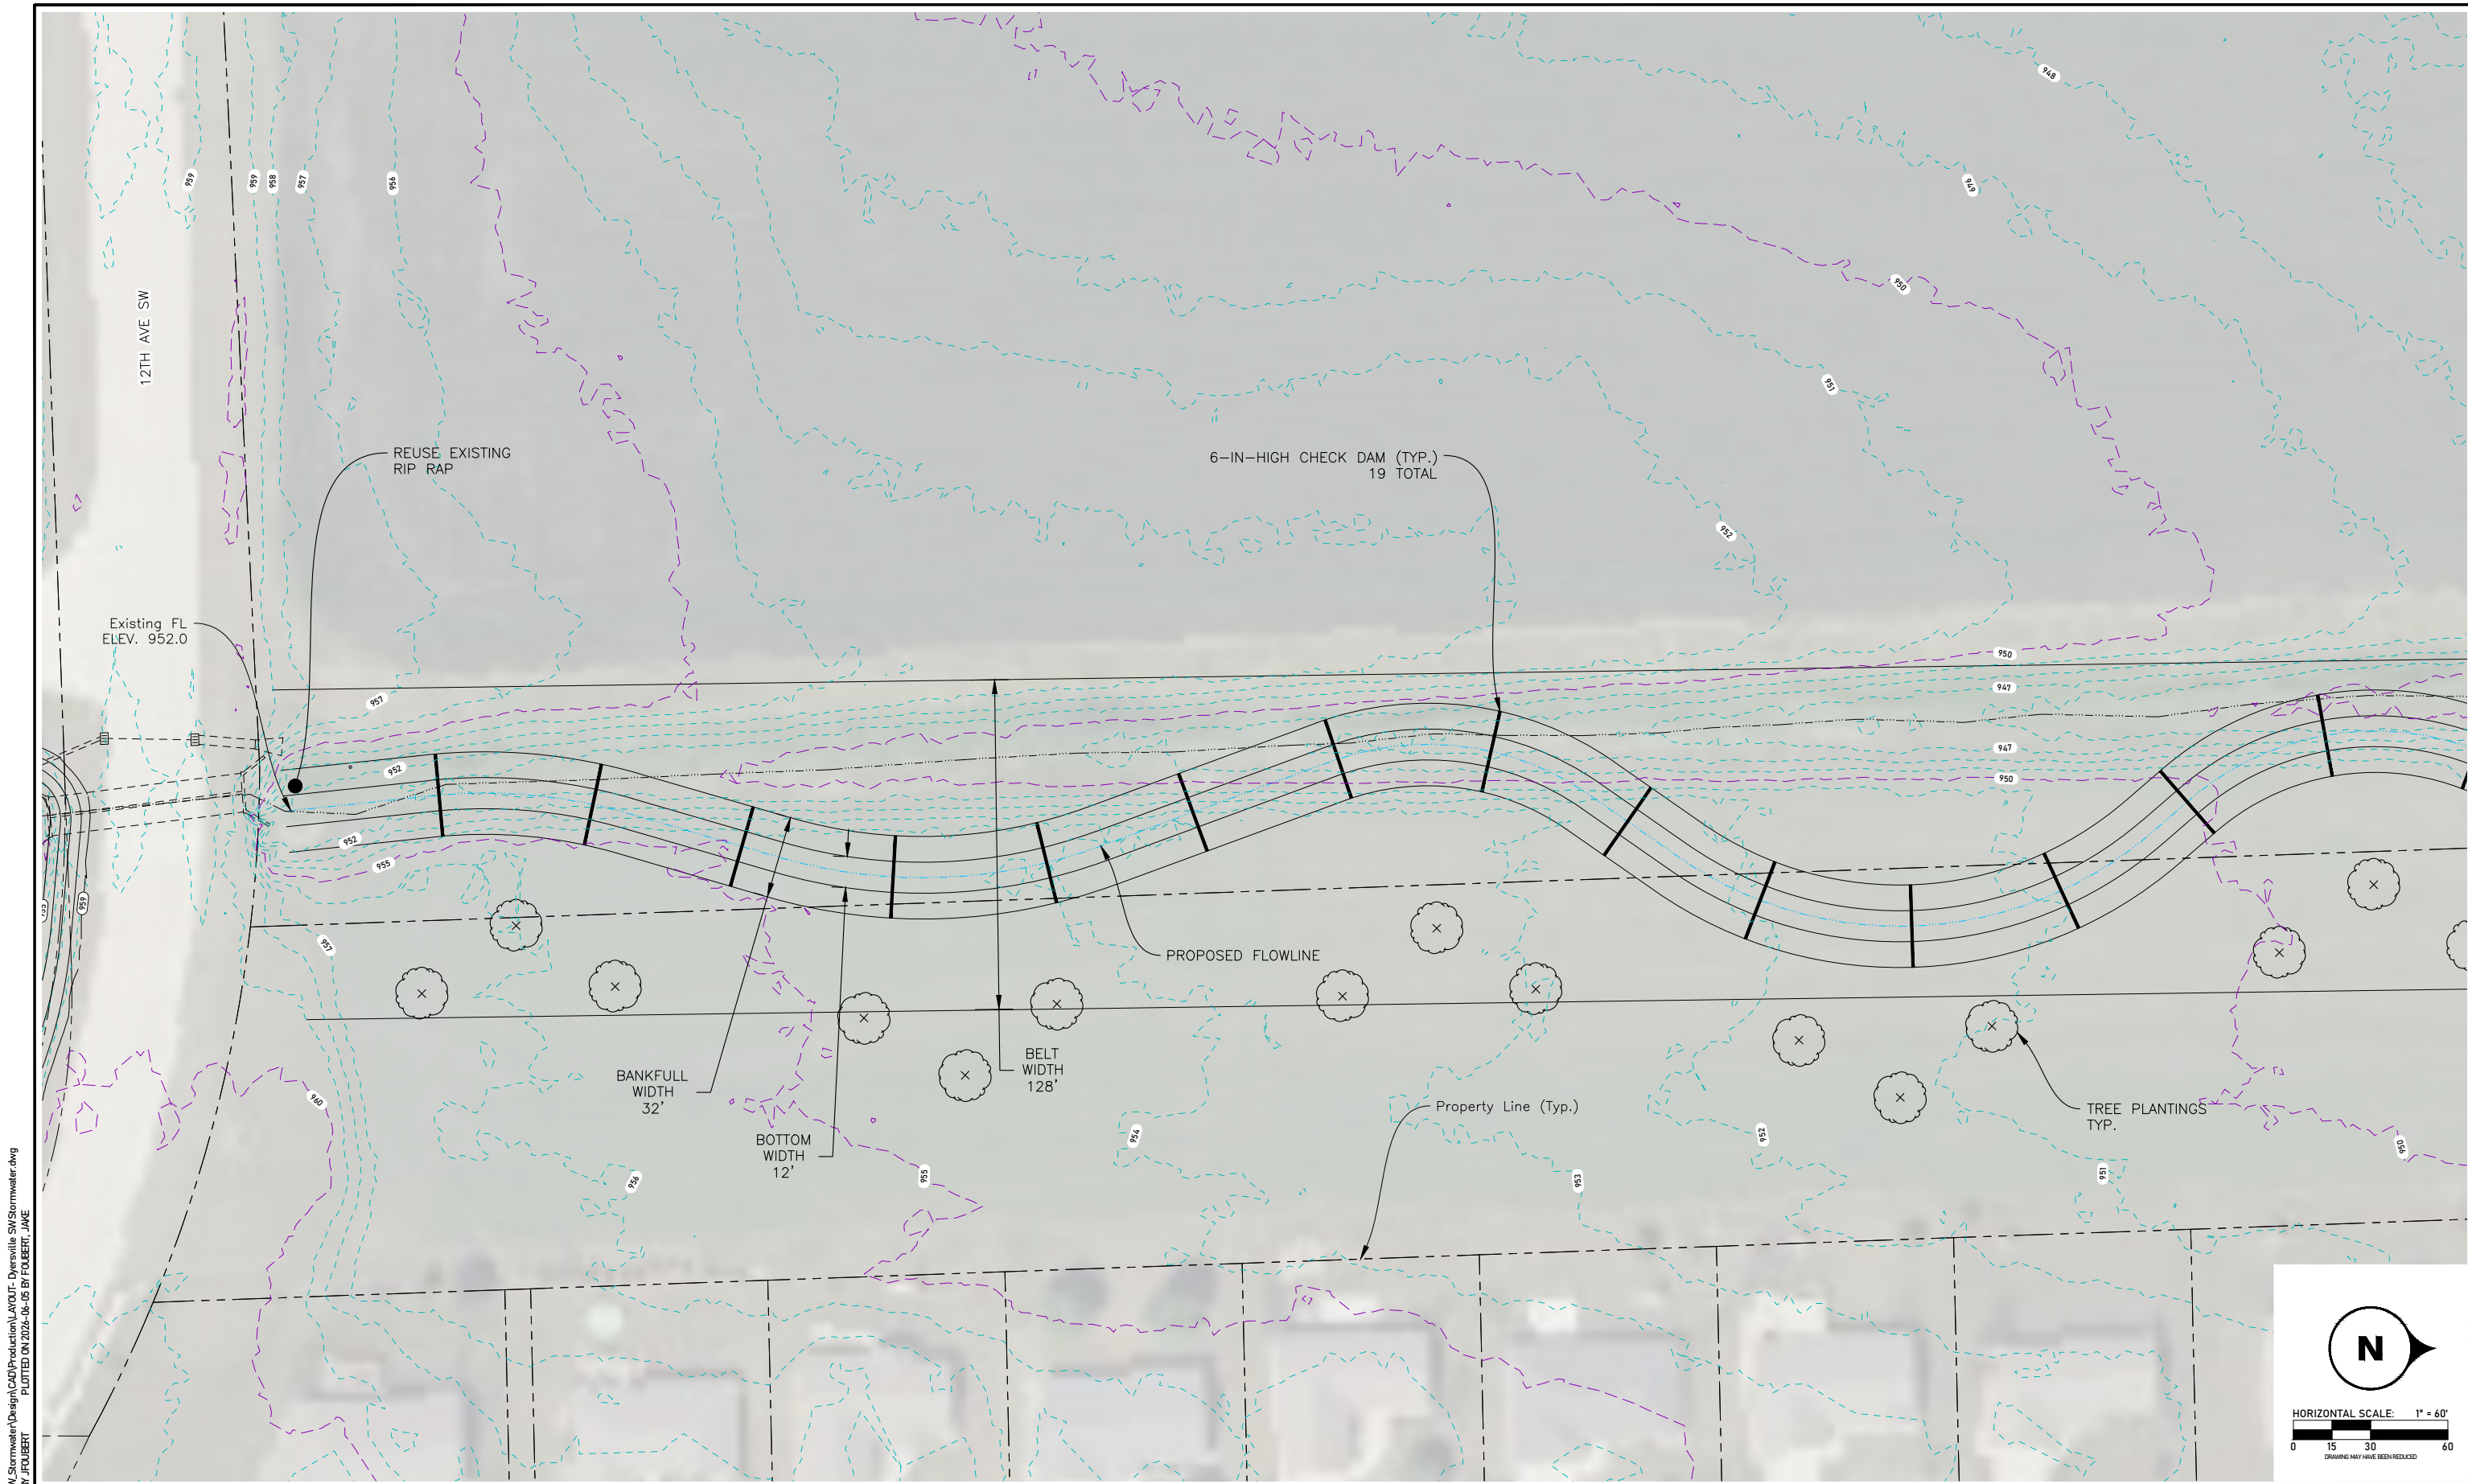

Y:\Projects\Watershed\015_SW_Stormwater\Design\CAD\Production\Layout- Dyersville SW Stormwater.dwg
LAST SAVED ON 2024-06-06 BY JFOUBERT

REV	DESCRIPTION	DATE	BY



EoceneSM
Environmental Group

eocene.com
515.473.6256
108 E 7th Street Suite 2
Coralville, IA 52241

DYERSVILLE SW STORMWATER IMPROVEMENTS


CITY OF DYERSVILLE

DRAINAGEWAY IMPROVEMENTS

PRACTICE 2

PROJECT NO. 20500193	SHEET NO. 4 OF 8
DATE 6/5/2026	

Y:\Projects\Watershed\DWG_SW_Stormwater\Design\CAD\Production\Layout- Dyersville SW Stormwater.dwg
LAST SAVED ON 2024-06-06 BY JFOUBERT

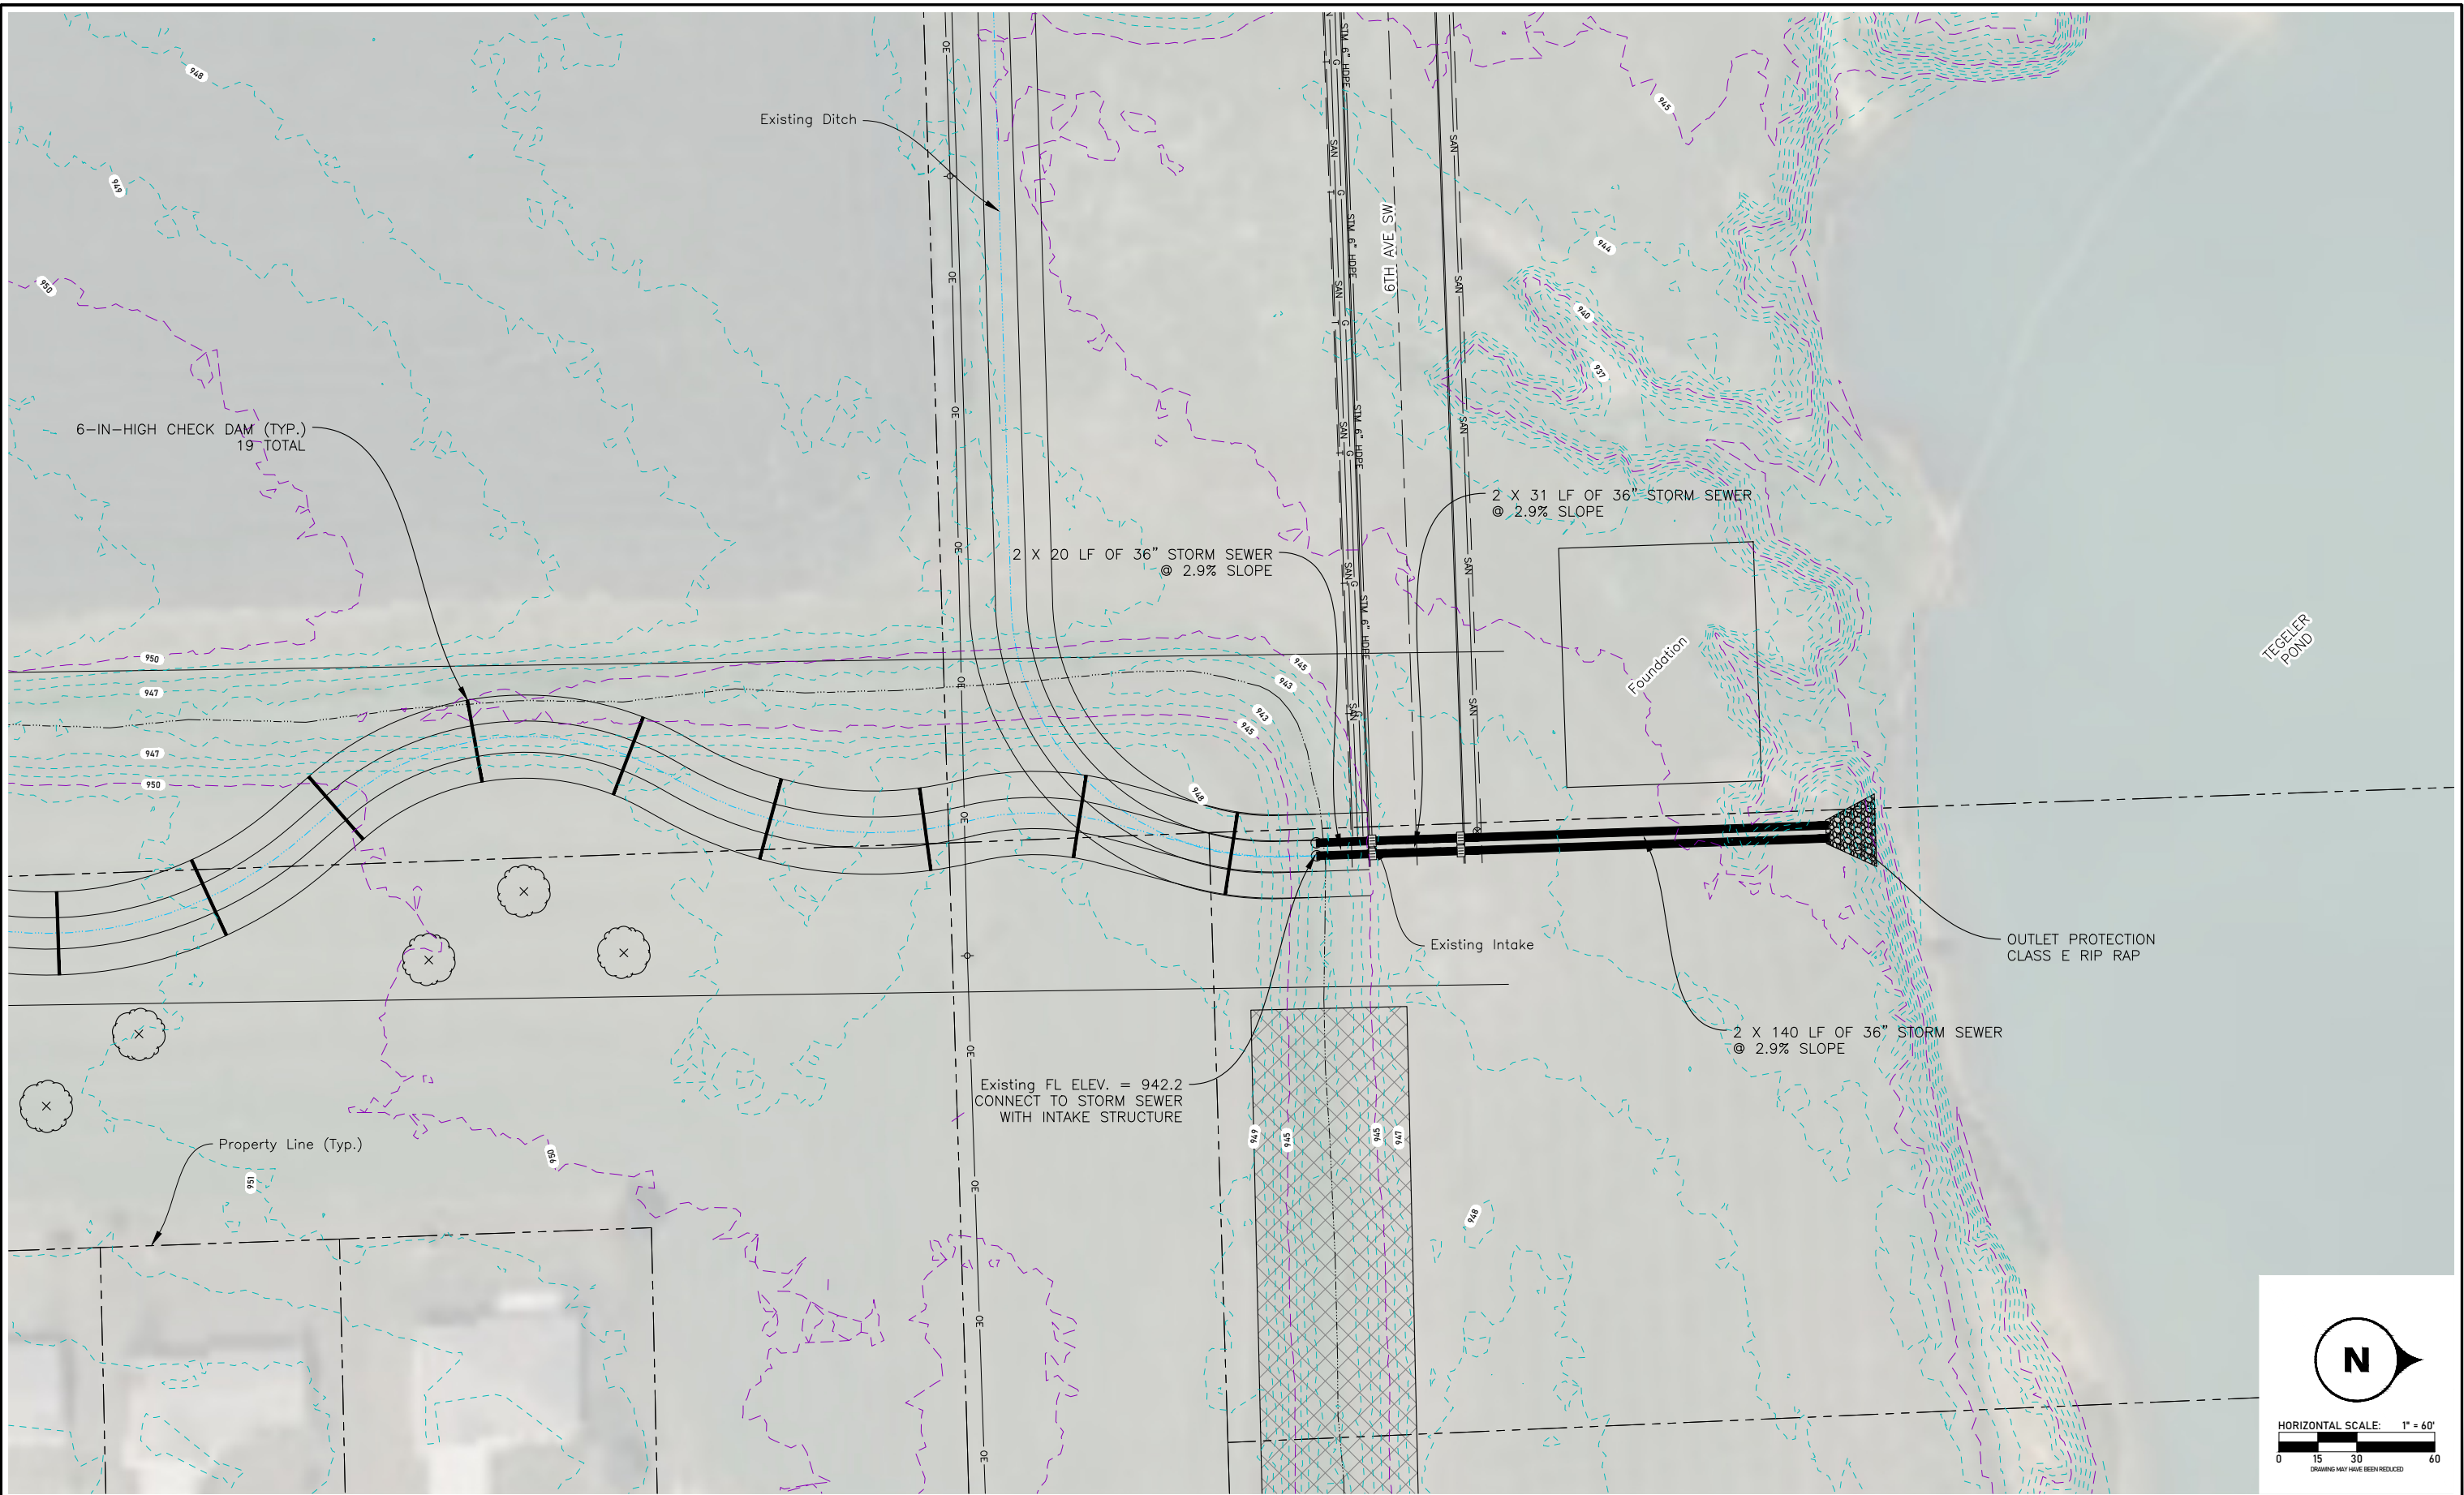

REV	DESCRIPTION	DATE	BY



EoceneSM
Environmental Group

eocene.com
515.473.6256


108 E 7th Street Suite 2
Coralville, IA 52241

DYERSVILLE SW STORMWATER IMPROVEMENTS

CITY OF DYERSVILLE

DRAINAGEWAY IMPROVEMENTS		PROJECT NO.	SHEET NO.
PRACTICE 2		20500193	5 OF 8
		DATE 6/5/2026	

Y:\Projects\Watershed\015_SW_Stormwater\Design\CAD\Production\Layout- Dyersville SW Stormwater.dwg
LAST SAVED ON 2026-06-05 BY JFOUBERT

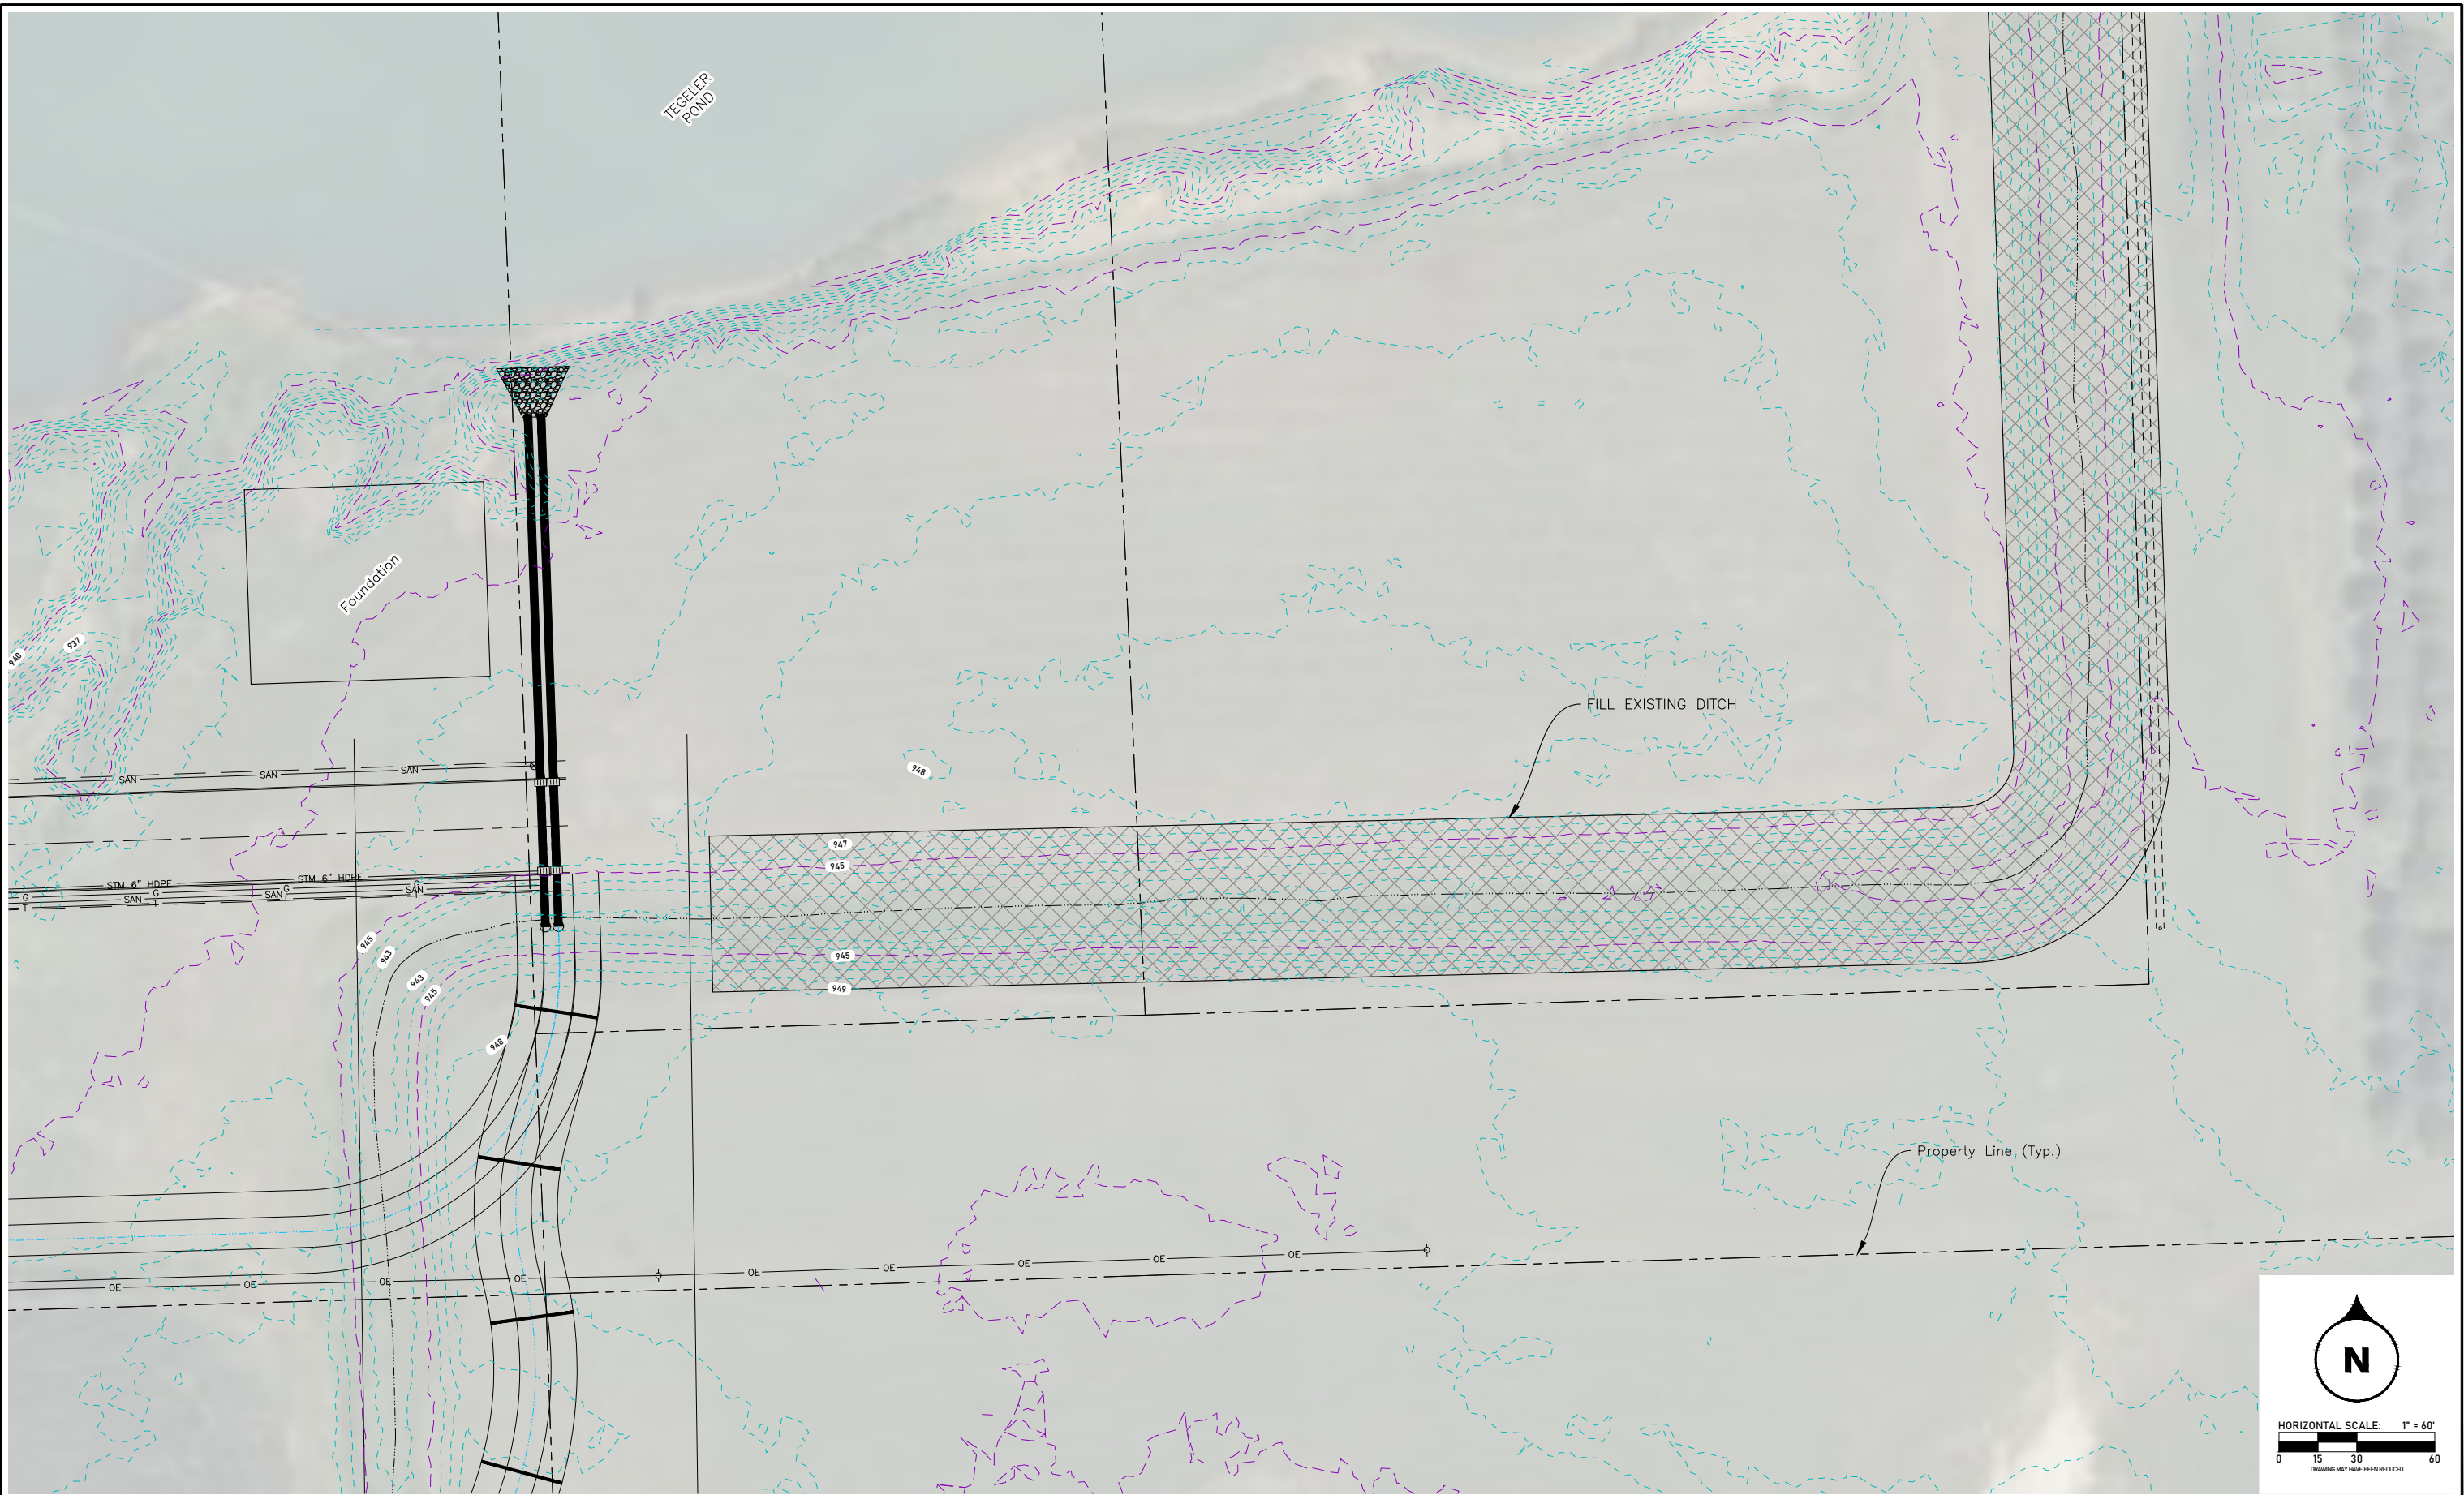

REV	DESCRIPTION	DATE	BY



EoceneSM
Environmental Group

eocene.com
515.473.6256
108 E 7th Street Suite 2
Coralville, IA 52241

DYERSVILLE SW STORMWATER IMPROVEMENTS

CITY OF DYERSVILLE

DRAINAGEWAY ABANDONMENT

PRACTICE 3

PROJECT NO. 20500193	SHEET NO. 6 OF 8
DATE 6/5/2026	

Y:\Projects\Watershed\GIS\SW_Stormwater\Design\CAD\Production\Layout- Dyersville SW Stormwater.dwg
LAST SAVED ON 2024-06-06 BY JFOUBERT



REV	DESCRIPTION	DATE	BY



EoceneSM
Environmental Group
eocene.com
515.473.6256
108 E 7th Street Suite 2
Coralville, IA 52241



DYERSVILLE SW STORMWATER IMPROVEMENTS

CITY OF DYERSVILLE

DRAINAGEWAY ABANDONMENT

PRACTICE 3

PROJECT NO. 20500193	SHEET NO. 7 OF 8
DATE 6/5/2026	

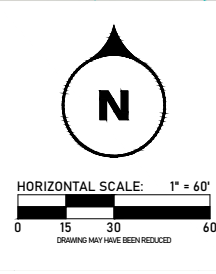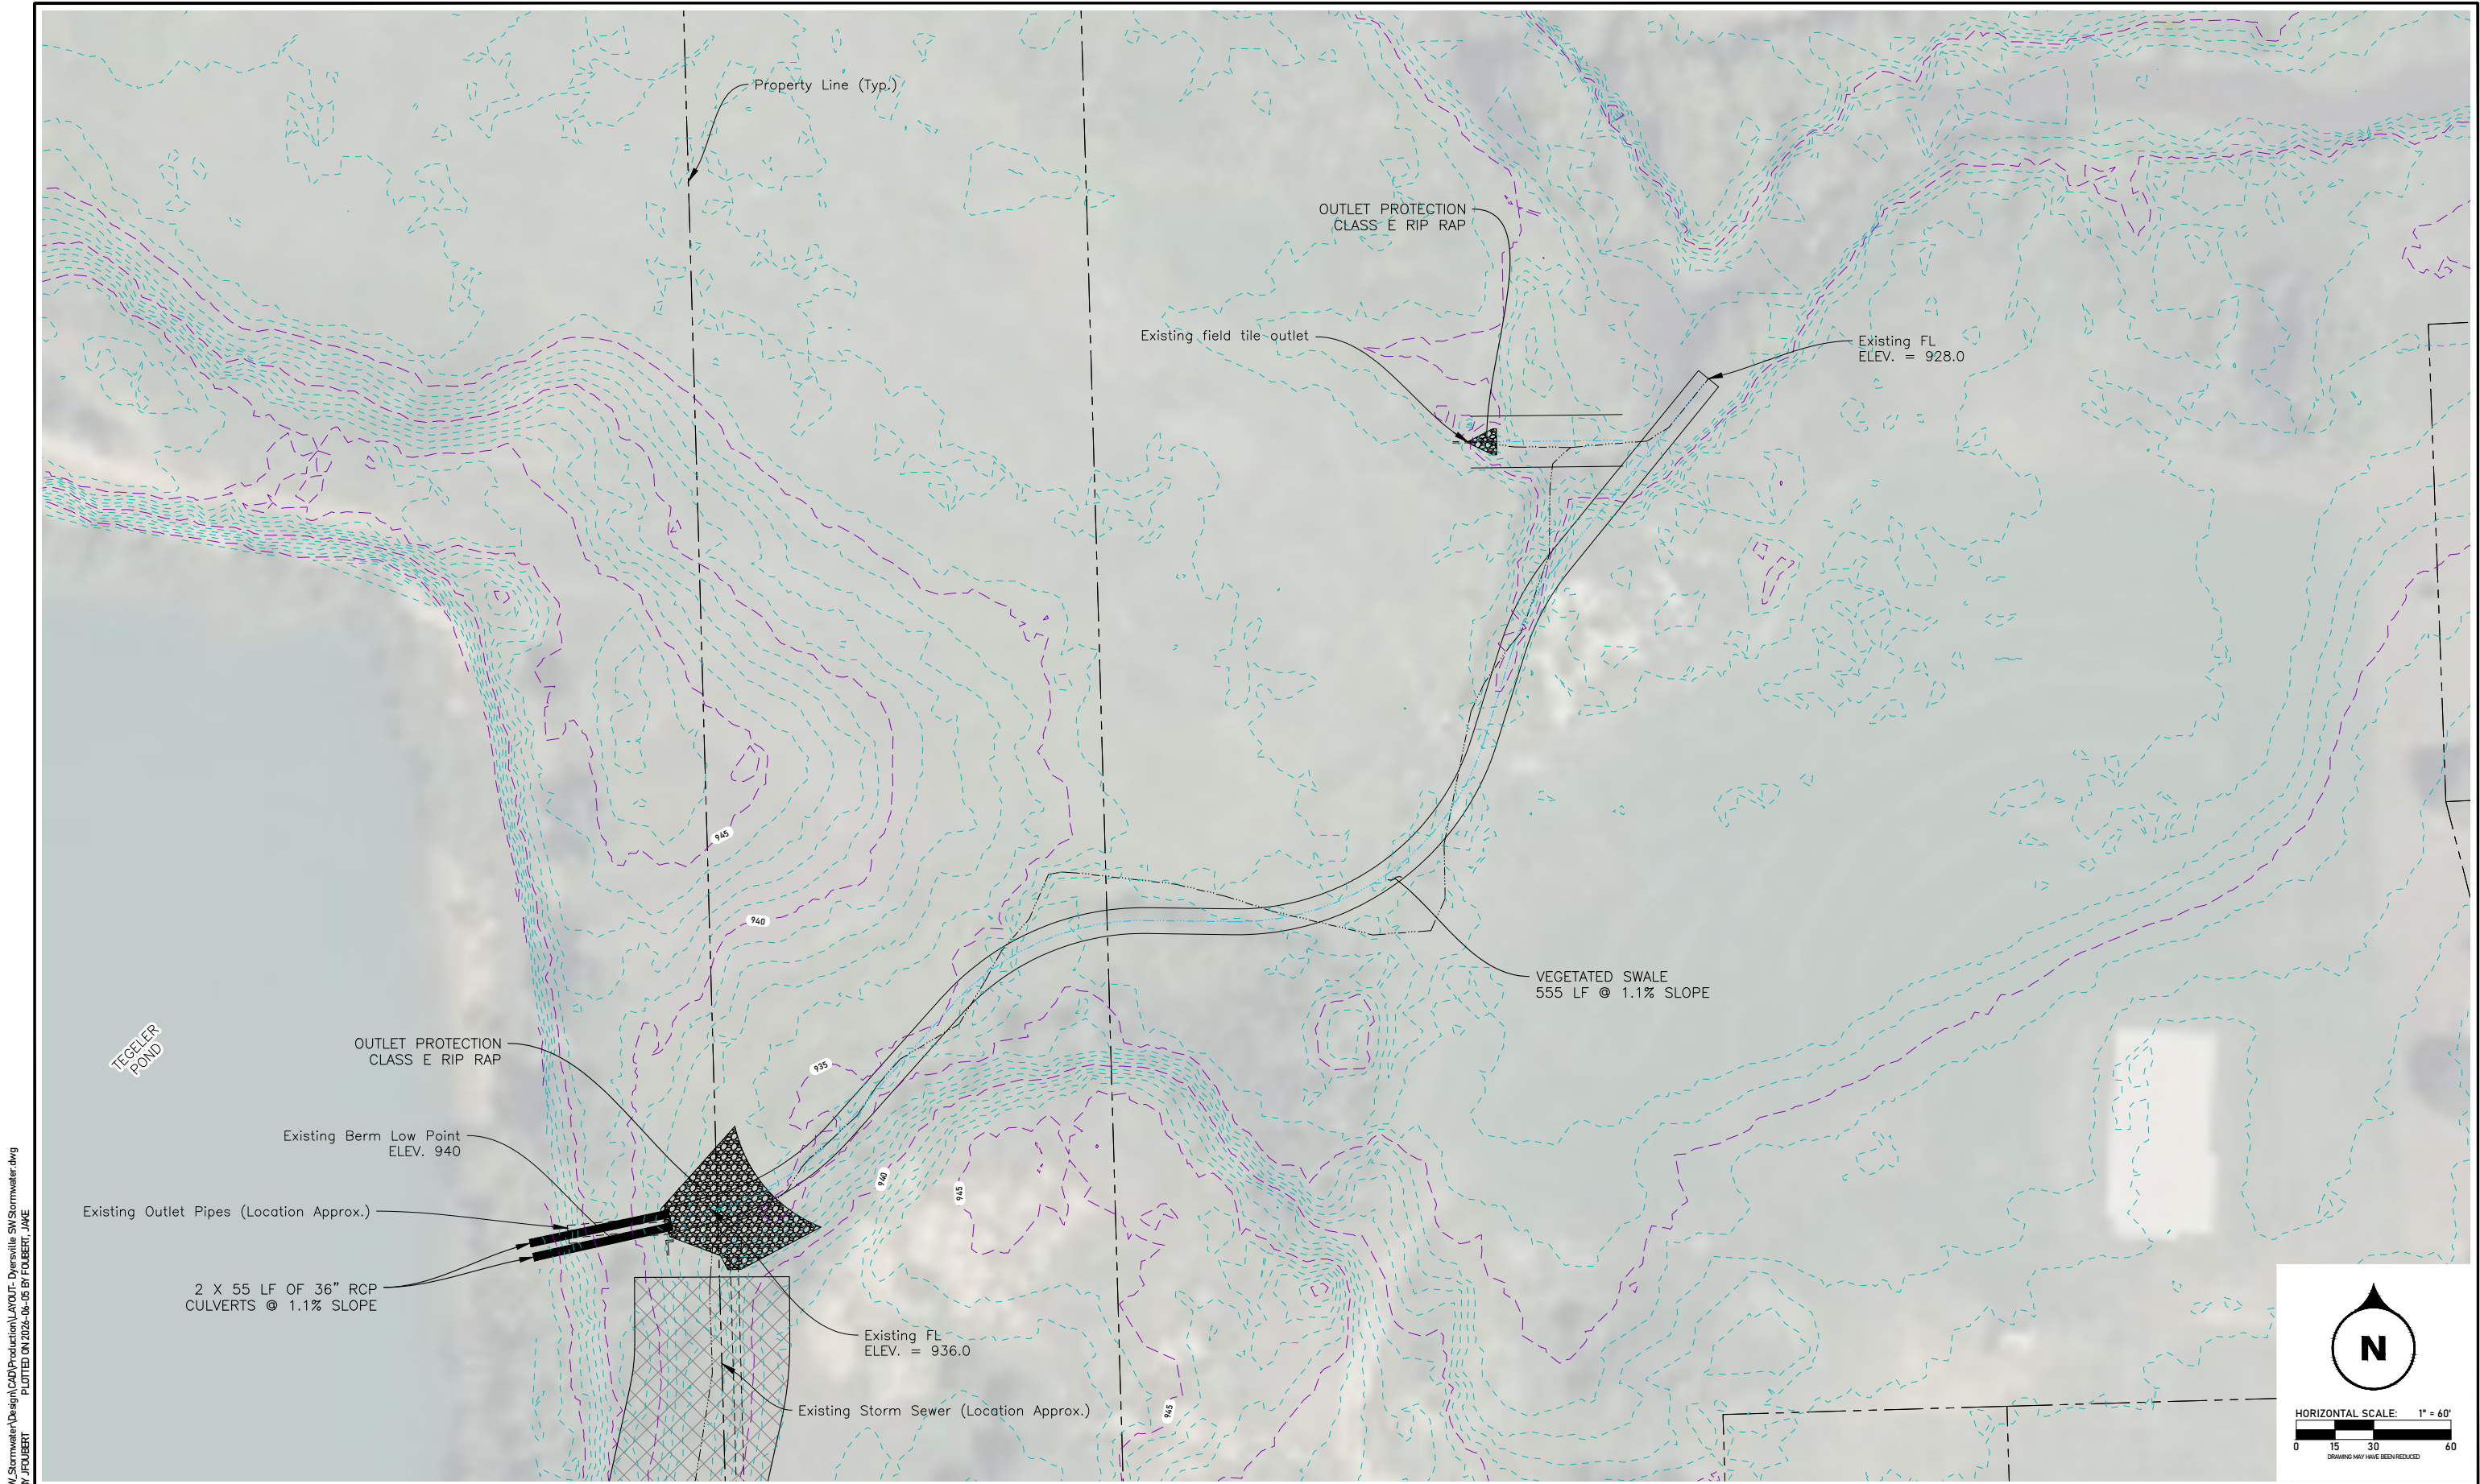

REV	DESCRIPTION	DATE	BY




DYERSVILLE SW STORMWATER IMPROVEMENTS

CITY OF DYERSVILLE


TEGELER POND OUTFALL &
VEGETATED SWALE

PRACTICE 4

PROJECT NO. 20500193	SHEET NO. 8 OF 8
DATE 6/5/2026	

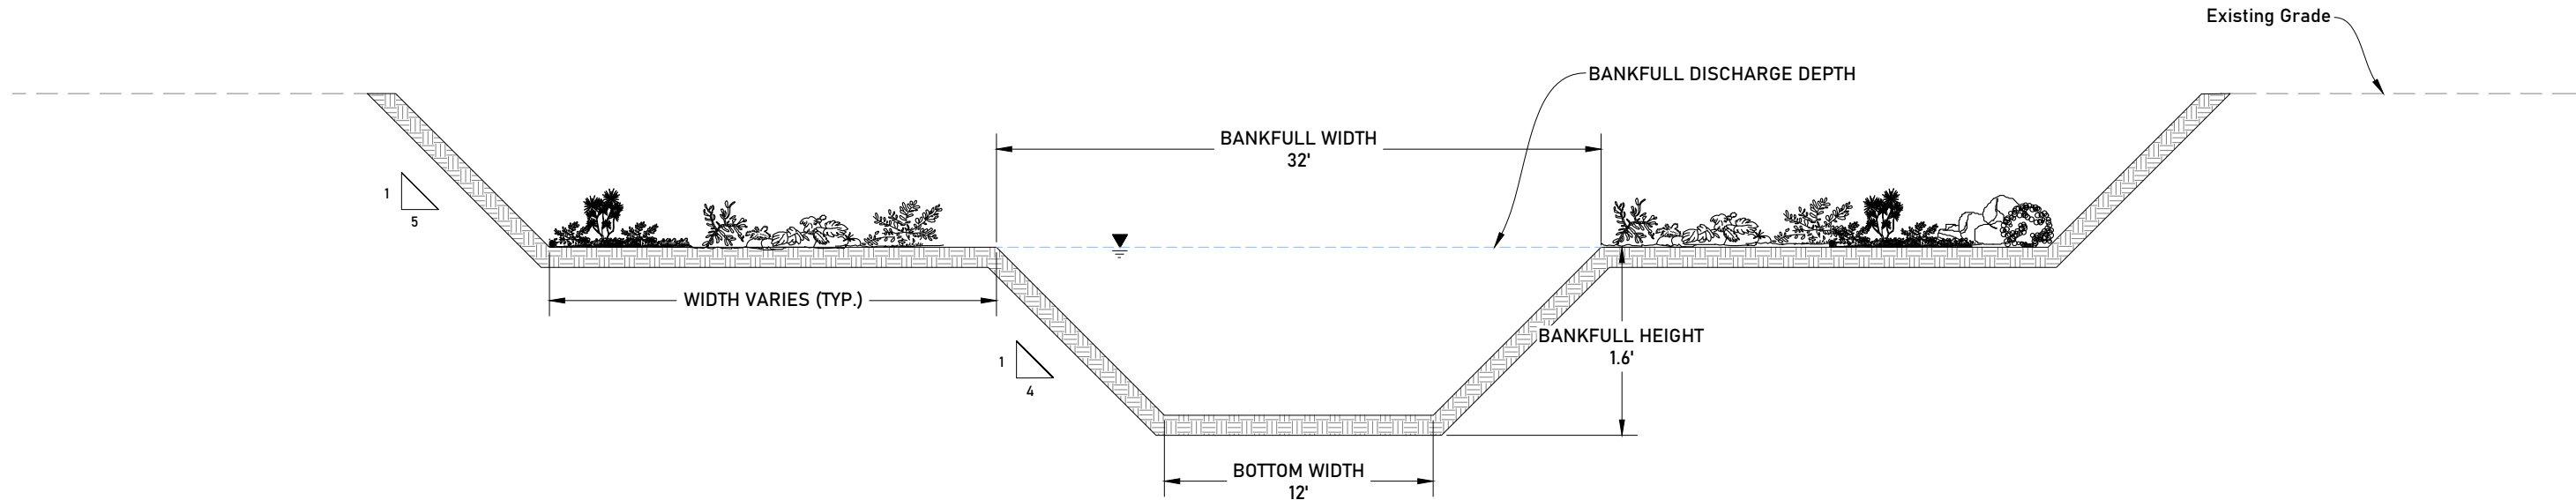

TYPICAL SECTION: PROPOSED DRAINAGEWAY (TWO-STAGE DITCH)
N.T.S.

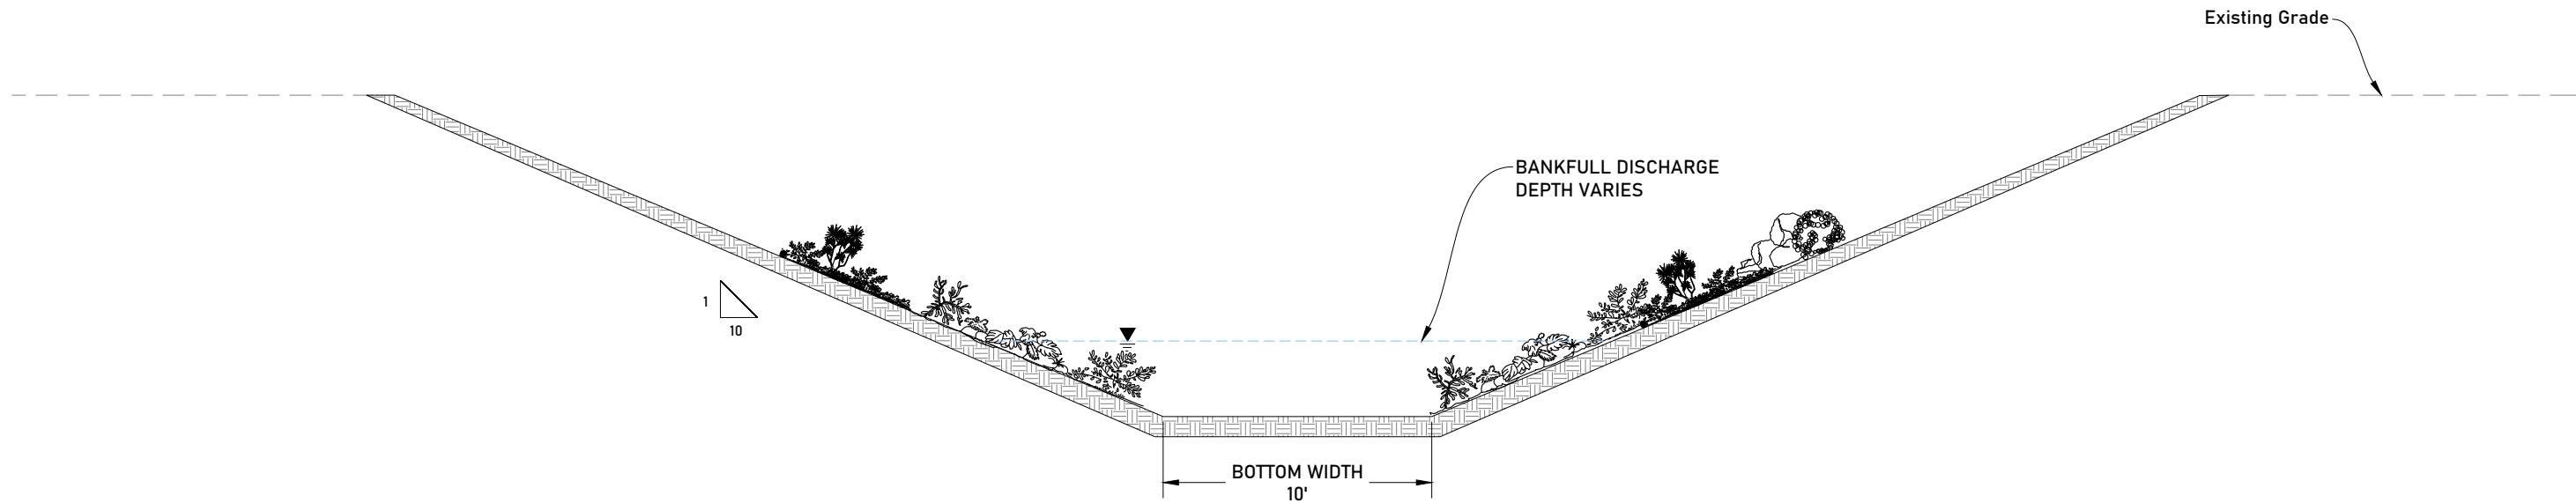

TYPICAL SECTION: PROPOSED VEGETATED SWALE
N.T.S.

Y:\Projects\Watershed\GIS\SW_Stormwater\Design\CAD\Production\DETAILS - Dyersville SW Stormwater.dwg
LAST SAVED ON 2024-06-06 BY JFOUBERT
PLOTTED ON 2024-06-06 BY JFOUBERT

REV	DESCRIPTION	DATE	BY	 eocene.com 515.473.6256 108 E 7th Street Suite 2 Coralville, IA 52241	DYERSVILLE SW STORMWATER IMPROVEMENTS	TYPICAL SECTIONS & DETAILS	PROJECT NO.	SHEET NO.
							20500193	9 OF 8
							DATE	
							6/5/2026	
								CITY OF DYERSVILLE