


REMEMBER: Work zone area conditions may have changed for this job! Everyone is responsible for verifying the above safety information is correct prior to any work being performed each day.

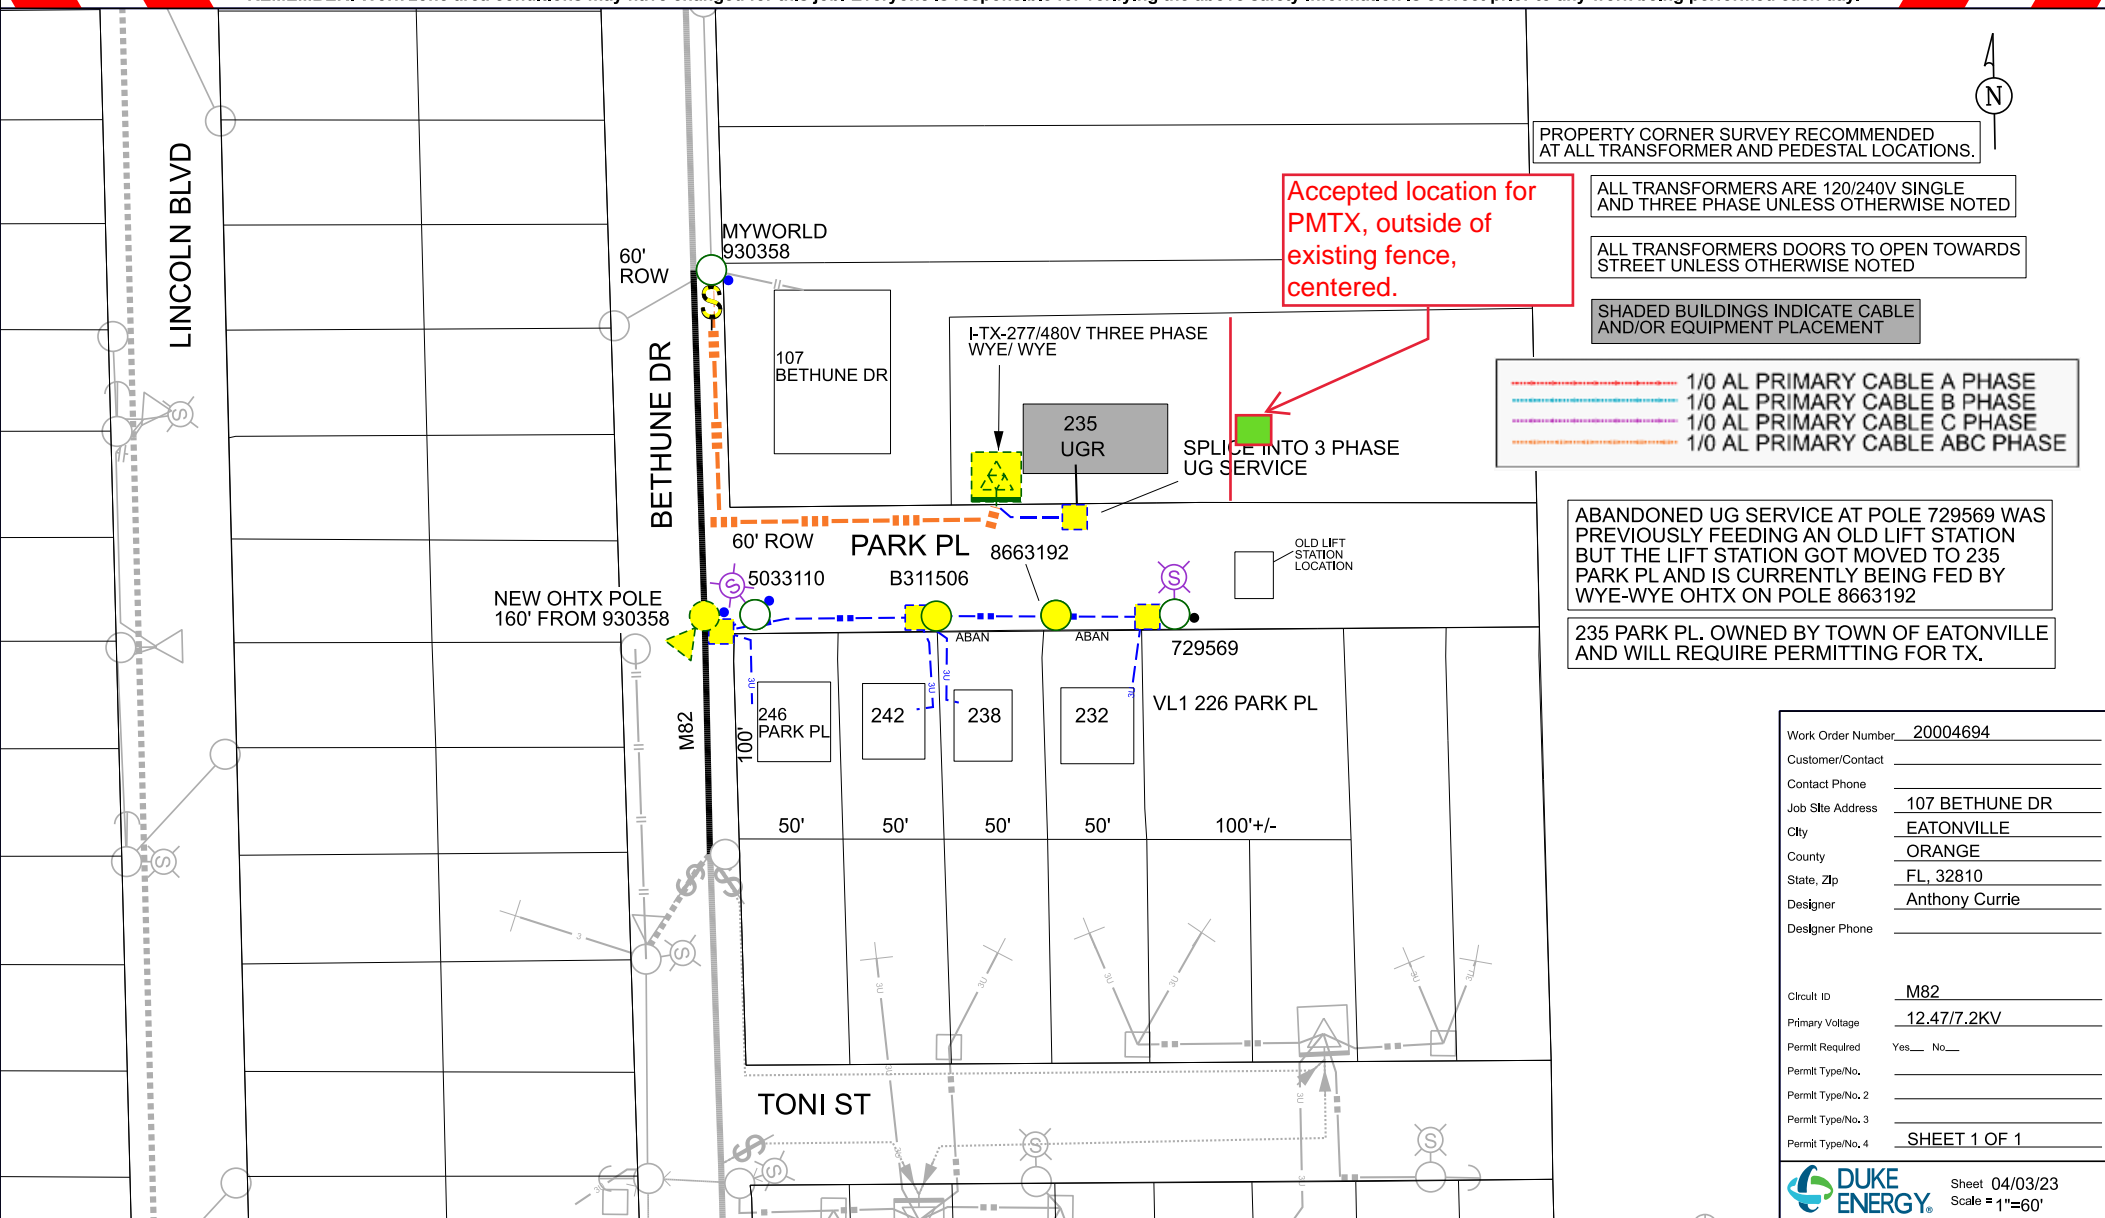

Work Order Number 20004694

Customer/Contact _____

Contact Phone _____

Job Site Address 107 BETHUNE DR

City EATONVILLE

County ORANGE

State, Zip FL, 32810

Designer Anthony Currie

Designer Phone _____

Circuit ID M82

Primary Voltage 12.47/7.2KV

Permit Required Yes___ No___

Permit Type/No. _____

Permit Type/No. 2 _____

Permit Type/No. 3 _____

Permit Type/No. 4 _____

SHEET 1 OF 1



Sheet 04/03/23
Scale = 1"=60'