



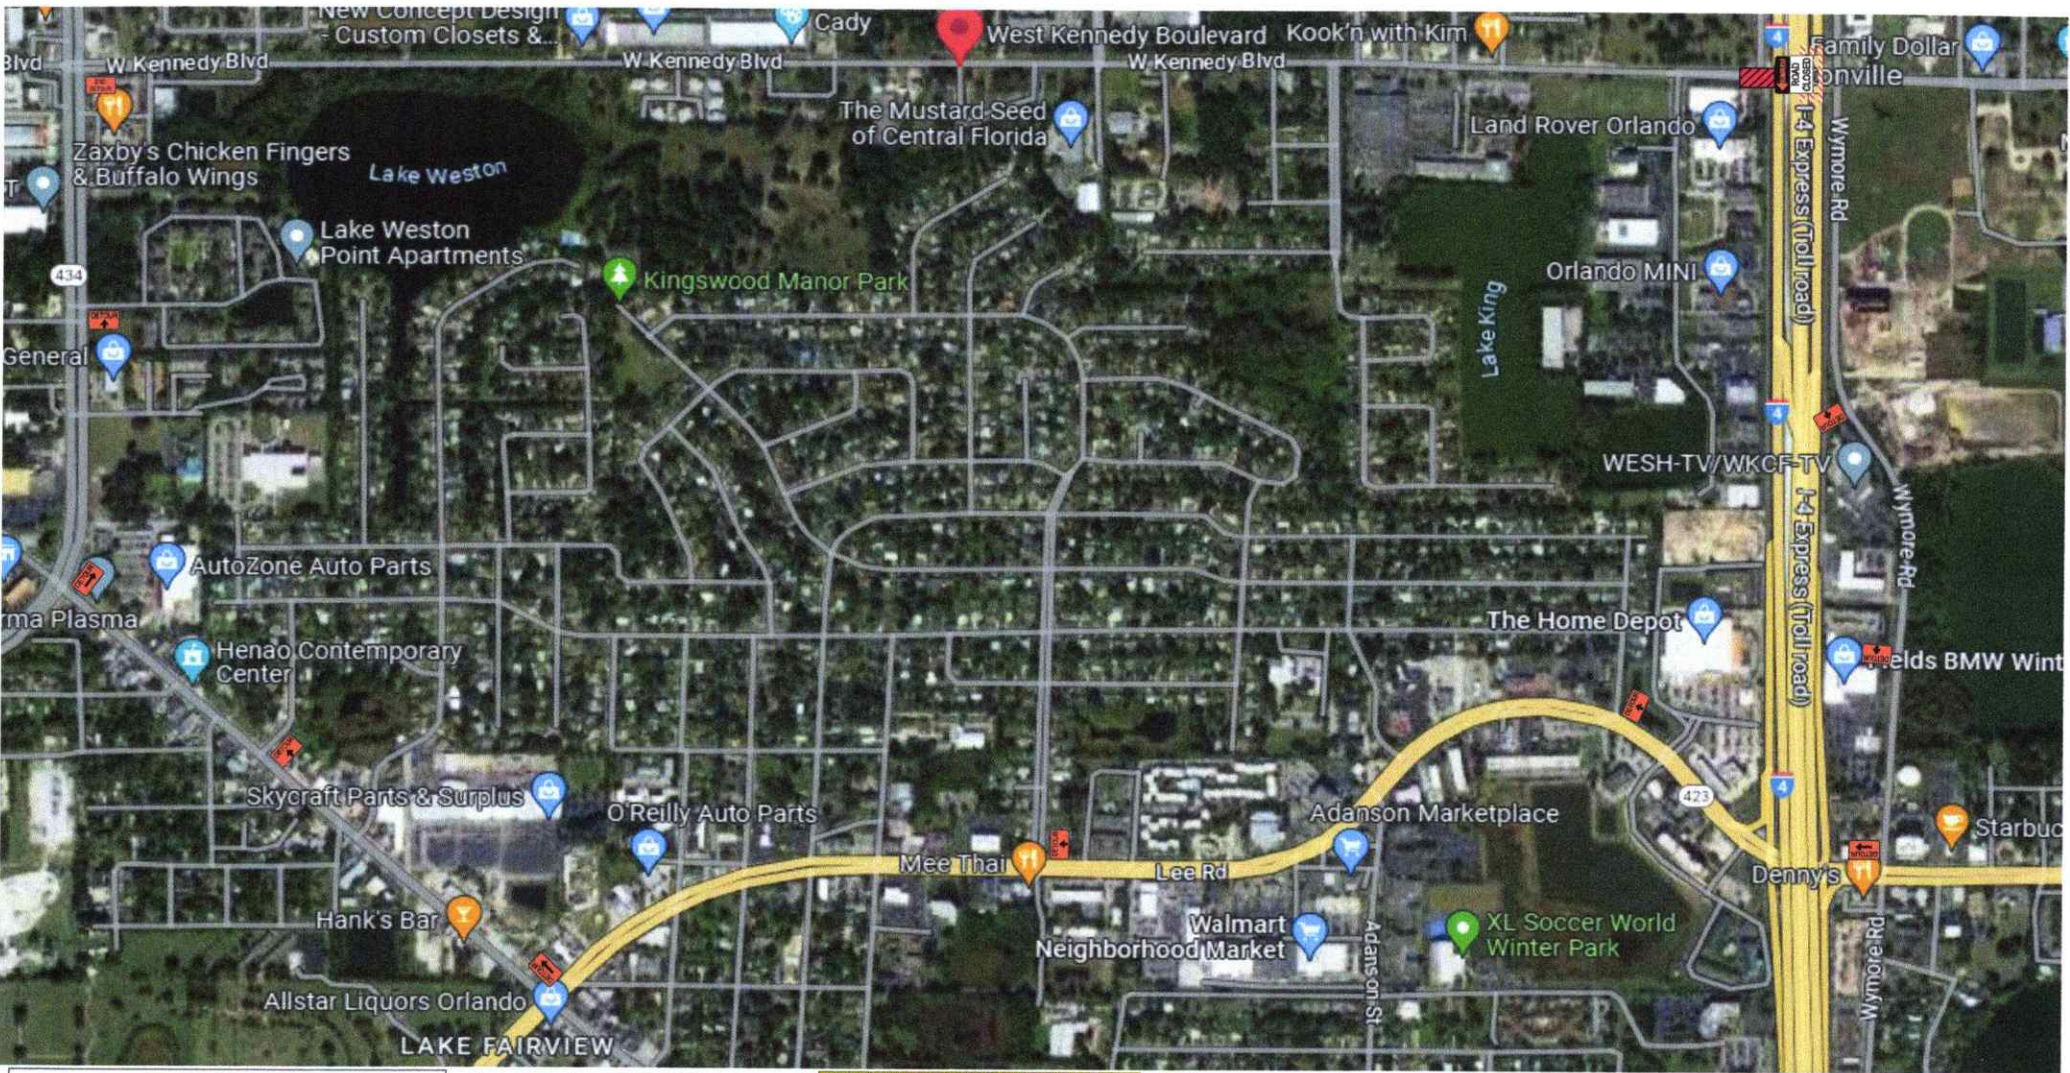

		Owner W. Kennedy Blvd Under I-4	Project Number ACME BARRICADES LC
Prepared By Sean Magee		Date 407-253-4337 Office 407-253-1342 Fax	
NOT TO SCALE			

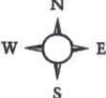

This Certifies that
SEAN MAGEE
Has Completed a Florida Department of Transportation Approved
Temporary Traffic Control (TTC) Advanced (Refresher) Course.

Date Expires: 02/18/2026
Instructor: Paul Arendt

Certificate # 81994
FDOT Provider # 134



ASW
Consultants, Inc.
Phone: 352-708-9899
5545 Benchmark Lane
Sanford, FL 32773
www.floridatm.com
nicole@aswconsultants.com

THIS MAINTENANCE OF TRAFFIC PLAN ("MOT PLAN") IS THE EXCLUSIVE PROPERTY OF ACME BARRICADES, LC, AND IS PROVIDED SOLELY FOR INFORMATIONAL PURPOSES. THE MOT PLAN HAS BEEN PREPARED FOR THE EXCLUSIVE AUTHORIZED INTERPRETATION, IMPLEMENTATION AND NECESSARY MODIFICATION BY ACME BARRICADES, LC ONLY. THE MOT PLAN HAS NOT BEEN PREPARED FOR DISTRIBUTION TO OR INTERPRETATION, IMPLEMENTATION OR RELIANCE BY ANY OTHER PARTY. ACME BARRICADES, LC DOES NOT MAKE ANY WARRANTIES OR REPRESENTATIONS OF ANY KIND RELATED TO THIS MOT PLAN. IN EXCHANGE FOR THE RECEIPT OF THIS INFORMATIONAL ONLY MOT PLAN, THE RECIPIENT HEREBY AGREES TO INDEMNIFY, DEFEND AND HOLD HARMLESS ACME BARRICADES, LC AND ITS EMPLOYEES FROM ANY AND ALL CLAIMS ARISING FROM THE RECIPIENT'S USE OF THIS INFORMATIONAL ONLY MOT PLAN.




CCI
DEDICATION - EXPERIENCE - QUALITY
CARR & COLLIER INC

JUSTIN MATTHEW RAYL
LICENSE
No 96019
STATE OF FLORIDA
PROFESSIONAL ENGINEER

[Signature]

5/23/2023

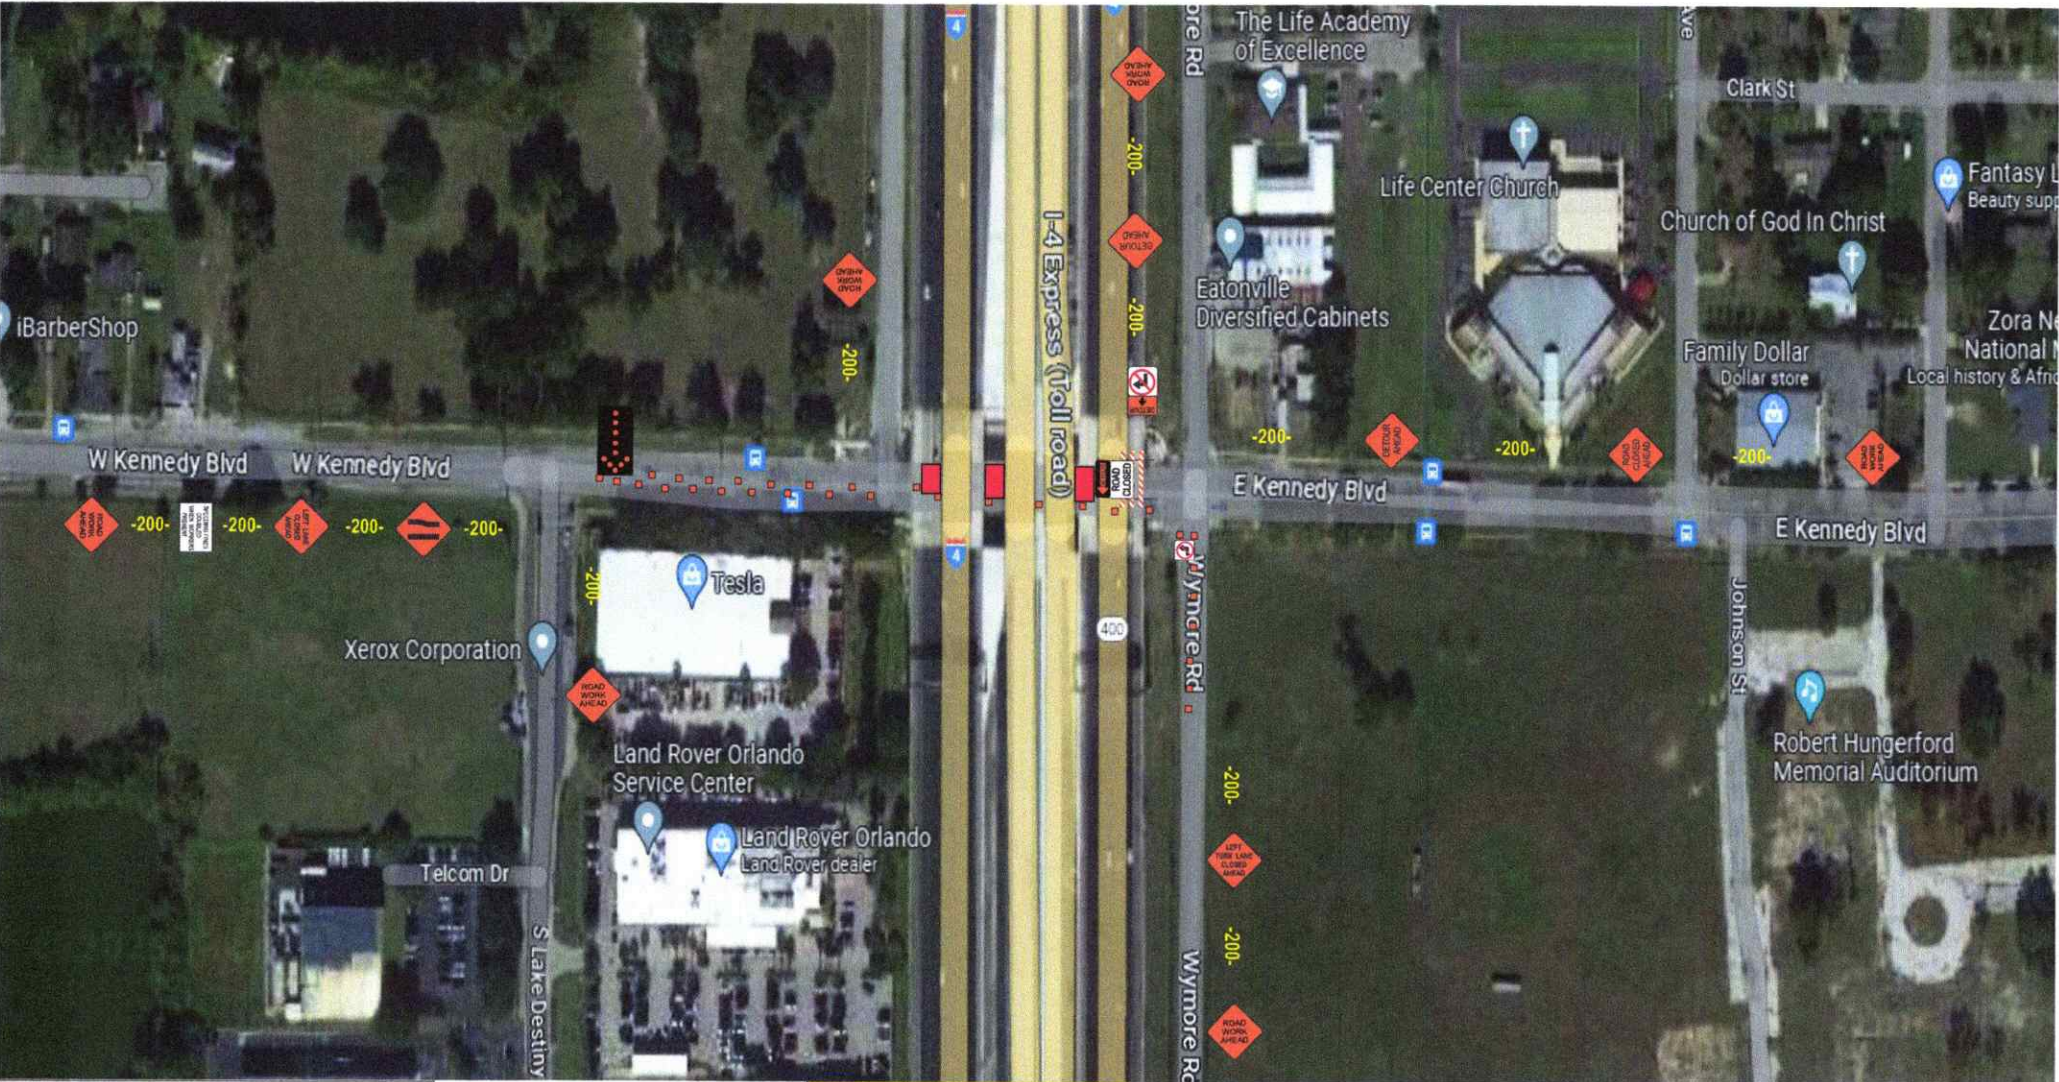

Owner
Project Name
W. Kennedy Blvd Under I-4
Traffic Control Consultant
Carr & Collier
ACME BARRICADES, LC
Date
Prepared By
Sean Magee
407-253-4337 Office
407-253-1342 Fax
NOT TO SCALE

FDOT
This Certifies that
SEAN MAGEE
Has Completed a Florida Department of Transportation Approved
Temporary Traffic Control (TTC) Advanced (Refresher) Course.
Date Expires: 02/18/2026
Instructor: Paul Arebitt
Certificate # 81004
FDOT Provider # 134
A&S
A&S Consultants, Inc.
Phone: 386-788-9599
5545 Benchmark Lane
Sanford, FL 32773
www.FloridaMOT.com
mccole@aaswconsultants.com

THIS MAINTENANCE OF TRAFFIC PLAN ("MOT PLAN") IS THE EXCLUSIVE PROPERTY OF ACME BARRICADES, LC, AND IS PROVIDED SOLELY FOR INFORMATIONAL PURPOSES. THE MOT PLAN HAS BEEN PREPARED FOR THE EXCLUSIVE AUTHORIZED INTERPRETATION, IMPLEMENTATION AND NECESSARY MODIFICATION BY ACME BARRICADES, LC ONLY. THE MOT PLAN HAS NOT BEEN PREPARED FOR DISTRIBUTION TO OR INTERPRETATION, IMPLEMENTATION OR RELIANCE BY ANY OTHER PARTY. ACME BARRICADES, LC DOES NOT MAKE ANY WARRANTIES OR REPRESENTATIONS OF ANY KIND RELATED TO THIS MOT PLAN. IN EXCHANGE FOR THE RECEIPT OF THIS INFORMATIONAL ONLY MOT PLAN, THE RECIPIENT HEREBY AGREES TO INDEMNIFY, DEFEND AND HOLD HARMLESS ACME BARRICADES, LC AND ITS EMPLOYEES FROM ANY AND ALL CLAIMS ARISING FROM THE RECIPIENT'S USE OF THIS INFORMATIONAL ONLY MOT PLAN.

CCI
DEDICATION • EXPERIENCE • QUALITY
CARR & COLLIER INC

JUSTIN MATTHEW RAY, P.E.
LICENSE
No. 95813
STATE OF FLORIDA
PROFESSIONAL ENGINEER

5/23/2023