


#	DATE	REVISION DESCRIPTION	BY

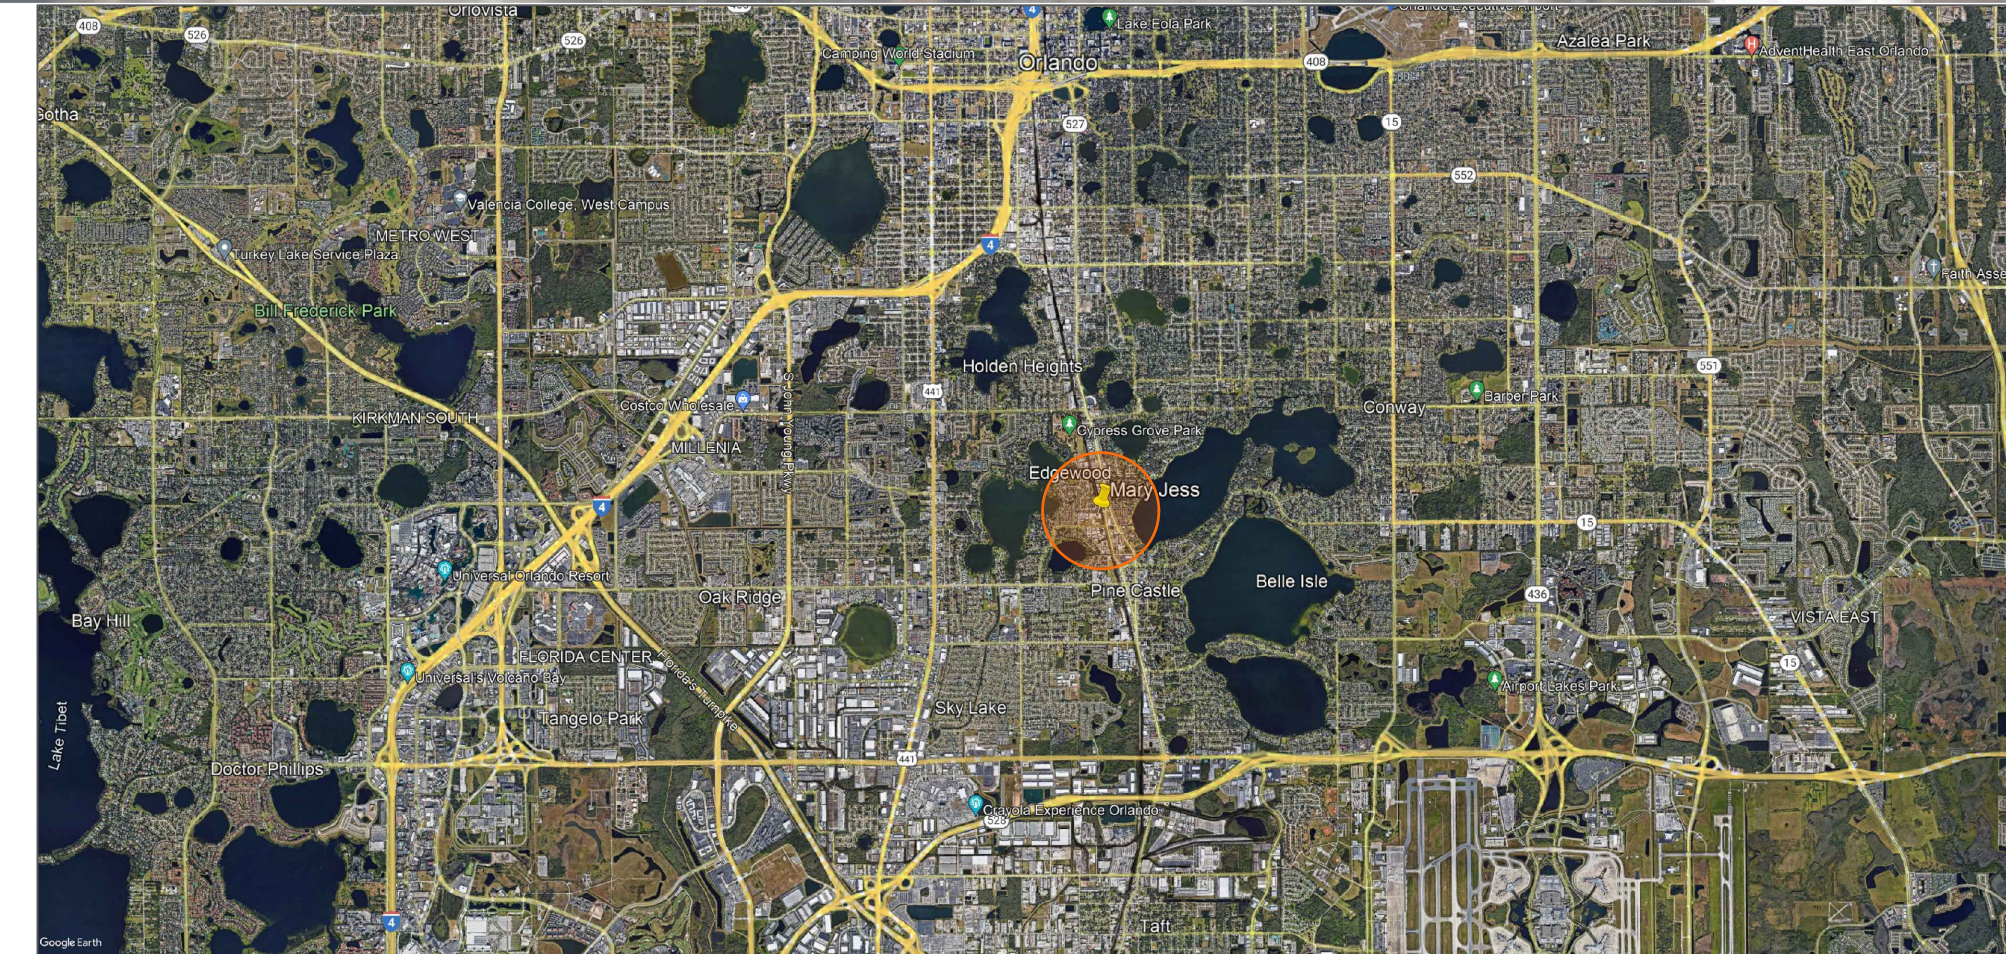

RECEIVED
4/4/2023
CITY OF EDGEWOOD

MARY JESS, LLC ORLANDO, FLORIDA	
CENTERBEAM CAR OFFLOADING PROPOSED TRACK ALIGNMENT PLAN-A	
DESIGNED / DRAWN BY: S. MCCORKLE	ORIGINAL DWG DATE: AUGUST 22, 2022
PROJ. MGR. R. FORREST	DRAWING ID: 50-22-0026-A
PROJECT # 50-22-0026	SHEET 5 OF 5