



NOTES:

1. PROPOSED CABLES TO BE RUN AS PER SPECIFICATIONS OF PASSING STRUCTURAL ANALYSIS.
2. TOWER SHALL BE CONSTRUCTED OF GALVANIZED STEEL OR PAINTED PER APPLICABLE STANDARDS OF THE FAA OR OTHER APPLICABLE FEDERAL OR STATE AGENCY.
3. TOWER ELEVATION SHOWN FOR REFERENCE ONLY. VERIFY ACTUAL TOWER DESIGN & LOADING WITH TOWER DRAWINGS FROM MANUFACTURER AND/OR PASSING STRUCTURAL ANALYSIS PRIOR TO CONSTRUCTION.

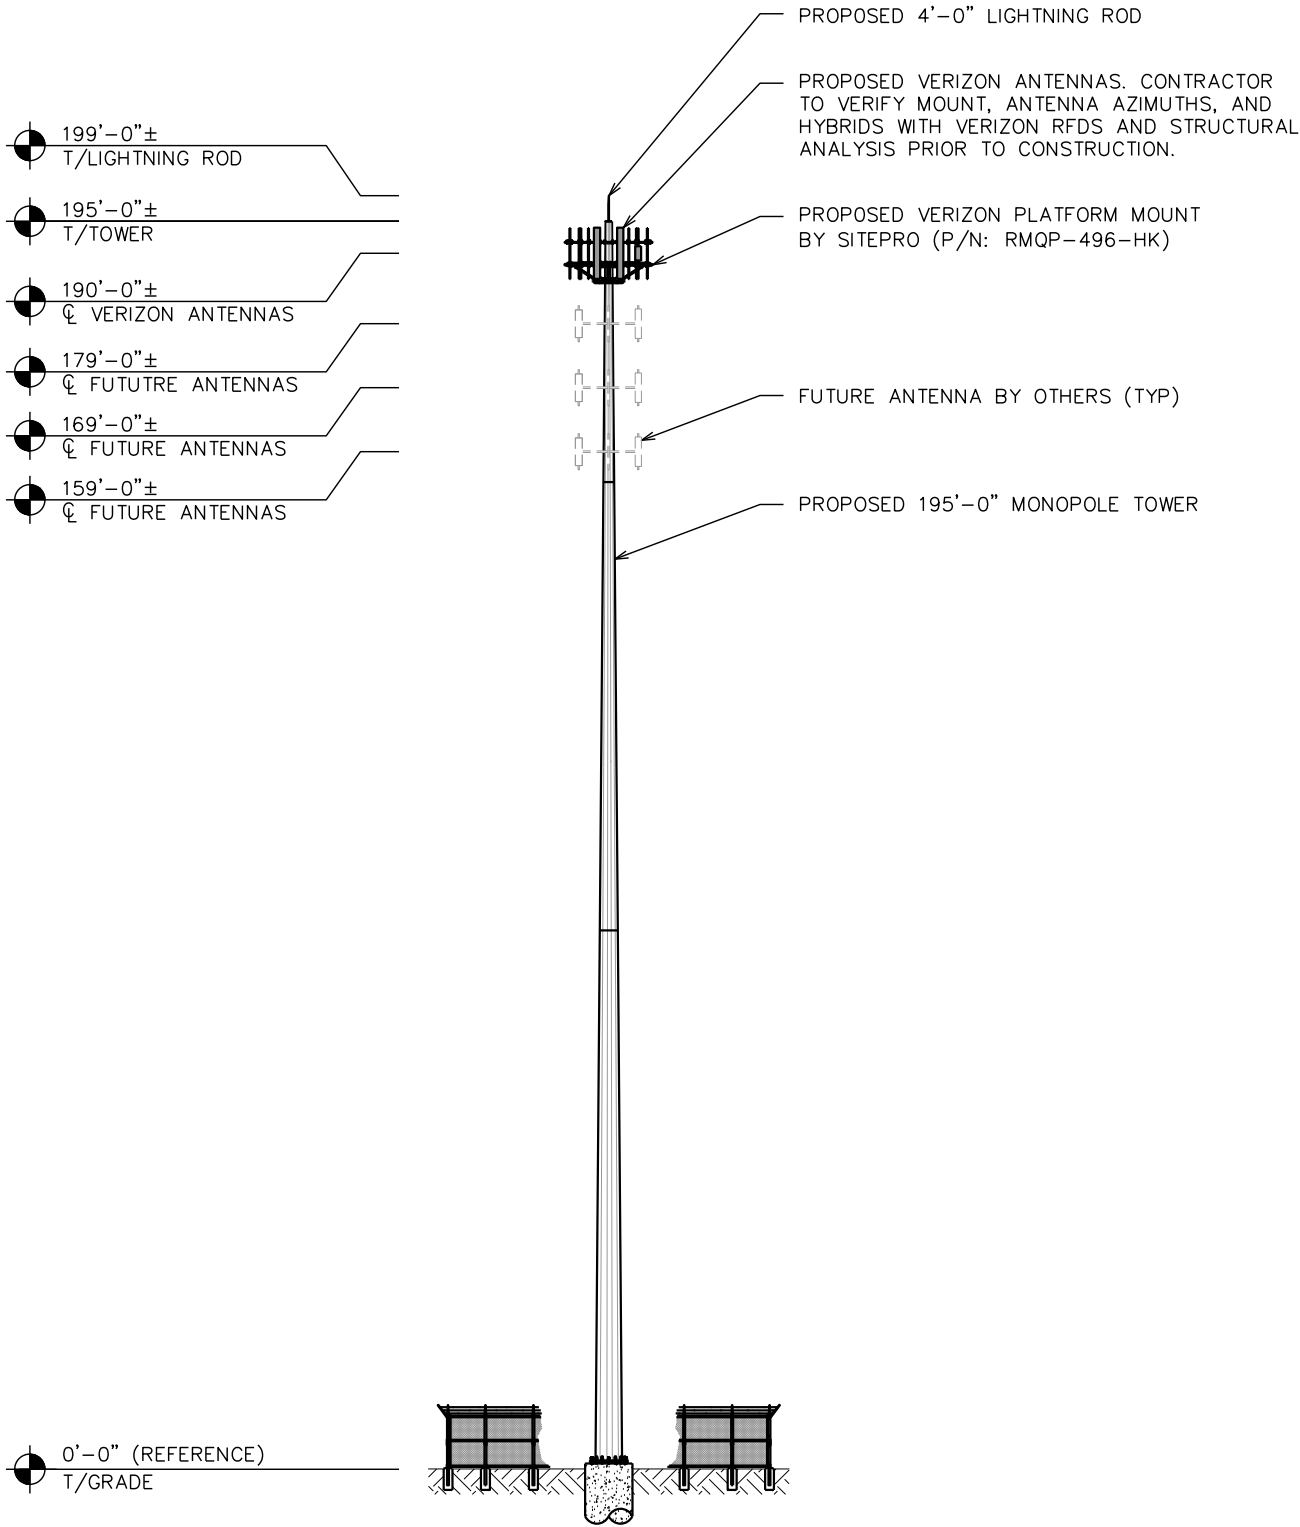

TOWER ELEVATION

SCALE: 1" = 30'

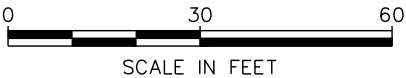

PLANS PREPARED FOR:

verticalbridge

750 PARK OF COMMERCE DR., SUITE 200
BOCA RATON, FL 33487
(786) 518-8374

PROJECT INFORMATION:

VERTICAL BRIDGE:
US-GA-5523
FORT HOWARD

450 CEL OLD AUGUSTA ROAD SOUTH
RINCON, GA 31326
(EFFINGHAM COUNTY)

PLANS PREPARED BY:



TEP OpCo, LLC
326 TRYON ROAD
RALEIGH, NC 27603-3530
OFFICE: (919) 661-6351
www.tepgroup.net

SEAL:

TEP OpCo, LLC



November 18, 2024

I	11-18-24	CONSTRUCTION
O	11-01-24	PRELIMINARY
REV	DATE	ISSUED FOR:

DRAWN BY: KDP CHECKED BY: JHJ

SHEET TITLE:

**TOWER
ELEVATION**

SHEET NUMBER:	REVISION:
C-3	1
	TEP#: 257541.508490

TEP IS A FAMILY OF COMPANIES LICENSED TO PROVIDE DIFFERENT SERVICES IN DIFFERENT JURISDICTIONS. DEPENDING ON THE JURISDICTION, PROFESSIONAL ENGINEERING AND LAND SURVEYING SERVICES ARE PROVIDED BY TEP OPKO LLC, A DELAWARE LIMITED LIABILITY COMPANY. GENERAL CONTRACTOR SERVICES ARE PROVIDED BY TEPUB OPKO LLC, A DELAWARE LIMITED LIABILITY COMPANY. WE ACQUIRE THE REQUISITE LICENSES IN EACH STATE. ADDITIONAL INFORMATION CAN BE OBTAINED FROM THE COMPANY. LIABILITY COMPANY, OR M&H ENGINEERING, PLLC, A NEW YORK PROFESSIONAL LIMITED LIABILITY COMPANY.