



**Record No: RZN-
26-25**

Rezoning Application

Status: Active

Submitted On: 4/30/2026


Primary Location

110 Fourth Street South
Guyton, GA 31312


Owner



Applicant

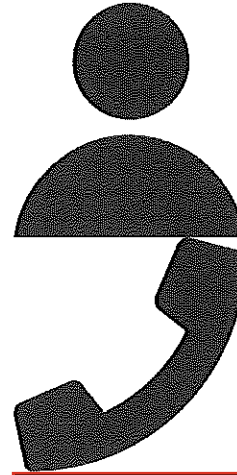

Timothy
Peavy

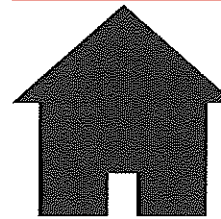

95 Poplar
Street

Guyton, GA 31312

Staff Review

Planning Board Meeting Date*

06/09/2026

Board of Commissioner Meeting Date*

07/07/2026

Notification Letter Description *

to allow for permitted uses in AR-3.

Staff Description

Stipulations 

Map #* 

233A

Parcel #* 

1

Georgia Militia District 

—

Commissioner District* 

3rd

Public Notification Letters Mailed 

05/18/2026

Board of Commissioner Ads 

06/17/2026

Planning Board Ads 

05/20/2026

Request Approved or Denied 

—

Plat Filing required*  

Yes

Re-Application Date  

—

Applicant Information

Who is applying for the rezoning request?*

Property Owner

Applicant / Agent Name*

Timothy Peavy

Applicant Email Address*

[REDACTED]

Applicant Phone Number*

[REDACTED]

Applicant Mailing Address*

95 poplar street

Applicant City*

guyton

Applicant State & Zip Code*

GA 31312

Rezoning Information

How many parcels are you rezoning?*

1

Present Zoning of Property*

AR-1 (Agricultural Residential 5 or More Acres)

Proposed Zoning of Property*

AR-3 (Agricultural Residential 2.5 or more Acres)

Map & Parcel *

233A-1

Road Name*

Fourth Street

Proposed Road Access* ?

Fourth St

Total Acres *

5.06

Acres to be Rezoned*

2.5

Lot Characteristics *

residence and trees

Water Connection *

Private Well

Sewer Connection*

Private Septic System

Justification for Rezoning Amendment *

Would like to be able to live on 2.56 acres and sell the 2.5 acres

List the zoning of the other property in the vicinity of the property you wish to rezone:

North*

AR1

South*

AR1

East*

AR1

West*

AR1

Describe the current use of the property you wish to rezone.*

Residence

Does the property you wish to rezone have a reasonable economic use as it is currently zoned?*

no

Describe the use that you propose to make of the land after rezoning.*

residential

Describe the uses of the other property in the vicinity of the property you wish to rezone?*

residential

Describe how your rezoning proposal will allow a use that is suitable in view of the uses and development of adjacent and nearby property?*

residential

Will the proposed zoning change result in a use of the property, which could cause an excessive or burdensome use of existing streets, transportation facilities, utilities, or schools?*

no

Digital Signature*

 Timothy Peavy
Apr 30, 2026

BK: 30 PG: 287-287
Filed and Recorded
03-11-2026 02:31 PM
DOC# P2026-000038

Walt D. Lawson

WALT LAWSON
CLERK OF SUPERIOR COURT
EFFINGHAM COUNTY

RESERVED FOR CLERK OF COURT


ADOLPH N. MICHELIS & ASSO.
736 SANDY RIDGE ROAD
SYLVANIA, GEORGIA 30467
PH. (912) 629-5972

SURVEYORS CERTIFICATION

This plat is a retracement of an existing parcel or parcels of land and does not constitute an original survey. The survey was conducted by the undersigned surveyor or his assistants, who are duly licensed and qualified to perform such duties. The survey was conducted in accordance with the rules and regulations of the Georgia Board of Registration for Professional Engineers and Land Surveyors and as set forth in G.C.G.A. Section 15-6-40.




Adolph N. Michelis
CL. REG. 15-6-40, NO. 1323 5-02-26 DATE

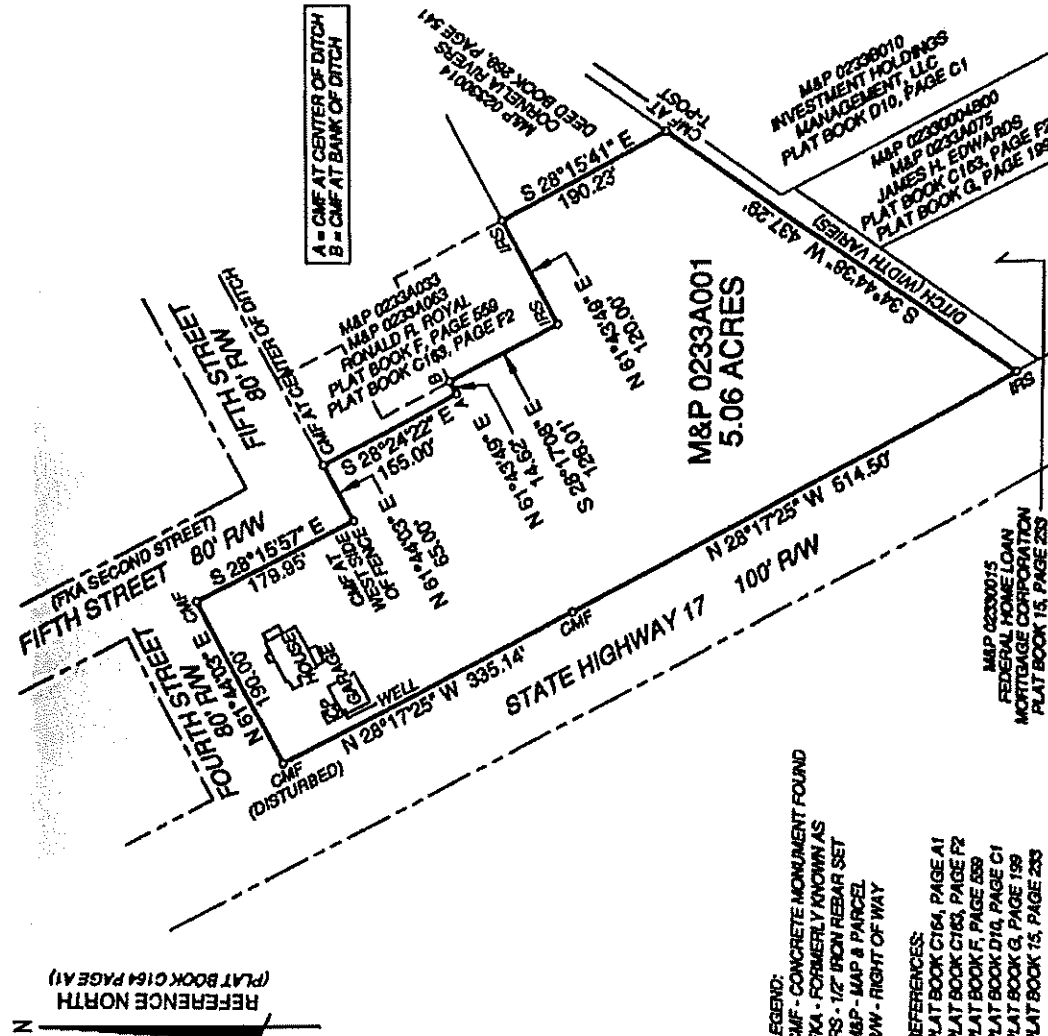

REFERENCE NORTH
(PLAT BOOK C164 PAGE A1)

LEGEND:
CMF - CONCRETE MONUMENT FOUND
FK - FORMERLY KNOWN AS
RS - 12" IRON REBAR SET
MBP - MAP & PARCEL
RW - RIGHT OF WAY

REFERENCES:
PLAT BOOK C164, PAGE A1
PLAT BOOK C163, PAGE F2
PLAT BOOK F, PAGE 559
PLAT BOOK D14, PAGE C1
PLAT BOOK G, PAGE 159
PLAT BOOK 15, PAGE 233

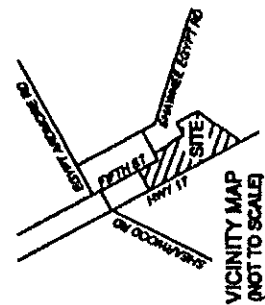

VICINITY MAP
(NOT TO SCALE)


PURSUANT TO O.C.G.A. SECTION 15-6-40
(D), I CERTIFY THAT THE PROVISIONS
RELATIVE TO THIS CODE DOES NOT
REQUIRE APPROVAL OF THIS PLAT BY
ANY GOVERNING AUTHORITY PRIOR TO
THE RECORDING WITH THE CLERK OF
SUPERIOR COURT.
NOTE: BASED UPON REVIEW OF THE
F.E.M.A. FLOOD INSURANCE RATE MAP
1310020150E, EFFINGHAM COUNTY,
GEORGIA, REFLECTING THE CURRENT
EFFECTIVE SPECIAL FLOOD HAZARD AREA
(SFHA) DATED MARCH 16, 2015, THIS
PROPERTY IS LOCATED IN MAP ZONE X.

RETRACEMENT SURVEY FOR
DENIS MUNRO
MAP & PARCEL 0233A001
LOCATED IN THE TOWN OF EGYPT
12TH G.M.D.
EFFINGHAM COUNTY, GEORGIA
FIELD SURVEY 6 MARCH 2026
PLAT PREPARED 8 MARCH 2026

ERROR OF CLOSURE:
1:828.13M (PLAT NOT ADJUSTED)

SCALE: 1" = 150'




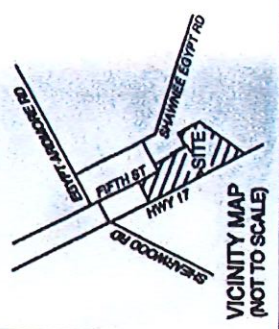

NOTE: BASED UPON REVIEW OF THE F.E.M.A. FLOOD INSURANCE RATE MAP 13103C0150E, EFFINGHAM COUNTY, GEORGIA, REFERRING THE CURRENT EFFECTIVE SPECIAL FLOOD HAZARD AREA (SFHA) DATED MARCH 16, 2015. THIS PROPERTY IS LOCATED IN MAP ZONE X.

MINOR SUBDIVISION FOR
TIMOTHY PEAVY
MAP & PARCEL 0233A001
LOCATED IN THE TOWN OF EGYPT
12TH G.M.D.
EFFINGHAM COUNTY, GEORGIA
FIELD SURVEY 27 MARCH 2026
PLAT PREPARED 25 APRIL 2026

ERROR OF CLOSURE:
1:528.534' (PLAT NOT ADJUSTED)
SCALE: 1" = 150'
0 150 300

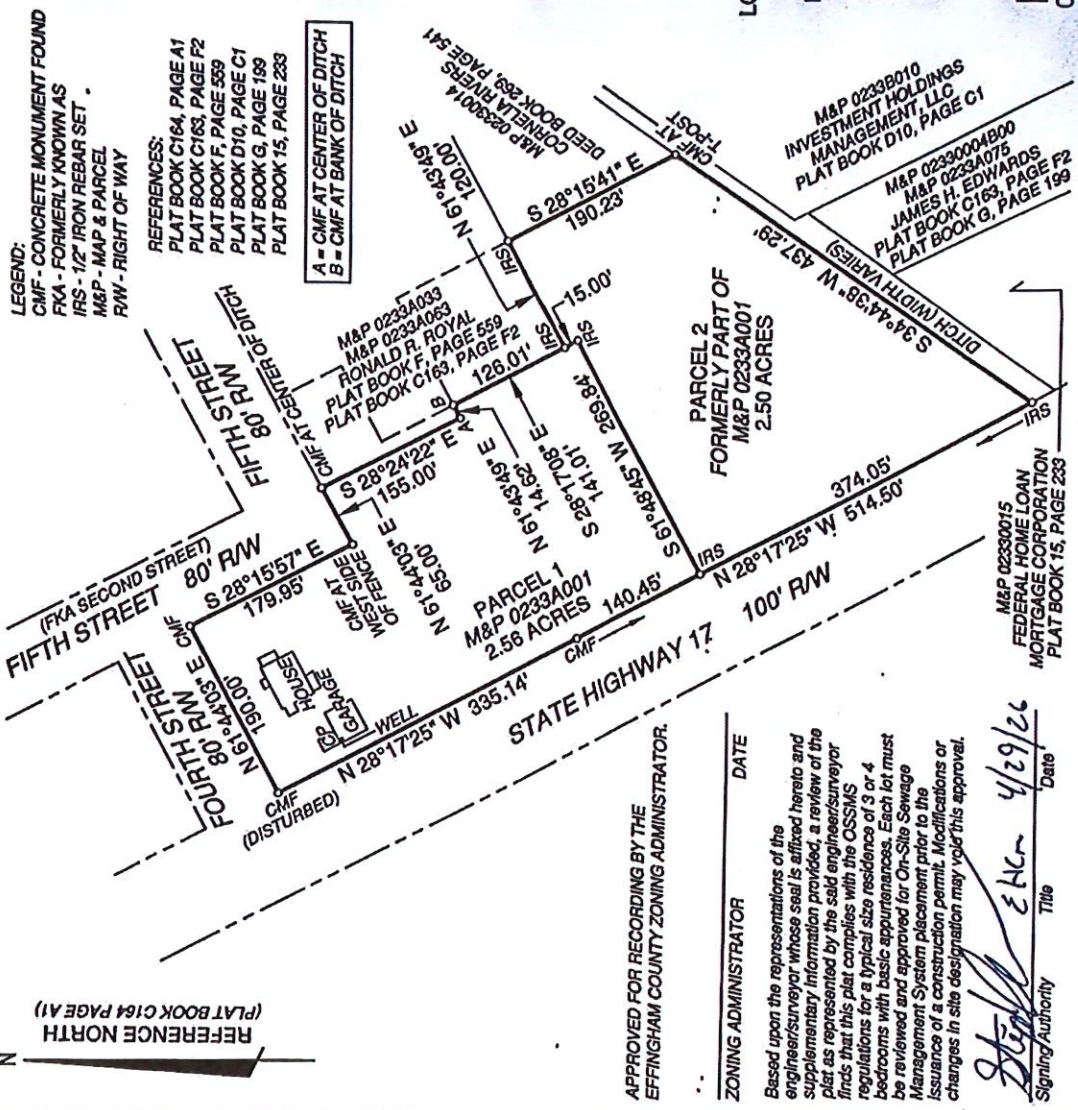

APPROVED FOR RECORDING BY THE
EFFINGHAM COUNTY ZONING ADMINISTRATOR.

ZONING ADMINISTRATOR
DATE
Based upon the representations of the engineer/surveyor whose seal is affixed hereto and supplementary information provided, a review of the plat as represented by the said engineer/surveyor finds that this plat complies with the GSSMS regulations for a typical size residence of 3 or 4 bedrooms with basic appearances. Each lot must be reviewed and approved for On-Site Sewage Management System placement prior to the issuance of a construction permit. Modifications or changes in site designation may void this approval.

Signature Authority Title Date
4/29/26

RESERVED FOR CLERK OF COURT

ADOLPH N. MICHELIS & ASSO.
736 SANDY RIDGE ROAD
SYLVANIA, GEORGIA 30487
PH. (912) 823-3972


SURVEYORS CERTIFICATION

As required by subsection (c) of O.C.G.A. Section 15-6-67, this plat has been prepared by a land surveyor licensed by the applicable local jurisdiction for recording as evidenced by approval certificates, signatures, stamps, or attachments hereon. Such approvals or affirmations should be confirmed with the appropriate jurisdiction by any purchaser or user of this plat as to intended use of any portion of the plat with the minimum technical standards for property surveys in Georgia as set forth in the rules and regulations of the Georgia Board of Registration for Professional Engineers and Land Surveyors and as set forth in O.C.G.A. Section 15-6-67.




Adolph N. Michelis
CA. REG. LS LIC. NO. 1323
DATE
4-27-26

233A-1

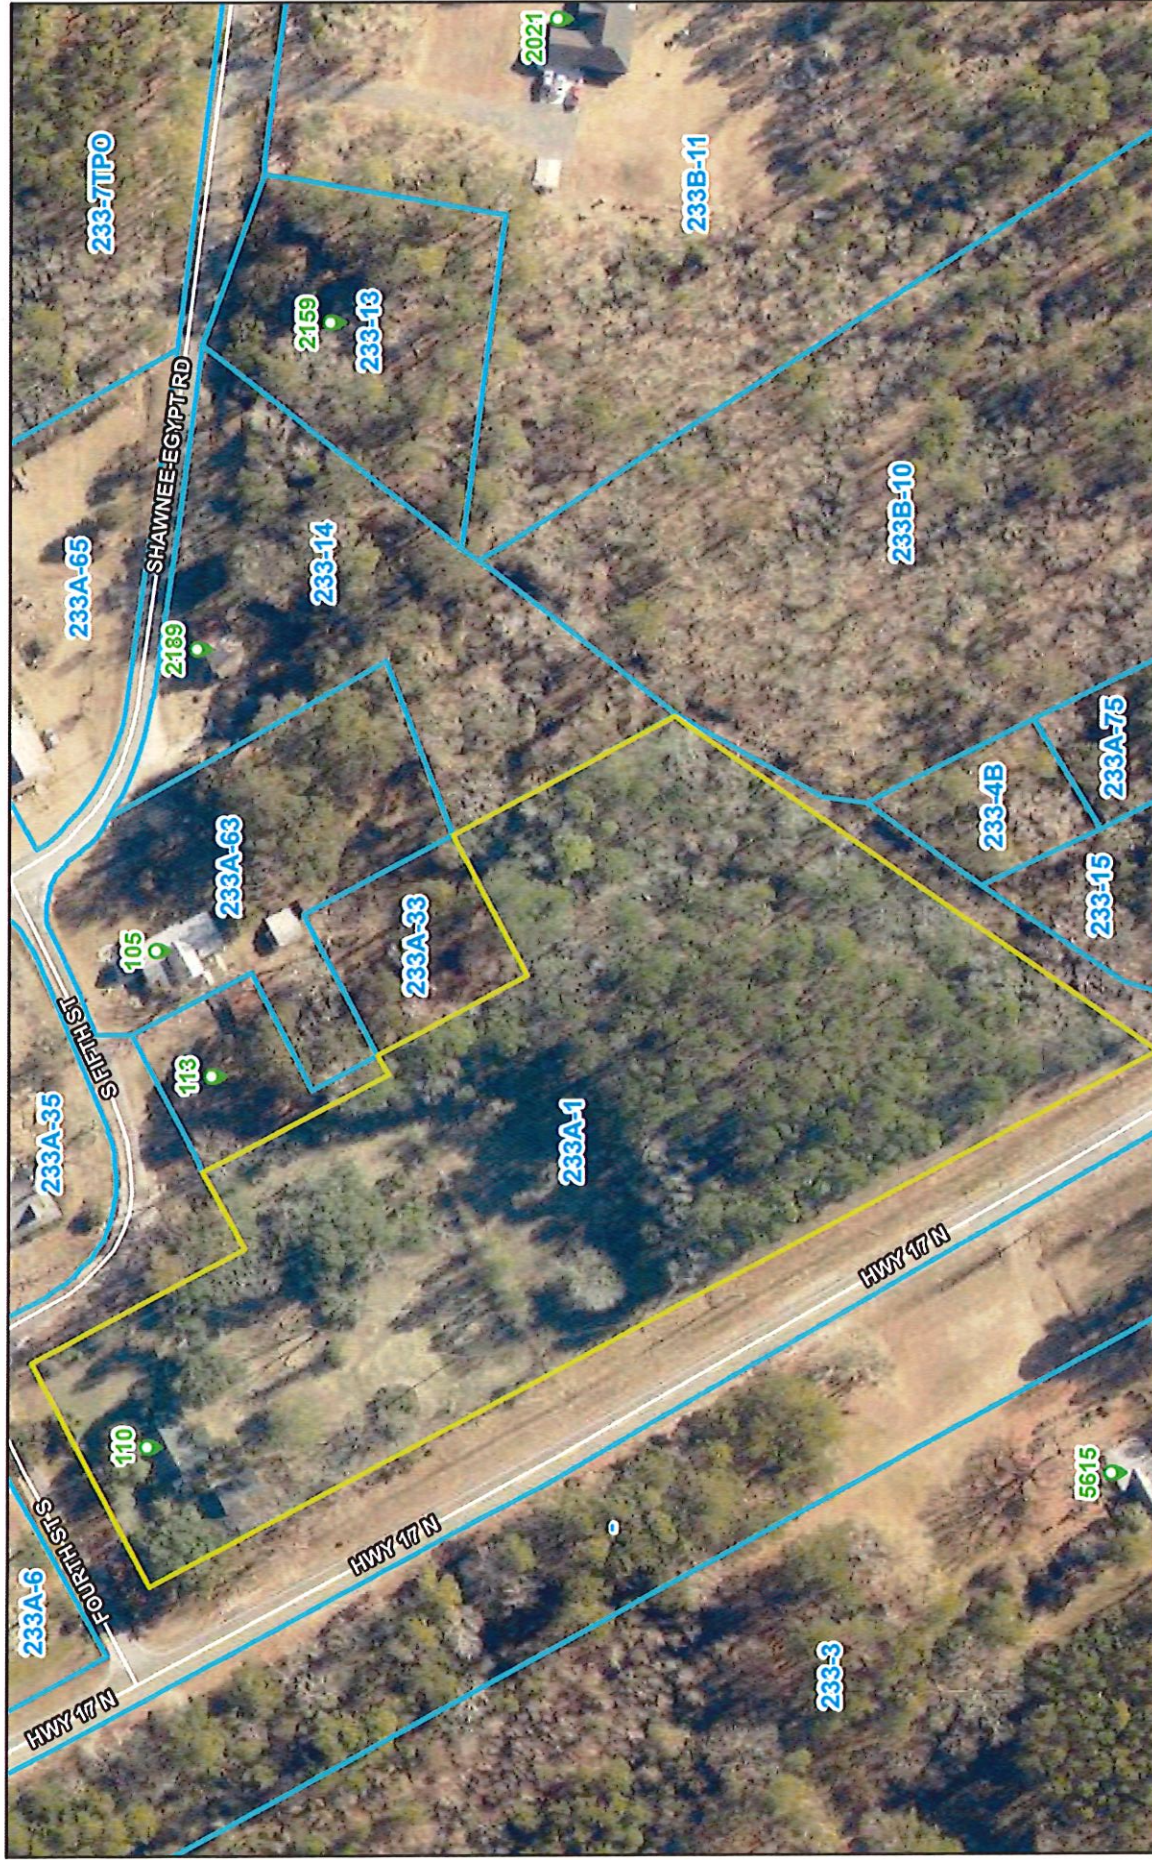


5/8/2026

- Addresses
- Parcels
- Roads
- Citations

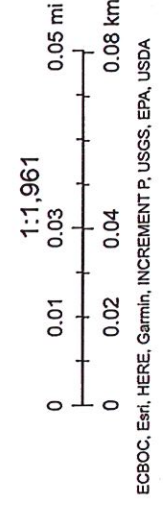


233A-1

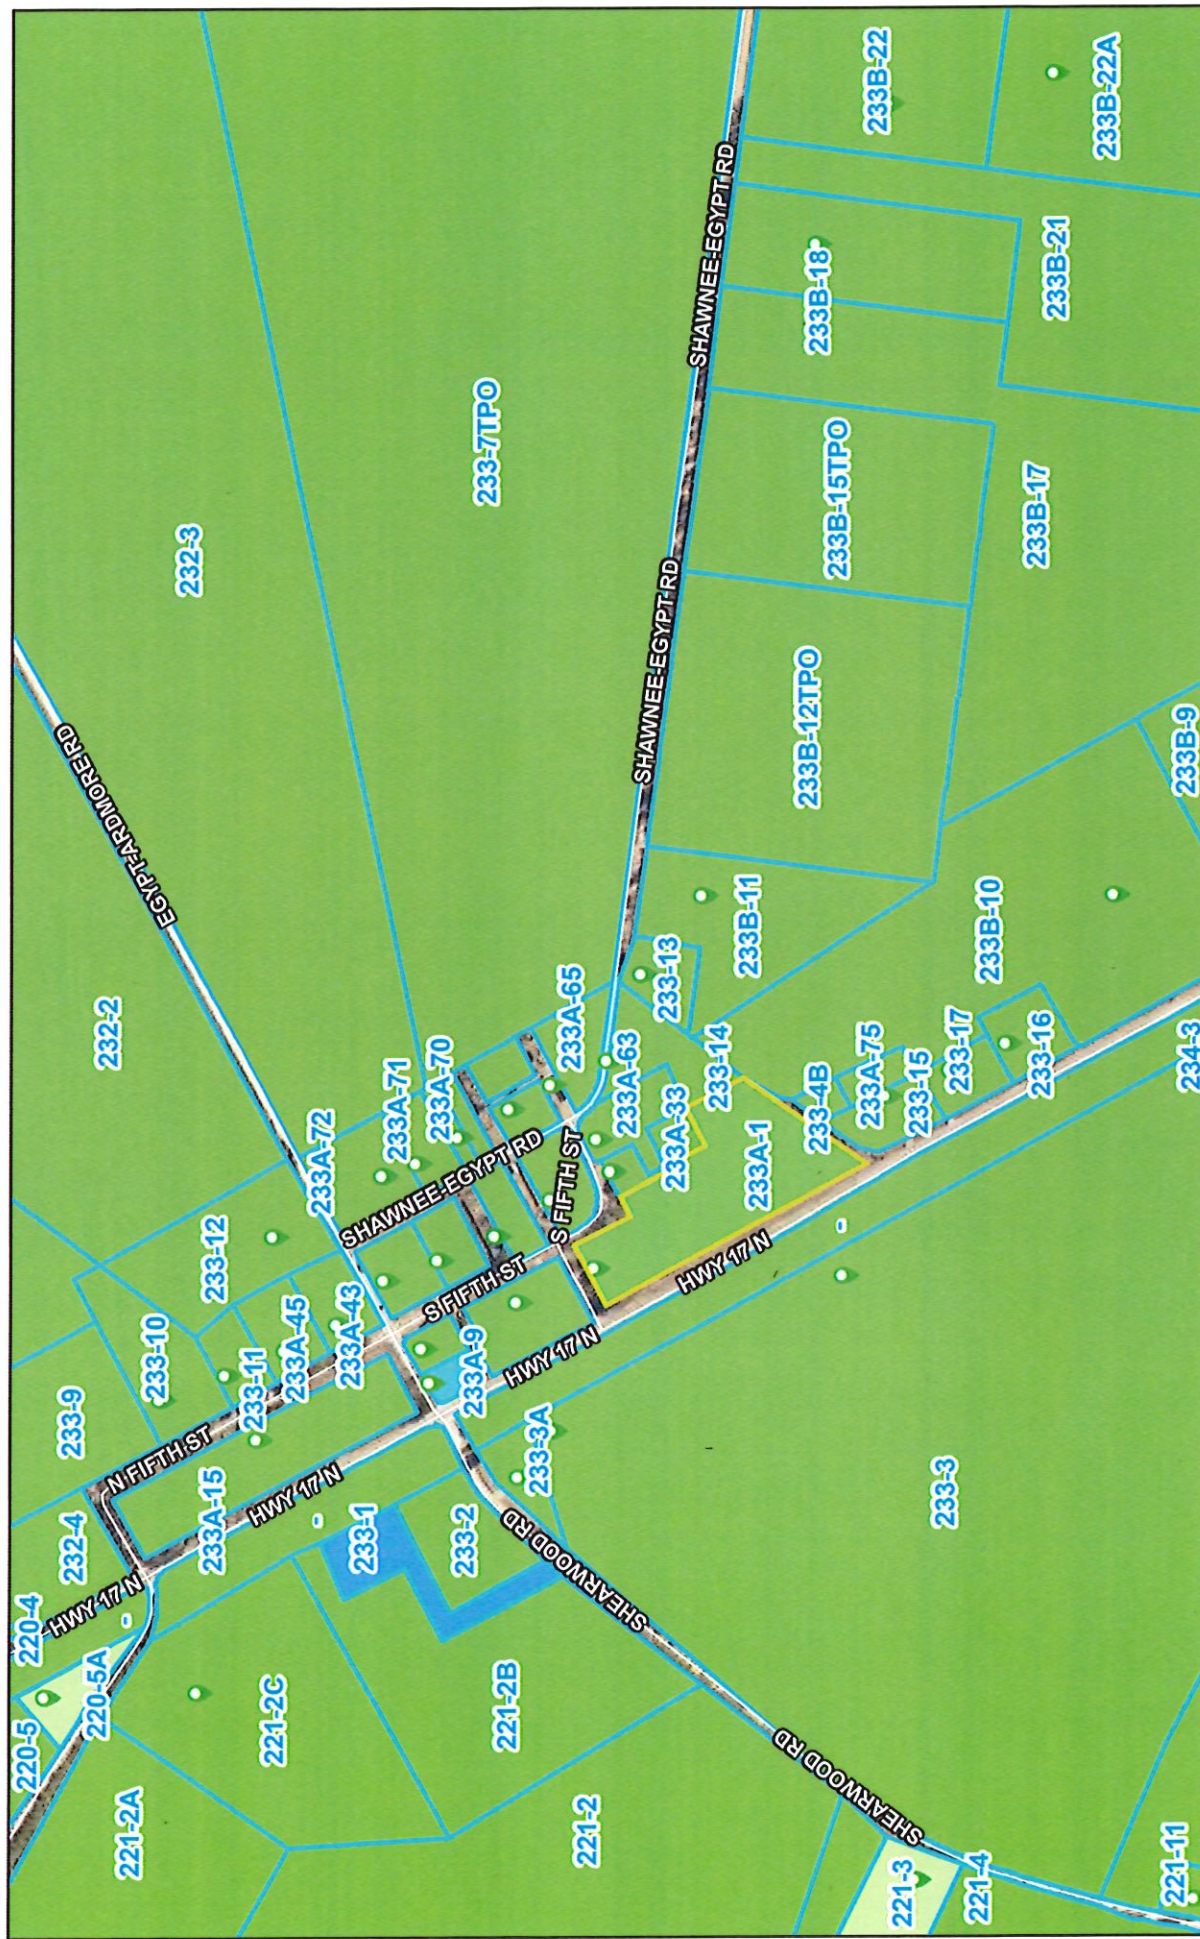

5/8/2026

1:7,843

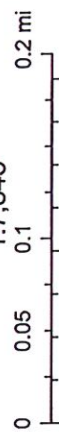

ECBOC, Esri, HERE, Garmin, INCREMENT P, Internap, USGS, METI/
NASA, EPA, USDA

233A-1



5/8/2026

Addresses

Roads

Parcels

Character Areas

Development-Rural Node

Parks-Recreation

FLUM Areas

Agricultural

Assembly Area

Public-Institutional

Citations


1:7,843

0 0.05 0.1 0.15 0.2 mi

0 0.07 0.15 0.3 km

ECBOC, Esri, HERE, Garmin, INCREMENT P, Intermap, USGS, METI/
NASA, EPA, USDA

233A-1

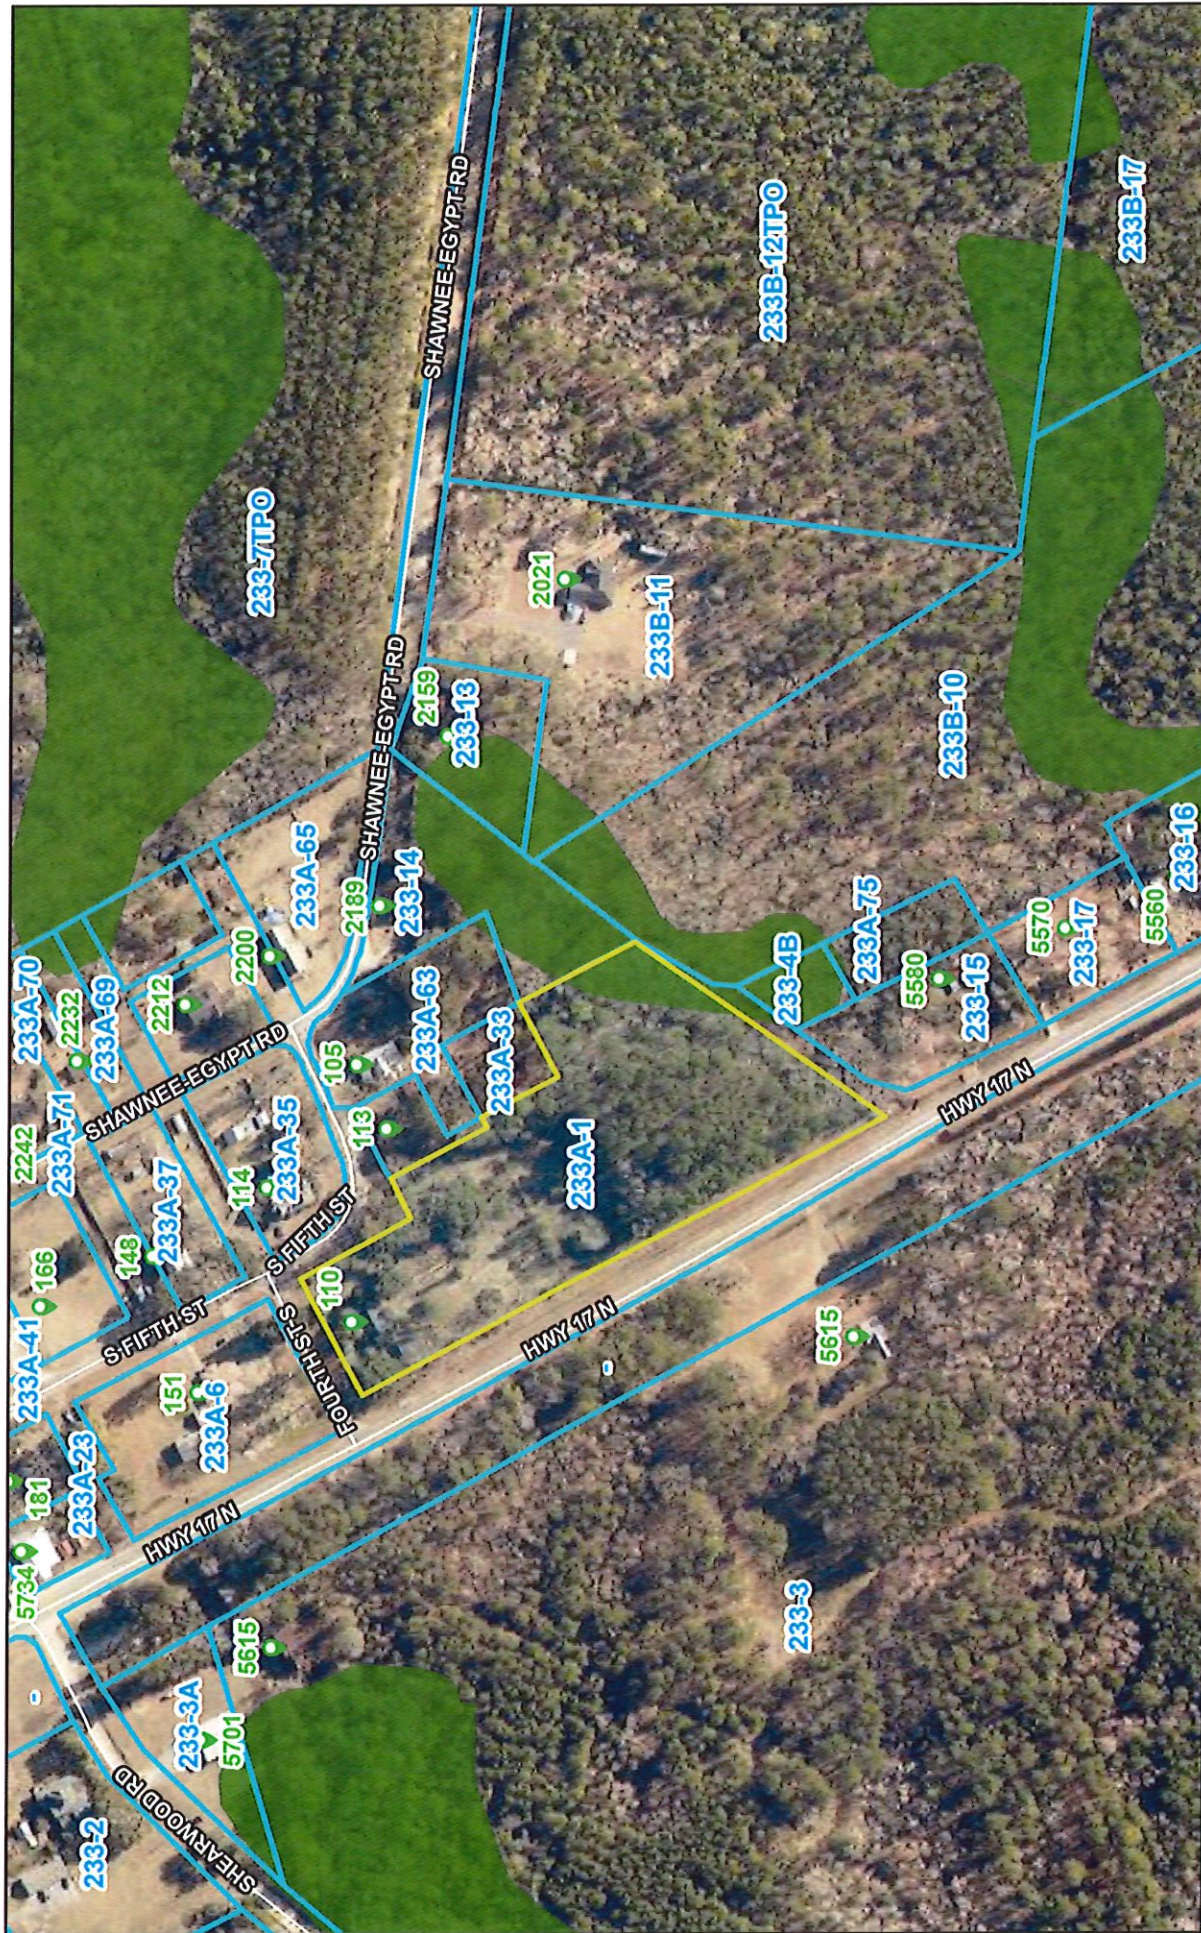

5/8/2026

 Addresses

 Parcels

 Wetlands

 Roads

 Citations

ECBOC, Esri, HERE, Garmin, INCREMENT P, USGS, EPA, USDA

1:3,922

0 0.03 0.06 0.11 mi

0 0.04 0.09 0.17 km