

ATTACHMENT 1

PLANNING CASE NO. PL23-0272

LOCATION AERIAL MAP, GENERAL PLAN, AND ZONING




220 S. CITRUS



N


PROPOSED PROJECT
PL23-0272

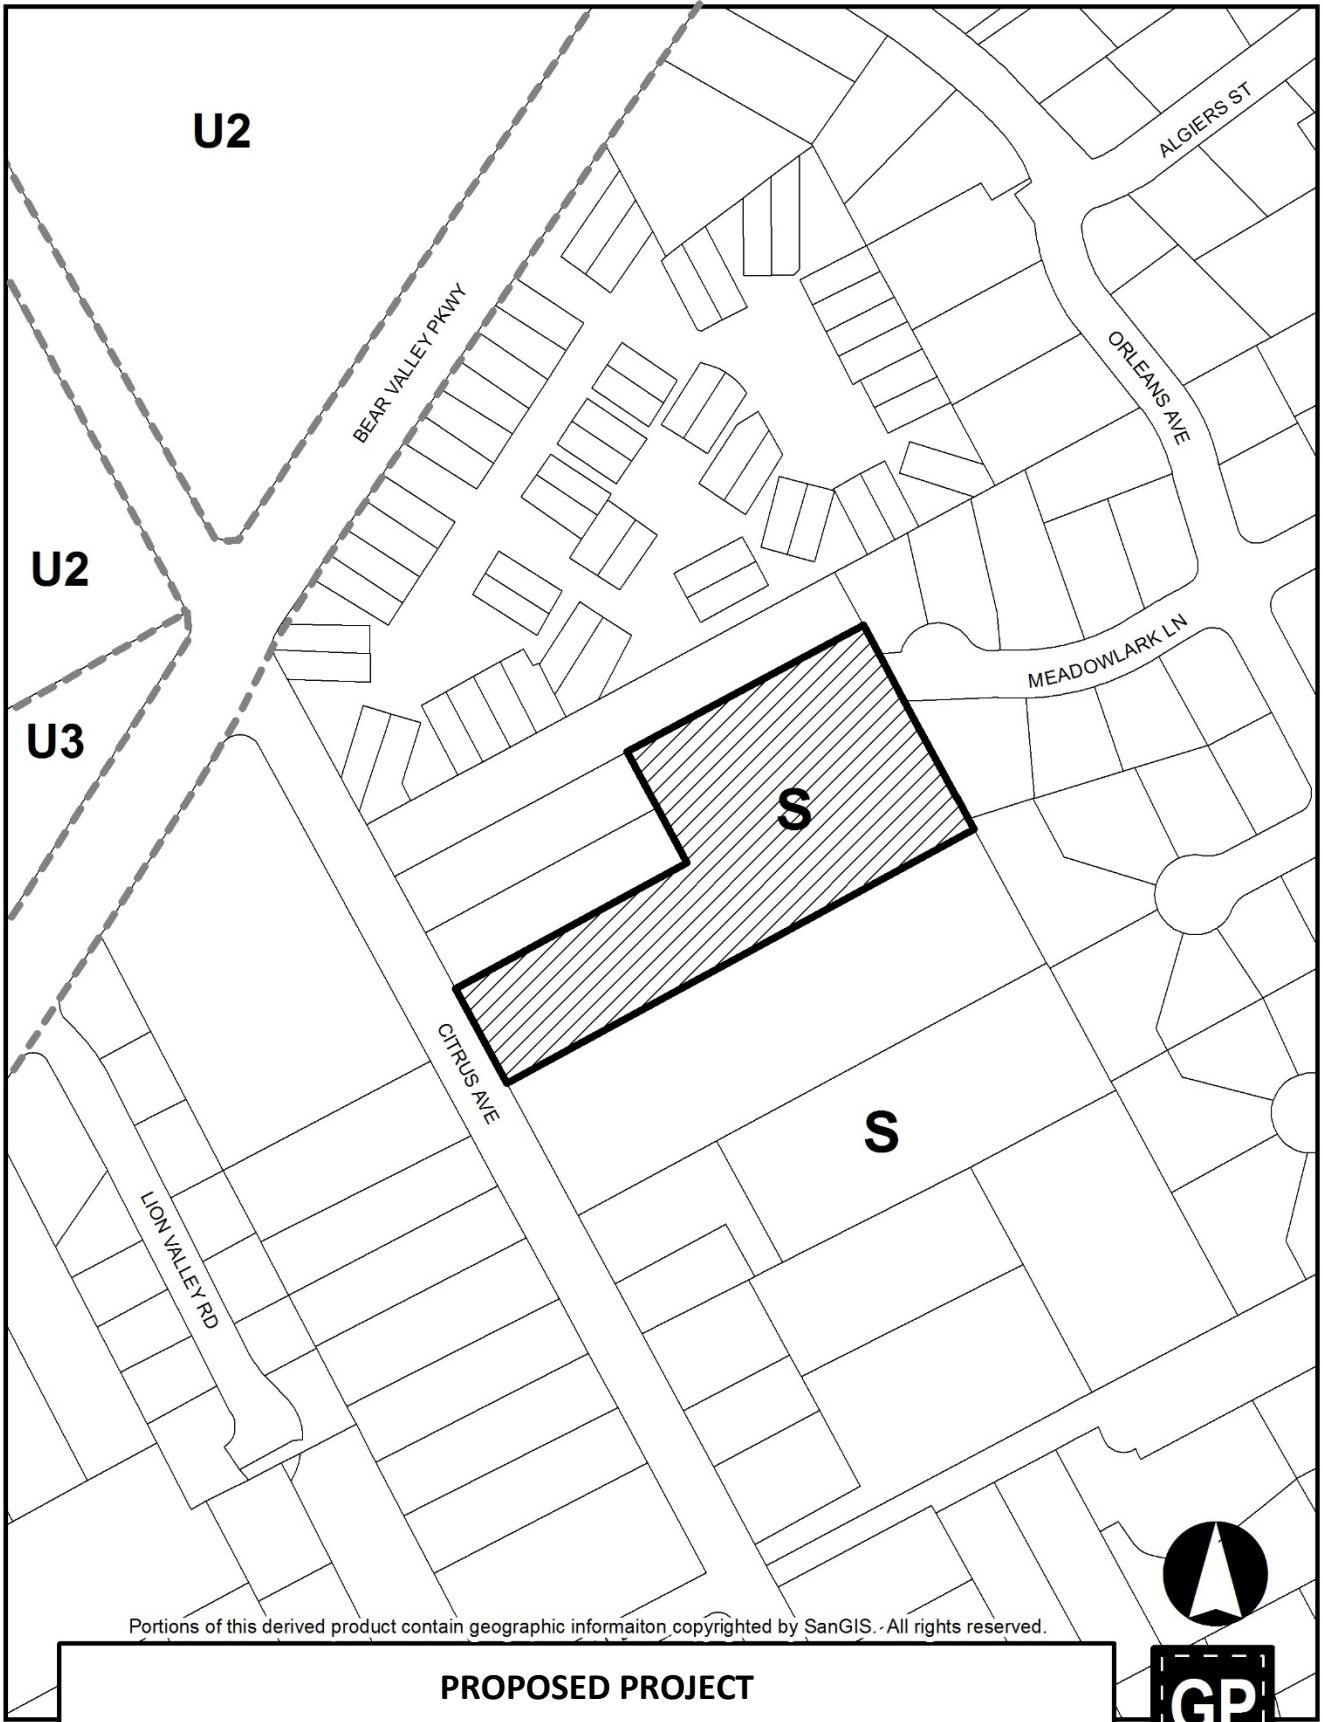

Portions of this derived product contain geographic information copyrighted by SanGIS. All rights reserved.

PROPOSED PROJECT
PL23-0272



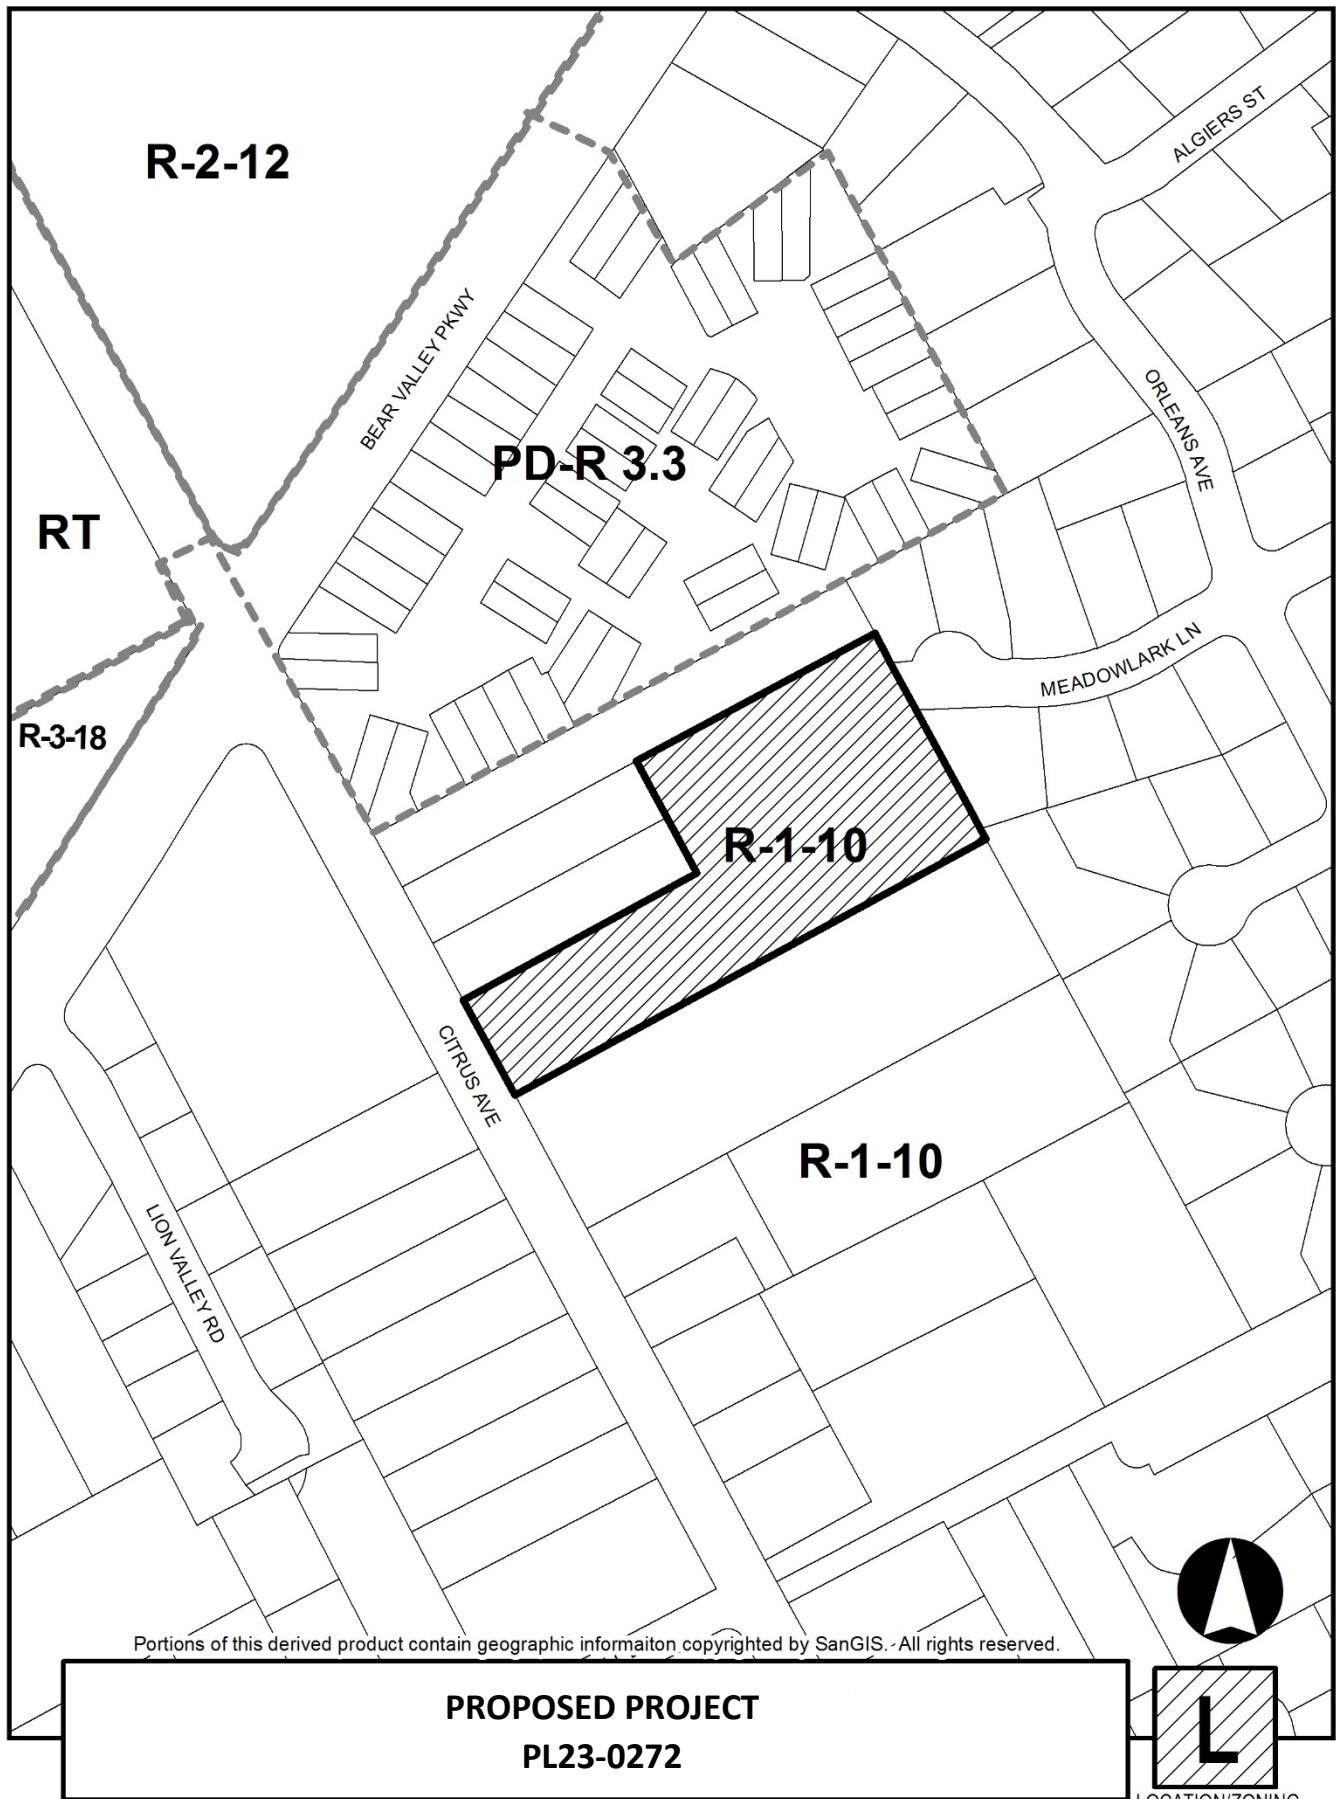

Portions of this derived product contain geographic information copyrighted by SanGIS. All rights reserved.

PROPOSED PROJECT
PL23-0272

